

Notes:

PLANNING DRAWINGS - THIS DRAWING SHOULD NOT BE USED FOR ANY OTHER PURPOSES THAN THAT SPECIFIED HERE

COPYRIGHT - THIS DRAWING MAY NOT BE REPRODUCED OR MODIFIED IN WHOLE OR PART BY ANY PERSON OR ORGANISATION WITHOUT THE ARCHITECTS CONSENT. ISSUING COPIES TO THIRD PARTIES MAY NOT BE DONE WITHOUT THE ARCHITECTS CONSENT

Revision: --

Revision List:

0 5m


MATERIALS - EXISTING
Walls - Coursed stone
Roof - Stone slates
Windows/ Doors - Brown PVCu
Gutters/ pipes - Black PVCu

Project/ Client: Barn House / Walne


Drawing Title: Plan & Elevations - EXISTING

Drawing Number: 2132/TP/003


Scale at A3: 1:100

 


Date: Feb 22

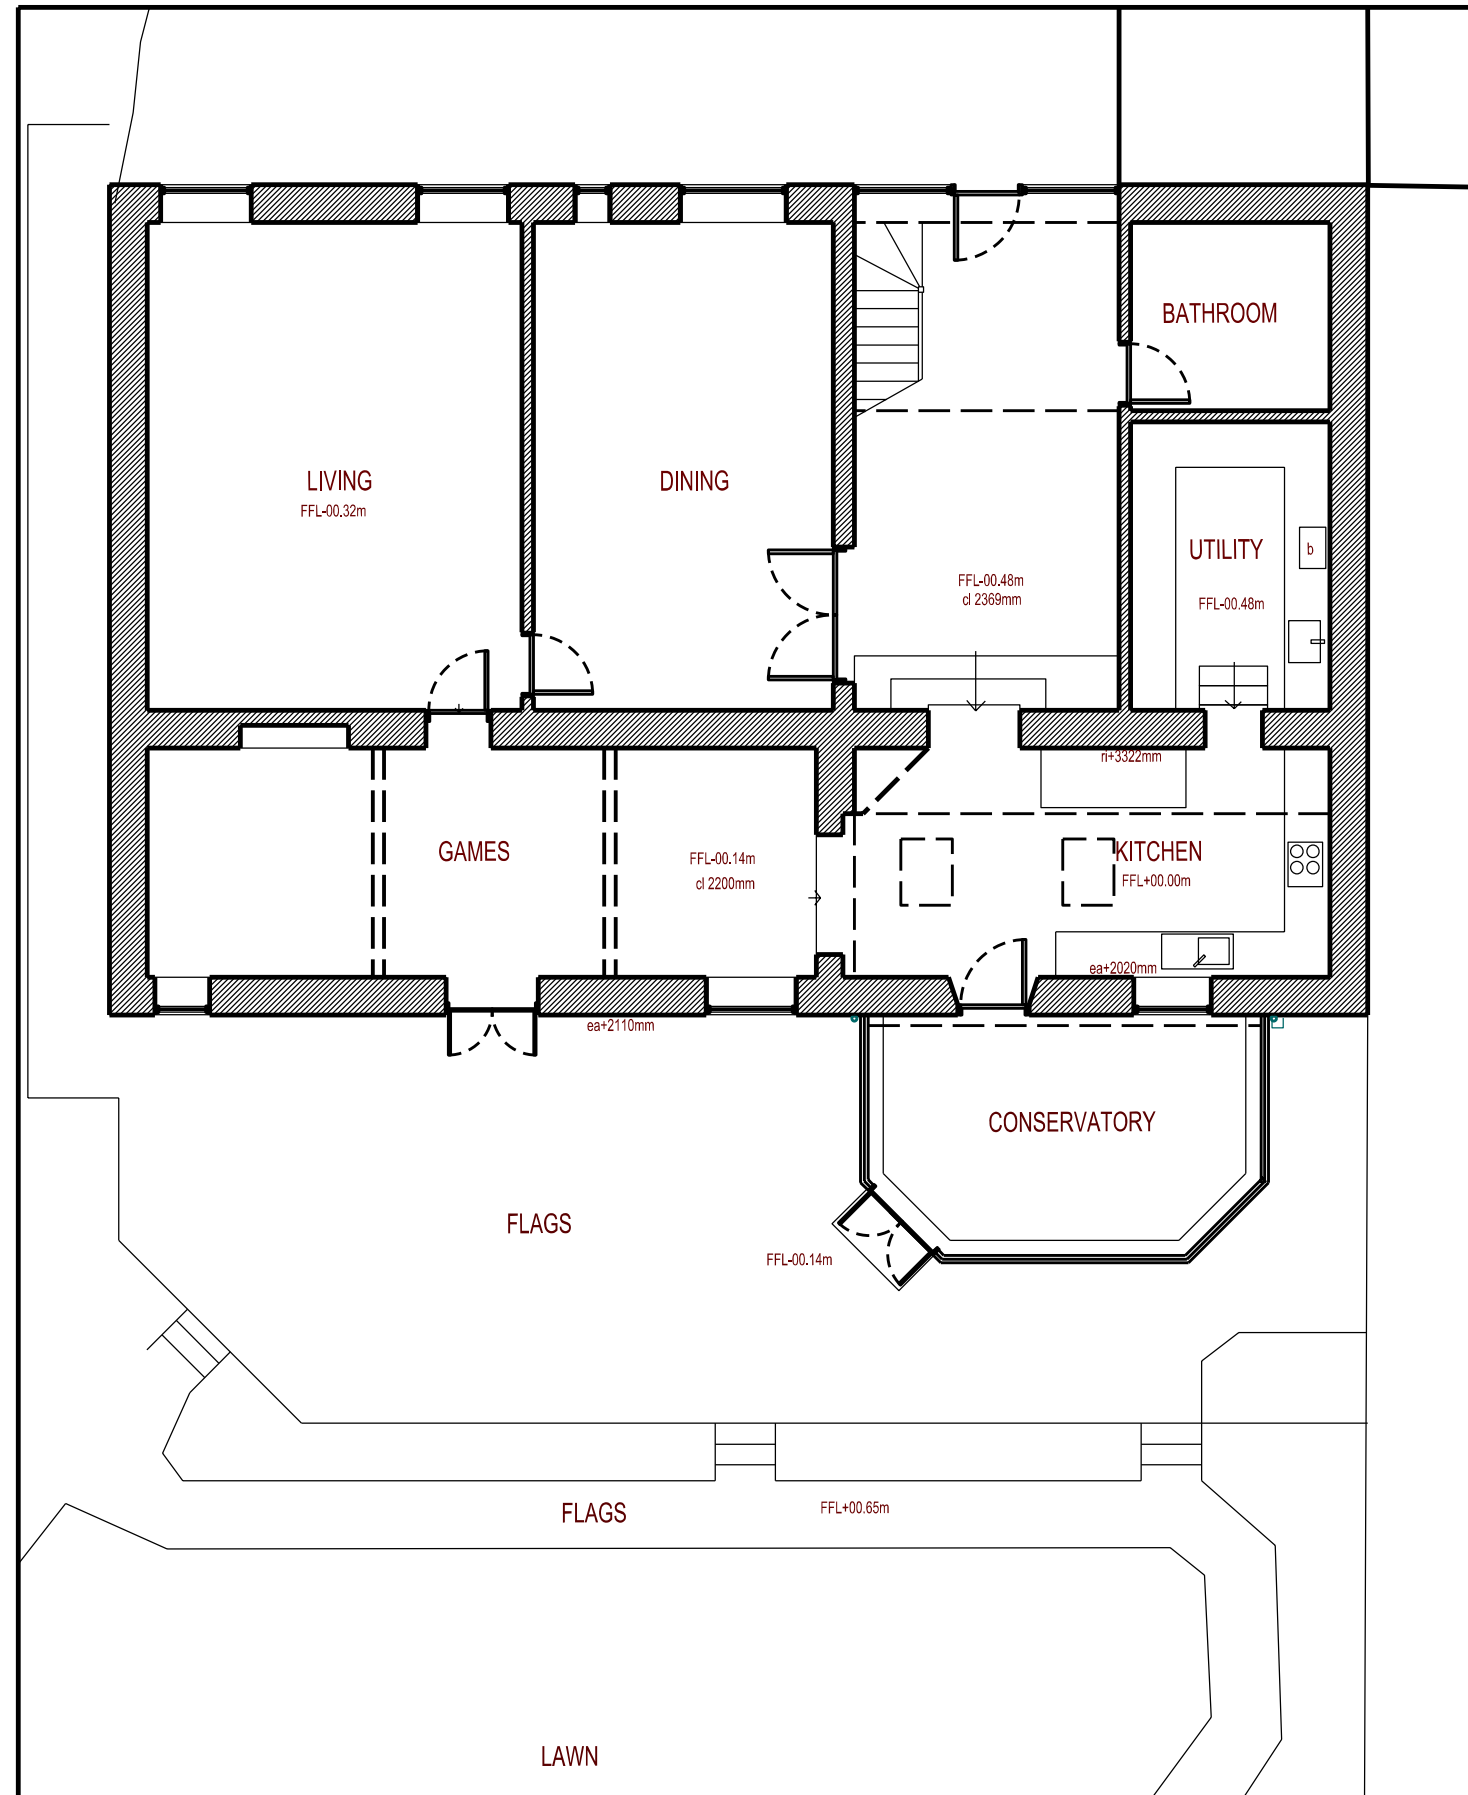


Ground Floor Plan

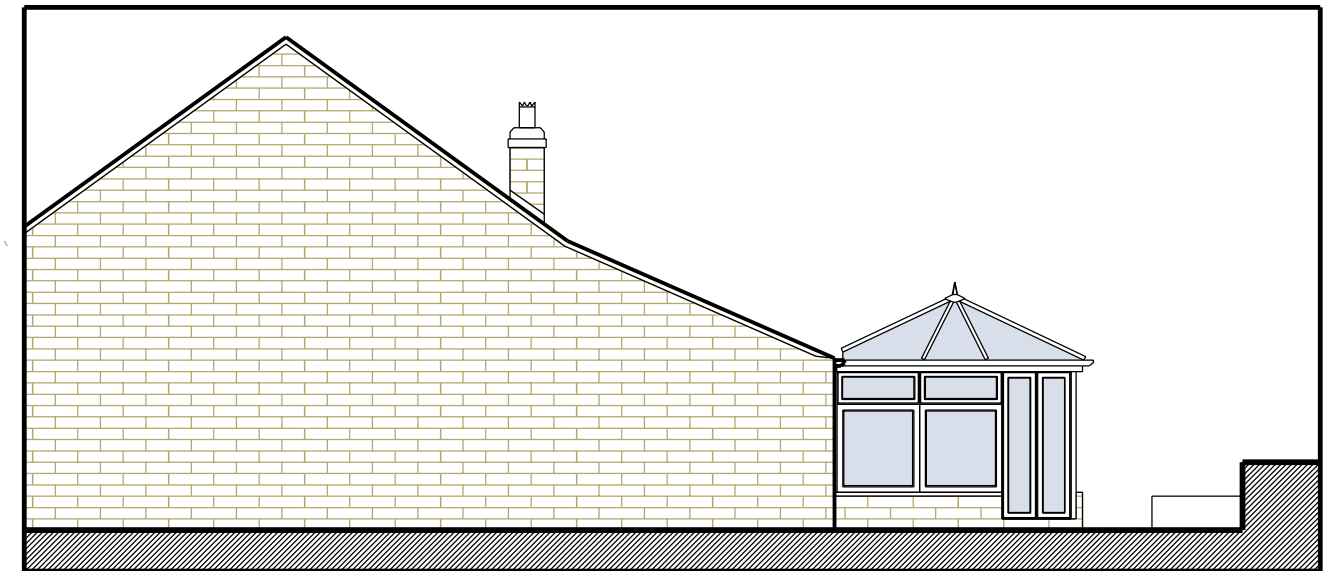

North Elevation

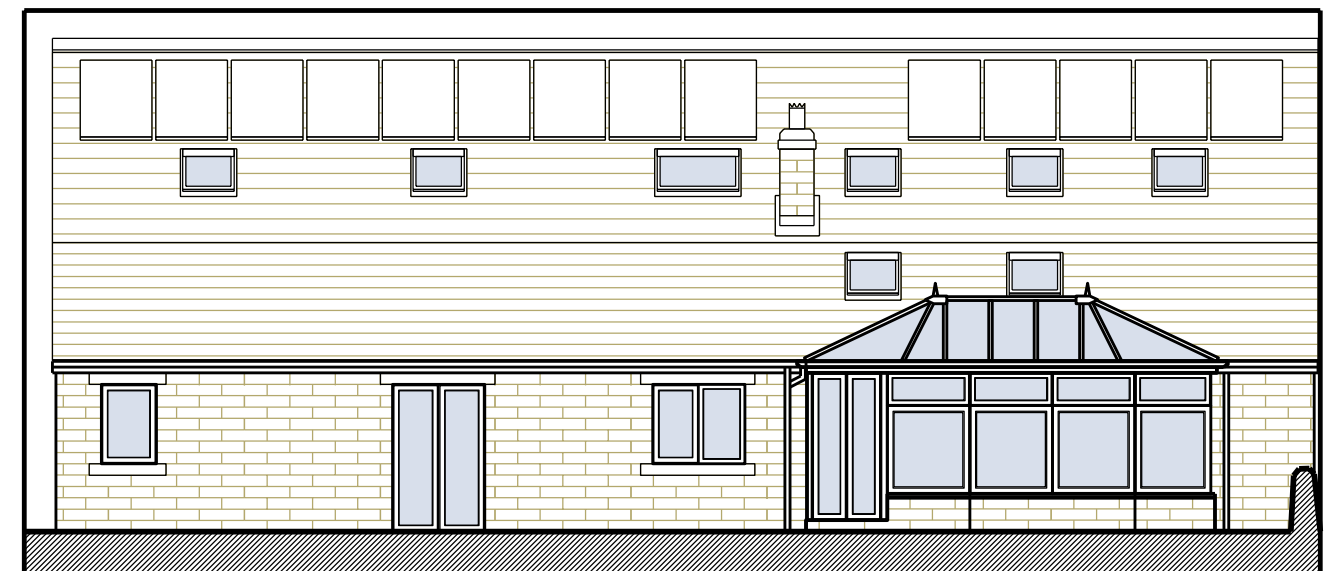

West Elevation

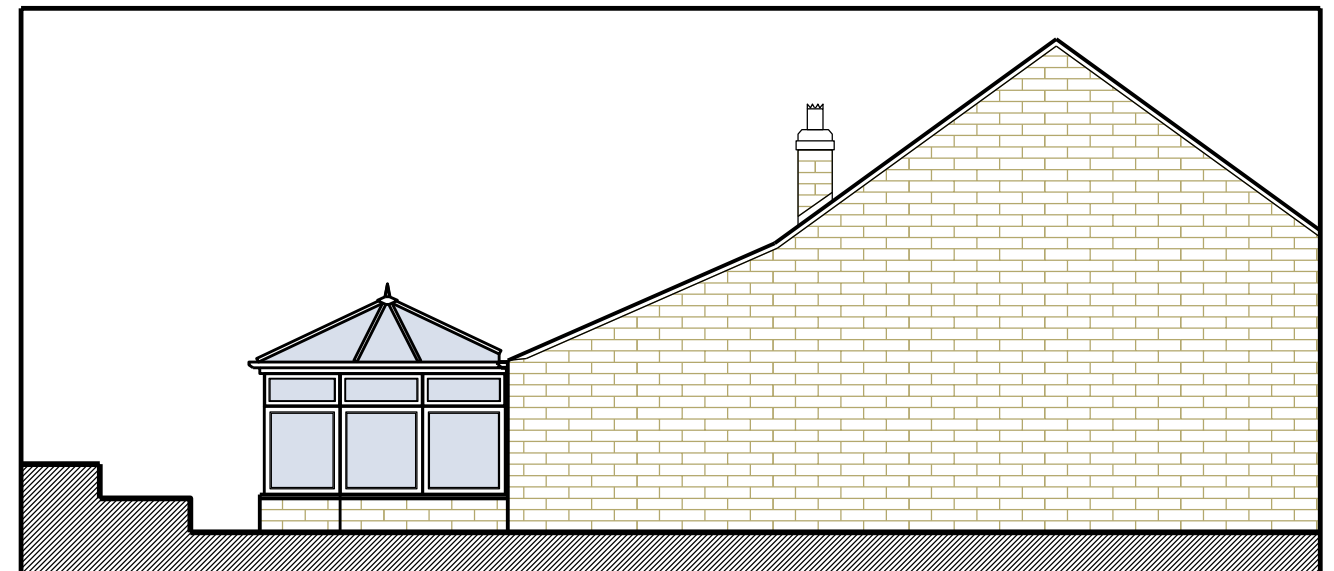

South Elevation