




IF IN ANY DOUBT PLEASE ASK THE ARCHITECT FOR CLARIFICATION.
 DO NOT SCALE FROM DRAWING. ALL DIMENSIONS TO BE CHECKED ON SITE.
 THE COPYRIGHT FOR THESE DRAWINGS REMAINS THE PROPERTY OF THE ARCHITECT. THEY MUST NOT BE REPRODUCED IN ANY WAY WITHOUT THE ARCHITECT'S PRIOR WRITTEN CONSENT.

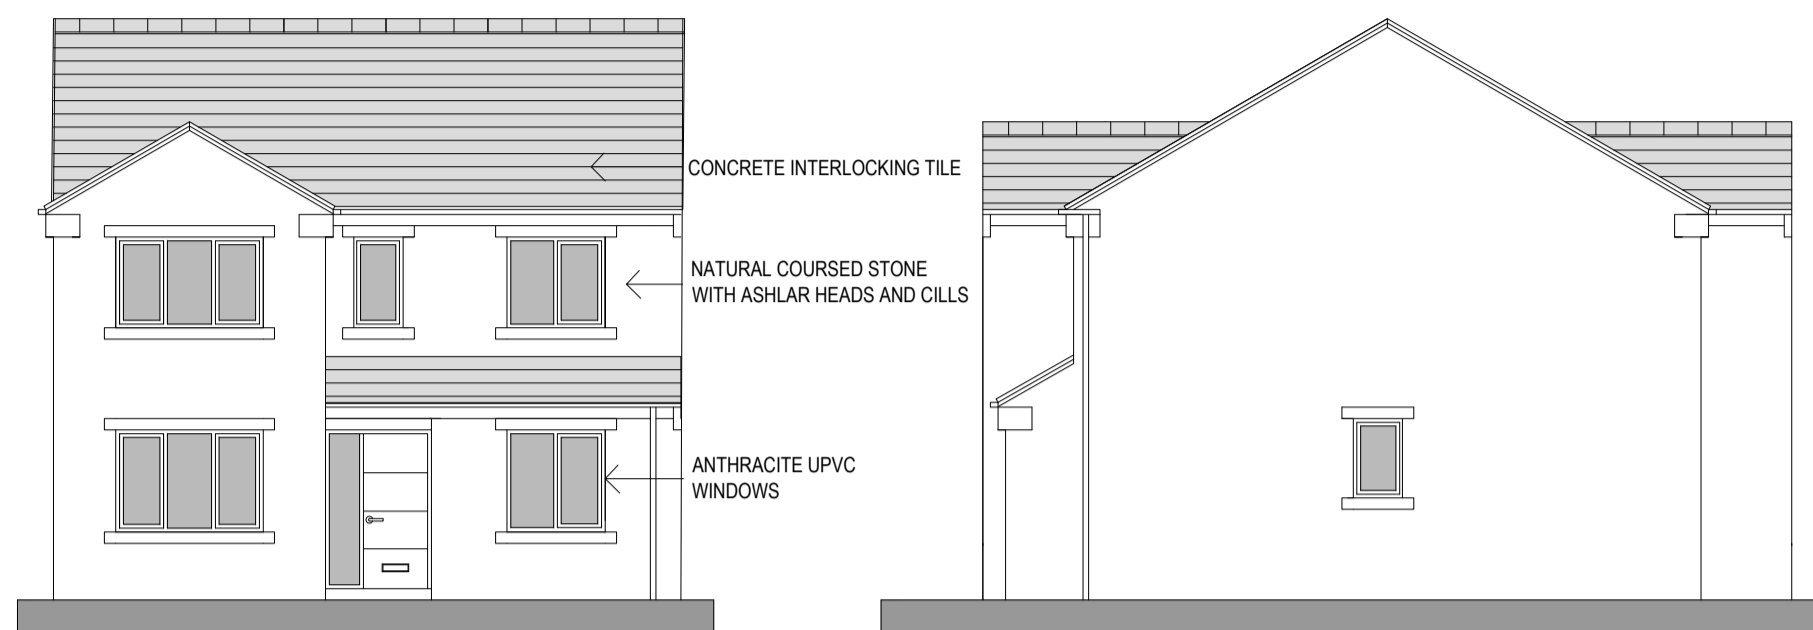


EAST ELEVATION NORTH ELEVATION

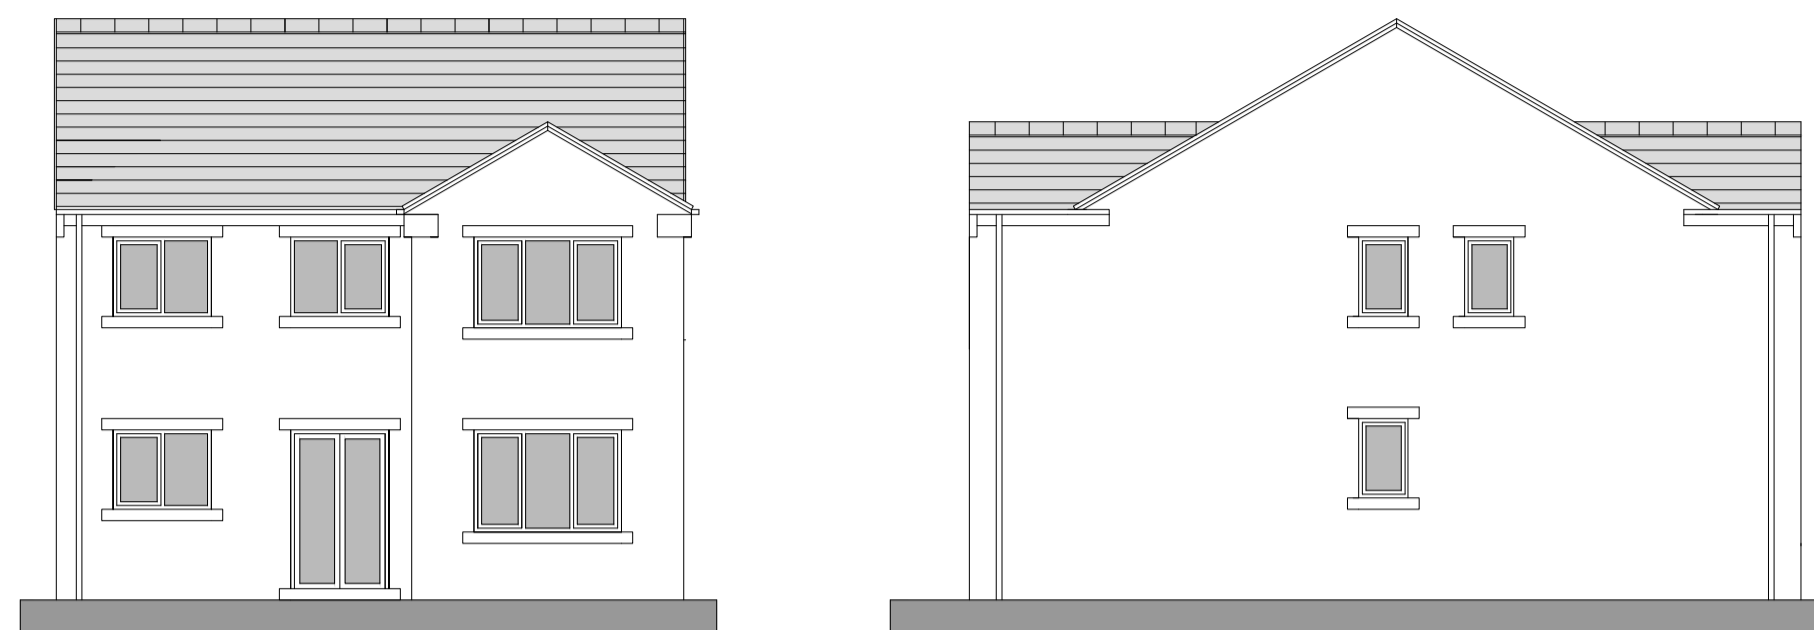


WEST ELEVATION SOUTH ELEVATION

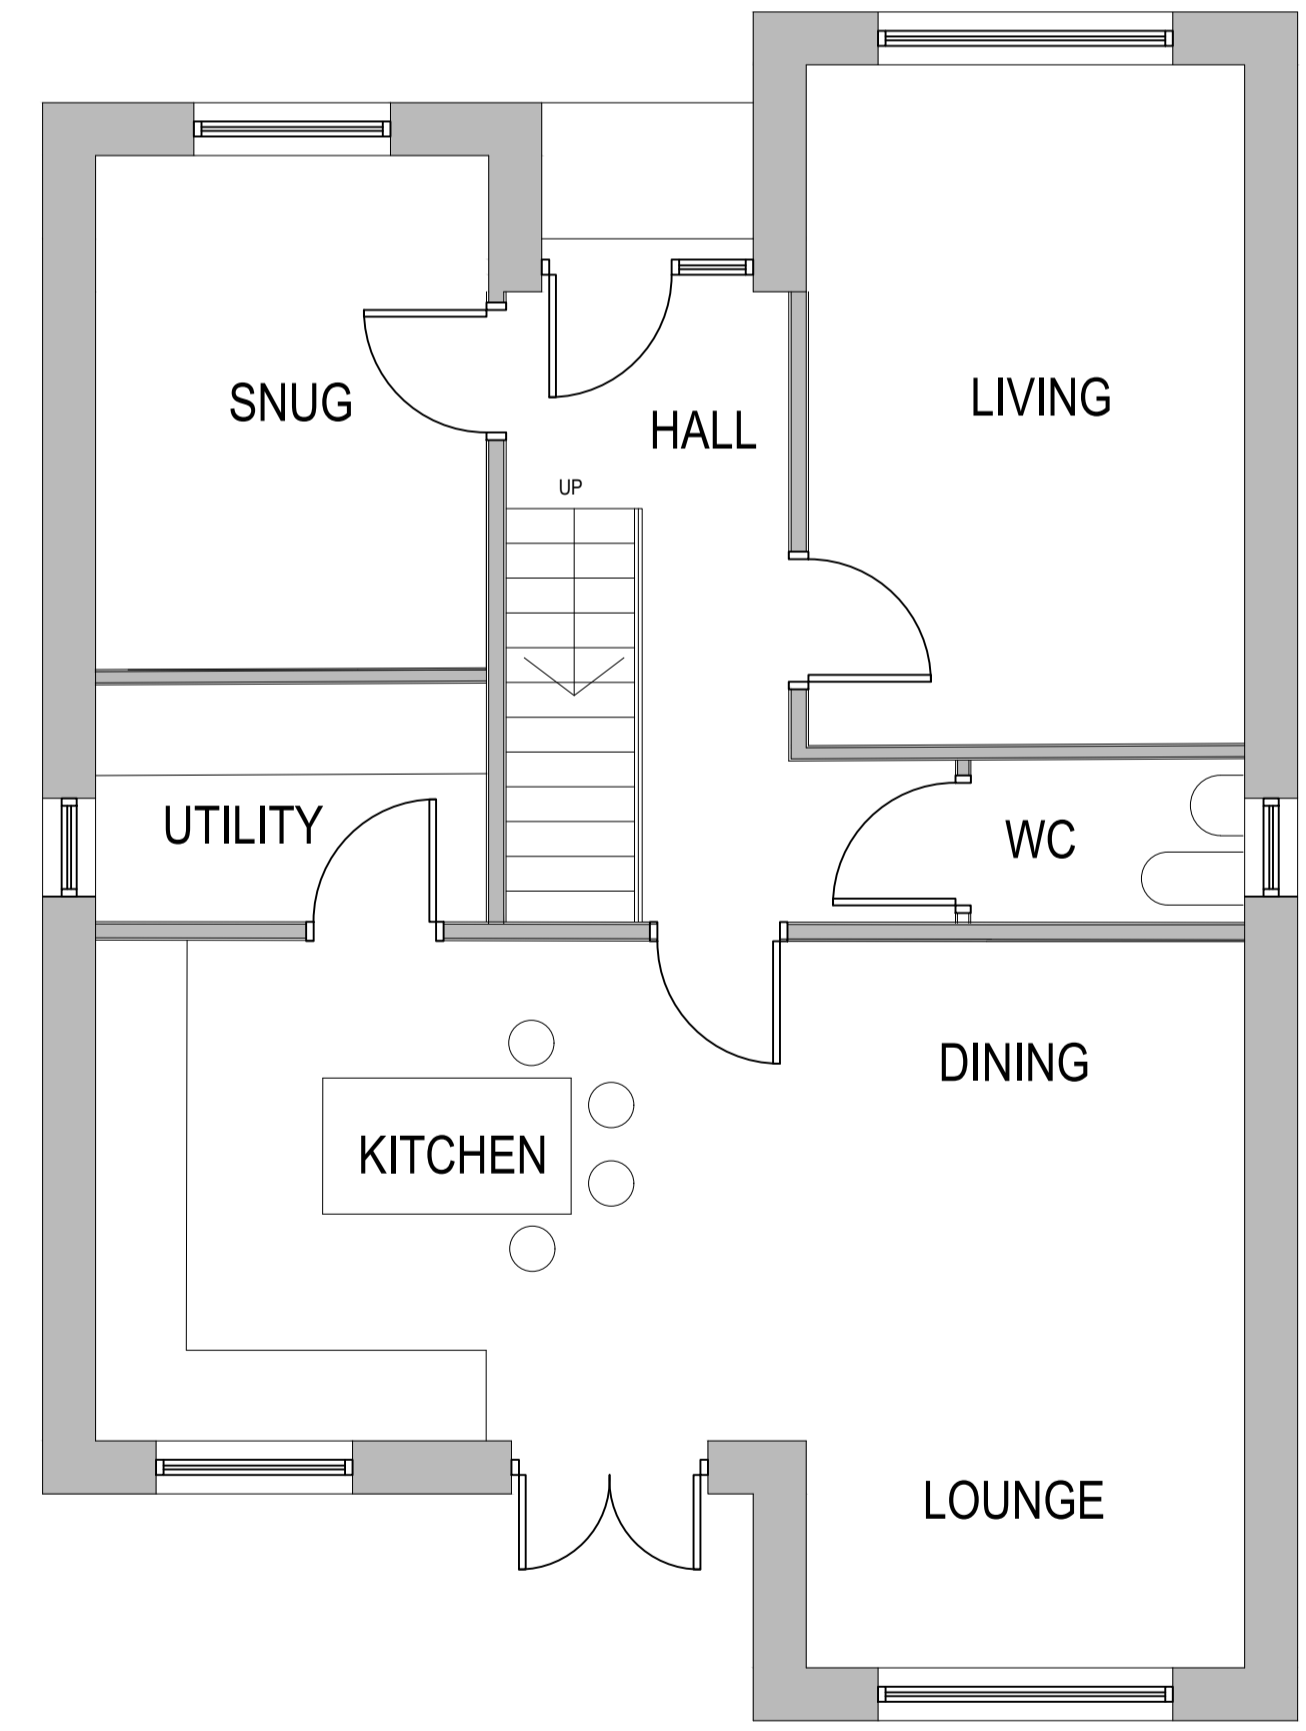

GROUND FLOOR PLAN

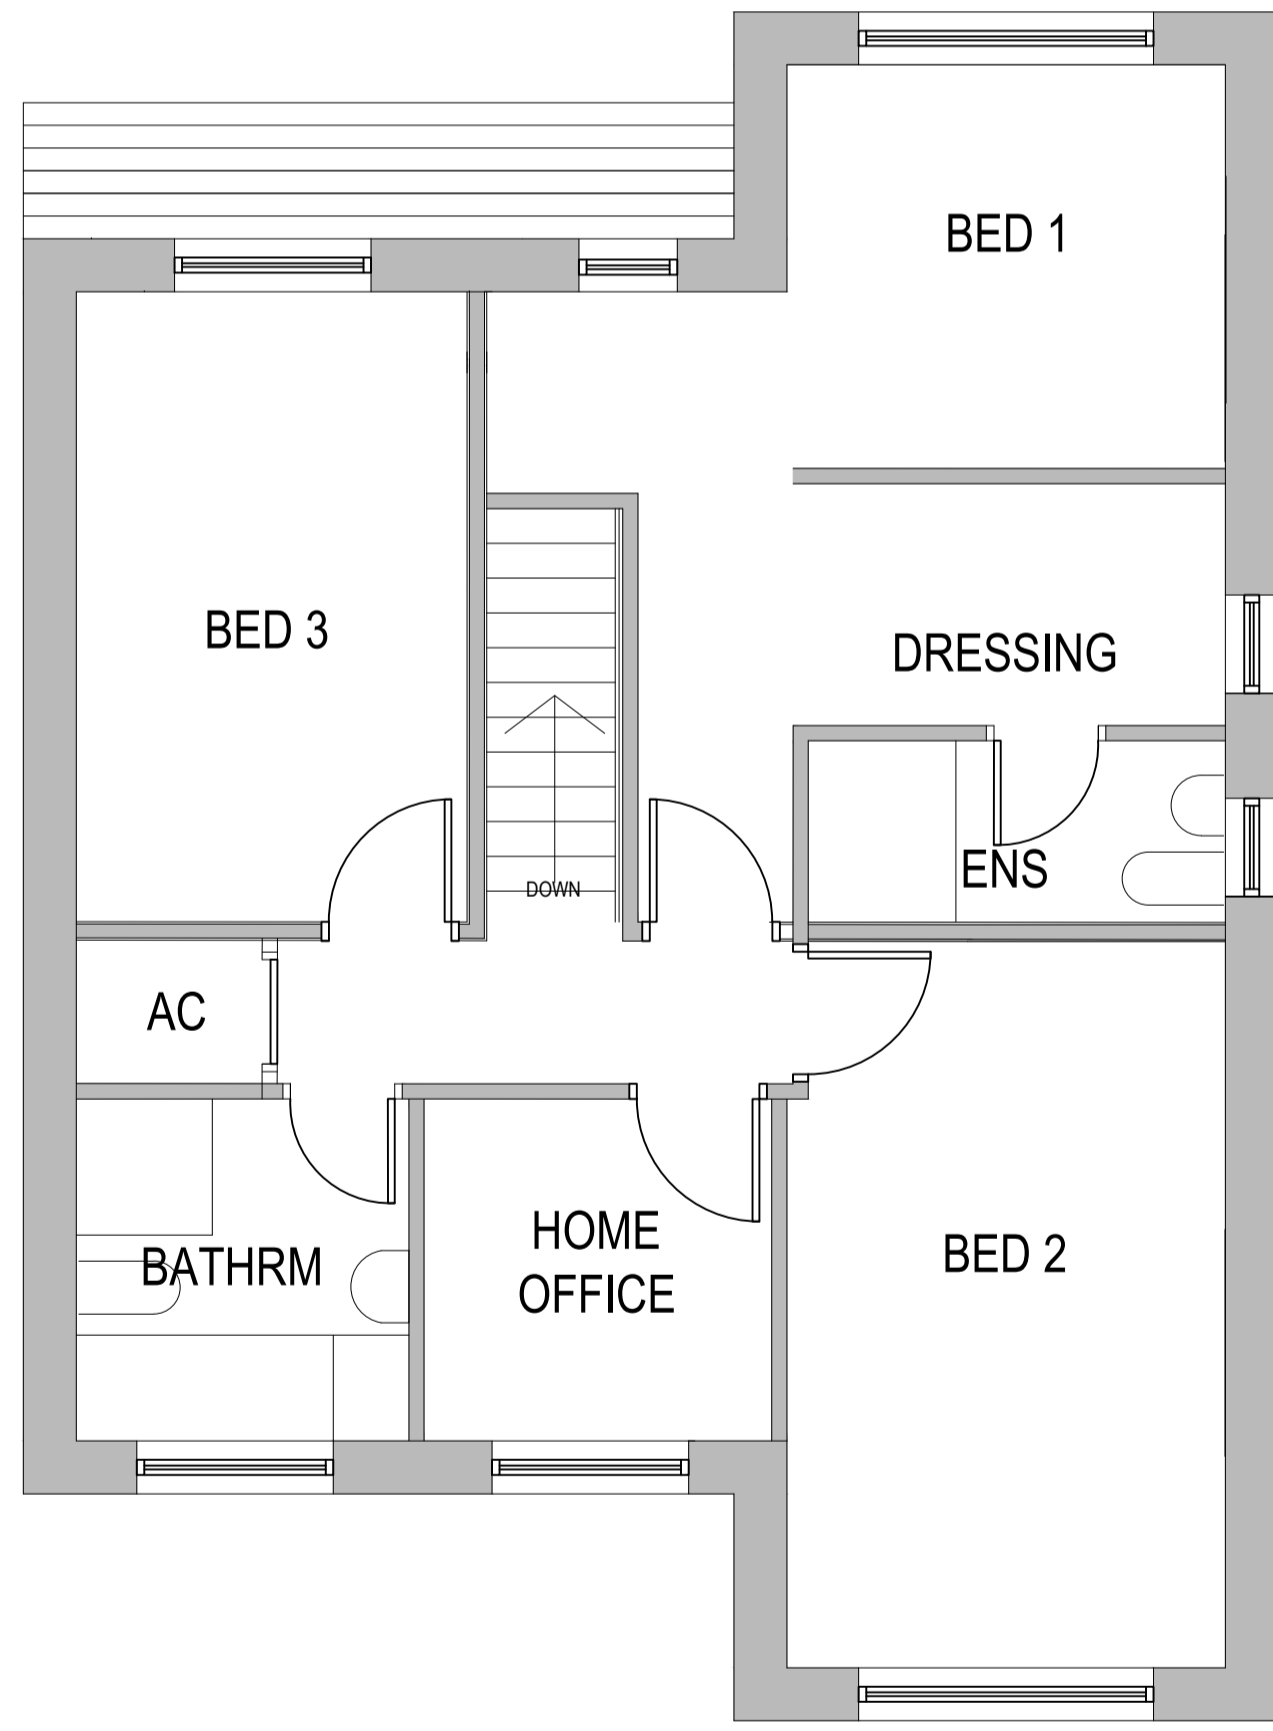

FIRST FLOOR PLAN

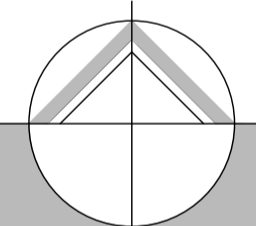

northern design partnership

Chartered Architects
 The Chapel, Millmoor Road,
 Meltham, Holmfirth, HD9 5JU

www.northerndesignpartnership.co.uk
 Instagram: @northerndesignp
 Telephone: (01484) 854848

client CREATIVE DEVELOPMENTS

project PROPOSED RESIDENTIAL
 28 LOW CUDWORTH GREEN
 CUDWORTH
 BARNSELY S72 8EF

drawing PLOT 2

revision	notes	date	drawn

scale : 1:50 AND 1:100 AT A1 10.22 PB

project no.	drawing no.	revision
2237	04	