




PROPOSED FRONT ELEVATION

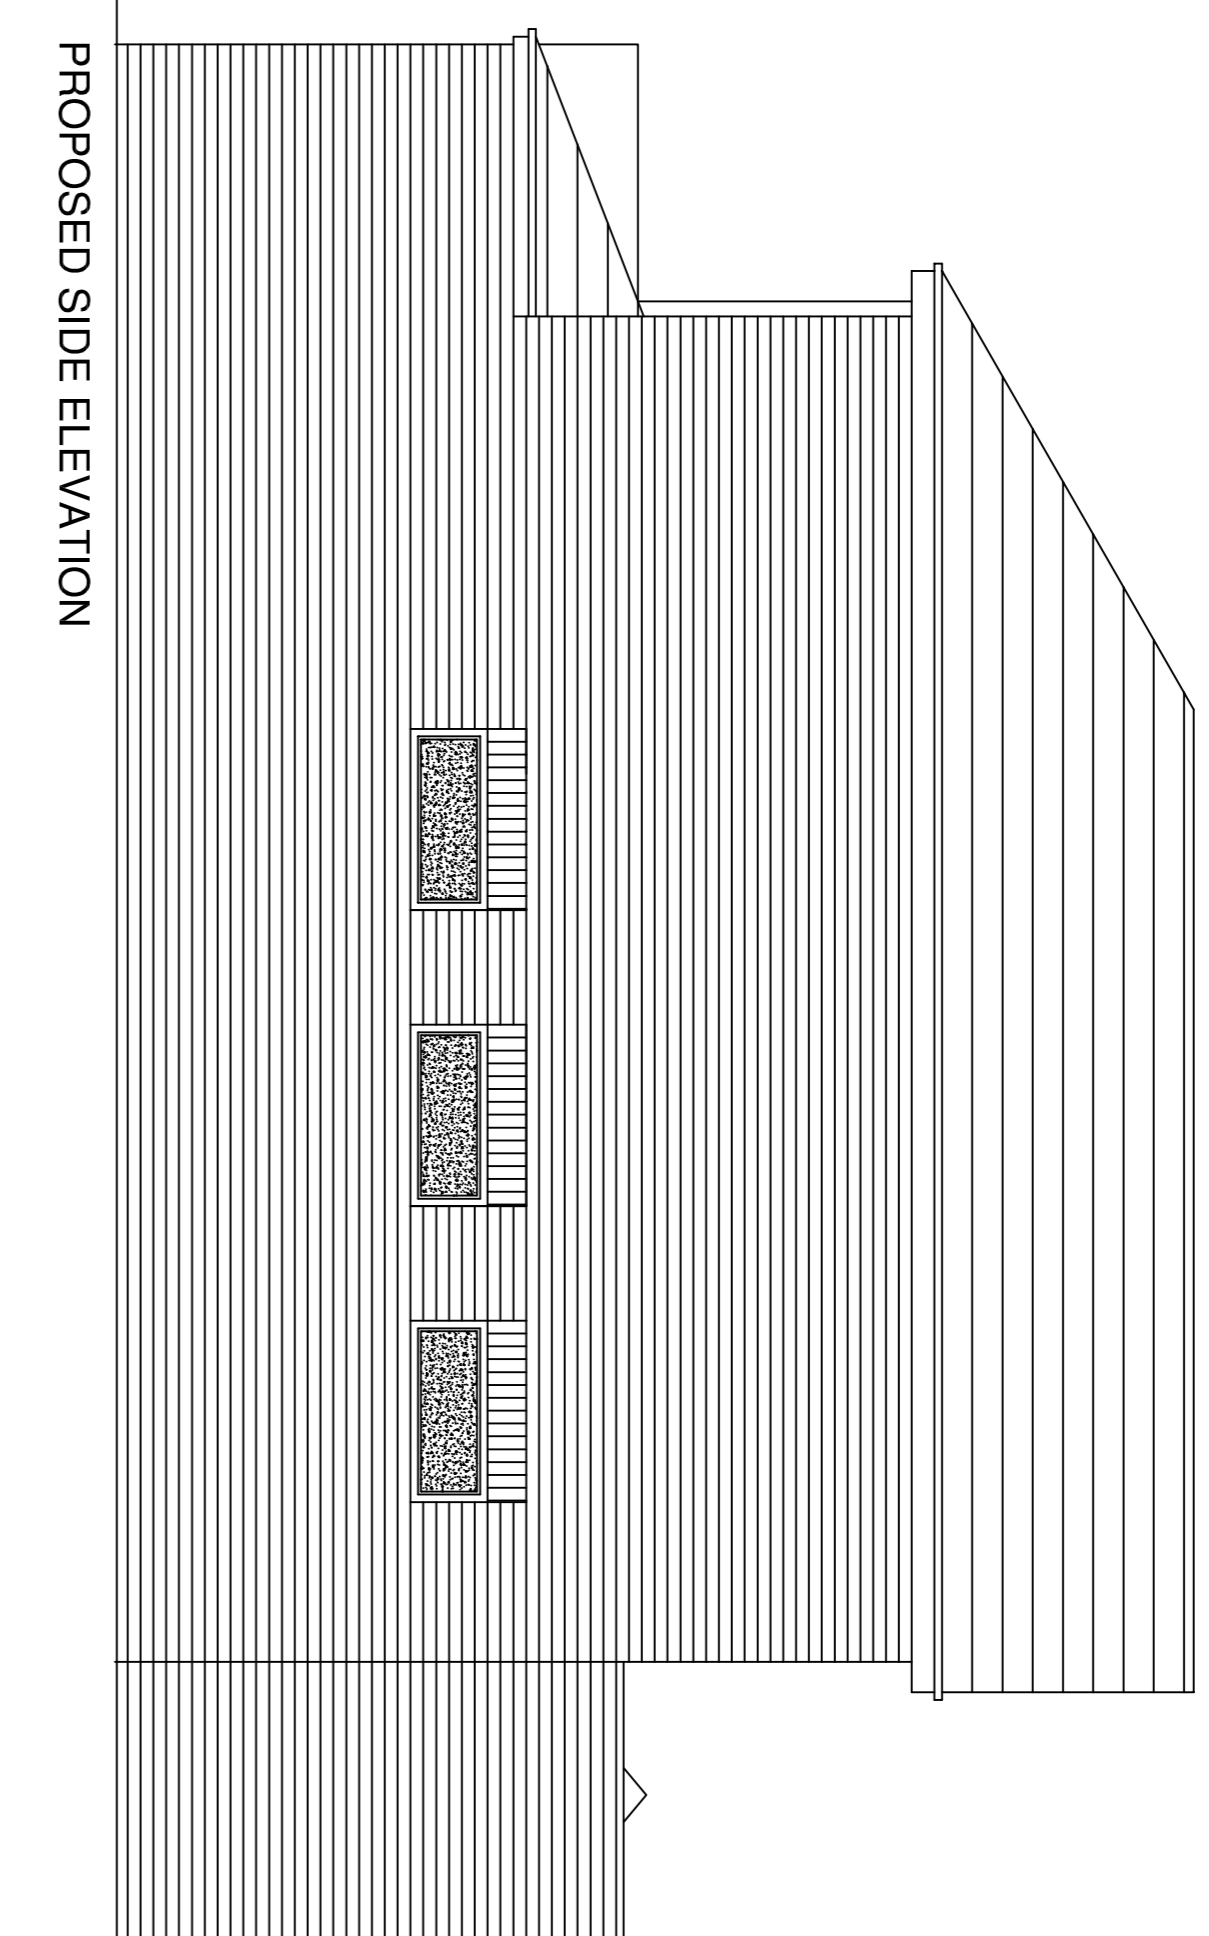


PROPOSED SIDE ELEVATION

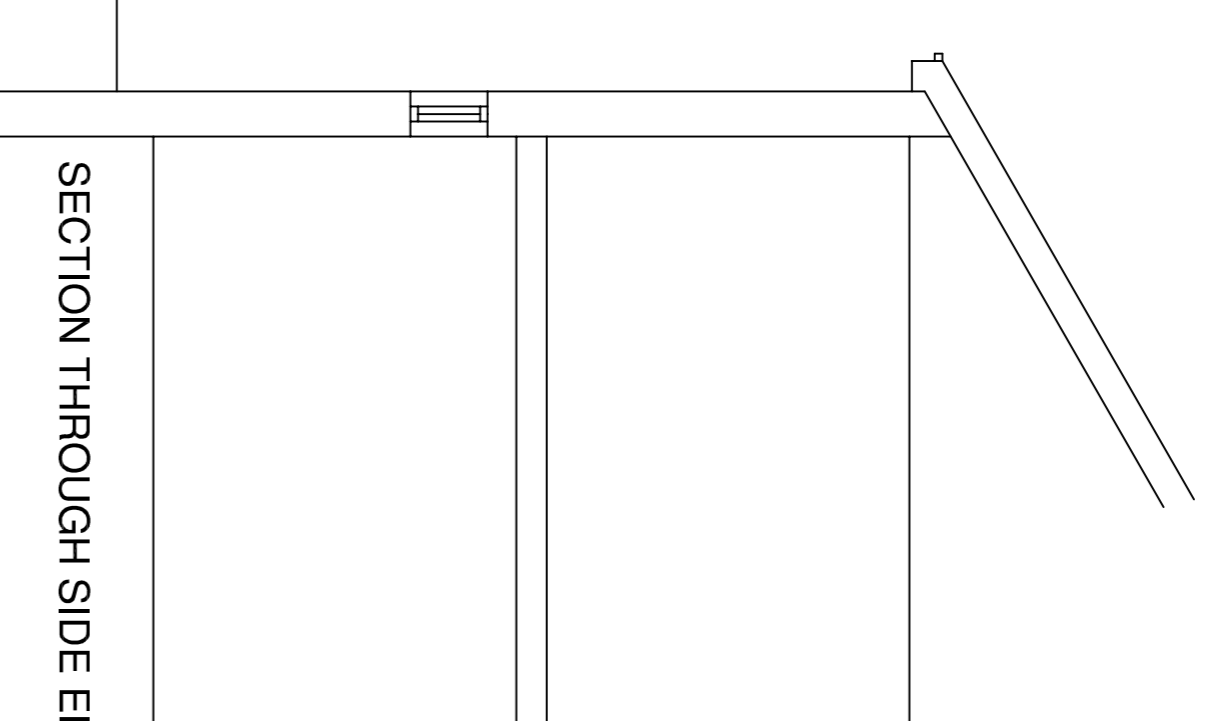

SECTION THROUGH SIDE ELEVATION

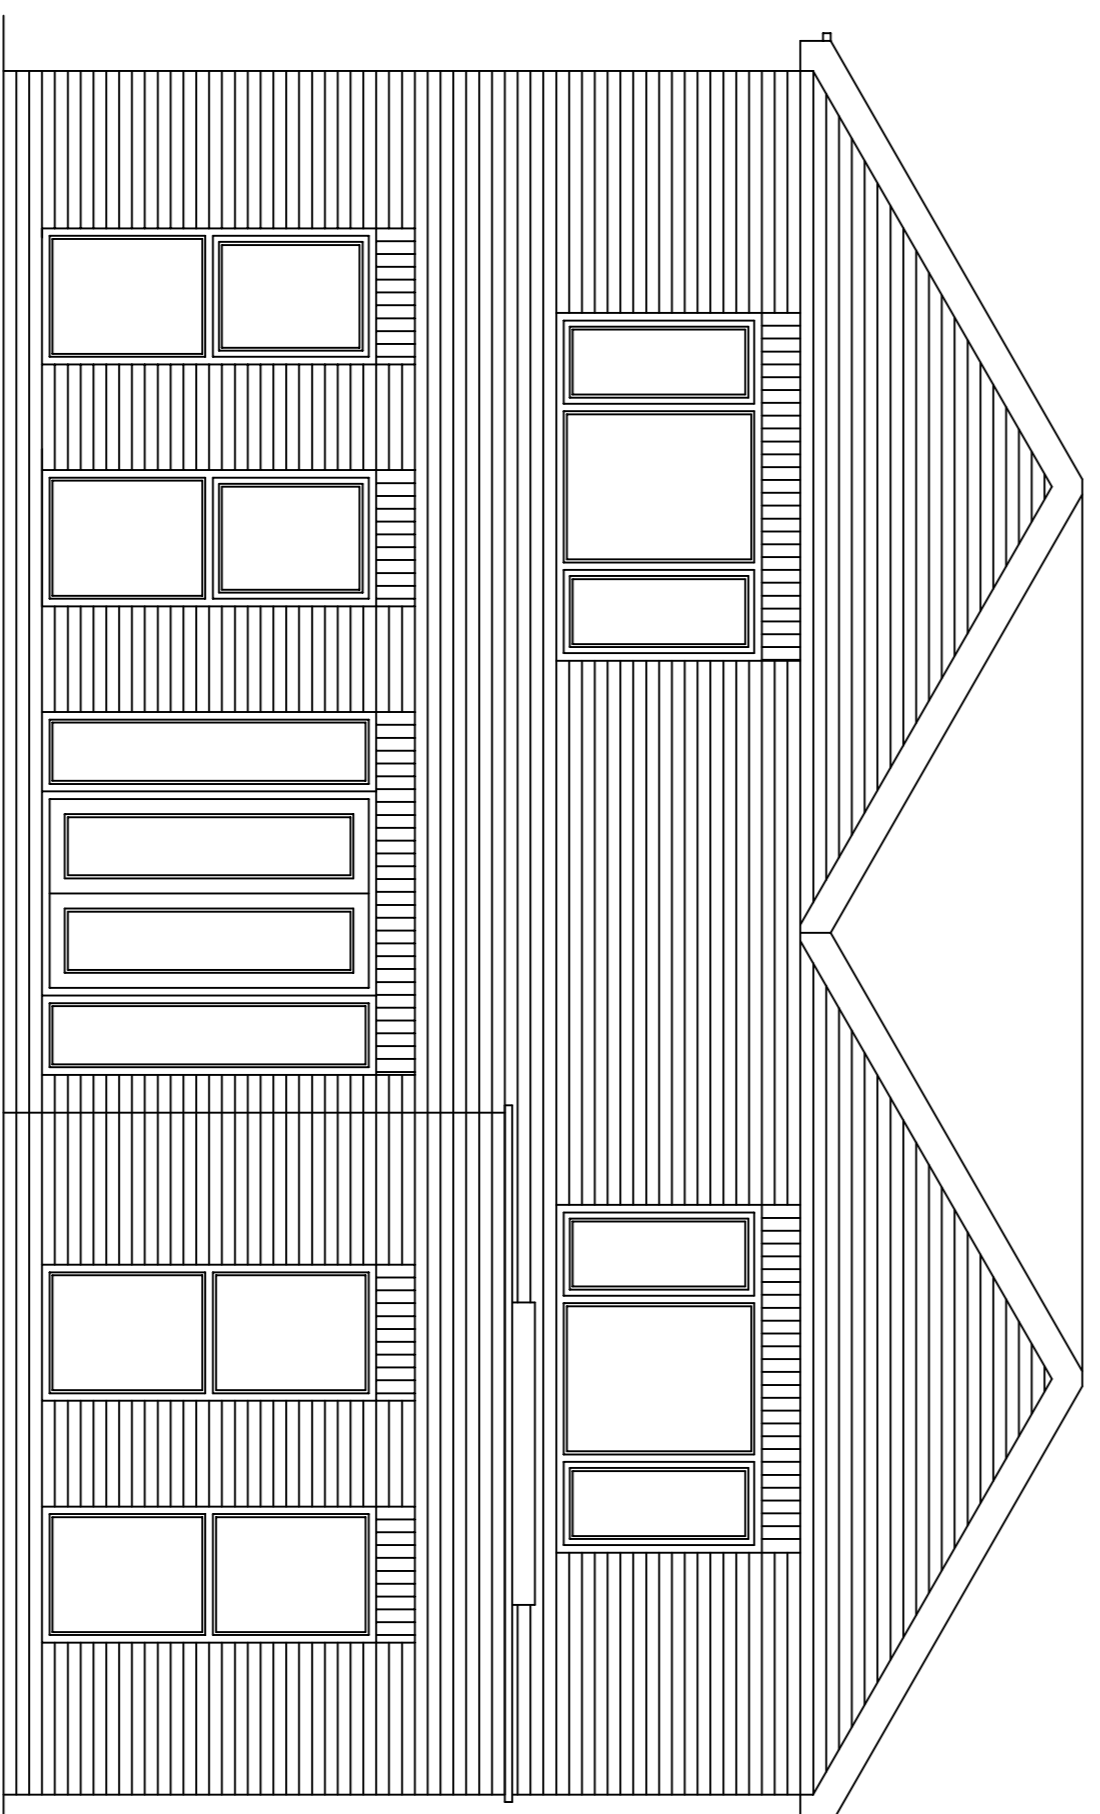

PROPOSED REAR ELEVATION

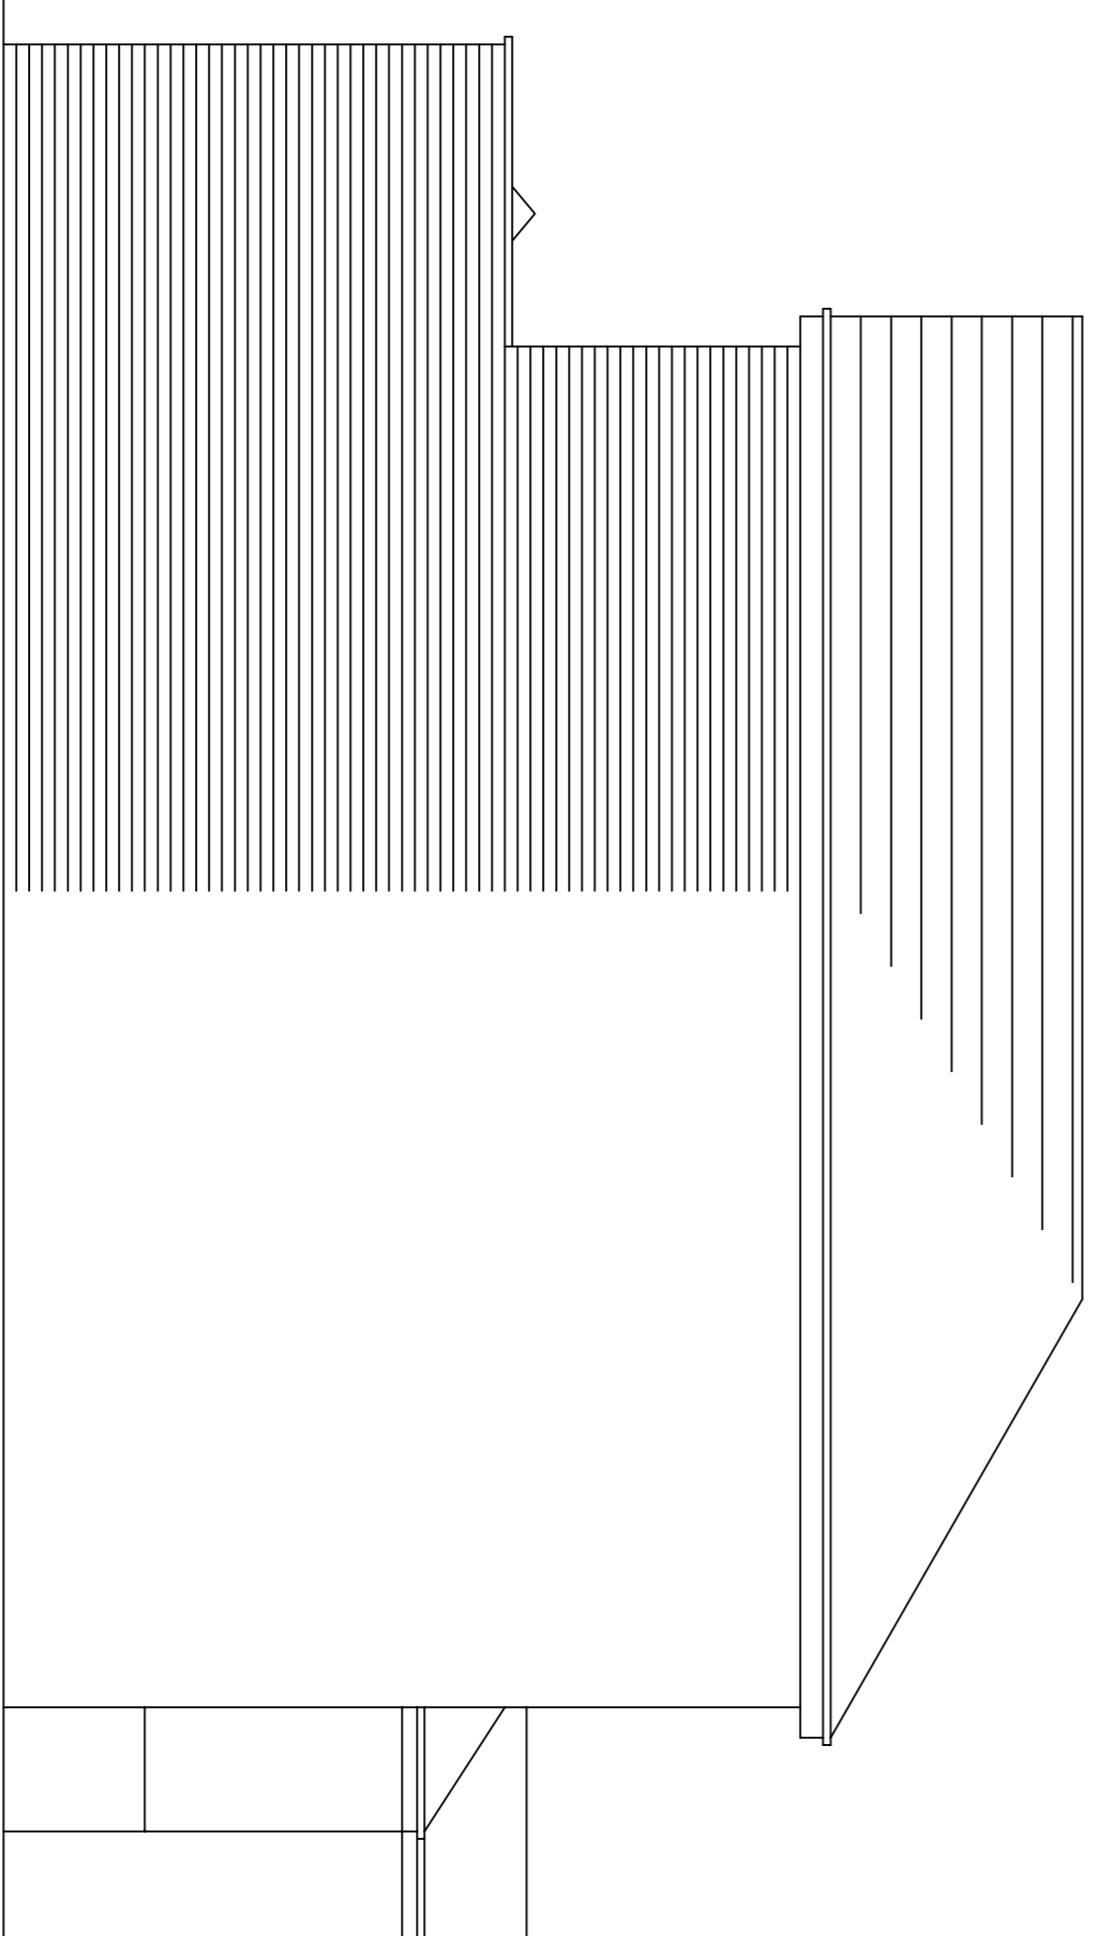

PROPOSED SIDE ELEVATION

DEVELOPMENT JORDAN GRANGER 55 NORTH ROAD ROYSTON BARNSELEY S71 4DE	
STATUS PLANNING LAYOUT	
DRAWING TITLE PROPOSED ELEVATIONS	
SCALE 1:50	DRAWN A/C
DATE JUN 2020	REV. B
DRG. No. JG/03	