



All dimensions to be checked on site.
All demolitions to be confirmed by a structural engineer prior to any work being carried out..
Plans and Elevations are indicative only. Full building survey required for all heights etc.

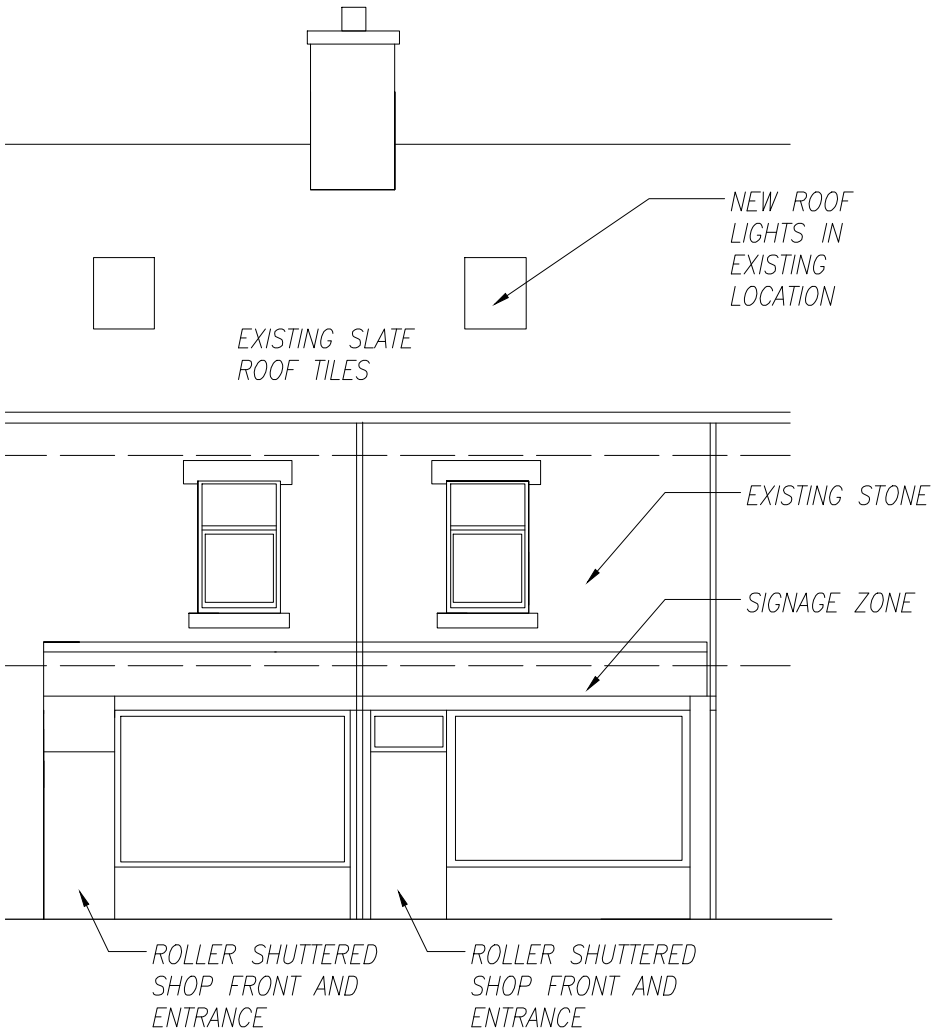

FRONT ELEVATION
SCALE 1:100@A3

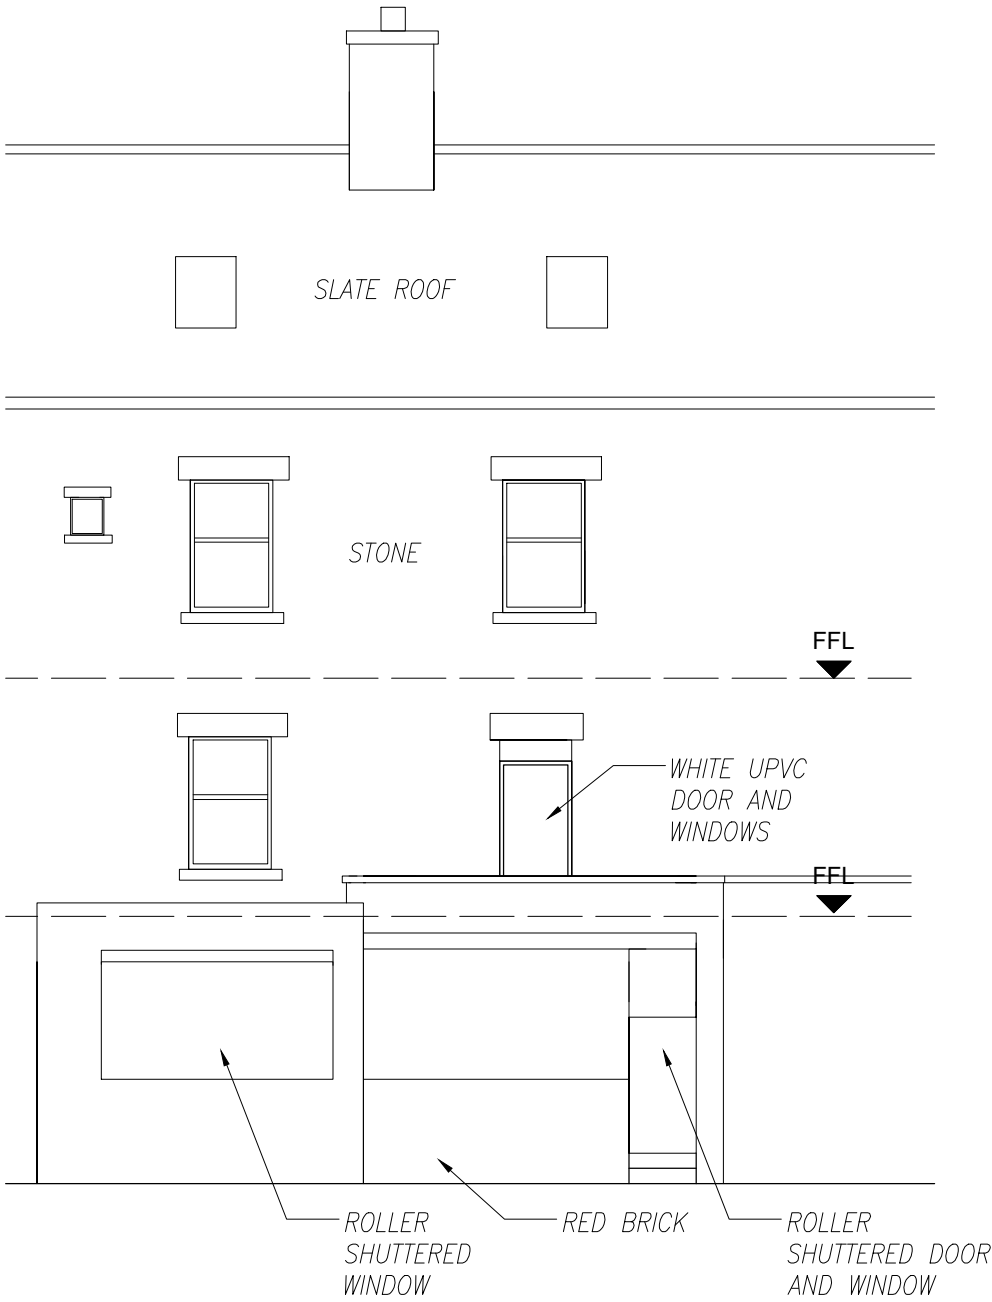

REAR ELEVATION
SCALE 1:100@A3

client	BYLBYL HAJDARMATAJ	Revision	-	date drawn	04/02/2022	Drawn By	AMA
project	56-58 DONCASTER ROAD BATNSLEY, S70 1TL	Comments	FIRST ISSUE				
title	EXISTING ELEVATIONS	RIBA Chartered Practice 18 Mylor Road Sheffield S11 7PF Telephone +44 (0) 114 263 1762					
drawing no	A21-191/04	revision	-				
scale	1:100@A3	date drawn	04/02/2022				