

Garages to Farmhouse

Blue slate to roof and matching ridge.

Gutters in aluminium half round section with anthracite grey ppc finish RAL 7024.

Timber garage doors and frames with dark oak finish. External doors in dark oak.

Flush pointed verges with slate undercloak.

Windows in aluminium with mid grey ppc finish RAL 7042.



Regularly coursed natural stone walling, flush pointed in lime based grit sand mortar with brushed finish.

Natural stone quions to external corners.

North West Elevation 1:100


South West Elevation 1:100

South East Elevation 1:100

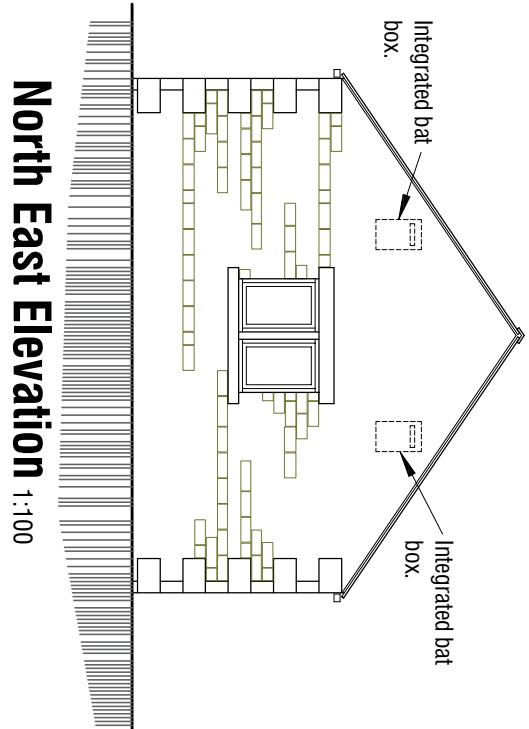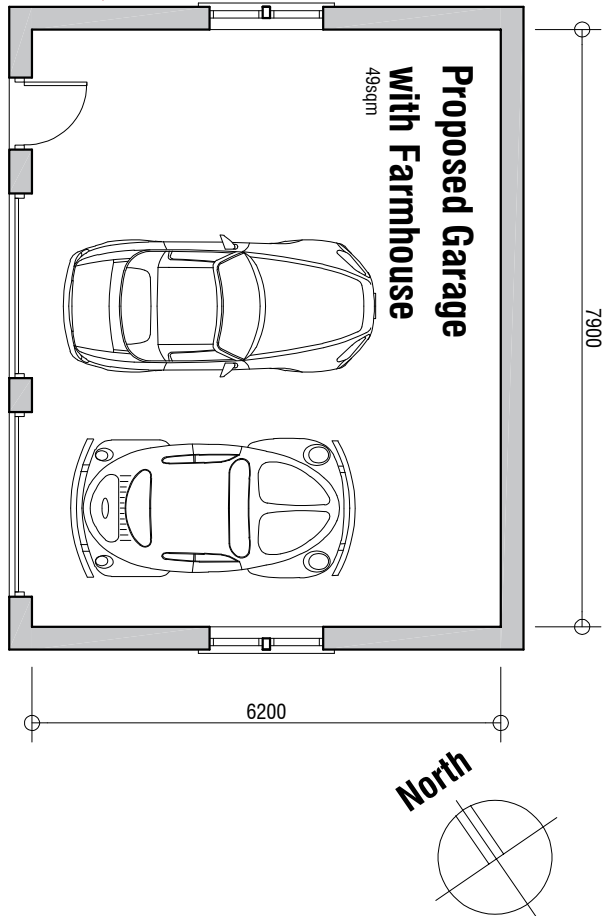

North East Elevation 1:100

Extract from BP02 Block Plan 1:500

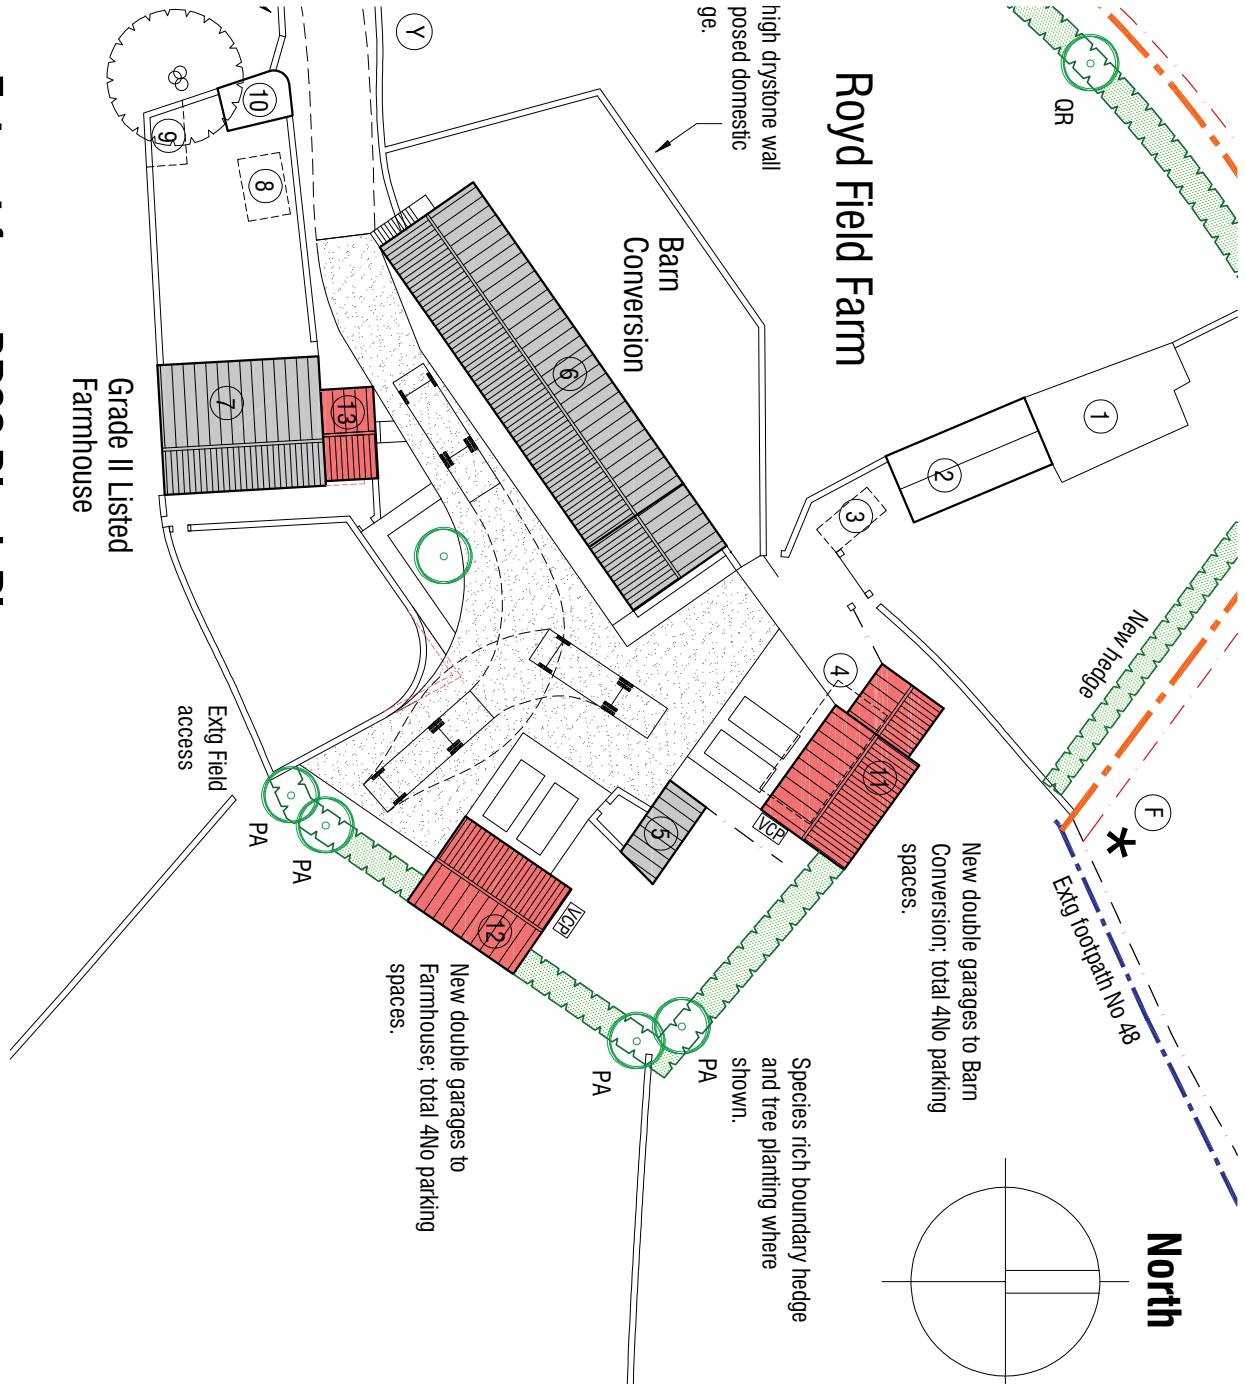

Garages to Barn

Blue slate to roof and matching ridge.

Gutters in aluminium half round section with anthracite grey ppc finish RAL 7024.

Natural stone quions to external corners of main garages.

Regularly coursed natural stone walling, flush pointed in lime based grit sand mortar with brushed finish.



Flush pointed verges with slate undercloak.

Windows in aluminium with mid grey ppc finish RAL 7042.

South West Elevation 1:100

North West Elevation 1:100

North East Elevation 1:100

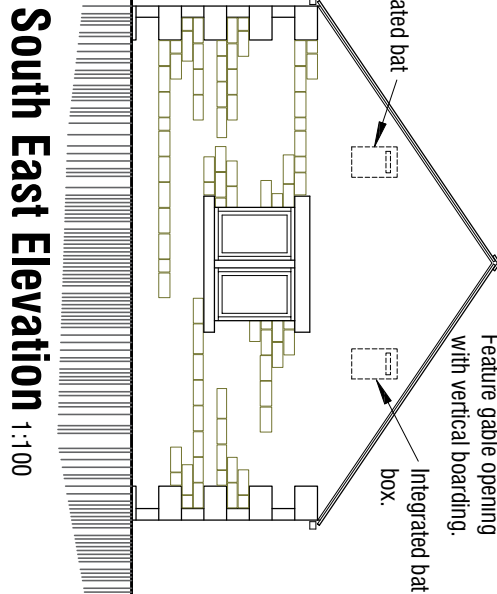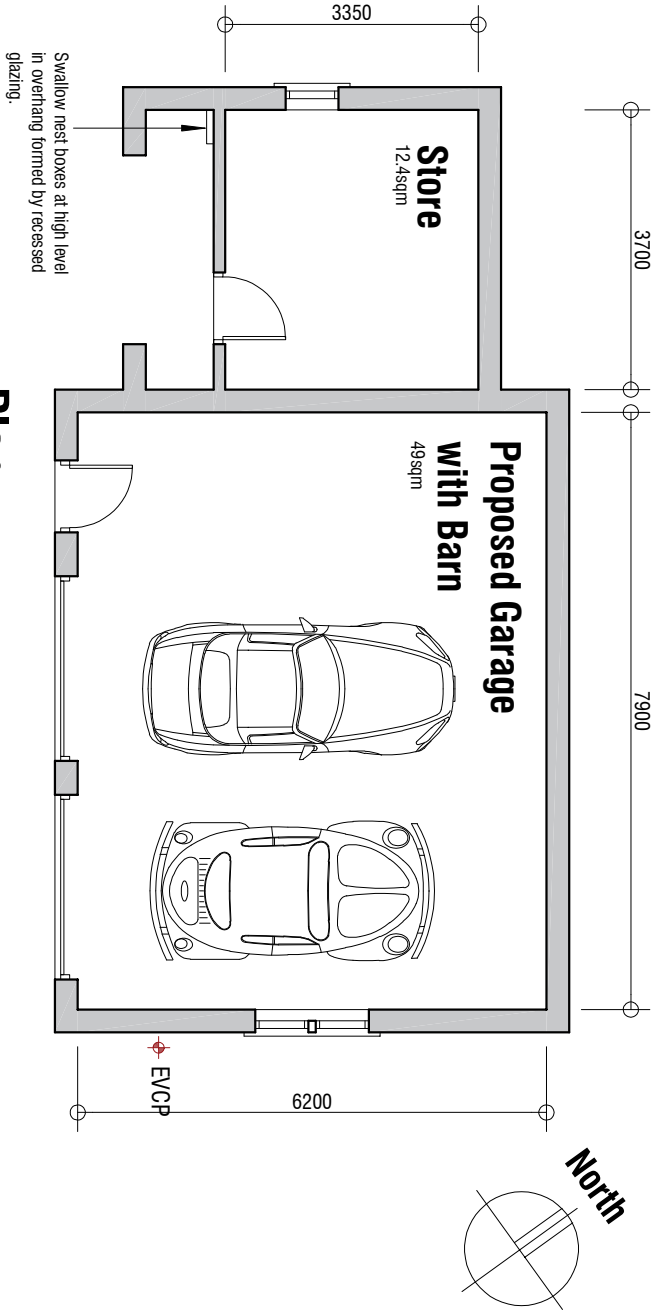

South East Elevation 1:100

GARAGES

PROPOSALS

ROYD FIELD FARM
ROYD FIELD LANE
CUBLEY
PENISTONE
SHEFFIELD S36 9AW

mboothdesign
architectural design and building consultants

Fairfield House
Barnesall Close Barnsley
S70 2TL
Tel: 07853 888300
E: mbooth@mboothdesign.co.uk

Scale 1:100 @ A2 Drawn MAB
Date OCTOBER 2024 Ref. 2311
Dwg No. P04 Rev.

Copyright reserved. No part of this drawing is to be reproduced without the written consent of the author.