





Front Elevation House Type 1 View From High Street

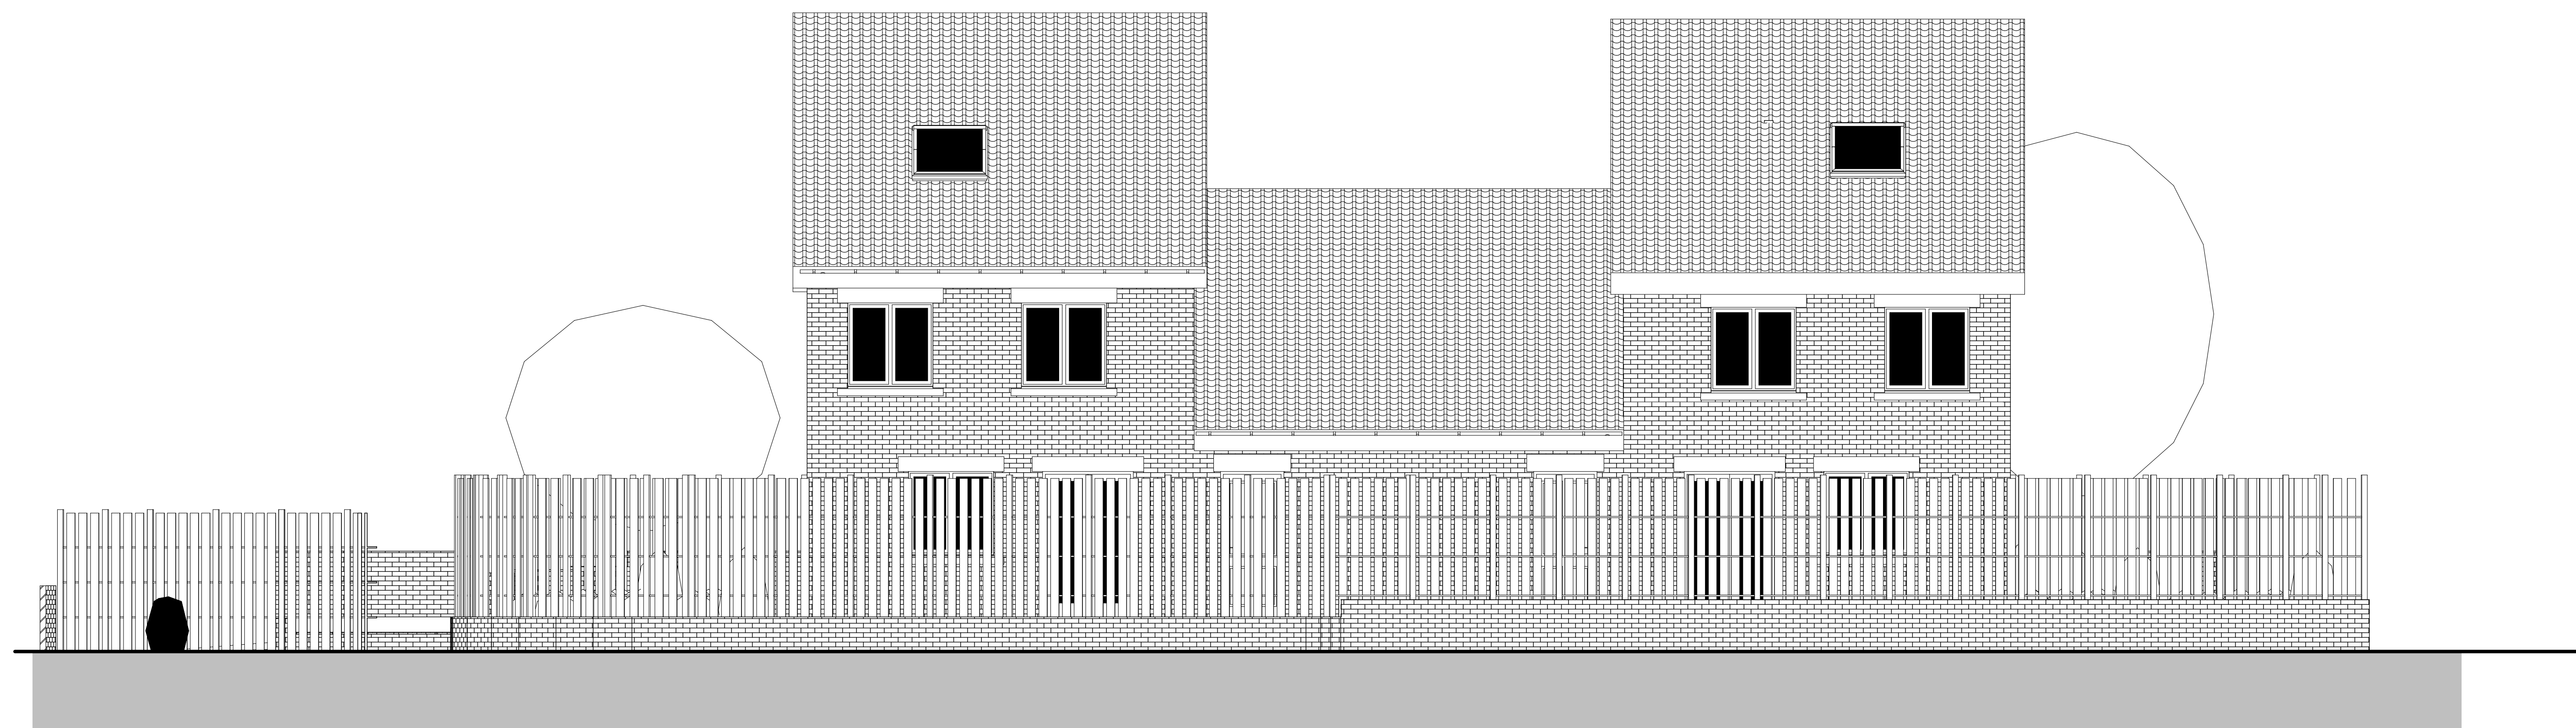


Rear Elevation House Type 2

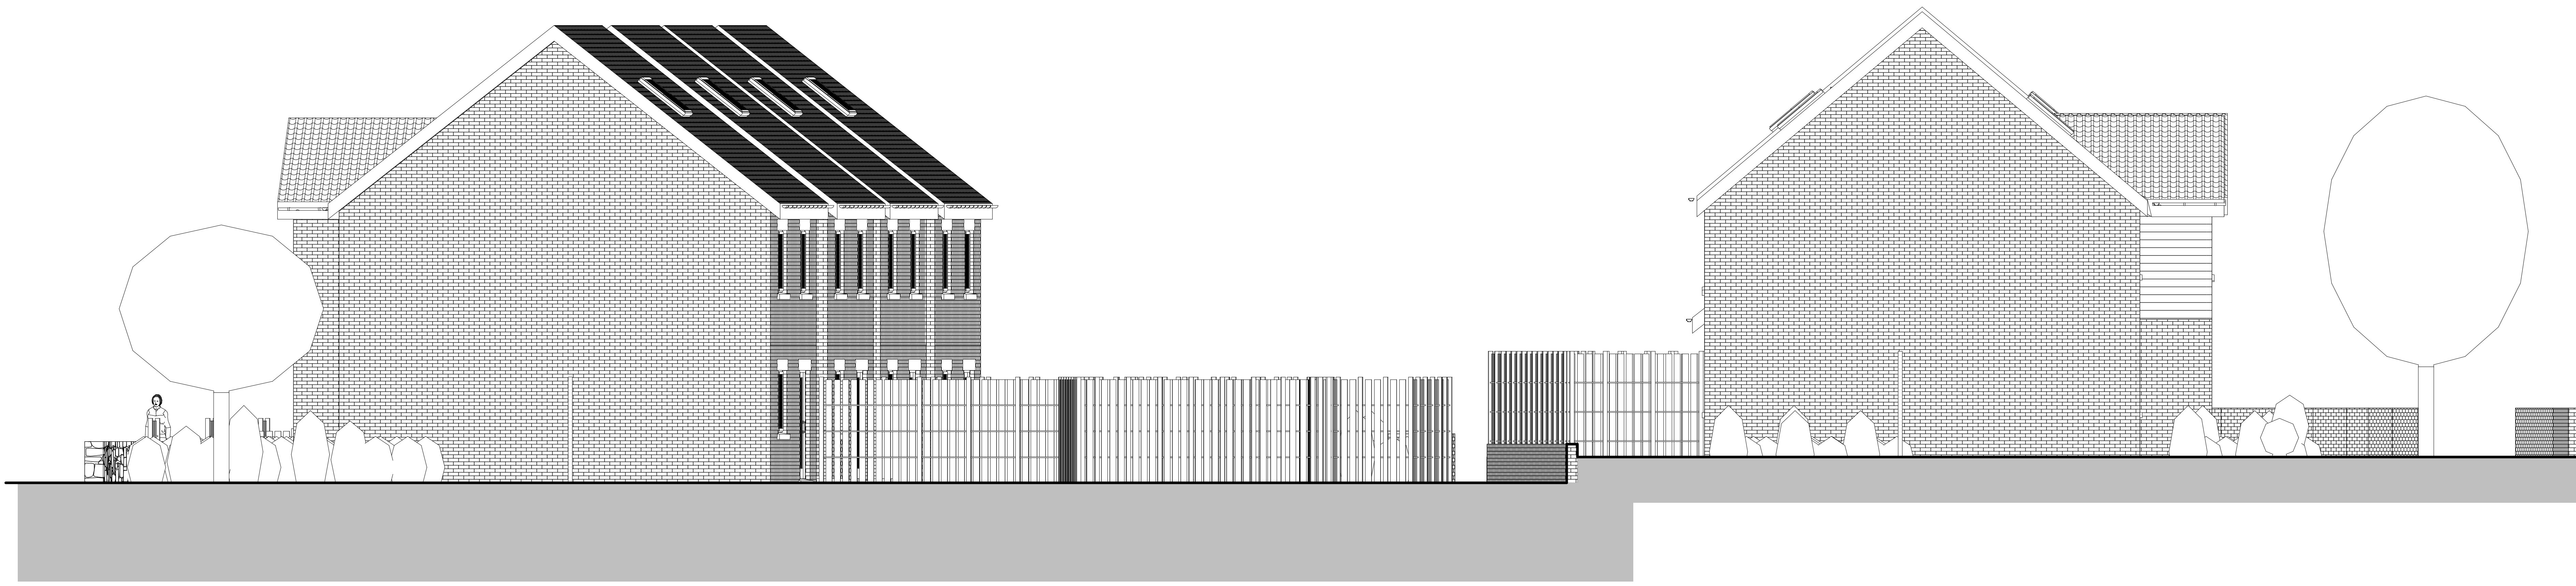

Side Elevation House Type 1 and 2

Client: P White
 Project: Proposed 6 Nr Residential Dwellings at 177 High Street Royston
 Drawing Title: Elevations
 Scale: 1:50 Date: 07/04/2026
 Drawn By: AR
 Drawing Nr: 10

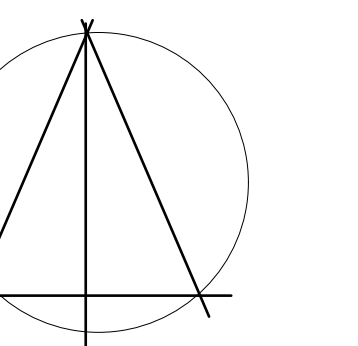

Alan Robinson
 Chartered Architect BA Dip Arch RIBA BSc (Hons)
 2 Gawber Road, Barnsley S75 2AF
 Tel/Fax 01226 286066
 Mob: 07947808933