
 


9 Cornwall Close, Monk Bretton Site Plan - Location Plan

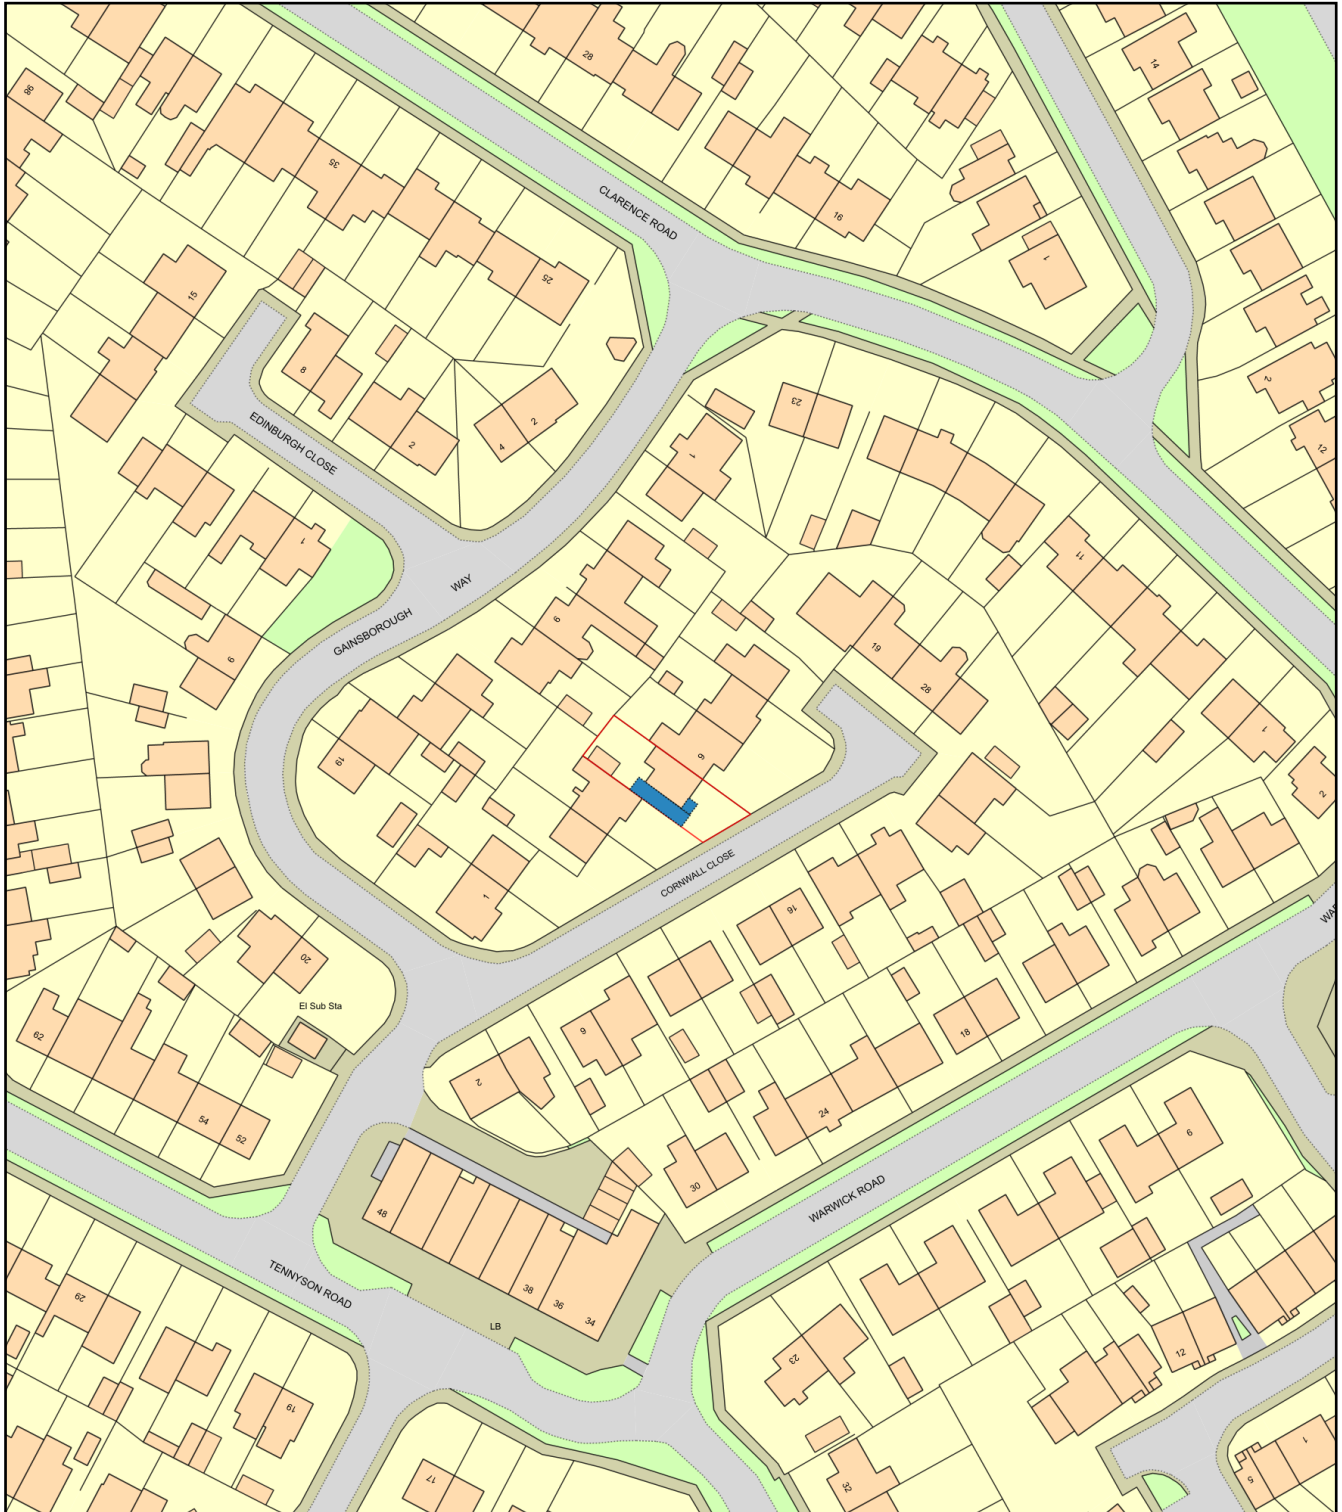

Plan Produced for: David Taylor

Date Produced: 08 Jul 2019

Plan Number/Project ID: TQRQM19189153346155

Scale: 1:1250 @ A4