




PROPOSED SIDE ELEVATION (AS SEEN FROM ROADSIDE)
SCALE 1:100

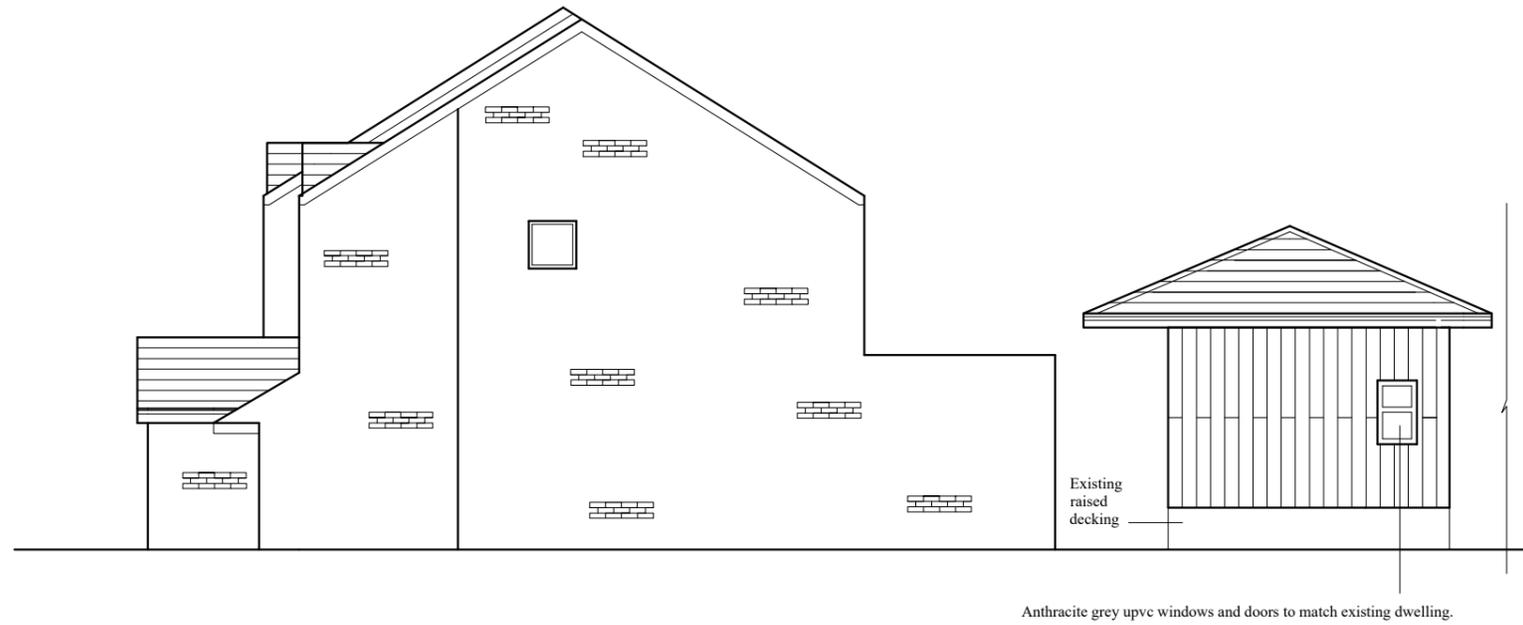

PROPOSED FLOOR PLAN
SCALE 1:50

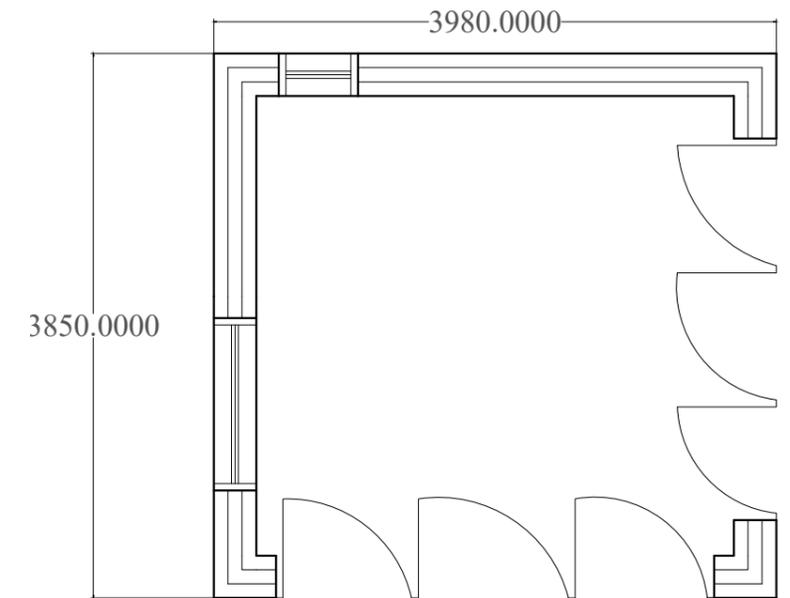

PROPOSED SIDE ELEVATION (AS SEEN FROM NO 1)
SCALE 1:100

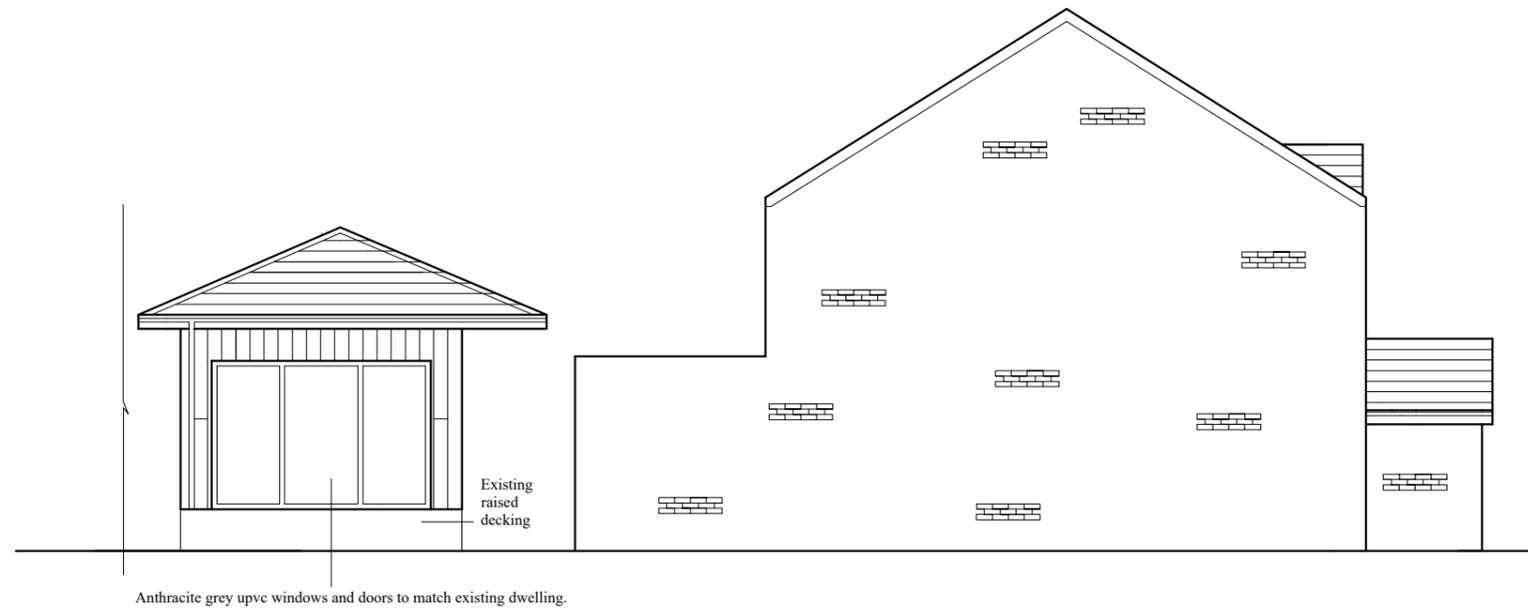

Scale @A3 1:50 Issue Date SEPTEMBER 2025

Project
3 HIGH CLOSE
DARTON, BARNSELY
SOUTH YORKSHIRE, S75 5RD

Drawing No. 01 Revision -

Description
PROPOSED OUTBUILDING