




FIRST FLOOR PLAN 1:50

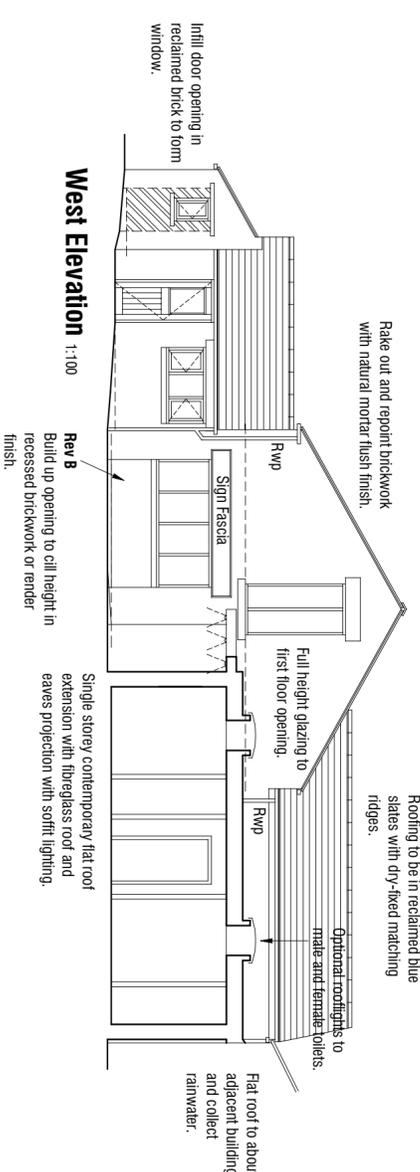

West Elevation 1:100

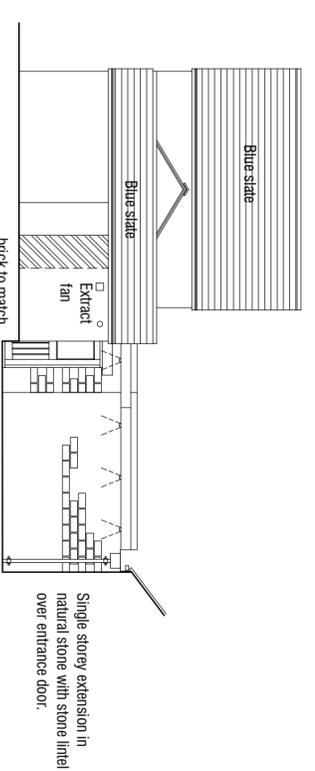

North Elevation 1:100

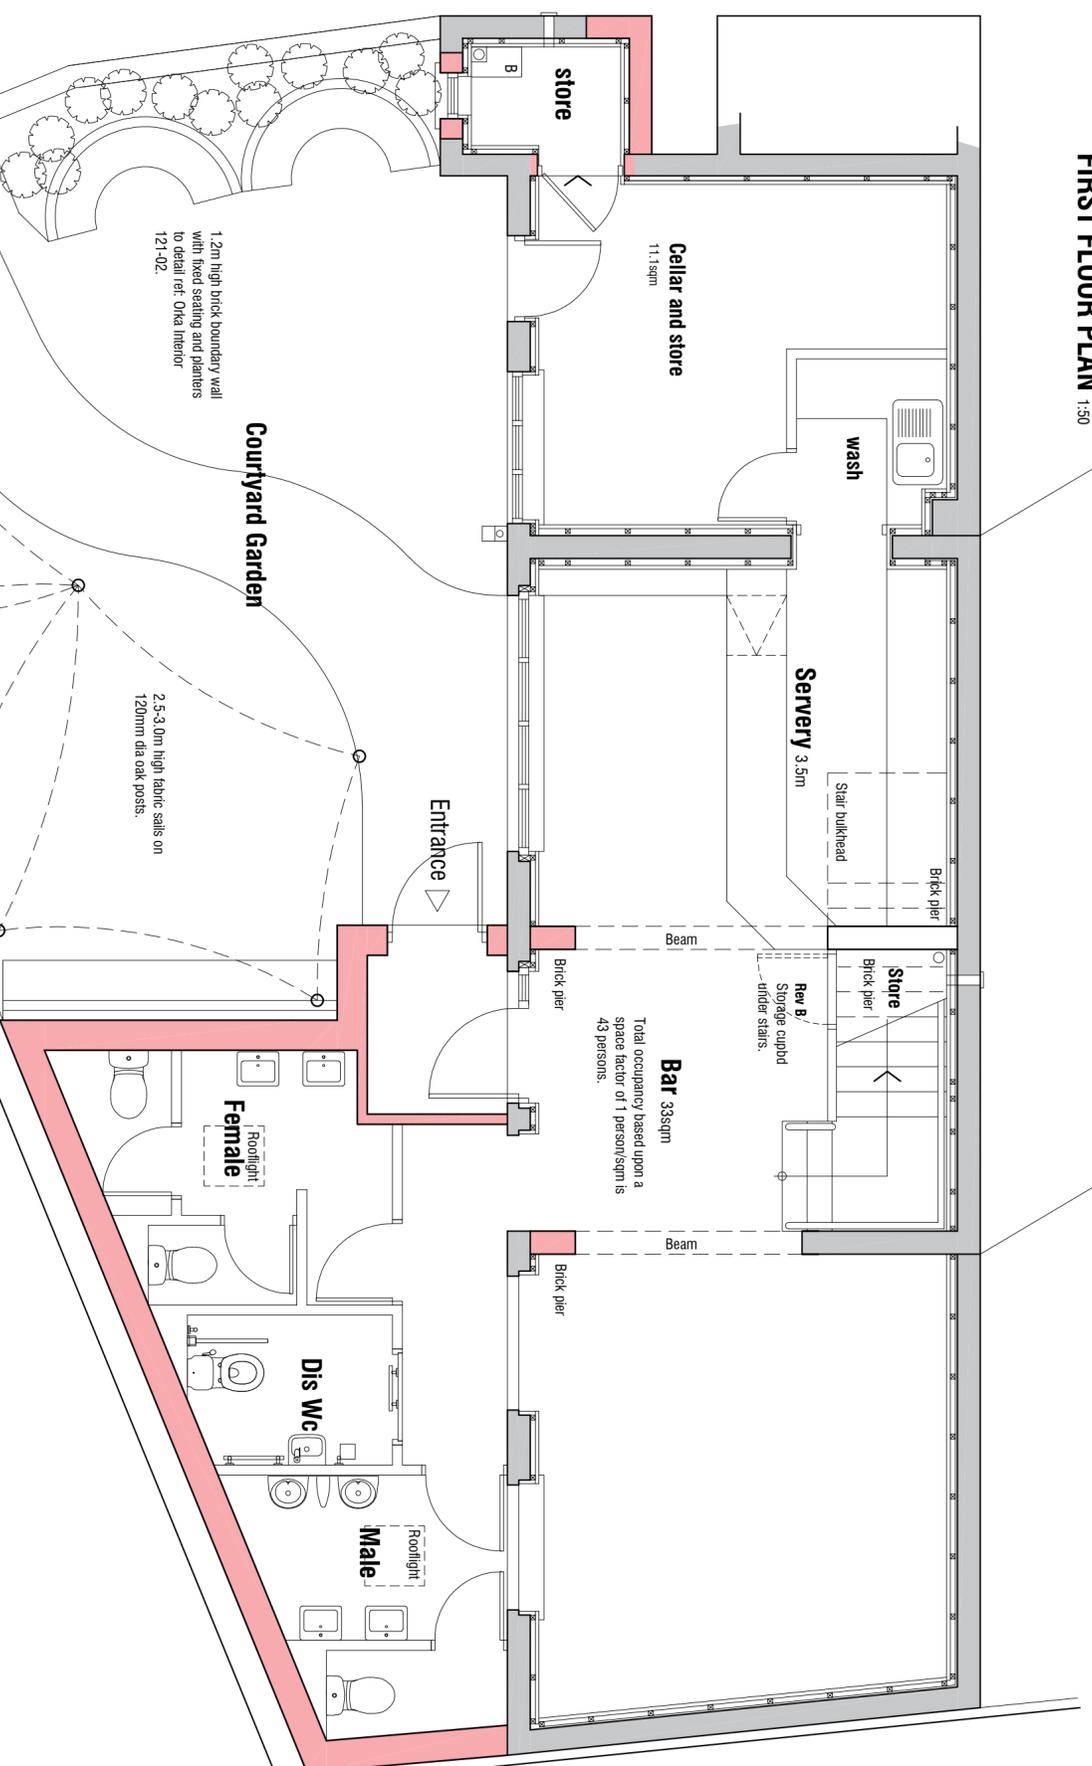

GROUND FLOOR PLAN 1:50

- Rev D 27.04.2022 - Update for planning submission.
- Rev C 11.04.2022 - Add external seating and fabric sails.
- Rev B 05.04.2022 - Alter access to storage under stairs; build up glazed opening to cill height.
- Rev A 17.03.2022 - Amend layout.

PROPOSALS

**OUTBUILDINGS TO REAR OF
2 BLACKER ROAD
MAPPLEWELL
BARNSELEY S75 6BW**

mboothdesign
architectural design and building consultants

Fairfield House
Barnesla Close Barnsley
S70 2PL
Tel: 07887698390
E: mark@mboothdesign.co.uk

Scale 1:50 1:100@ A2 Drawn MJB

Date March 2022 Ref. 16.39

DWG No. P01 Rev. D

Copyright mboothdesign. All dimensions in millimeters unless otherwise stated. Dimensions for setting out in existing buildings are to be checked and verified on site.