

DRAWING LIST

[illegible][illegible]

DRAWING STATUS

[illegible]

DISTRIBUTION

[illegible]


UTEC
STARNET



sse
Enterprise

Telecoms

OXSPRING POP
HOUSE FARM
BIRD LANE
OXSPRING
SOUTH YORKSHIRE
S36 8YD

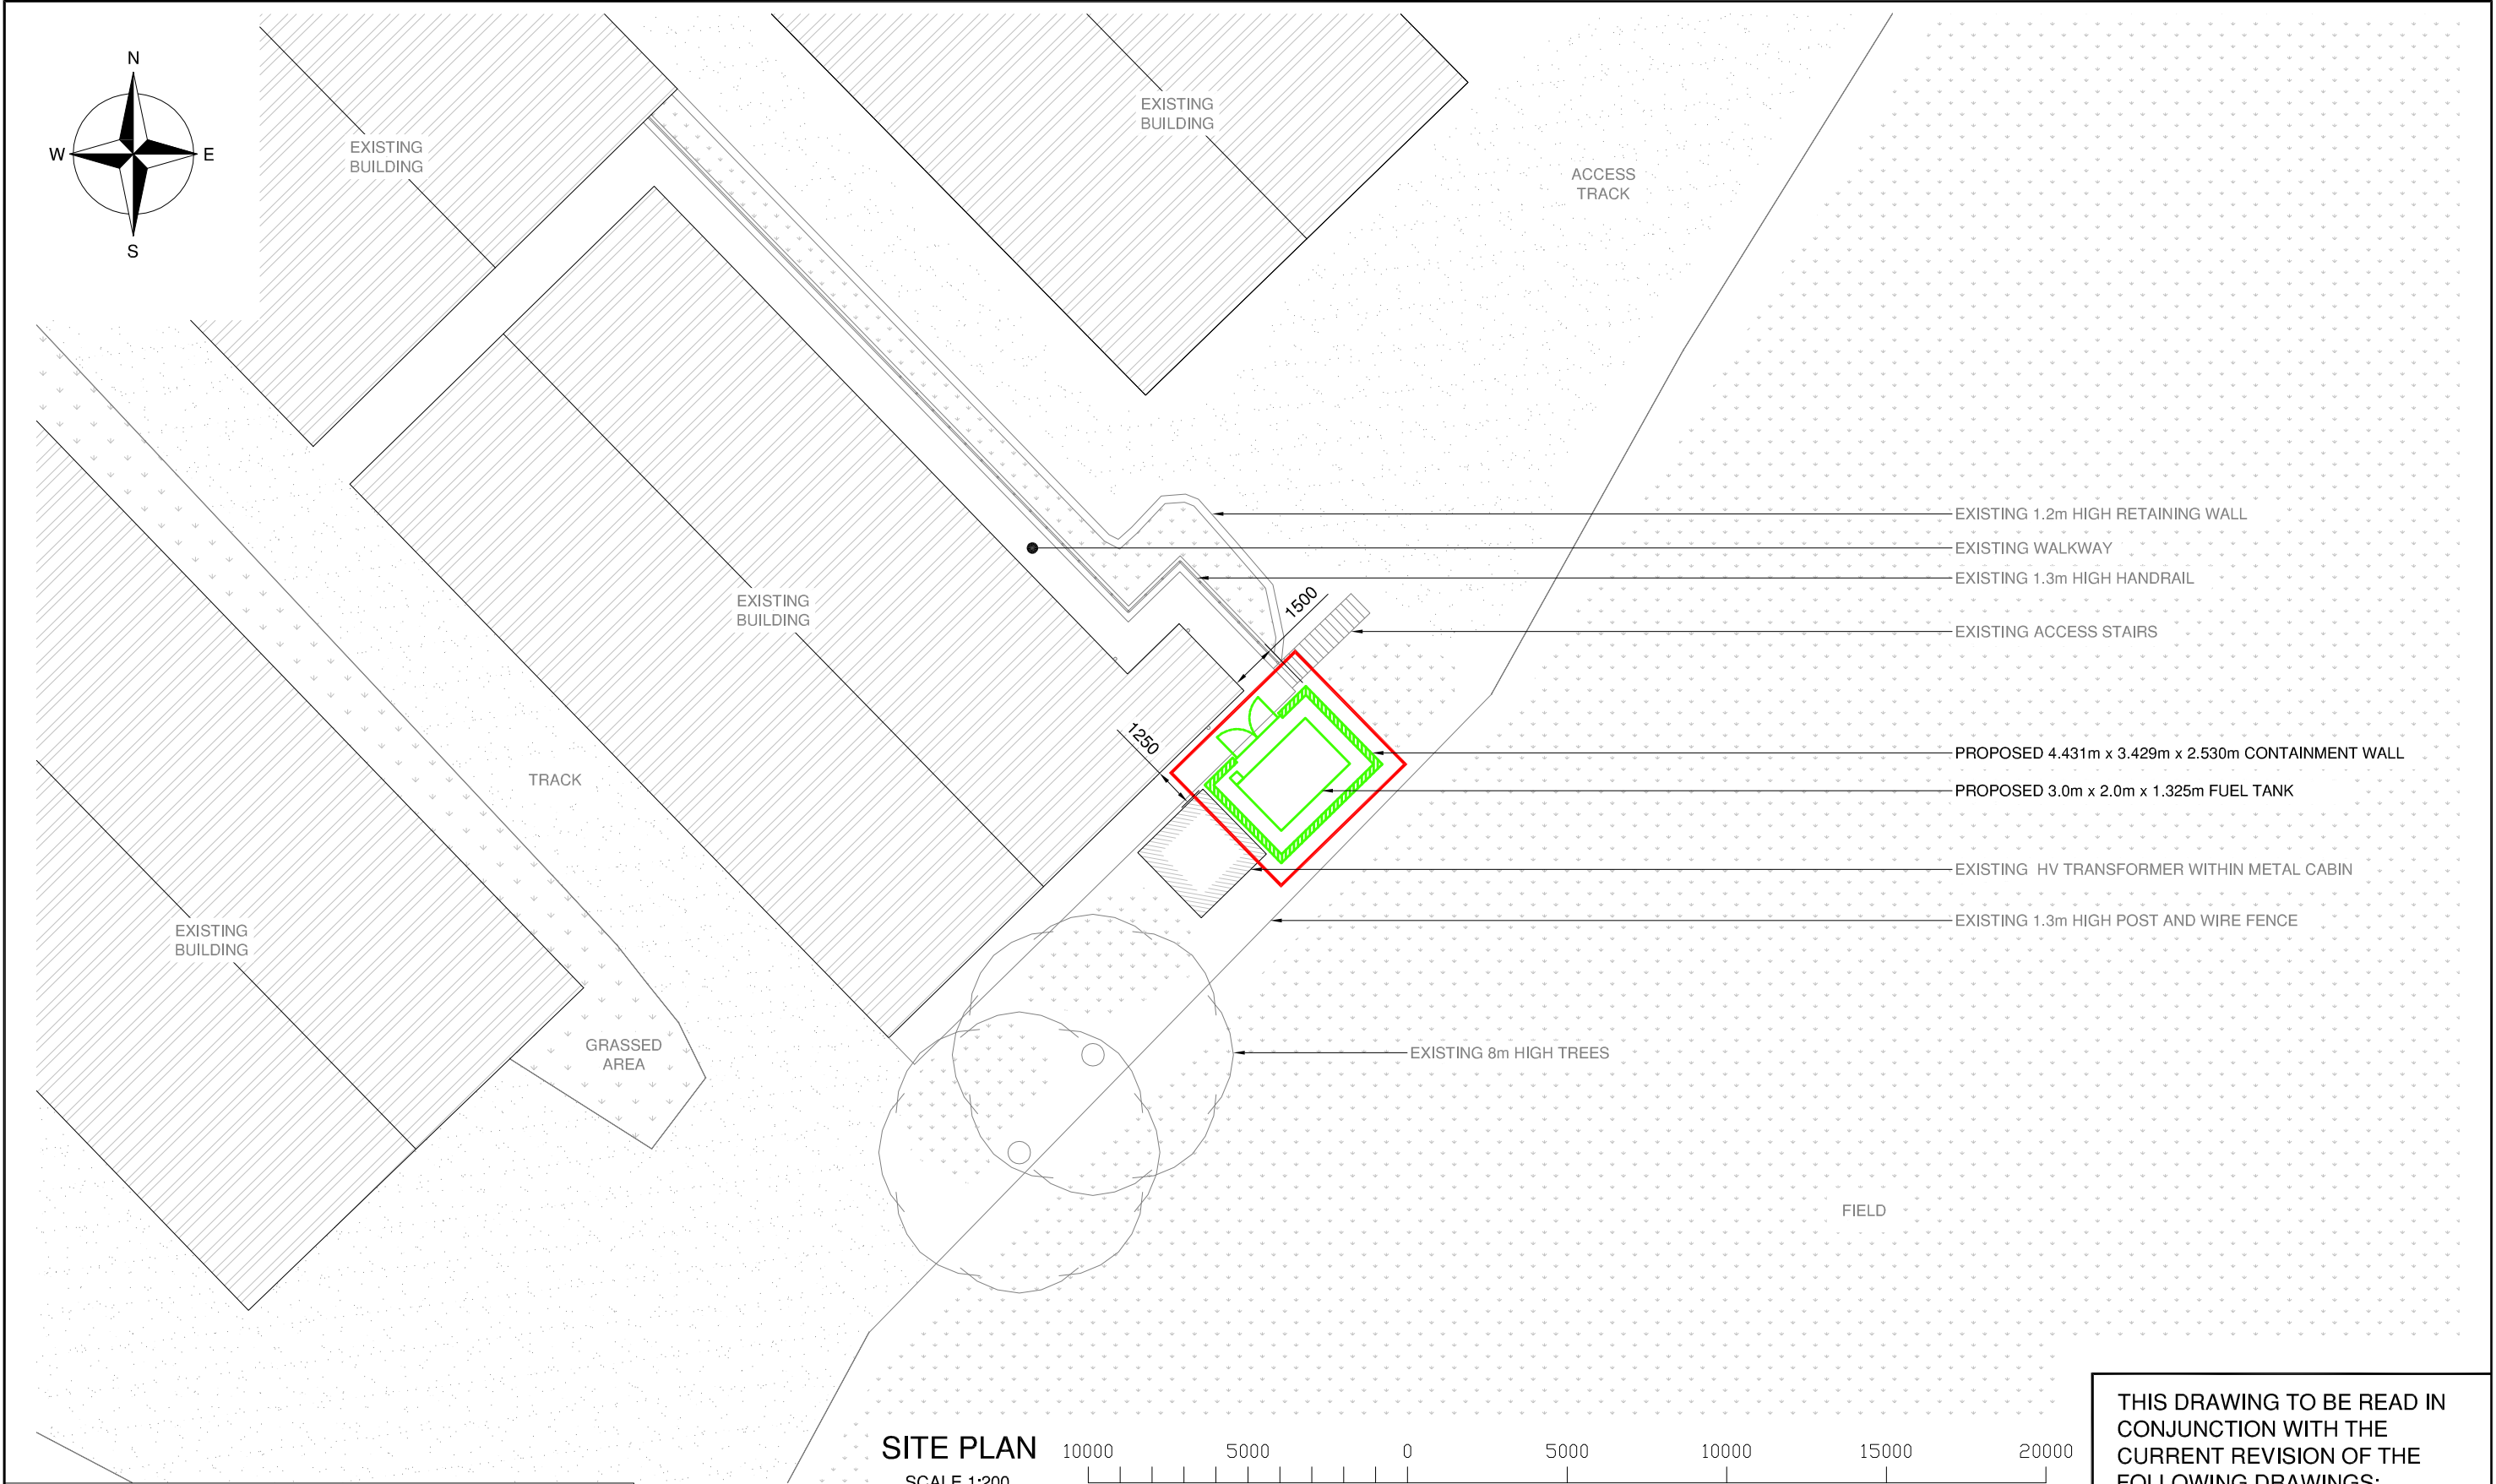



Exclusion zones conform to the INCRIP reference level for limiting RF exposure to members of the general public.

C	09.03.16	FL	ADDRESS AMENDED
B	08.03.16	FL	ELEVATIONS ADDED
A	29.02.16	FL	PLANNING
Rev.	Date	Drawn	Amendment

Drawn	FL	29.02.16
Checked	SM	29.02.16
Approved	CC	29.02.16
Scale	AS SHOWN	
Surveyed by	-	

HOUSE FARM
BIRD LANE
OXSPRING
SOUTH YORKSHIRE
S36 8YD

THIS DRAWING TO BE READ IN CONJUNCTION WITH THE CURRENT REVISION OF THE FOLLOWING DRAWINGS: OXSPRING POP: 001-004	
Drawing Status PLANNING	
Drawing Title SITE PLAN	
Ref. No. 002/004	Rev. C

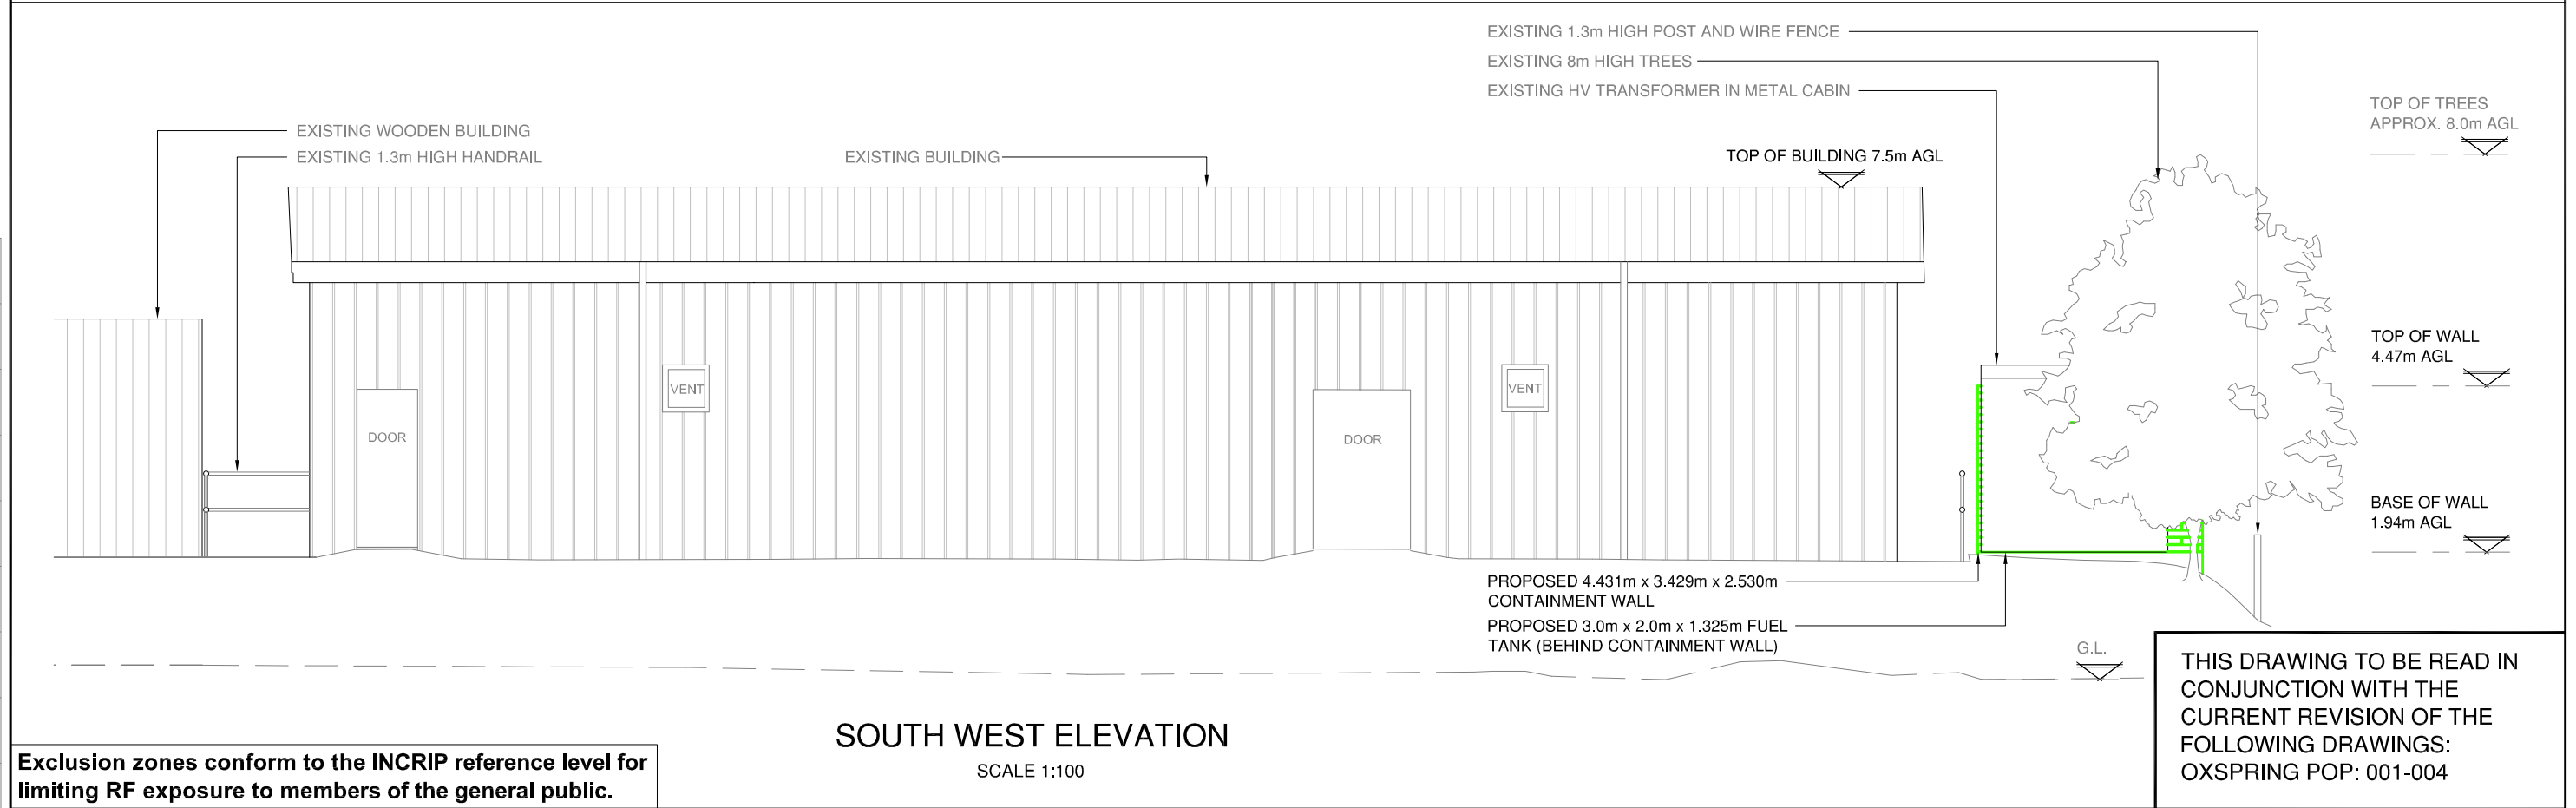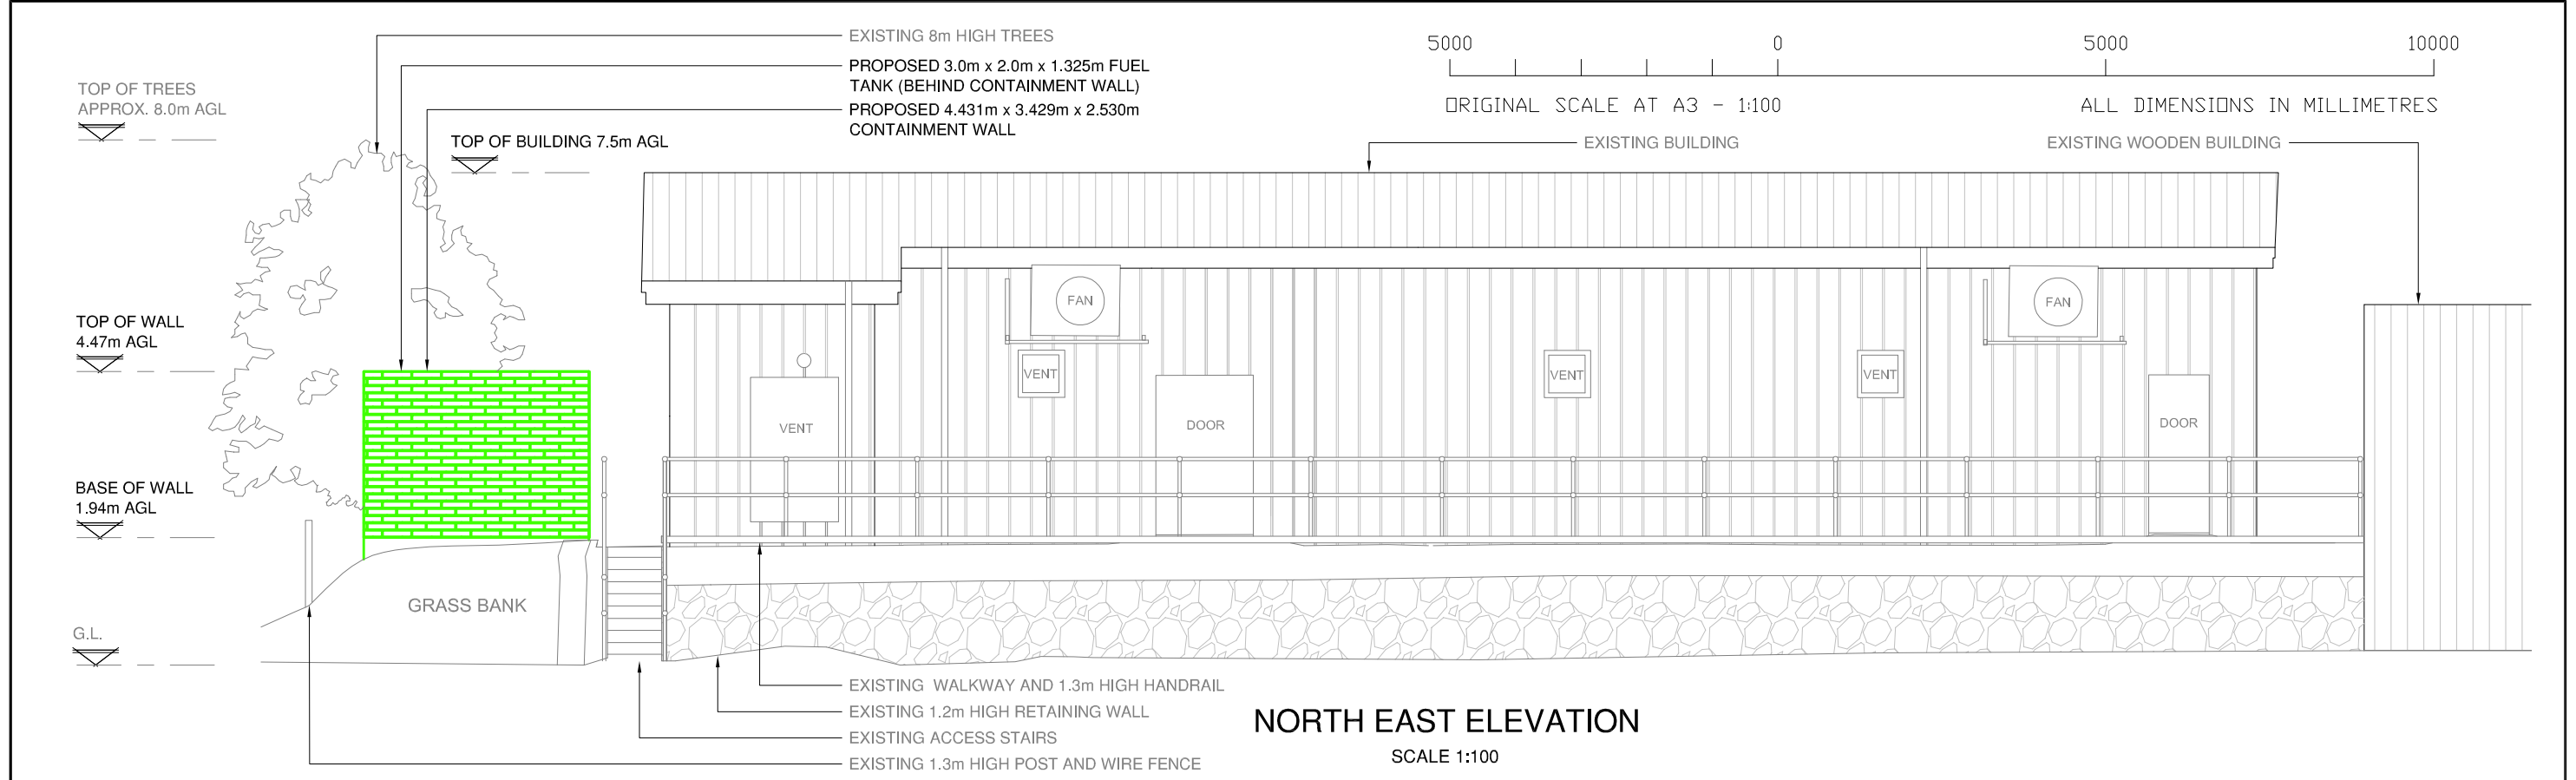

Exclusion zones conform to the INCRIP reference level for limiting RF exposure to members of the general public.

Rev.	Date	Drawn	Amendment
C	09.03.16	FL	ADDRESS AMENDED
B	08.03.16	FL	ELEVATIONS ADDED
A	29.02.16	FL	PLANNING




Drawn	FL	29.02.16
Checked	SM	29.02.16
Approved	CC	29.02.16
Scale	AS SHOWN	
Surveyed by	-	



HOUSE FARM
BIRD LANE
OXSPRING
SOUTH YORKSHIRE
S36 8YD

THIS DRAWING TO BE READ IN CONJUNCTION WITH THE CURRENT REVISION OF THE FOLLOWING DRAWINGS: OXSPRING POP: 001-004	
Drawing Status PLANNING	
Drawing Title FRONT & REAR ELEVATIONS	
Ref. No. 003/004	Rev. C

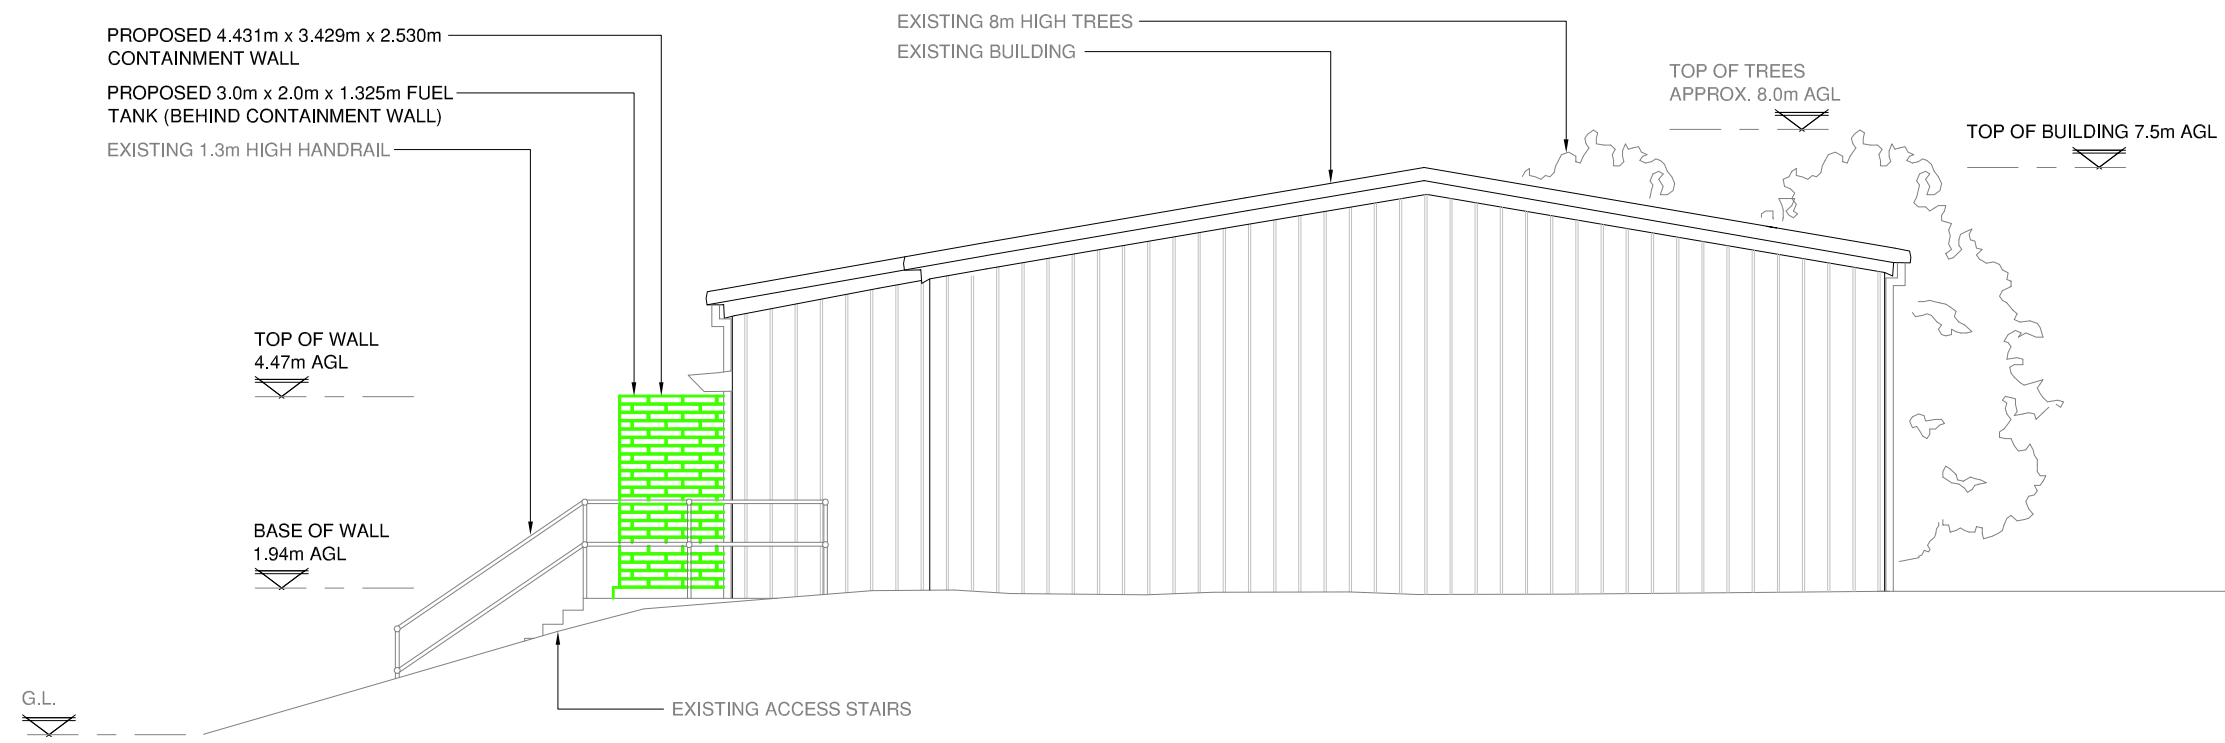

Exclusion zones conform to the INCRIP reference level for limiting RF exposure to members of the general public.

Rev.	Date	Drawn	Amendment
C	09.03.16	FL	ADDRESS AMENDED
B	08.03.16	FL	ELEVATIONS ADDED
A	29.02.16	FL	PLANNING



UTEC

STARNET

Drawn	FL	29.02.16
Checked	SM	29.02.16
Approved	CC	29.02.16
Scale	AS SHOWN	Surveyed by -



HOUSE FARM
BIRD LANE
OXSPRING
SOUTH YORKSHIRE
S36 8YD

Drawing Status PLANNING	
Drawing Title SIDE ELEVATIONS	
Ref. No. 004/004	Rev. C

1:1