





FRONT ELEVATION




REAR ELEVATION

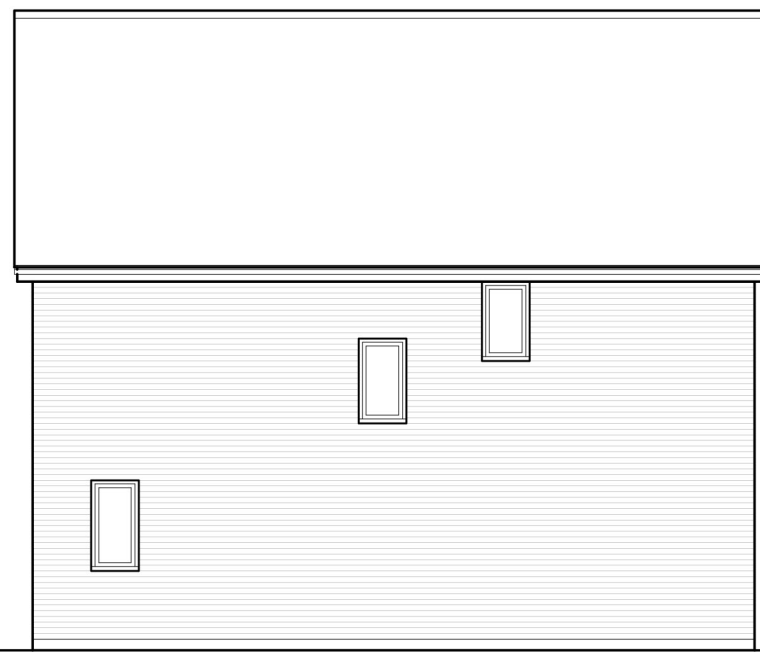


SIDE ELEVATION

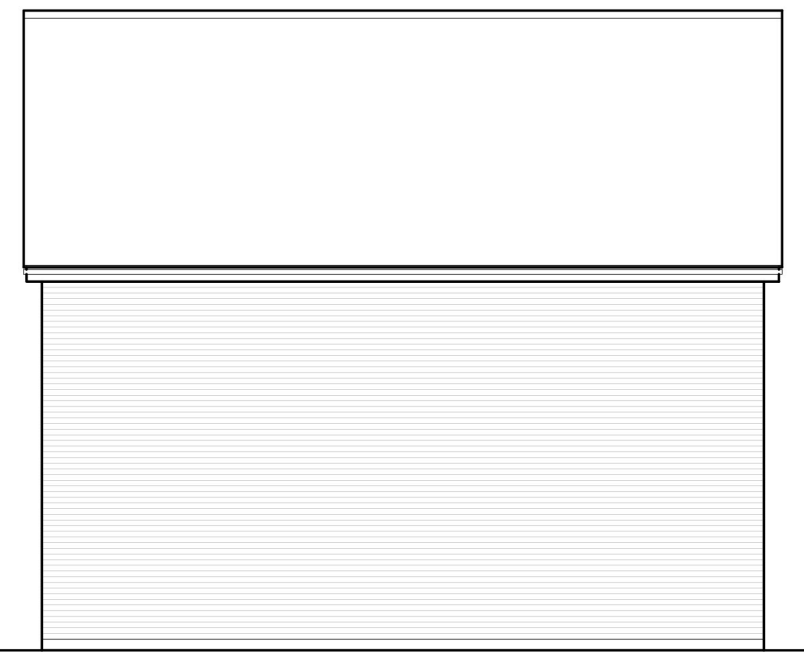


SIDE ELEVATION

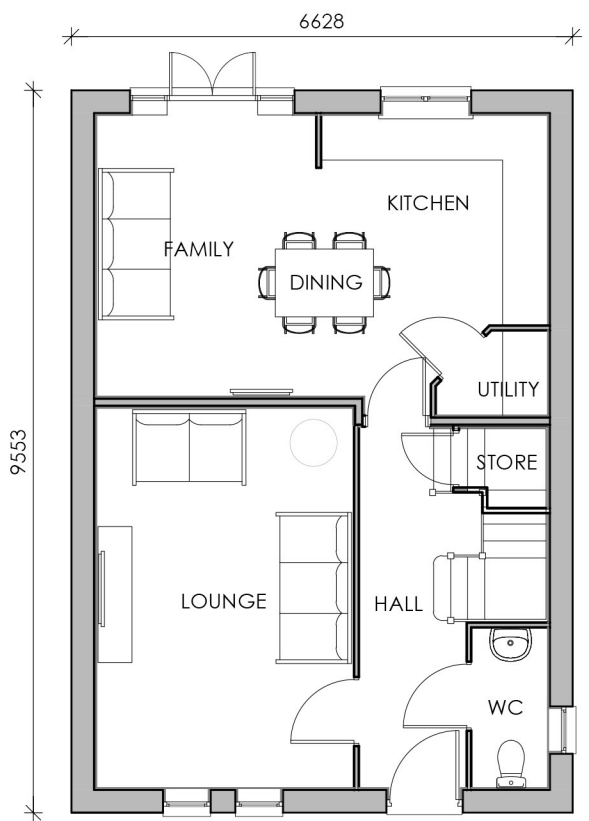

GROUND FLOOR PLAN

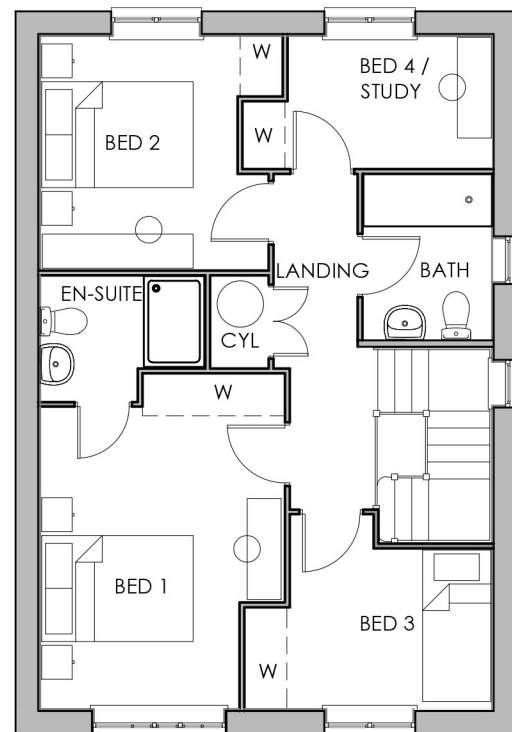

FIRST FLOOR PLAN

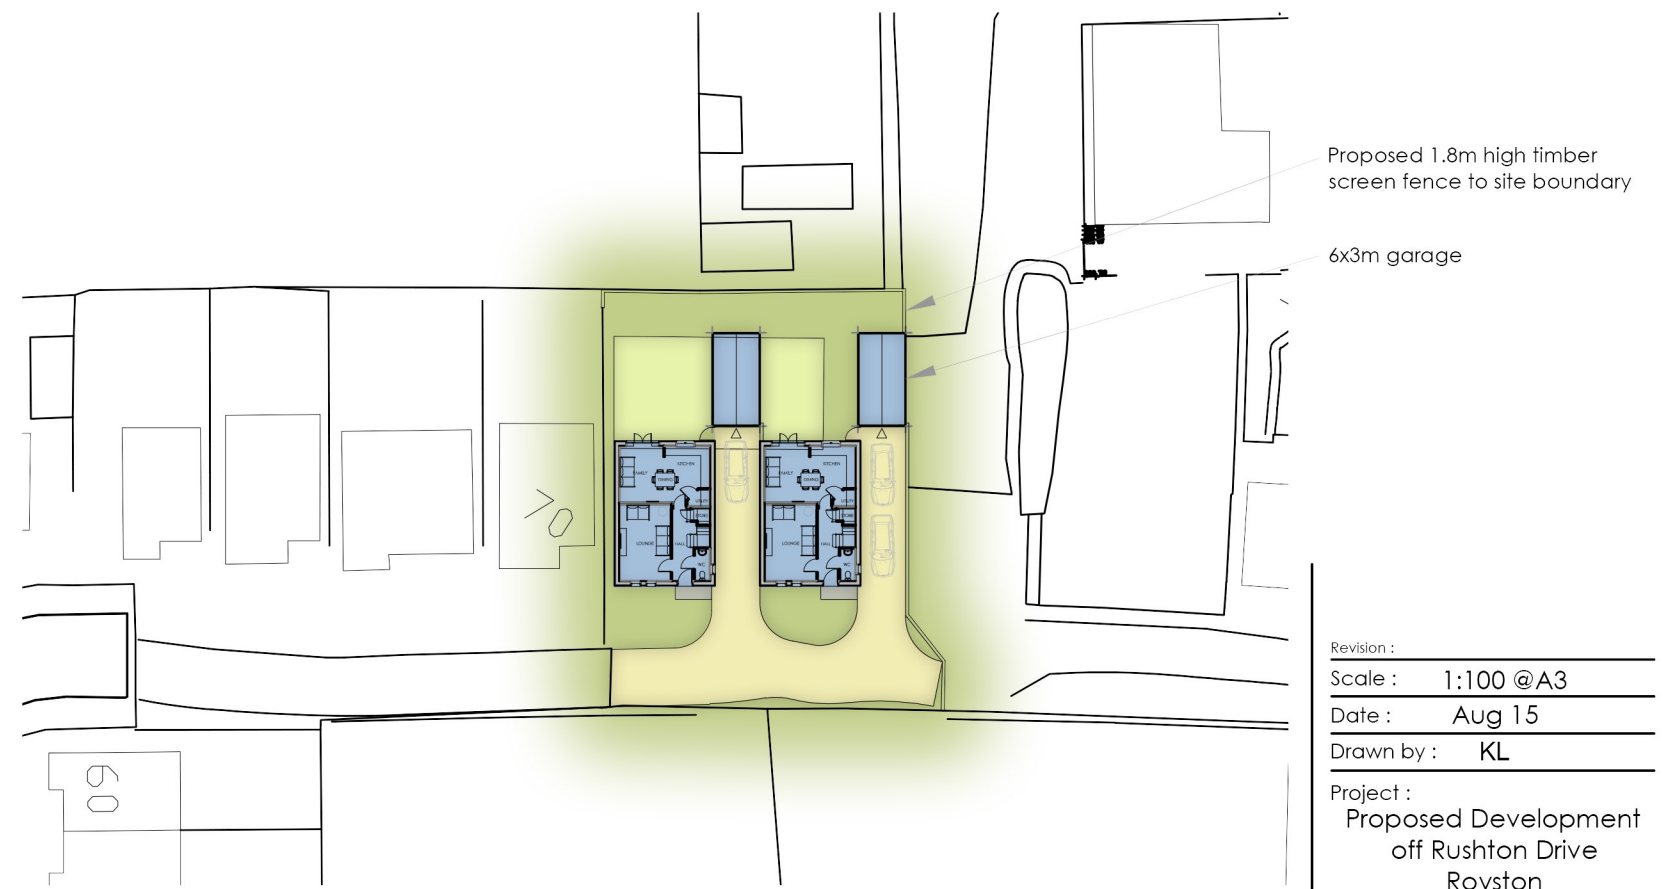

Site Layout
1:500

Revision :
 Scale : 1:100 @A3
 Date : Aug 15
 Drawn by : KL
 Project :
 Proposed Development
 off Rushton Drive
 Royston
 Title :
 Plans & Elevations
 Drg No : RY/01 Rev :