



Drawing No.	Rev No.
MSH001 -003	

DO NOT SCALE: Contractor to check all dimensions and report any omissions or errors


**NOTES**

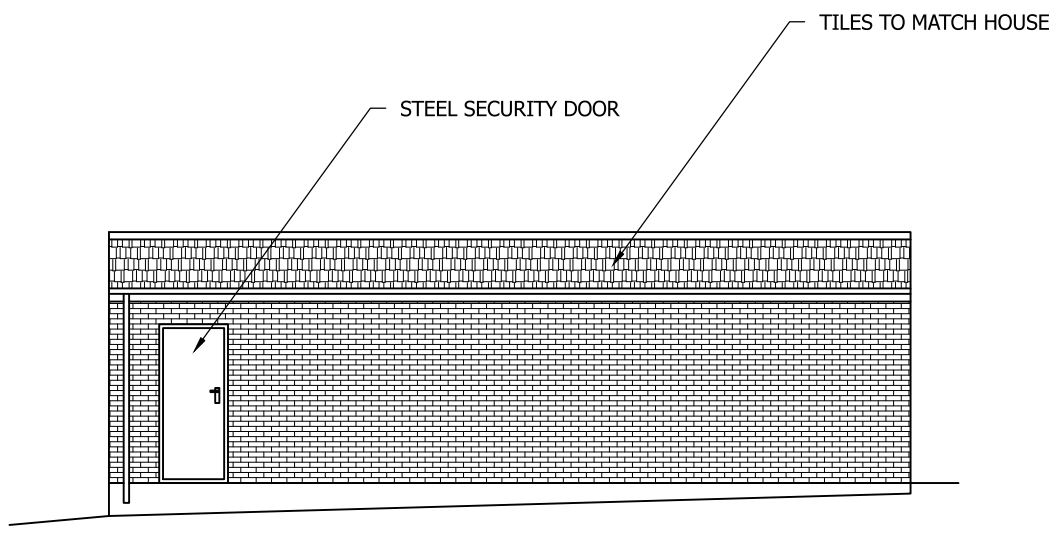


PROPOSED SIDE ELEVATION  
SCALE 1:100 AT A3

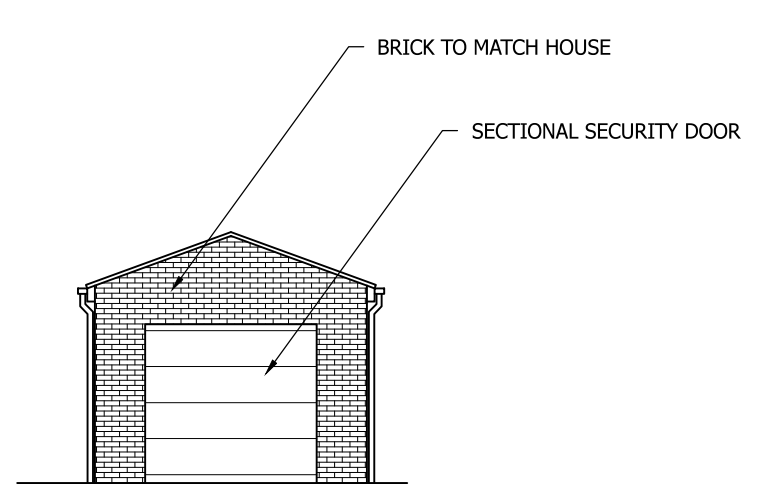

PROPOSED REAR ELEVATION  
SCALE 1:100 AT A3

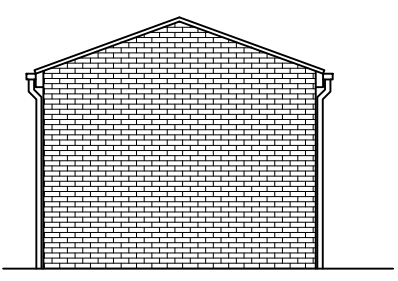

PROPOSED REAR ELEVATION  
SCALE 1:100 AT A3

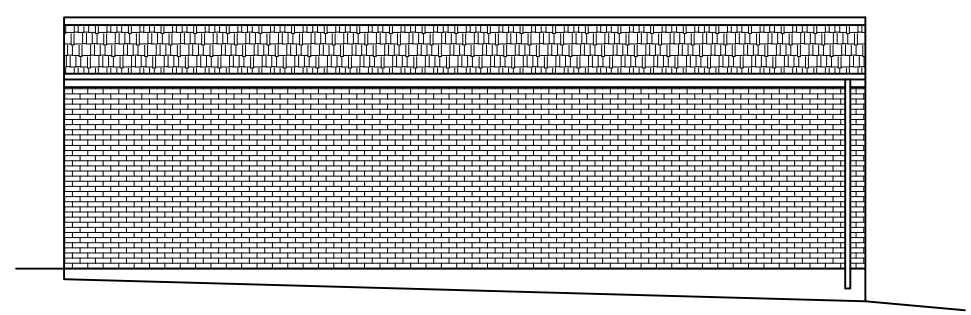

PROPOSED SIDE ELEVATION  
SCALE 1:100 AT A3

Rev	Description	By	Chk	App	Date
-----	-------------	----	-----	-----	------

JRB DESIGNS Ltd  
1 Saville Road  
Cudworth  
Barnsley  
S72 8LT  
Tel: 01226 383542  
Fax: 01226 380078  
Mob: 07970 541192  
Email: john@jrbdesigns.co.uk

This drawing is copyright. © jrbdesigns Ltd.

Client  
**MRS. S HEWITT**

Drawing Title  
**PROPOSED ELEVATIONS**

Address  
**6 CHURCH GROVE  
MONK BRETTON  
BARNSELY  
S71 2EY**

Project Title:  
**PROPOSED DETACHED  
GARAGE**

Purpose of Issue:  
**PLANNING**

Drawing Status  
**FIRST ISSUE**

Scale at A3 AS SHOWN	Drawn By JRB	Date 19/01/2018
Checked By	Date 19/01/2018	Approved By Date 19/01/2018

Project No. <b>MSH001</b>	Drawing No. <b>003</b>	Revision <b>-</b>
------------------------------	---------------------------	----------------------

APPROVAL  INFORMATION  TENDER  CONTRACT  CONSTRUCTION