




FRONT ELEVATION
SCALE 1:100

- MATERIALS:**
1. BRICKWORK TME
 2. BLUE SLATE ROOF SLATES TME
 3. UPVC DOORS & WINDOWS (WHITE)
 4. UPVC RW GOODS (BLACK)
 5. UPVC FASCIA & SOFFIT (BLACK)
 6. JULIET BALCONY (GLASS)
 7. STONE LINTELS & CILLISTME (BLACK)




REAR ELEVATION
SCALE 1:100

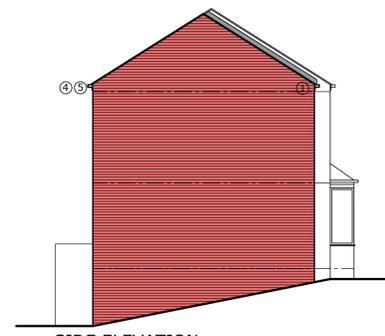


SIDE ELEVATION
SCALE 1:100




STREET ELEVATION
SCALE 1:100

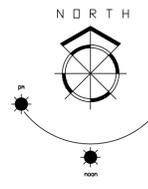


LOCATION PLAN
SCALE 1:1250

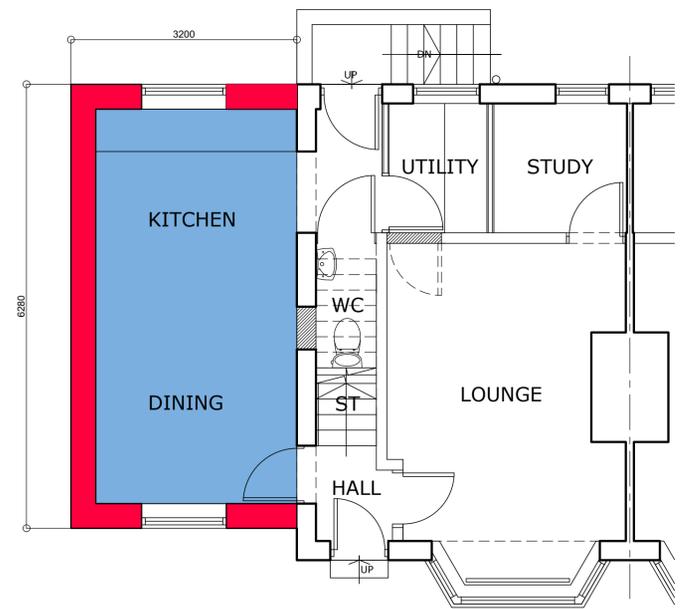

GROUND FLOOR PLAN
SCALE 1:50

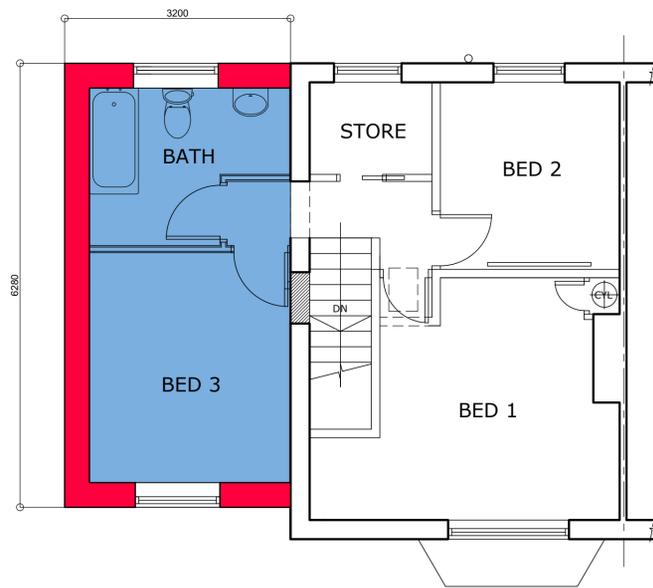


FIRST FLOOR PLAN
SCALE 1:50

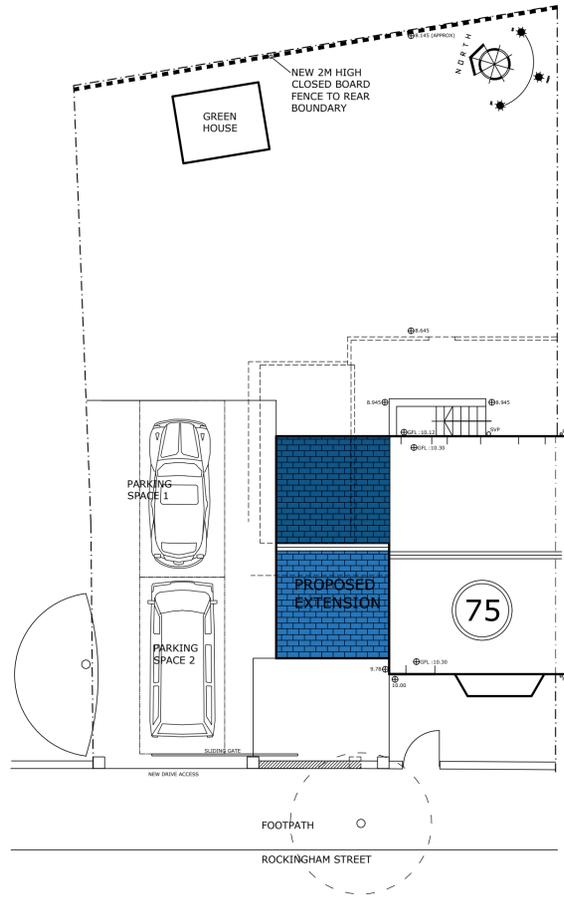

SITE PLAN SCALE 1:100



BLOCK PLAN SCALE 1:500

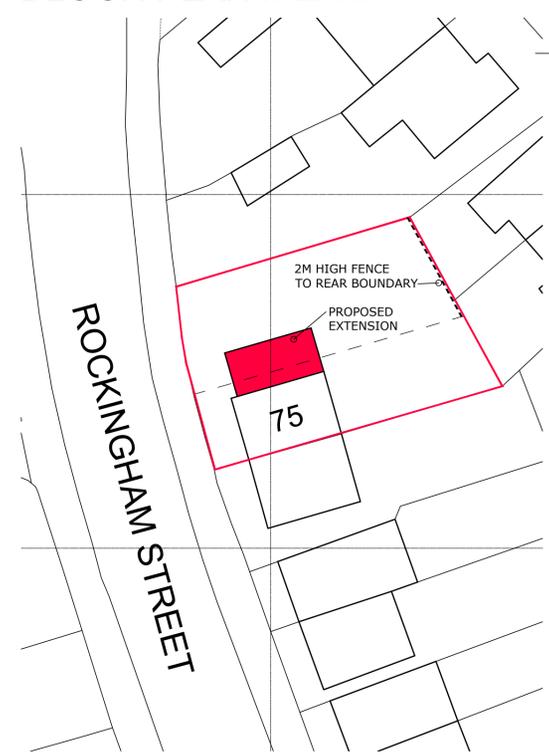

SITE PLAN SCALE 1:250



1. THIS DRAWING AND THE COPYRIGHTS AND PATENTS THEREIN ARE THE PROPERTY OF NYP ARCHITECTURAL SERVICES LTD REGISTERED IN ENGLAND AND WALES No. 4631338 AND MAY BE USED OR REPRODUCED ONLY UNDER CONTRACT.

2. CONTRACTORS AND SUB-CONTRACTORS MUST CHECK AND AGREE ALL DIMENSIONS BEFORE PREPARING SHOP DRAWINGS OR COMMENCING WORK ON SITE.

3. CONTRACTORS ARE RESPONSIBLE FOR INFORMING THE DESIGNER OF ANY DISCREPANCY DISCOVERED ON THIS DRAWING OR BETWEEN THIS DRAWING AND ANY OTHER RELATED DOCUMENT ISSUED UNDER THE STANDARD FORM OF CONTRACT IN RESPECT OF THE WORK.

4. WRITTEN DIMENSIONS ONLY ARE TO BE USED FROM THIS DRAWING. IF IN ANY DOUBT ASK FOR CLARIFICATION.

Notes.

Revisions.

Date	Suffix	Description	Date	Suffix	Description

NYP ARCHITECTURAL SERVICES LIMITED
 88C, Innovation Way, Barnsley, S75 1JL. Tel: 01226 200893. E-mail: scott@nypas.co.uk / stephen@nypas.co.uk

Project.	75 ROCKINGHAM STREET BARNLSLEY, S71-1JS	Client.	MR W. COPLEY
Drawing Title.	PLANNING DRAWING PROPOSAL	Date.	OCT 2022
Ref.	103-103	Dwg. No.	03
Scale.	AS INDICATED	Rev.	C

SHEET SIZE: A1