


Drawing No.	Rev No.
MCM001 -002	

Scale 1:100




DO NOT SCALE: Contractor to check all dimensions and report any omissions or errors

**NOTES**

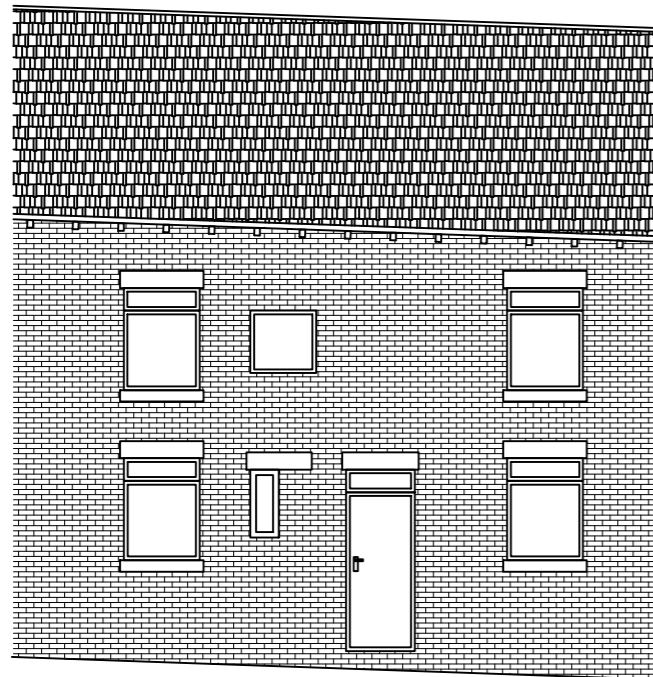

EXISTING REAR ELEVATION  
SCALE 1:100 AT A3

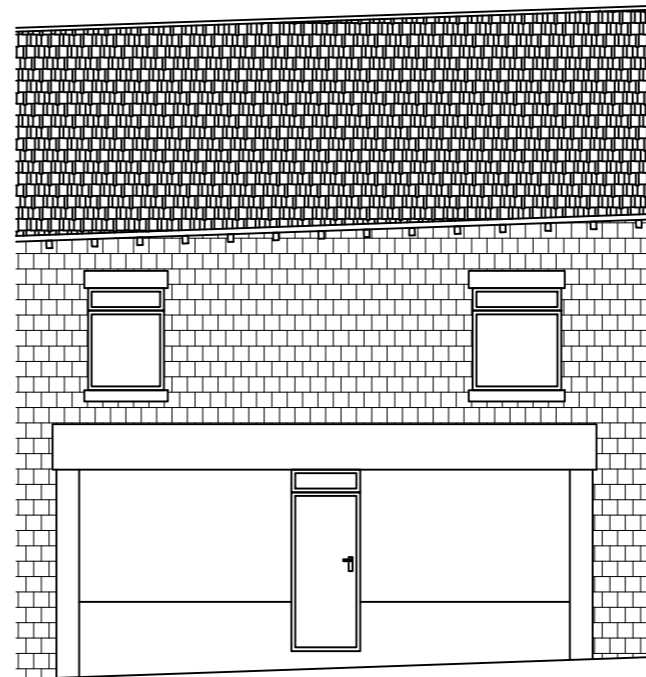

EXISTING FRONT ELEVATION  
SCALE 1:100 AT A3

Rev	Description	By	Chk	App	Date
-----	-------------	----	-----	-----	------

JRB DESIGNS Ltd  
1 Saville Road  
Cudworth  
Barnsley  
S72 8LT  
Tel: 01226 383542  
Fax: 01226 380078  
Mob: 07970 541192  
Email: john@jrbdesigns.co.uk

This drawing is copyright. © jrbdesigns Ltd.

Client **MR. C MANTERFIELD**

Drawing Title **EXISTING ELEVATIONS**

Address **8 - 9 MARKET PLACE  
CUDWORTH  
BARNSELY  
S72 8LX**

Project Title: **PROPOSED CONVERSION TO  
TO TANNING SALON**

Purpose of Issue: **PLANNING**

Drawing Status **FIRST ISSUE**

Scale at A3 AS SHOWN	Drawn By JRB	Date 21/06/2024
Checked By	Date 21/06/2024	Approved By Date 21/06/2024
Project No. <b>MCM001</b>	Drawing No. <b>002</b>	Revision <b>-</b>

APPROVAL  INFORMATION  TENDER  CONTRACT  CONSTRUCTION