





Existing Front Elevation
 Scale 1:100

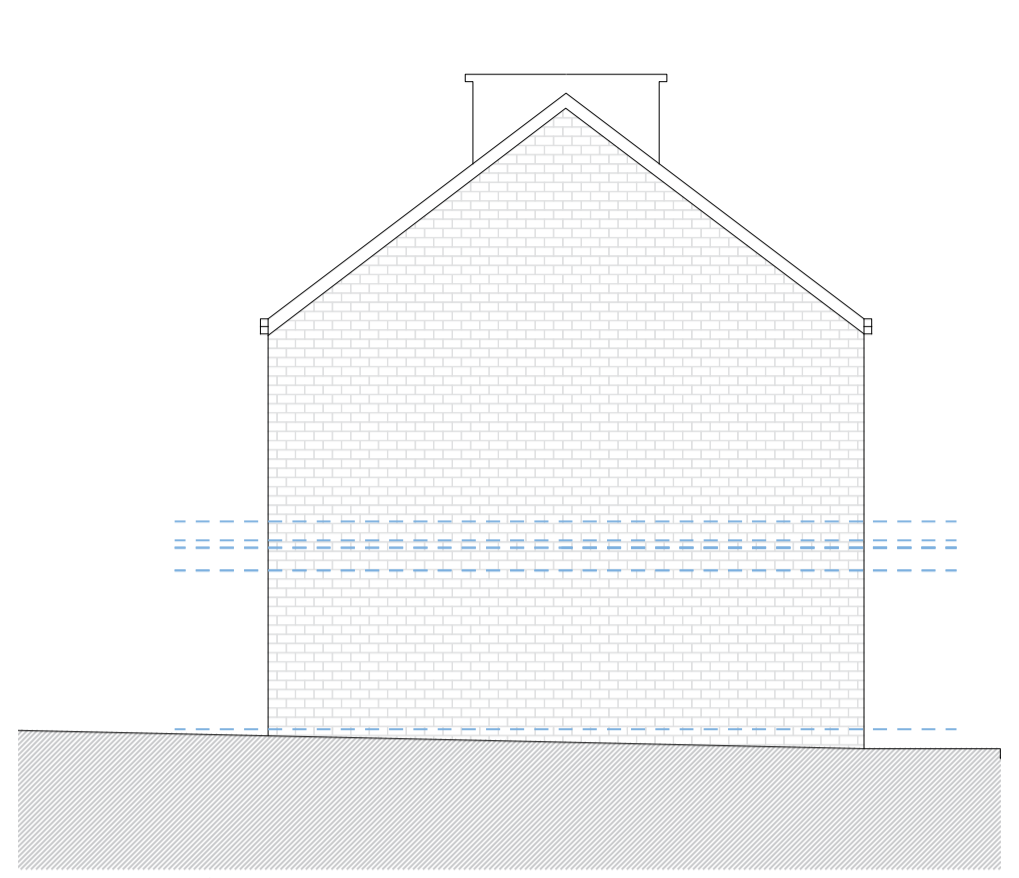


Existing Side Elevation
 Scale 1:100




Existing Rear Elevation
 Scale 1:100

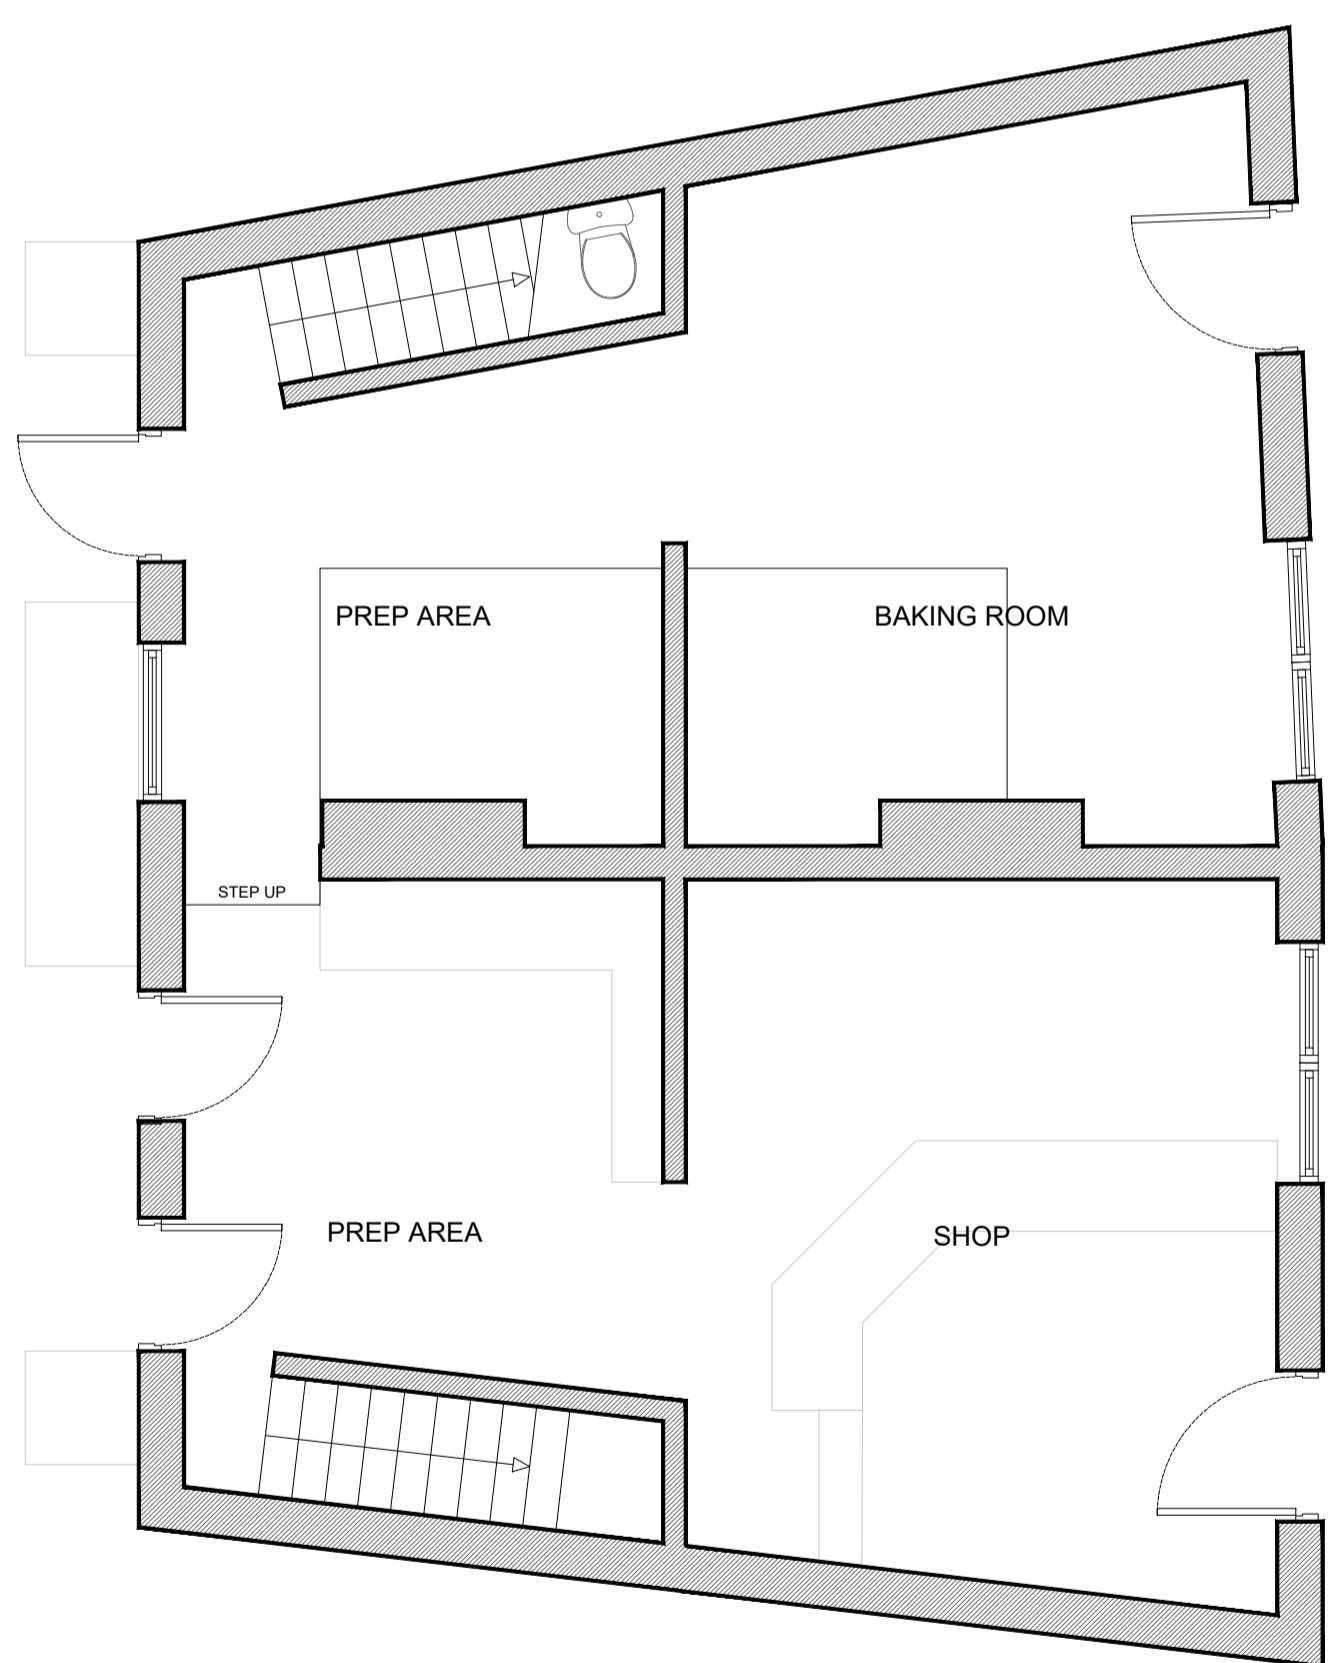

Existing Ground Floor Plan
 Scale 1:50

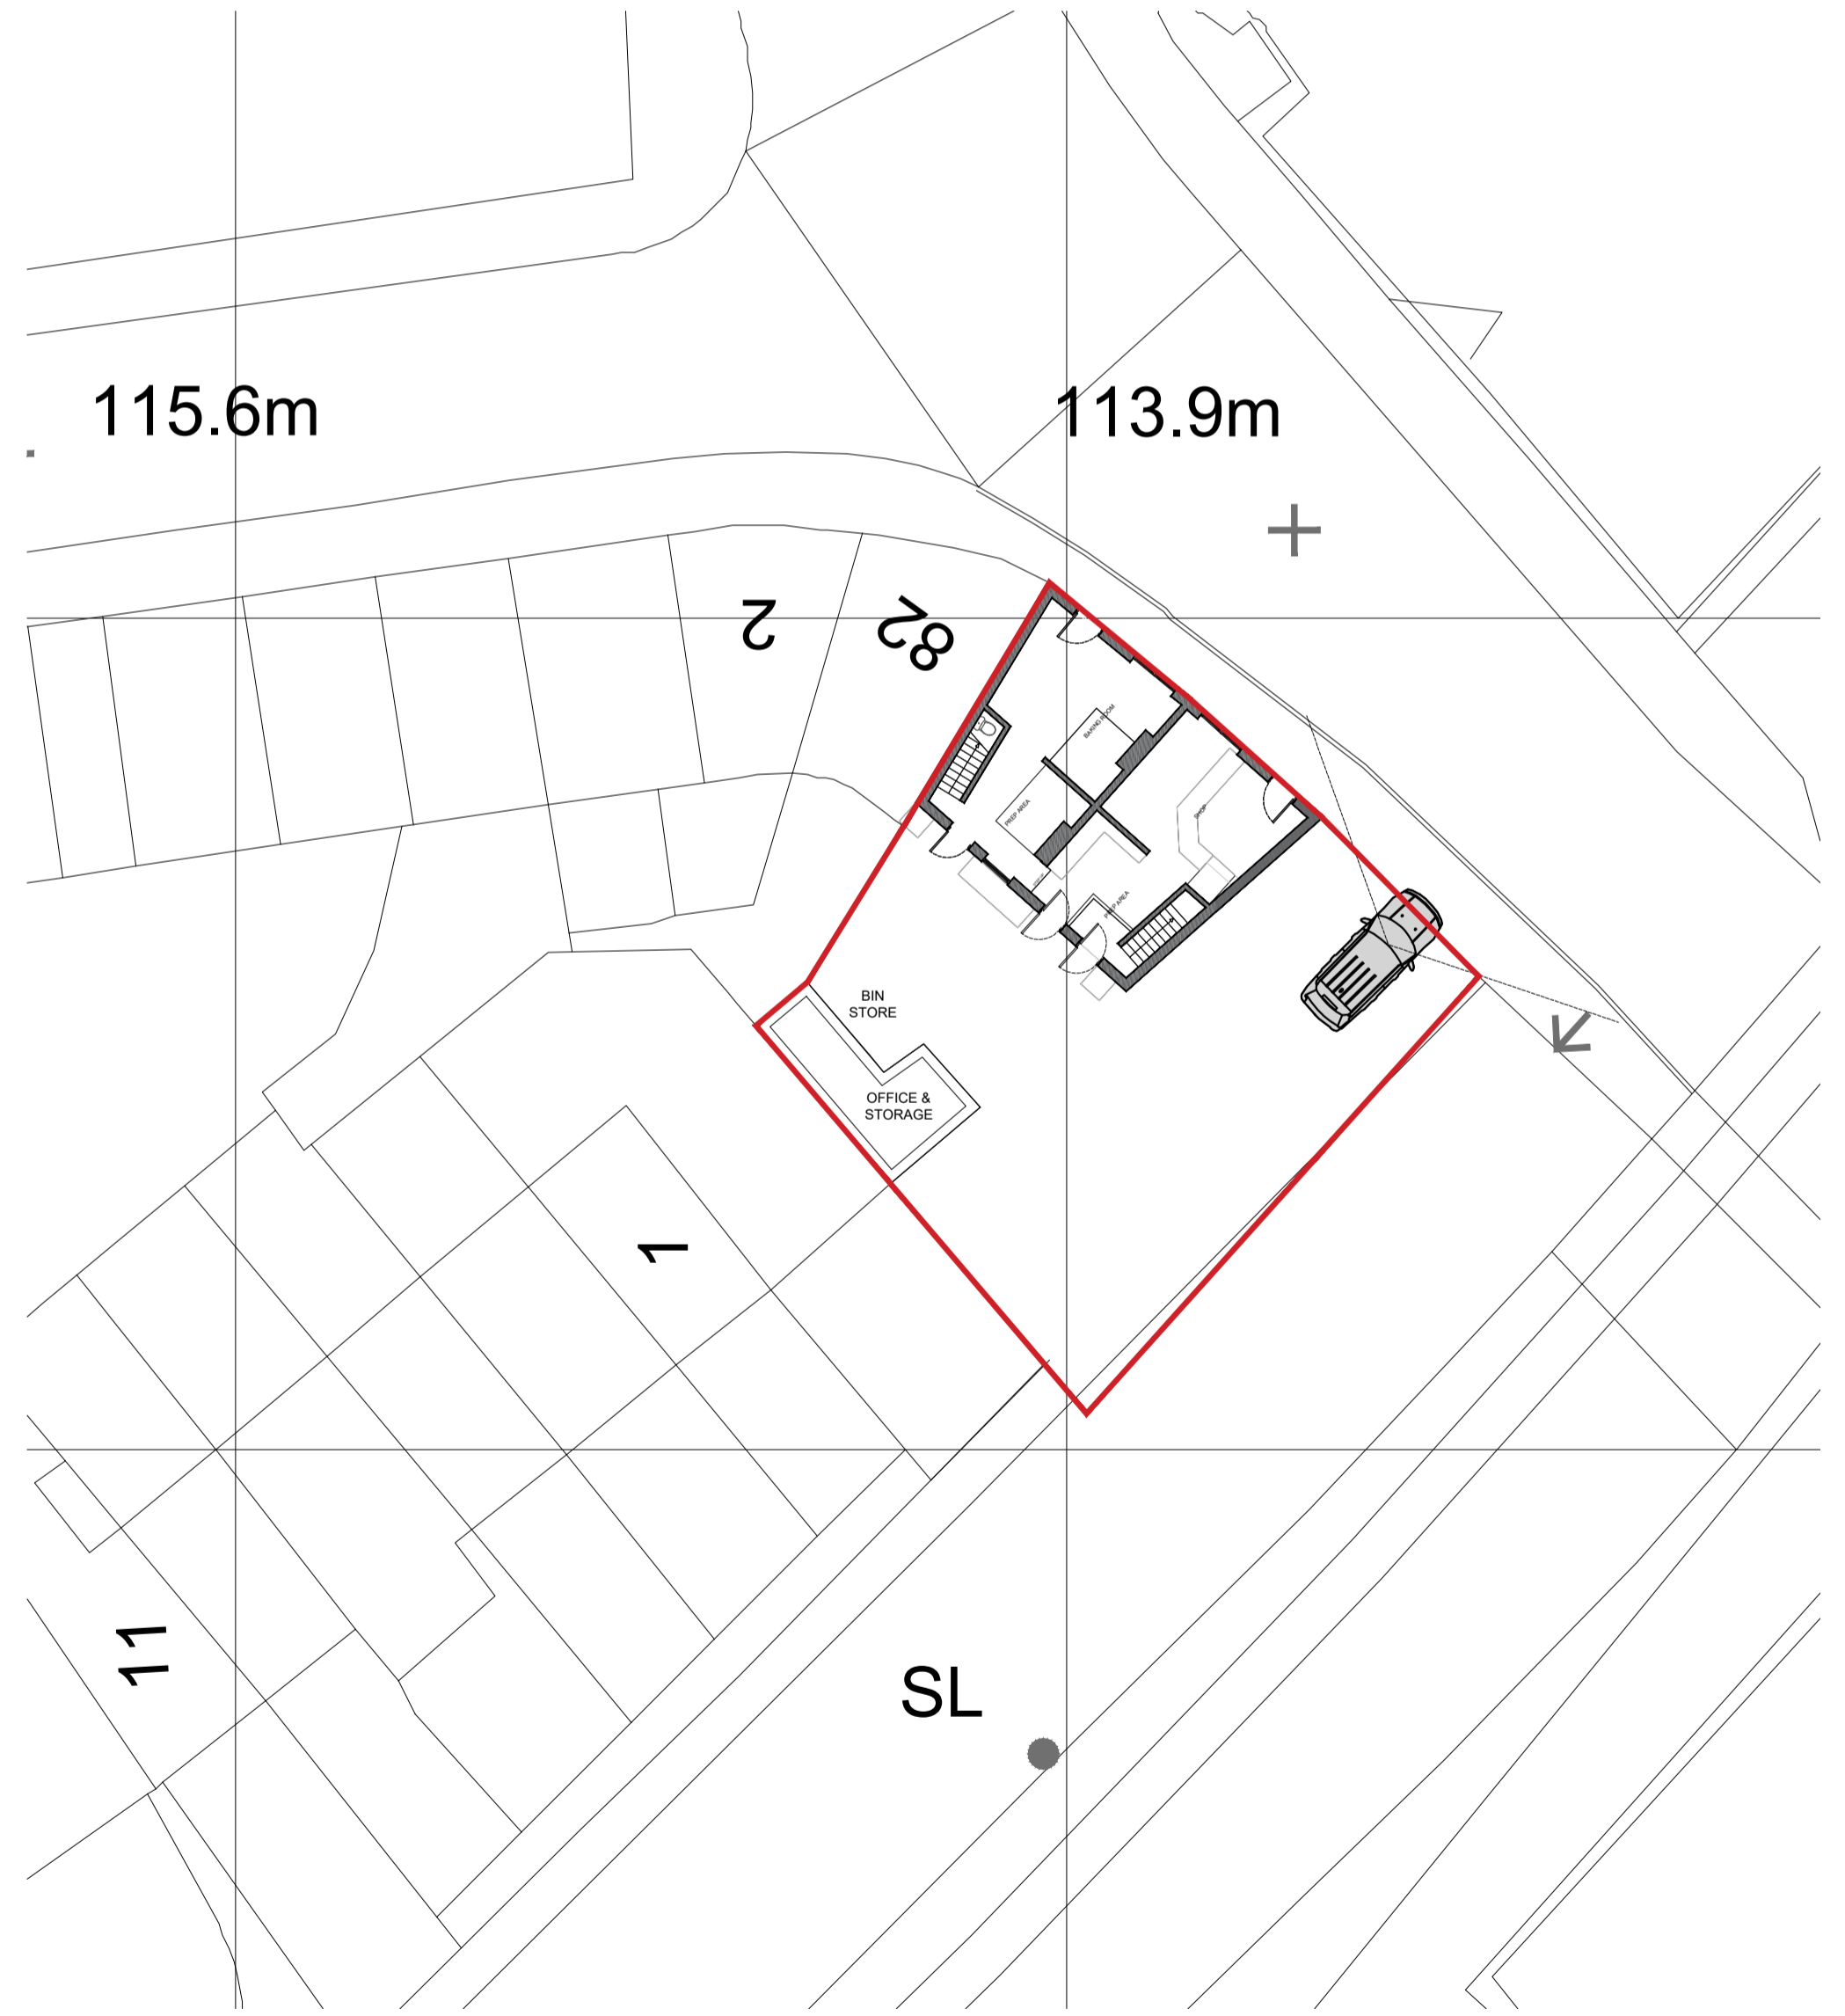

Existing Site Plan
 Scale 1:200

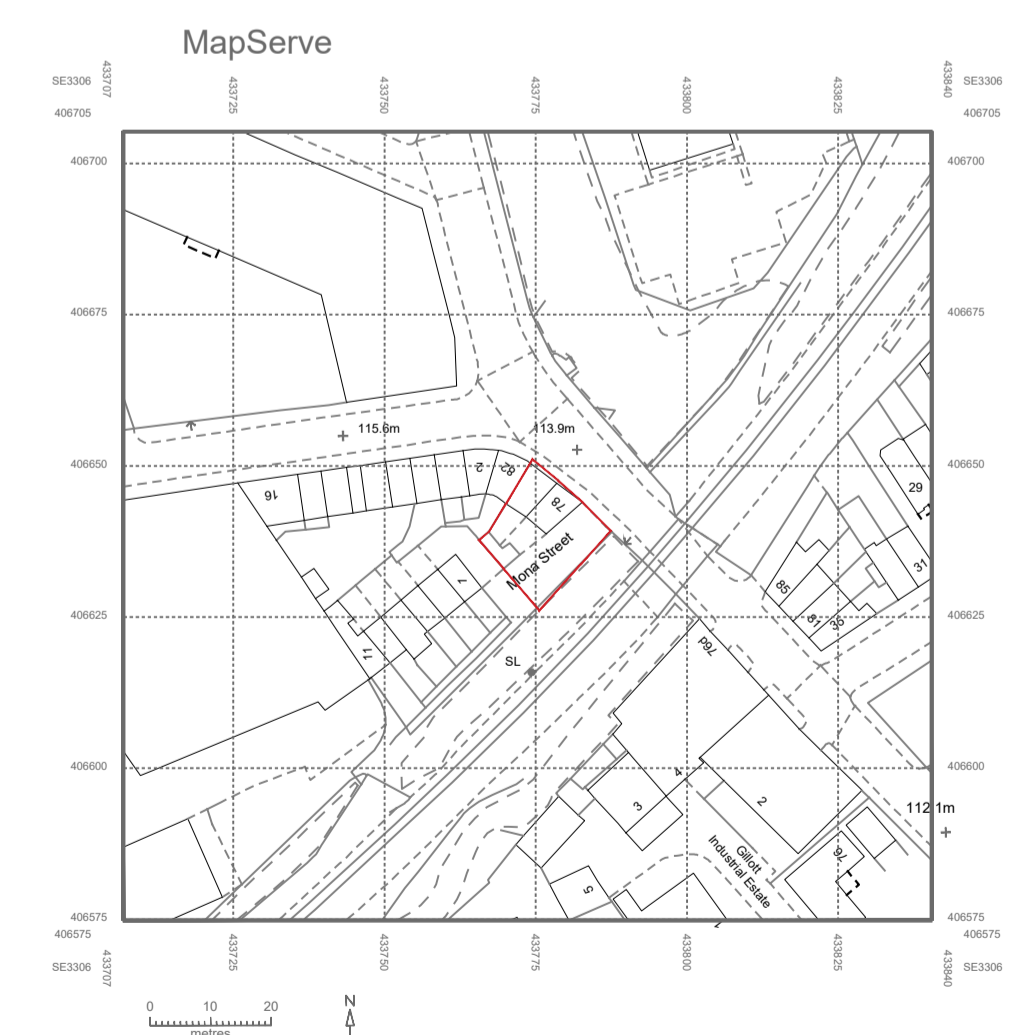

Location Plan
 Scale 1:1250



Hirst Architects
 Royal Institute of British Architects
 Incorporated Practice

CLIENT:	Mr Ross Walsh
SITE ADDRESS:	Birkenshaws Sandwich Shop, 78 - 80 Summer Lane, Barnsley, S70 2NN
DRAWING NUMBER:	HA-24-11-01 Existing Combined Plans
REVISION NUMBER:	First Issue
RIBA STAGE:	RIBA Stage 3 PLANNING
DRAWN BY:	Freddie Chapman - Architectural Assistant
CHECKED BY:	Luke Hirst BA(Hons) March(Hons) ADPPA ARB RIBA CHARTERED ARCHITECT

SCALE: VARIES PAPER: A.1