




Existing Left Elevation

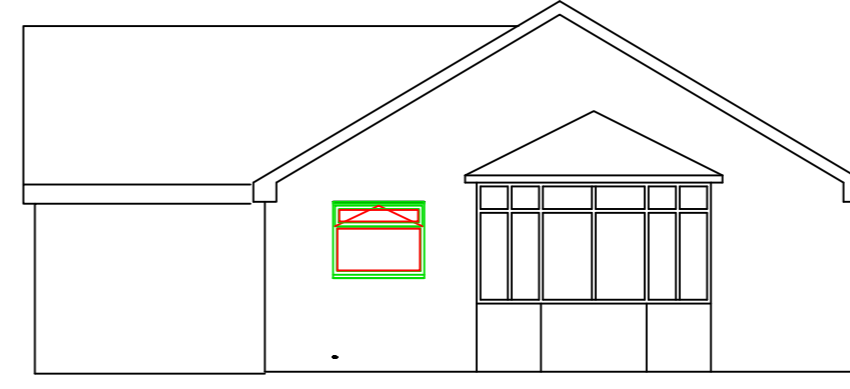


Proposed Left Elevation

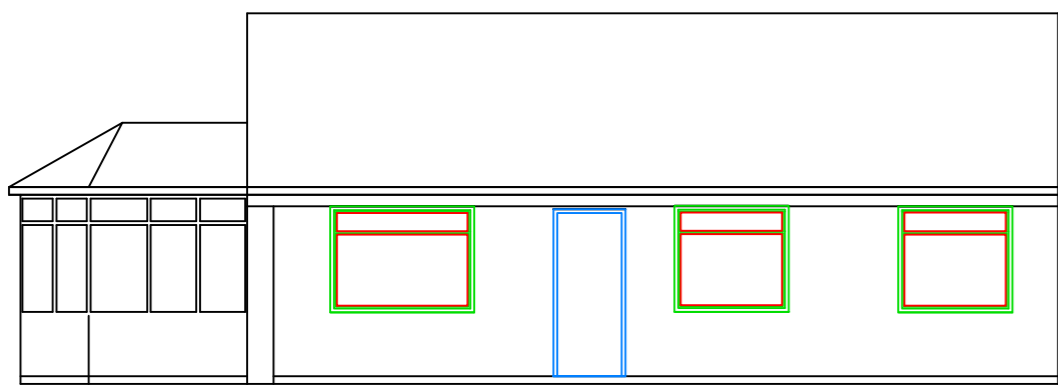


Existing Front Elevation

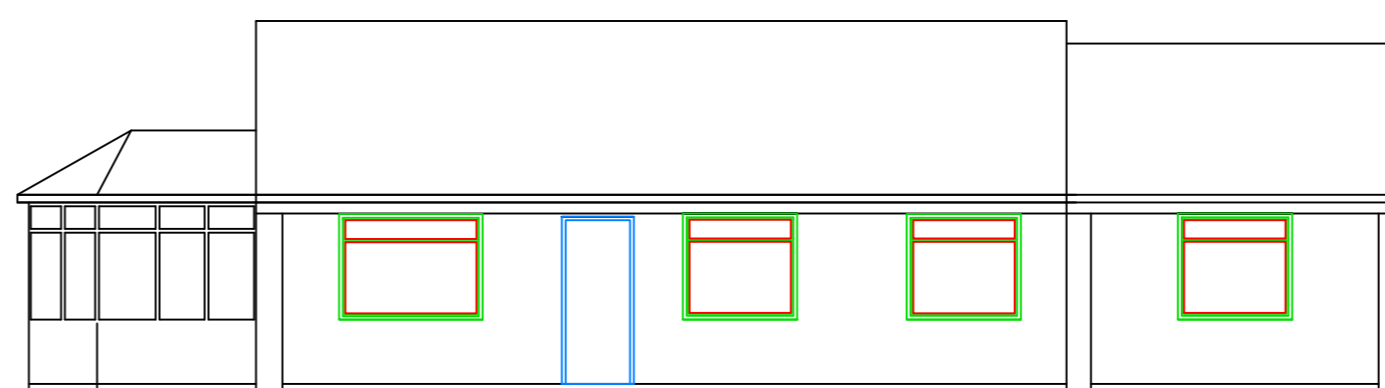


Proposed Front Elevation

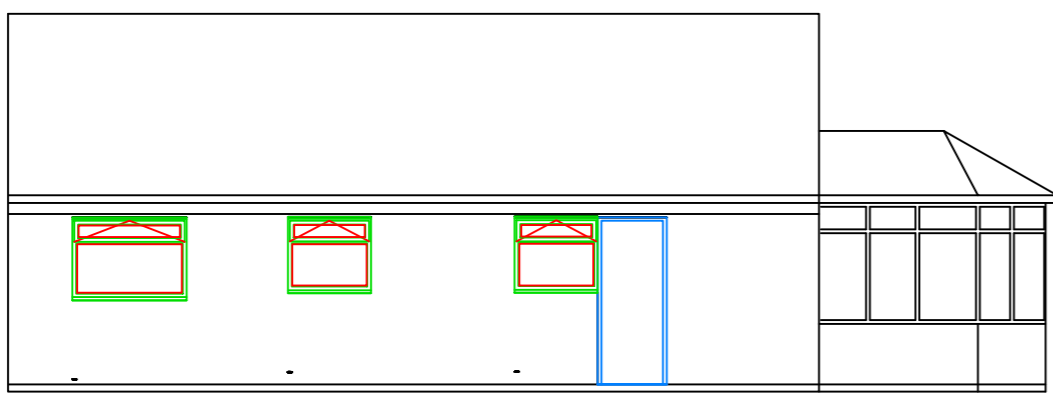


Existing Rear Elevation

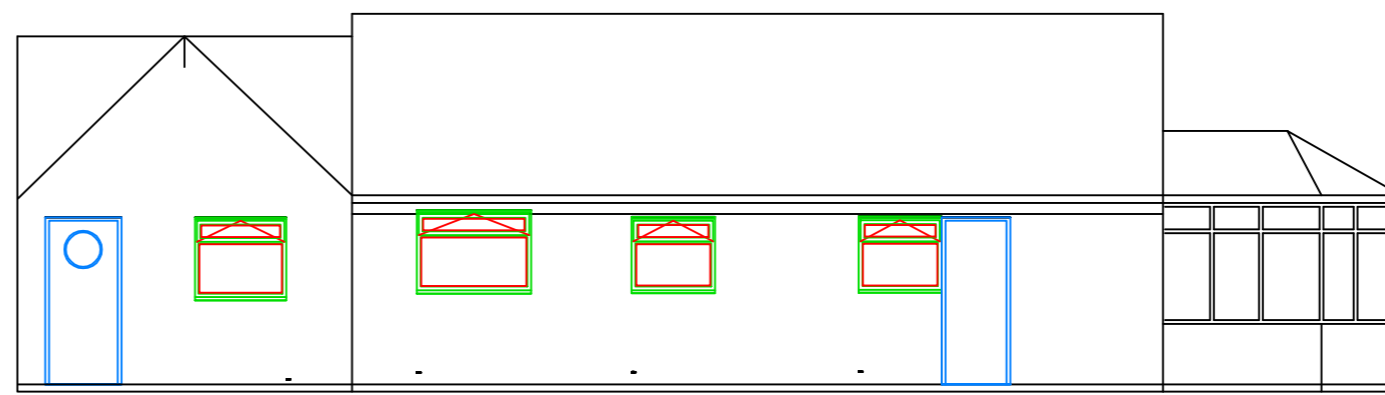


Proposed Rear Elevation

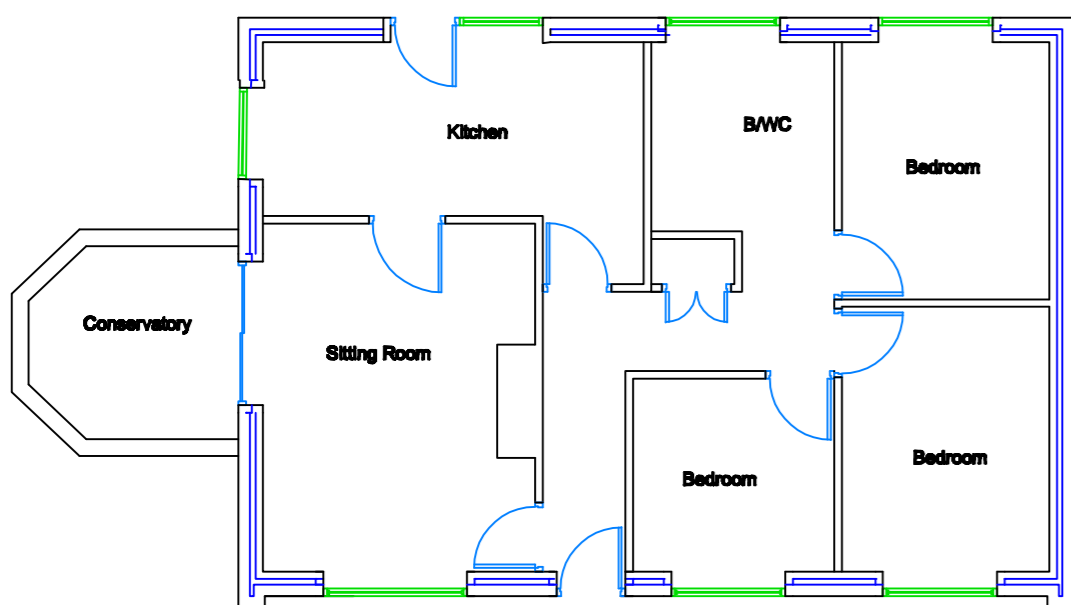


Existing Floor Plan

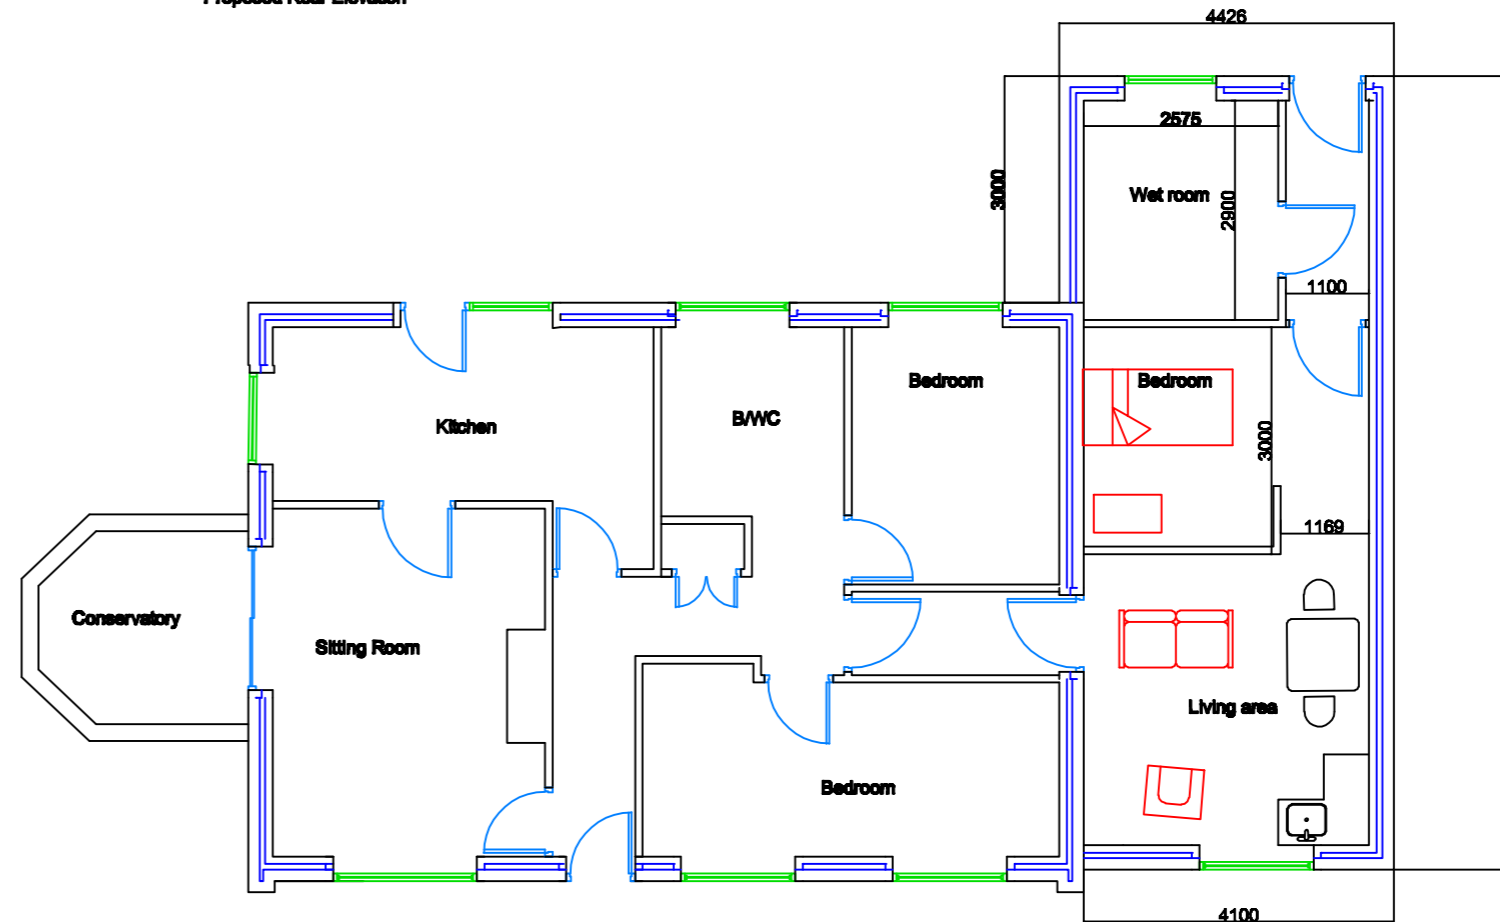


Proposed Floor Plan

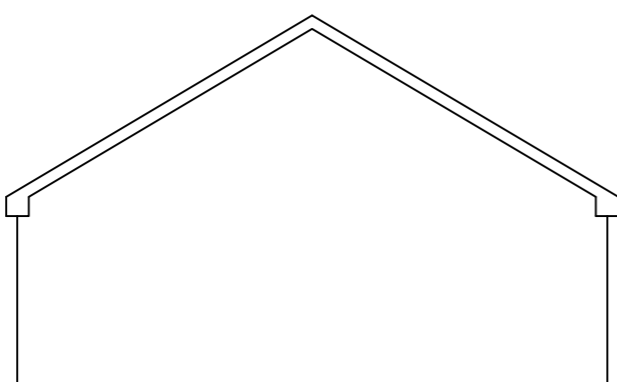

Existing Right Elevation

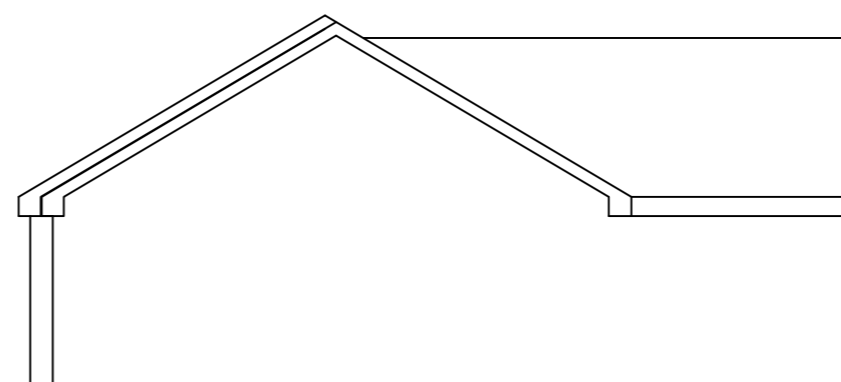

Proposed Right Elevation

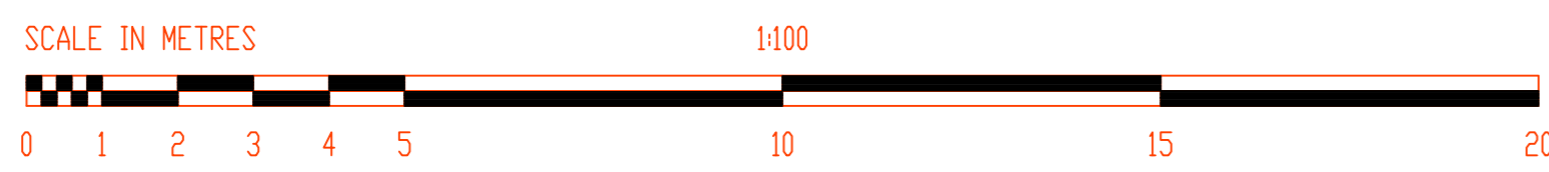

37A Norfolk Road  
Great Houghton  
Barnsley S72 0DT  
Client Community Places Ltd  
Scale 1:100  
Ref: Dwg 1