


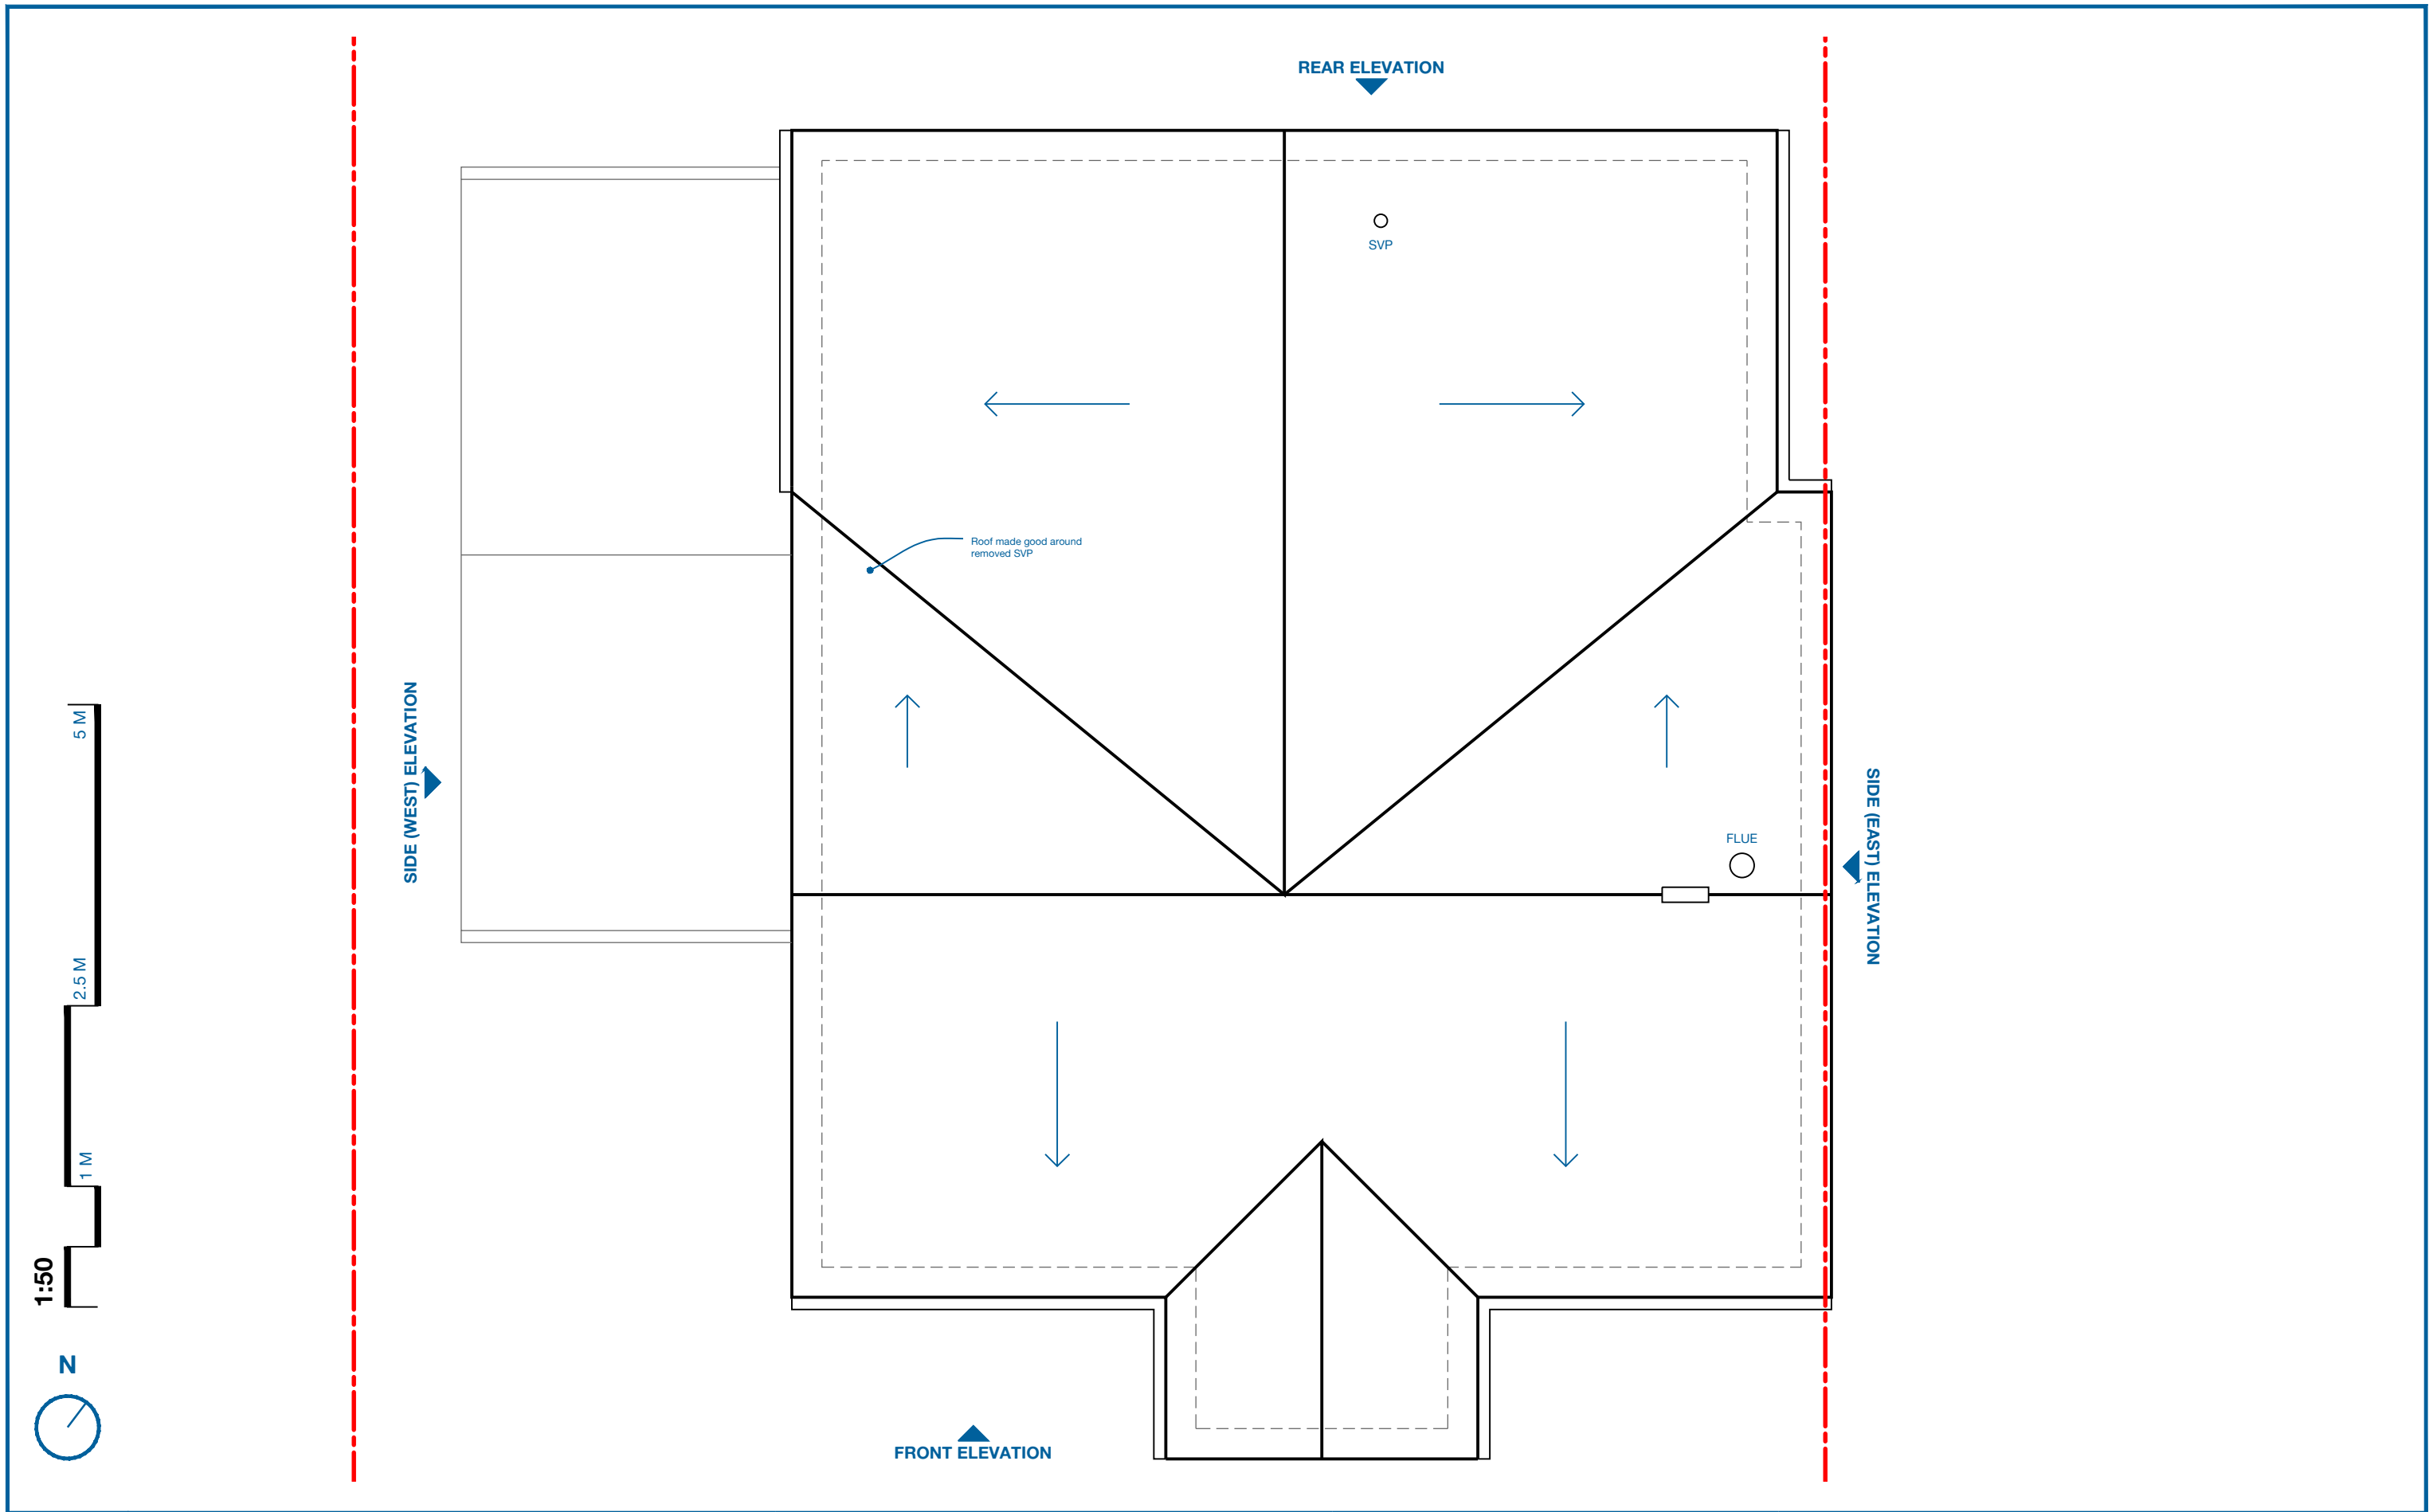

	TITLE		PROJECT No.		DRAWING No.		REVISION		PLANNING	CHRIS HILL ARCHITECTS	RIBA 	T: +44 7478532498 E: chrishillarchitects@icloud.com	
	PROPOSED ROOF PLAN		CHA 2410		2-12		B						
	PROJECT		SCALE		PAPER		DATE		AUTHOR				
	3 BRIAR GROVE		1:50		A3		29.09.2024		CH				
Only scale from original copies of this drawing, check all dimensions on site. This drawing to be read in conjunction with all relevant drawings, and for use in this project only. © copyright (chris hill architects) exists on all information and designs contained upon this drawing.													