



SCALE 1:50

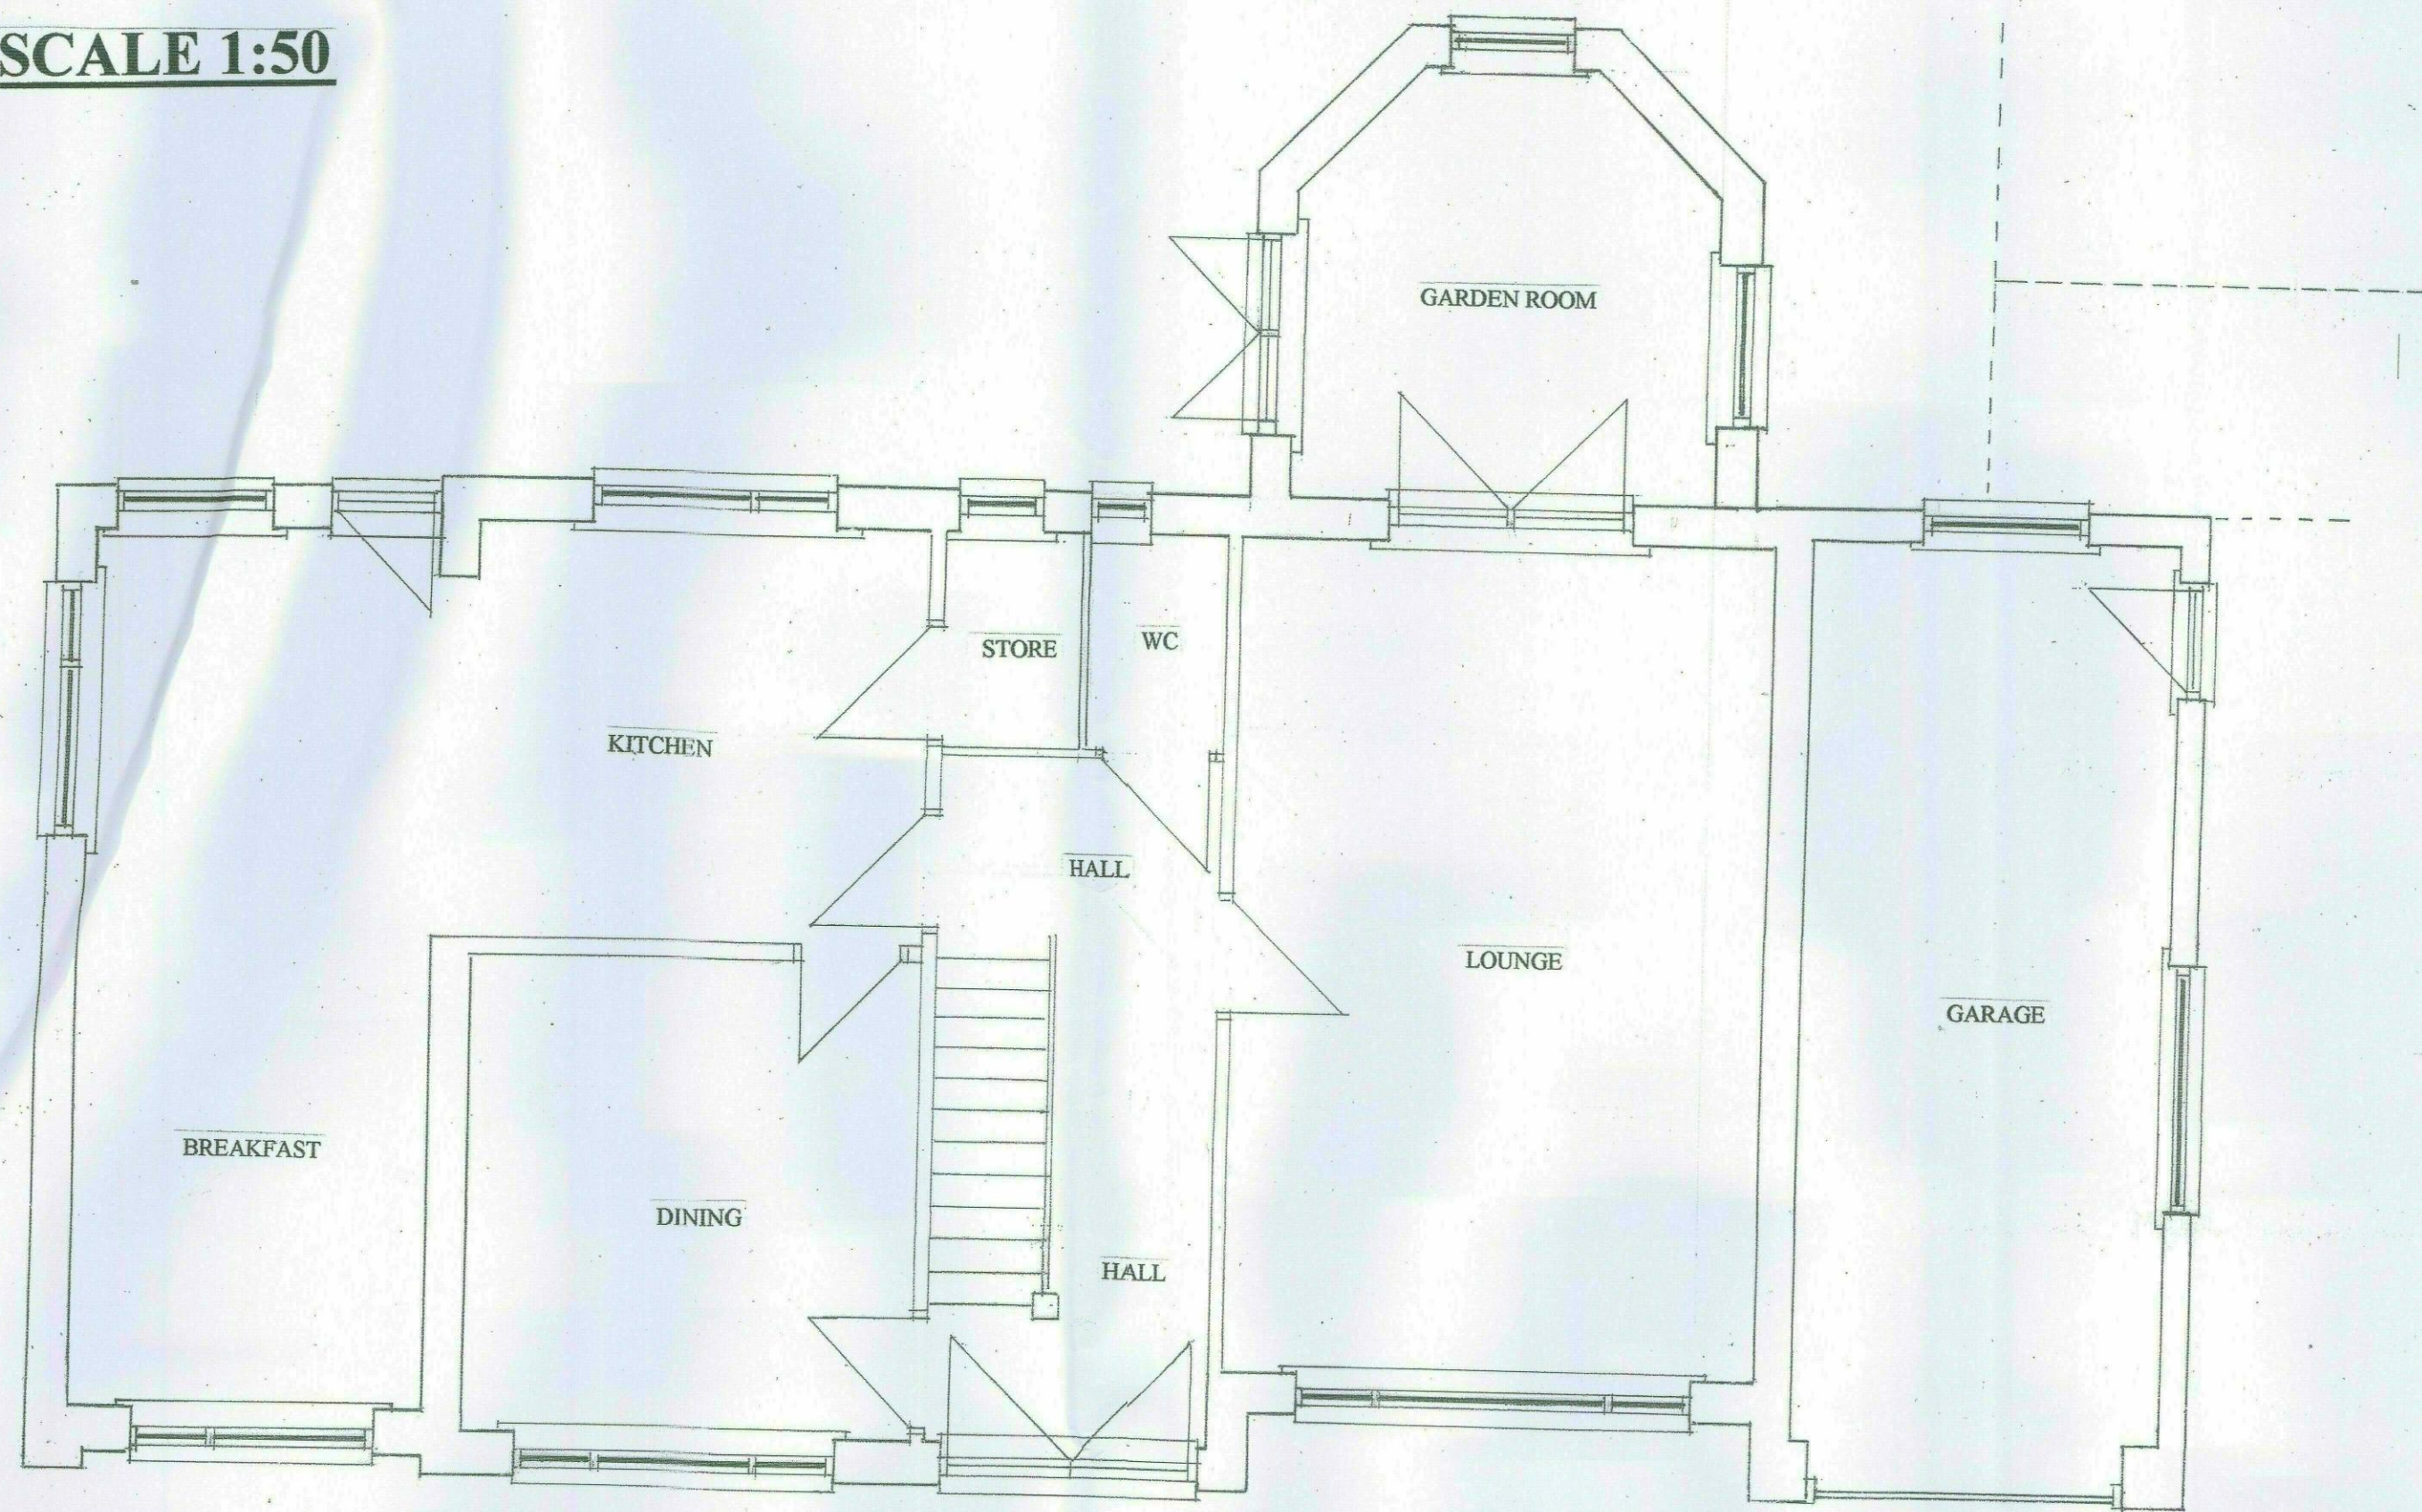

**EXISTING GROUND FLOOR LAYOUT**

SCALE 1:50

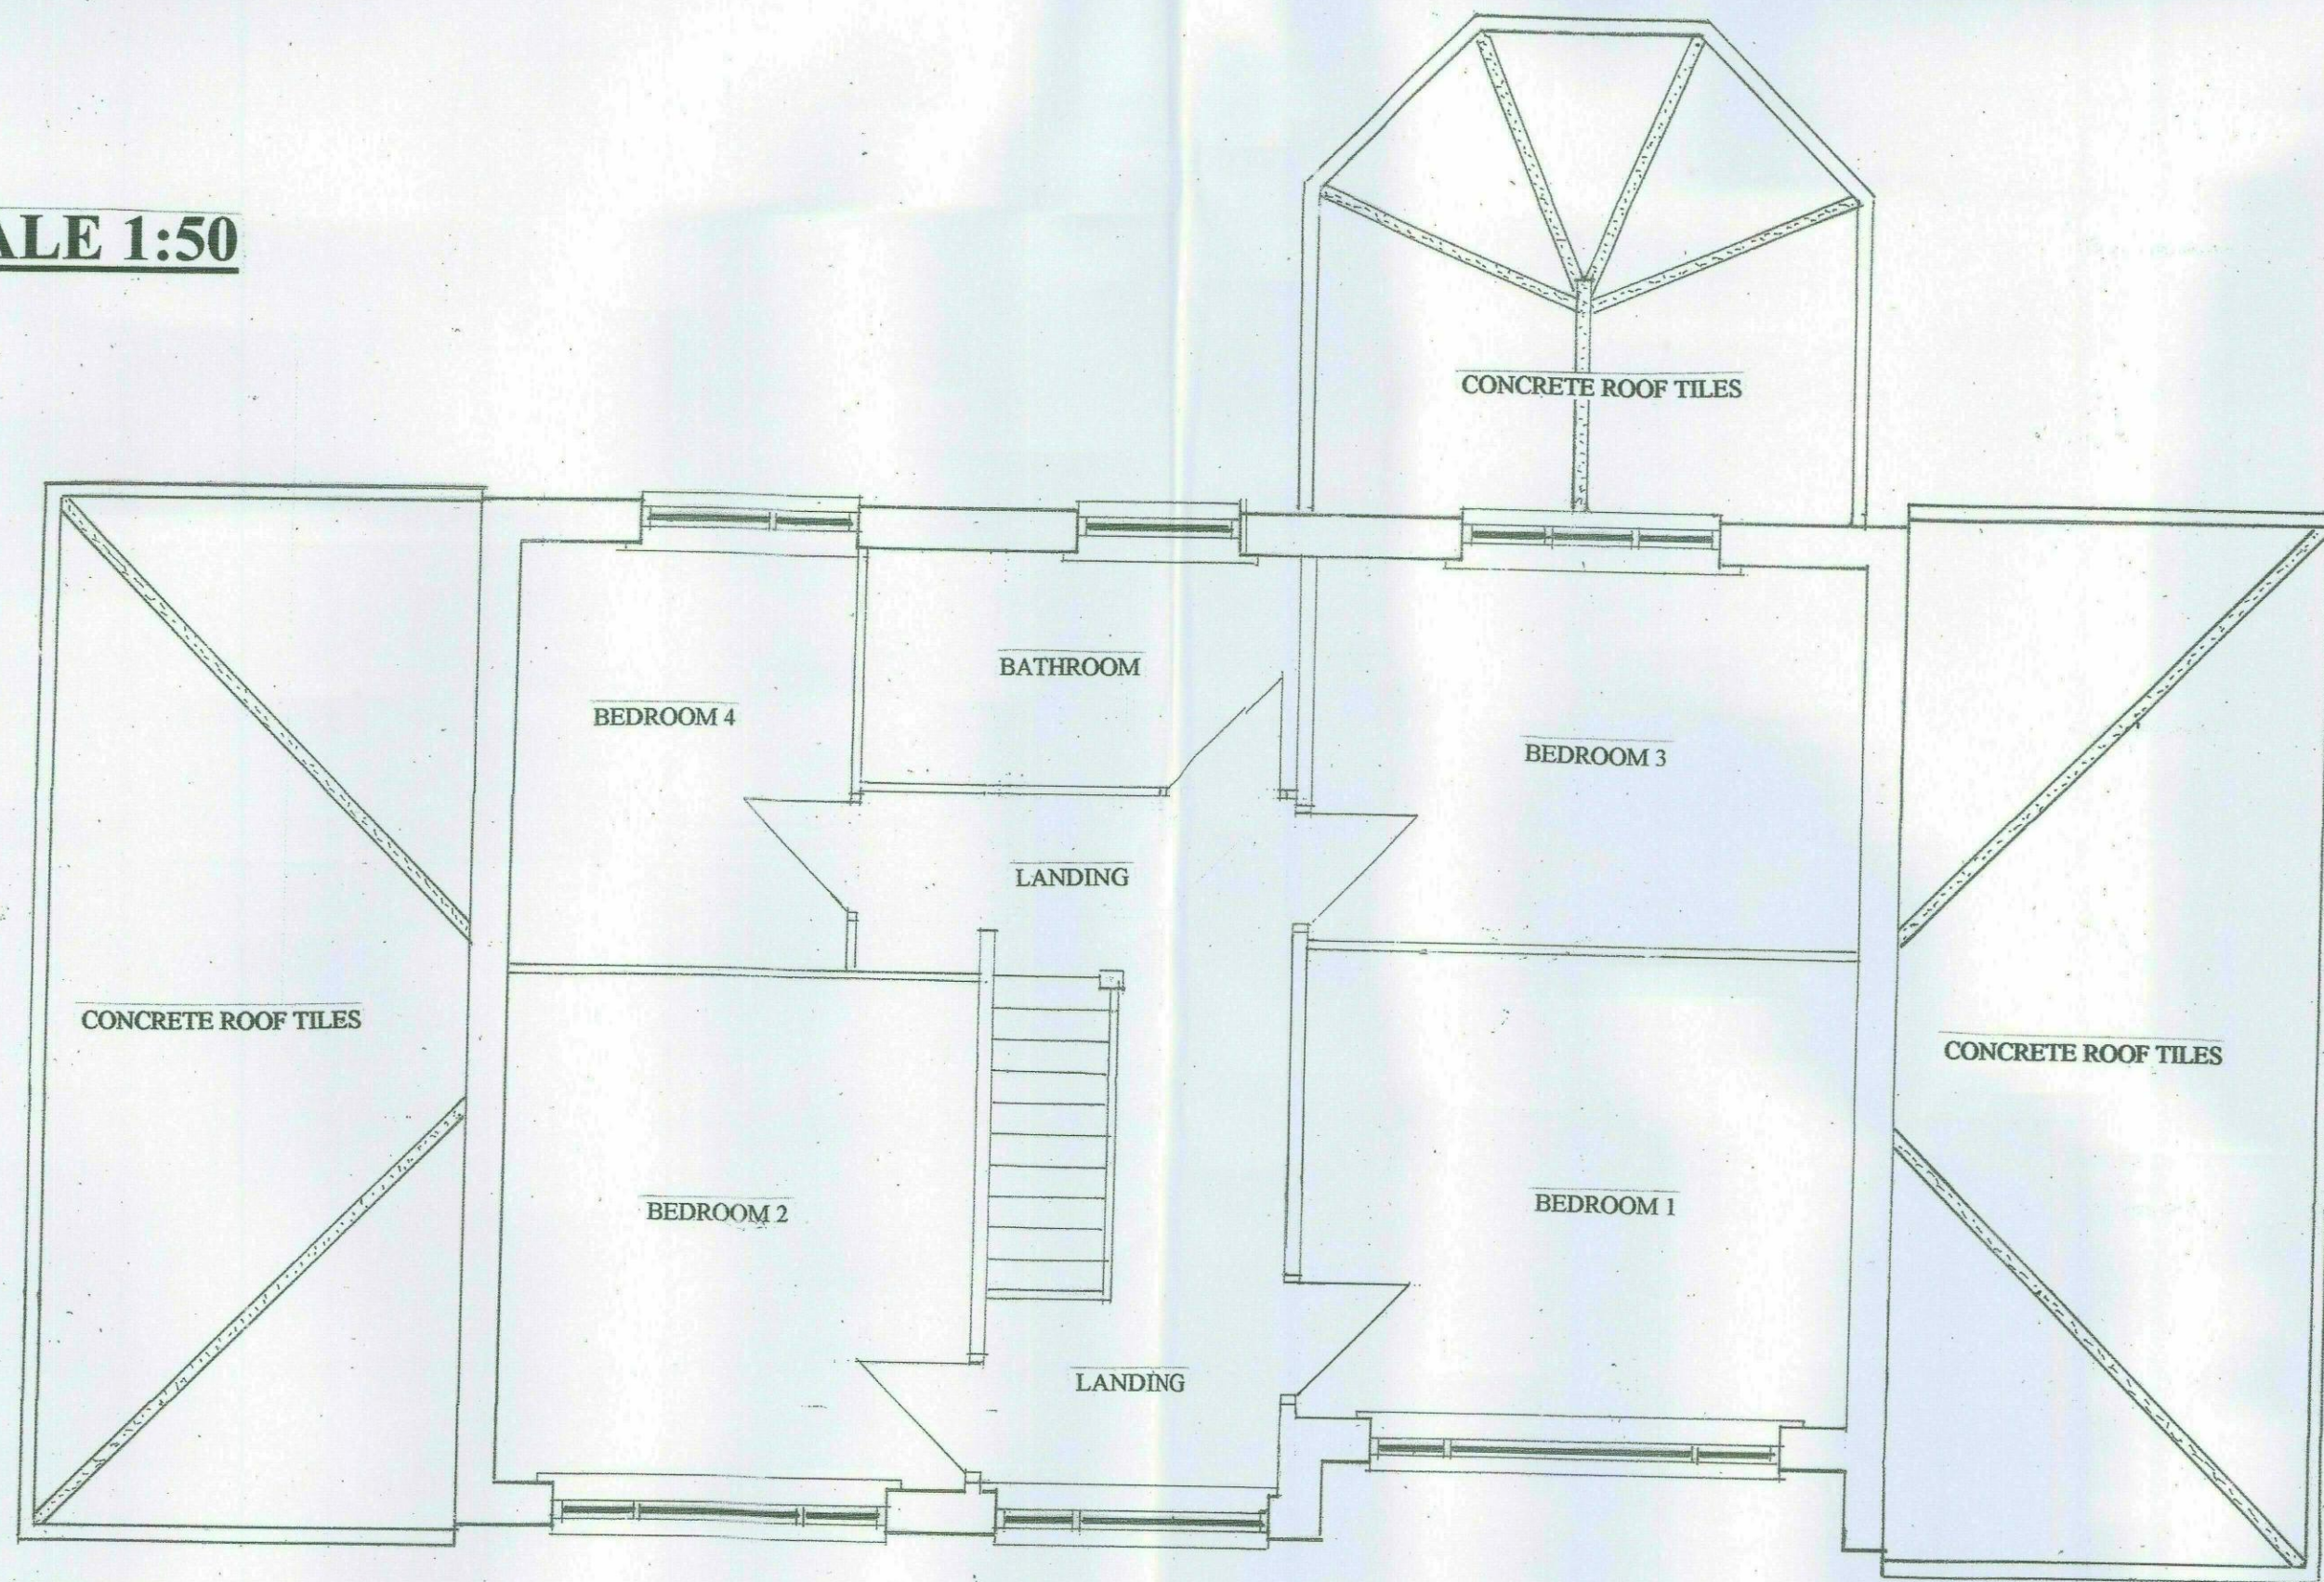

**EXISTING FIRST FLOOR LAYOUT**

SCALE 1:50




**EXISTING FRONT ELEVATION**



**EXISTING REAR ELEVATION**

SCALE 1:50

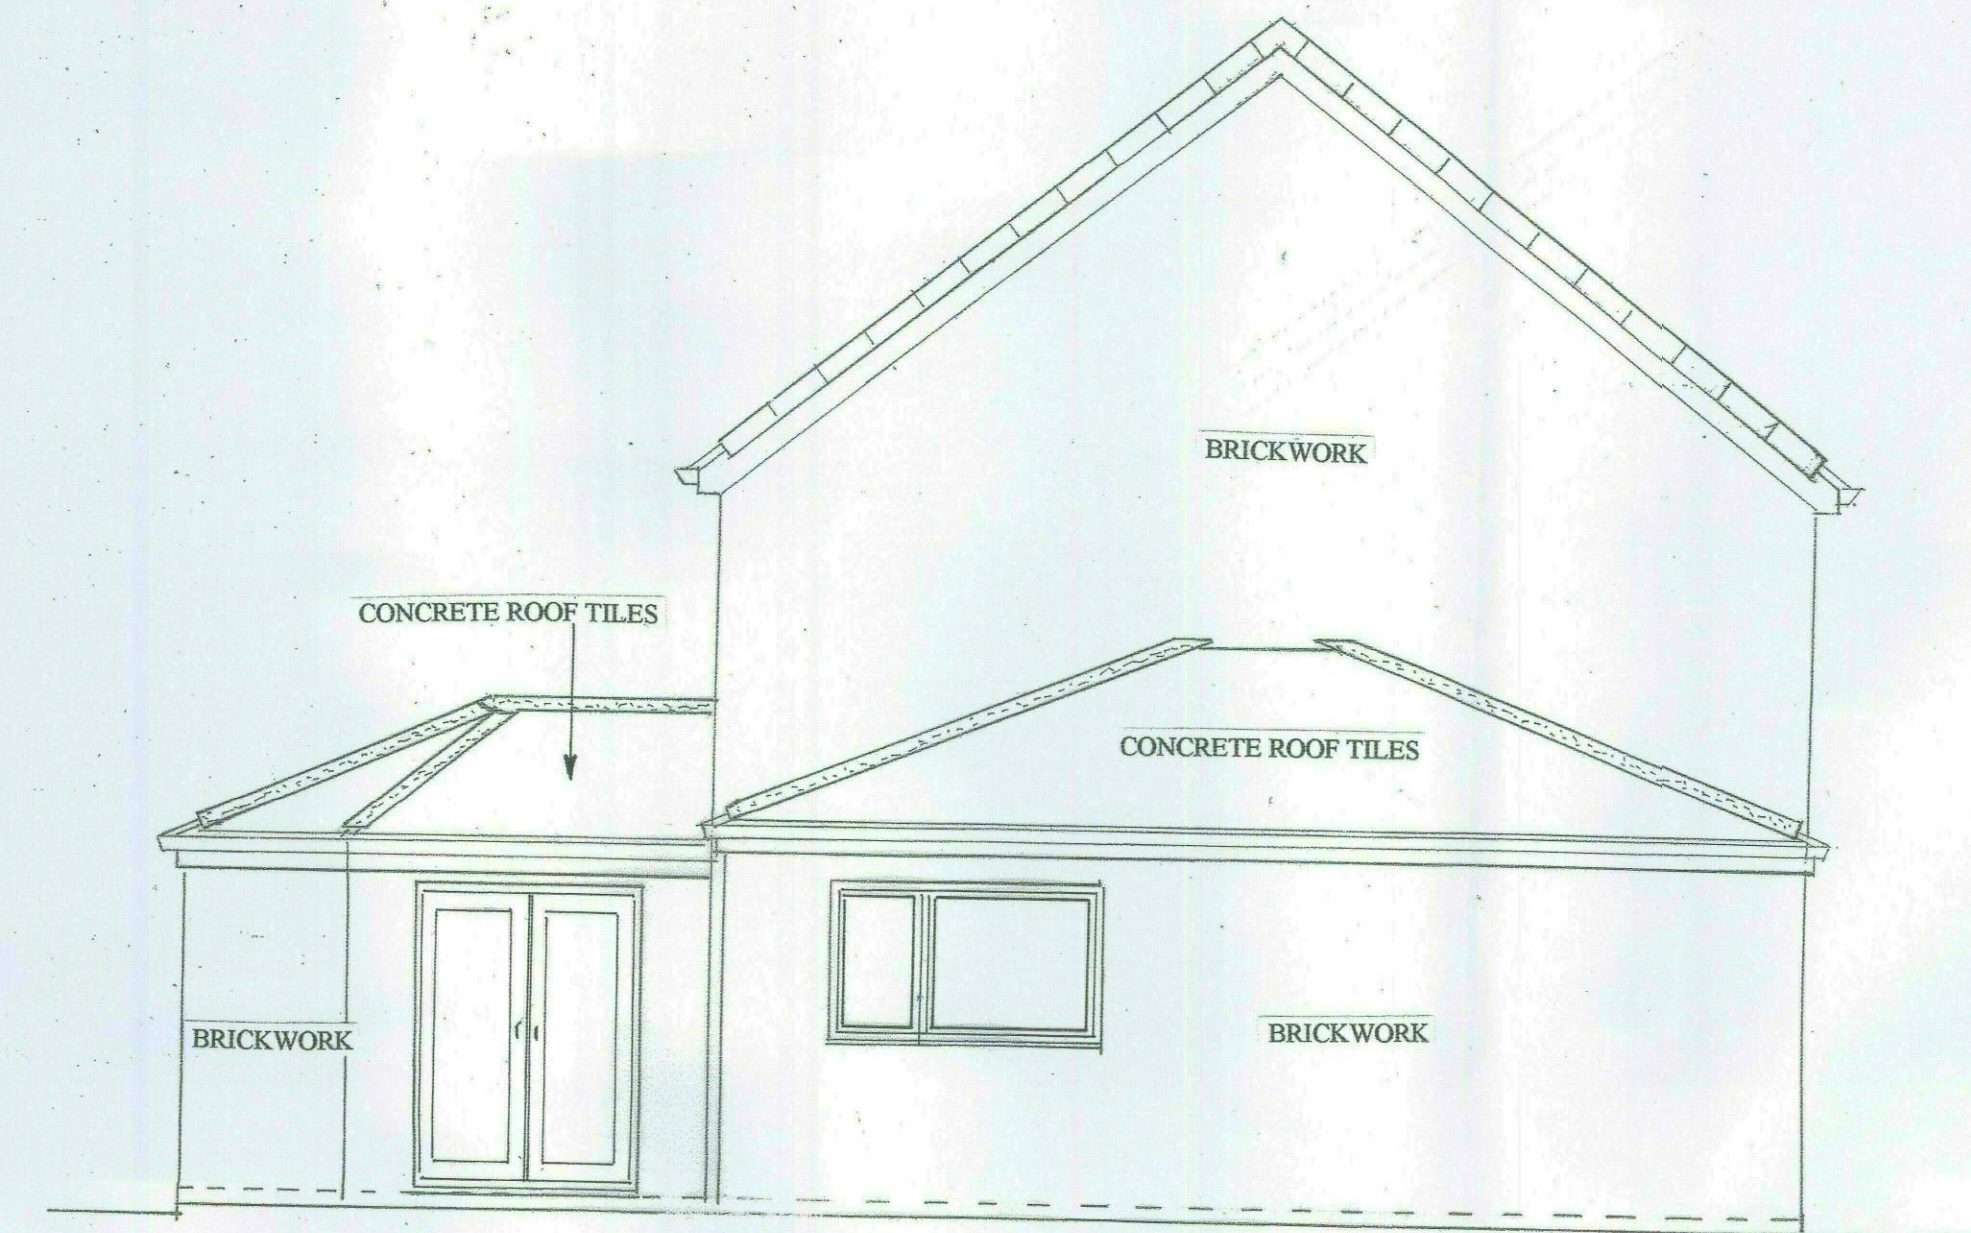

**EXISTING SIDE ELEVATION**