


Proposed north west elevation

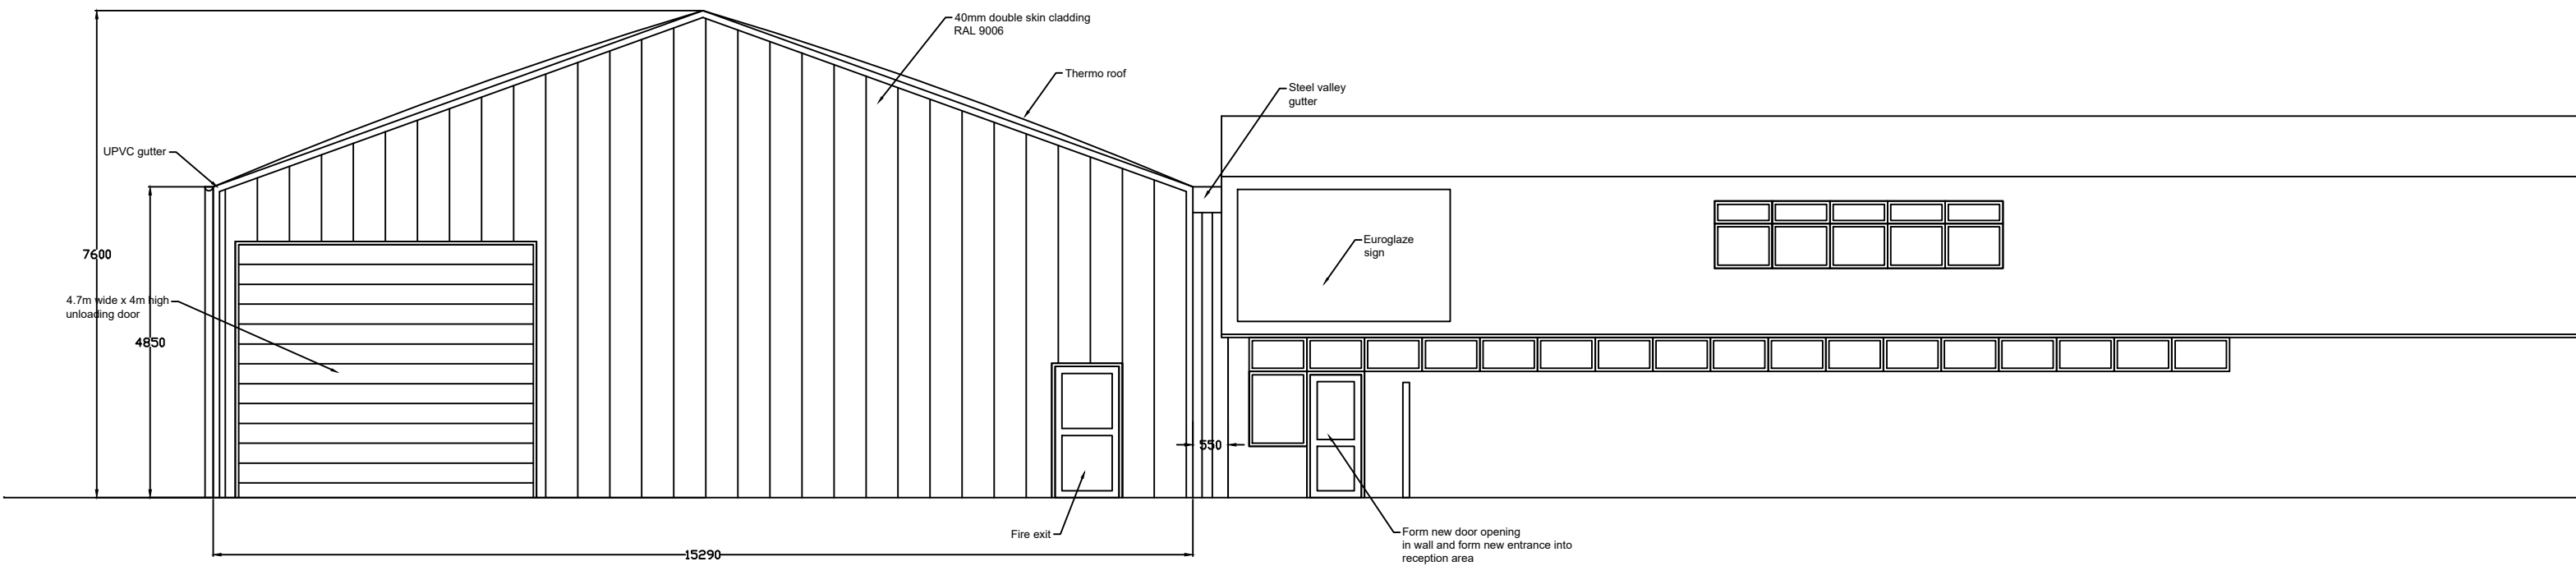

Proposed south west elevation

Revisions	A. A-----	00-00-00
This drawing is for planning permission only and is not a construction drawing.		
Drawing Title	PROPOSED-ELEVATIONS	
Job No. - Dwg No.	EG/2021/5	-
Client:	Euroglaze Ltd Unit 6 Albion Road Carlton; Barnsley S71 3HW	
Scale:	1:100	