


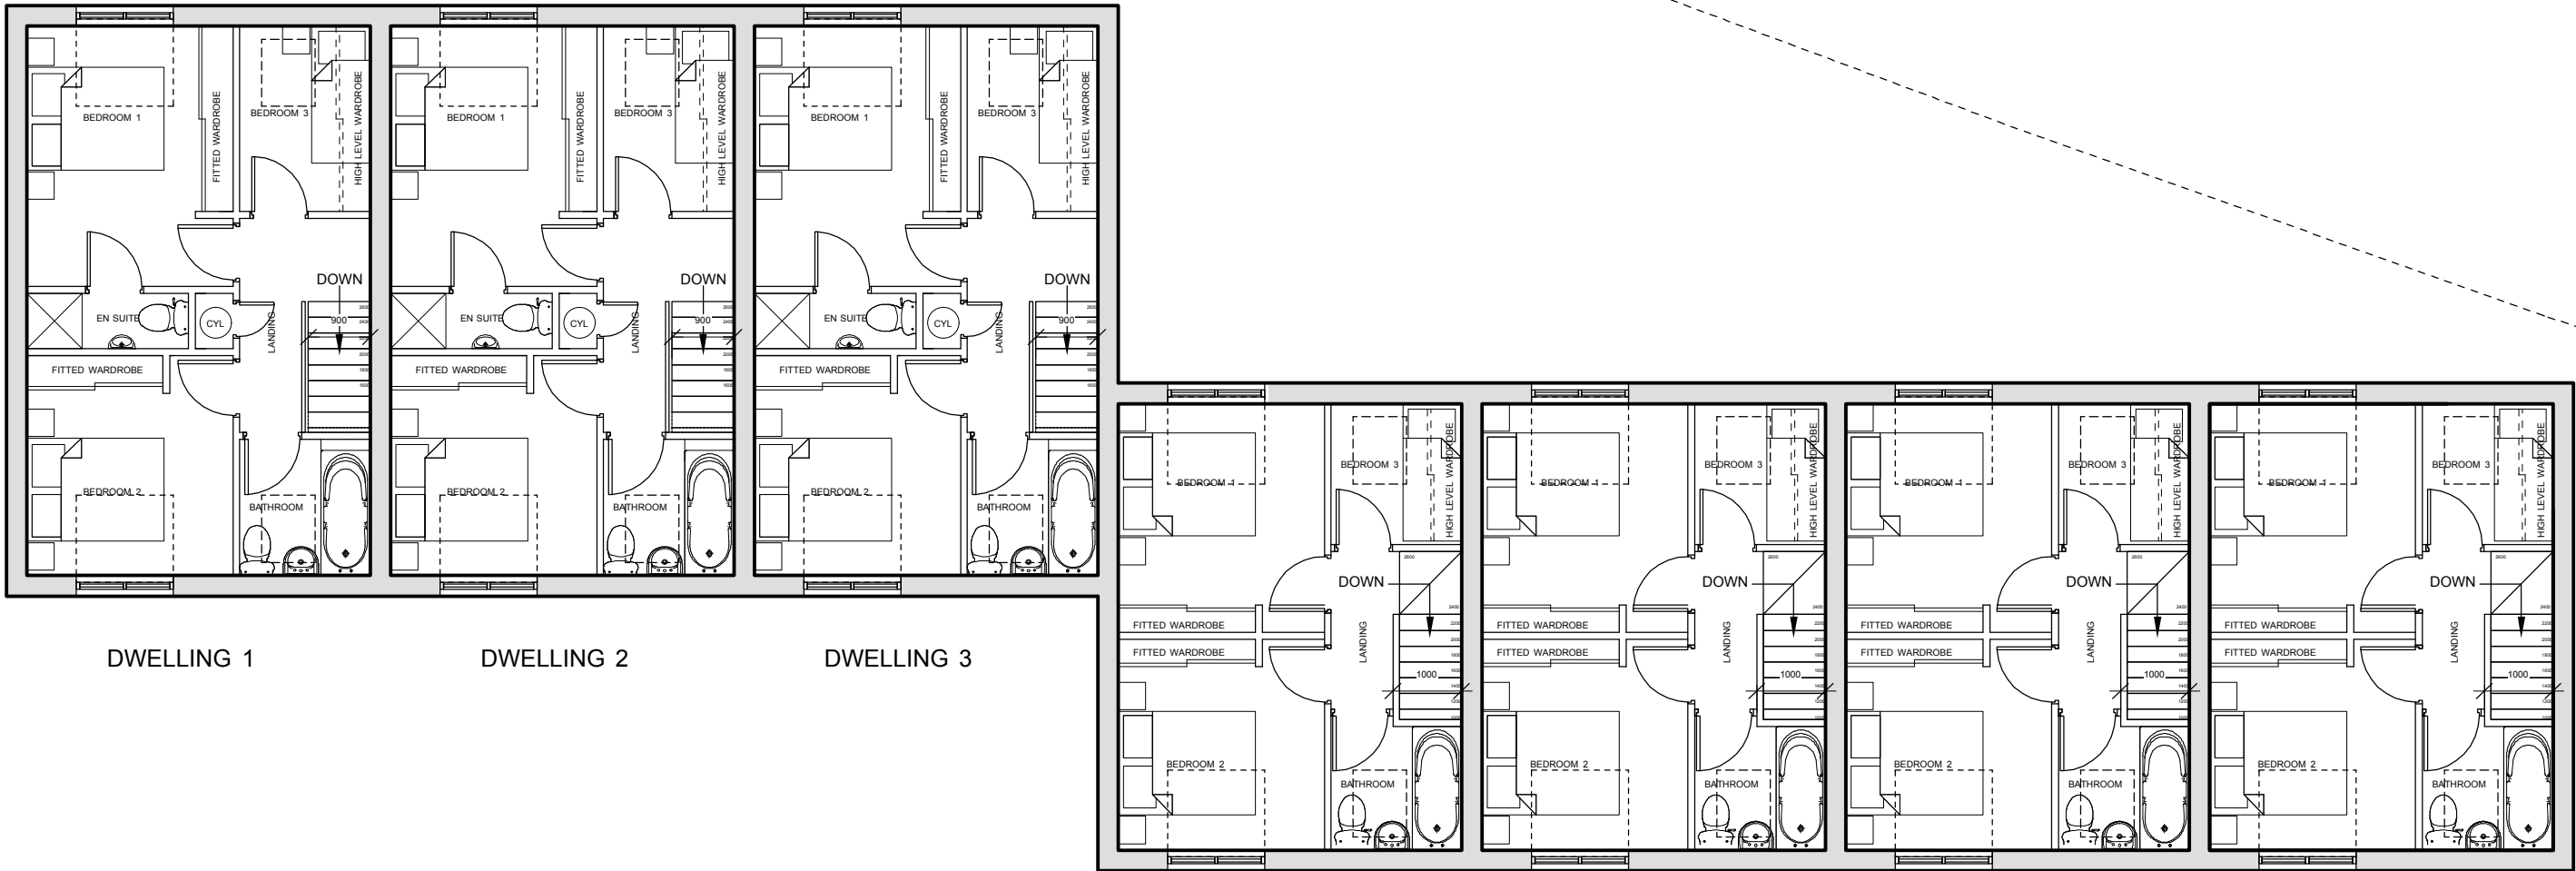


SECOND FLOOR PLANS

DWELLING 4 DWELLING 5 DWELLING 6 DWELLING 7

SCHEDULE OF AREAS


DWELLING 1 / 2 / 3 GIA = 1290sq ft

DWELLING 4 / 5 / 6 / 7 GIA = 1050sq ft

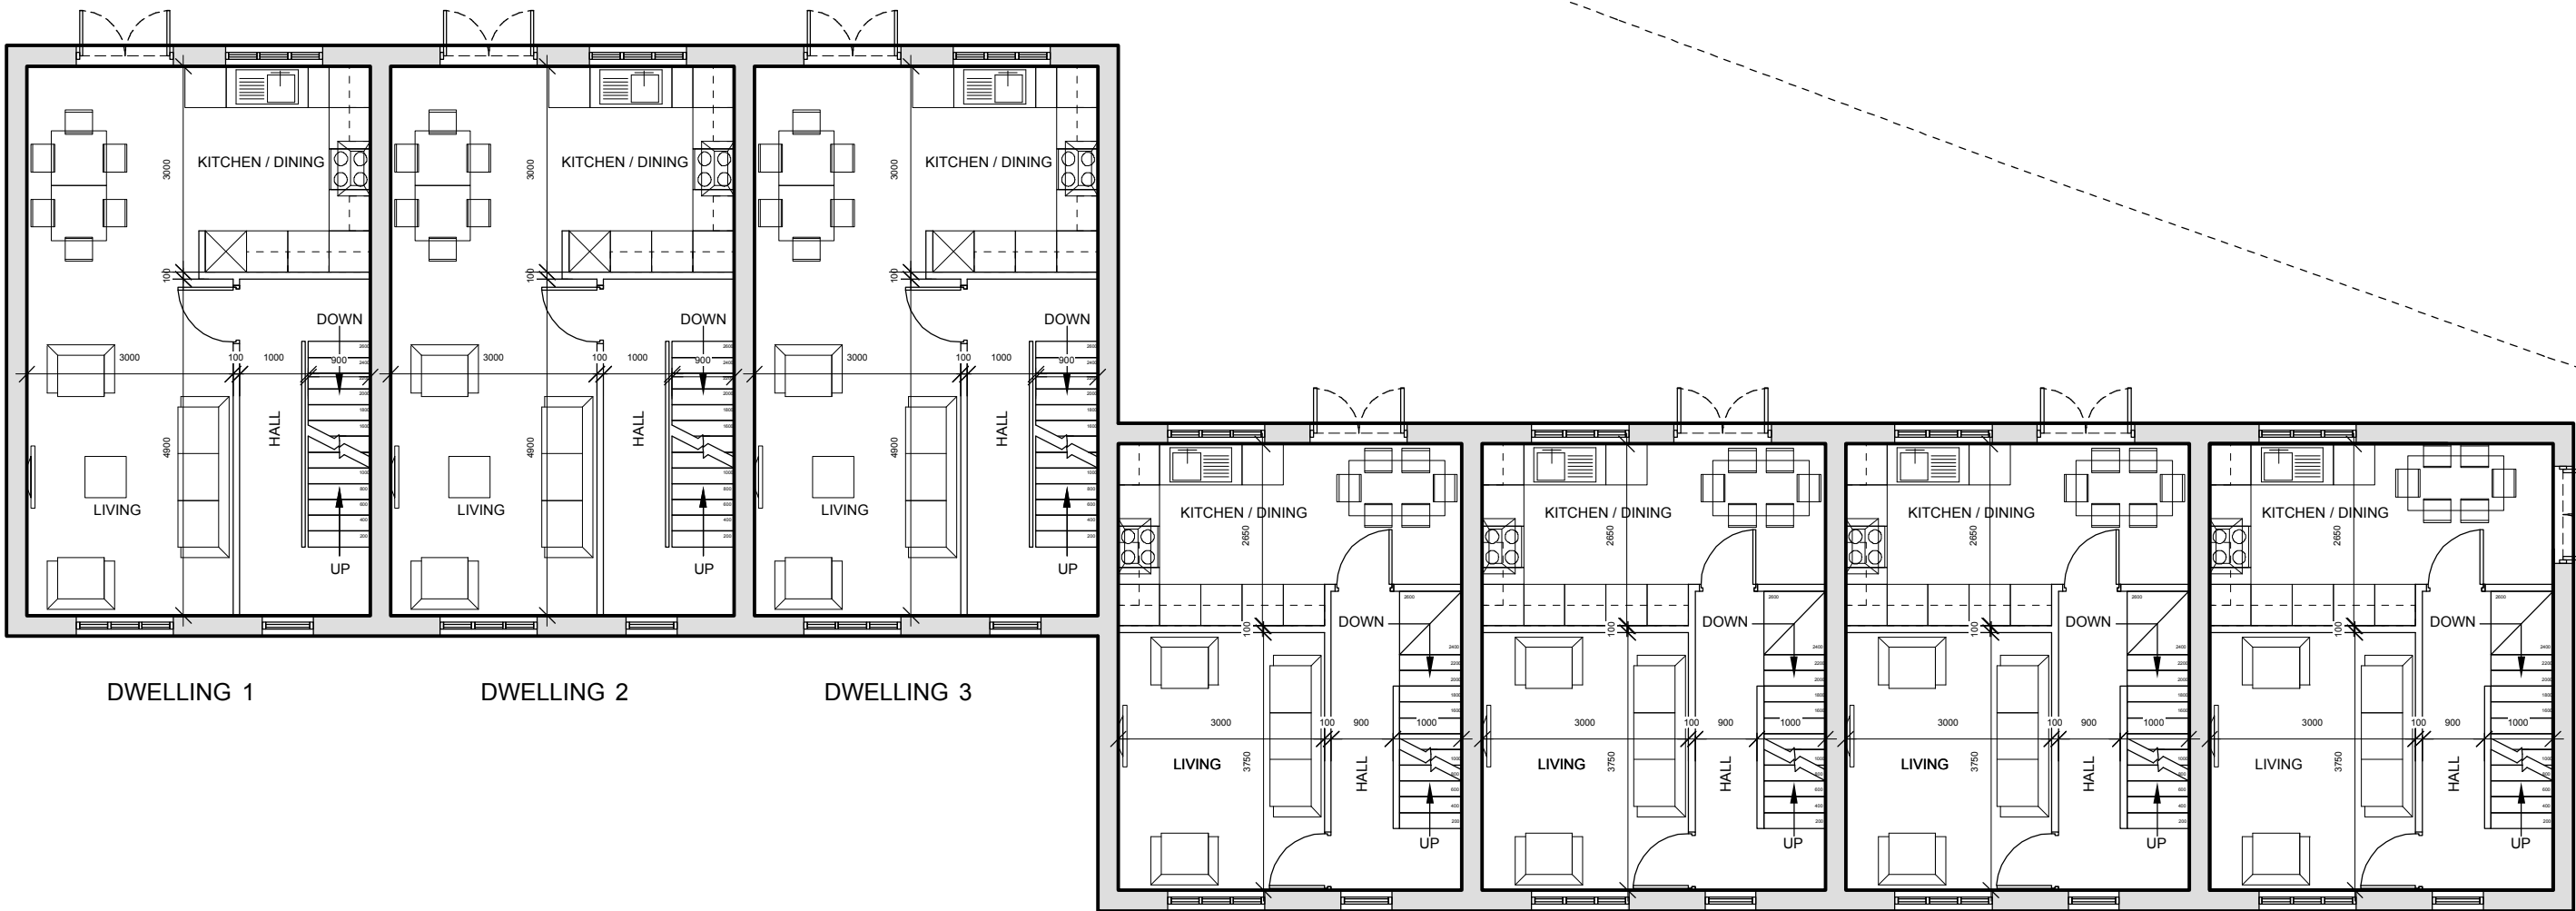

FIRST FLOOR PLANS

DWELLING 4 DWELLING 5 DWELLING 6 DWELLING 7

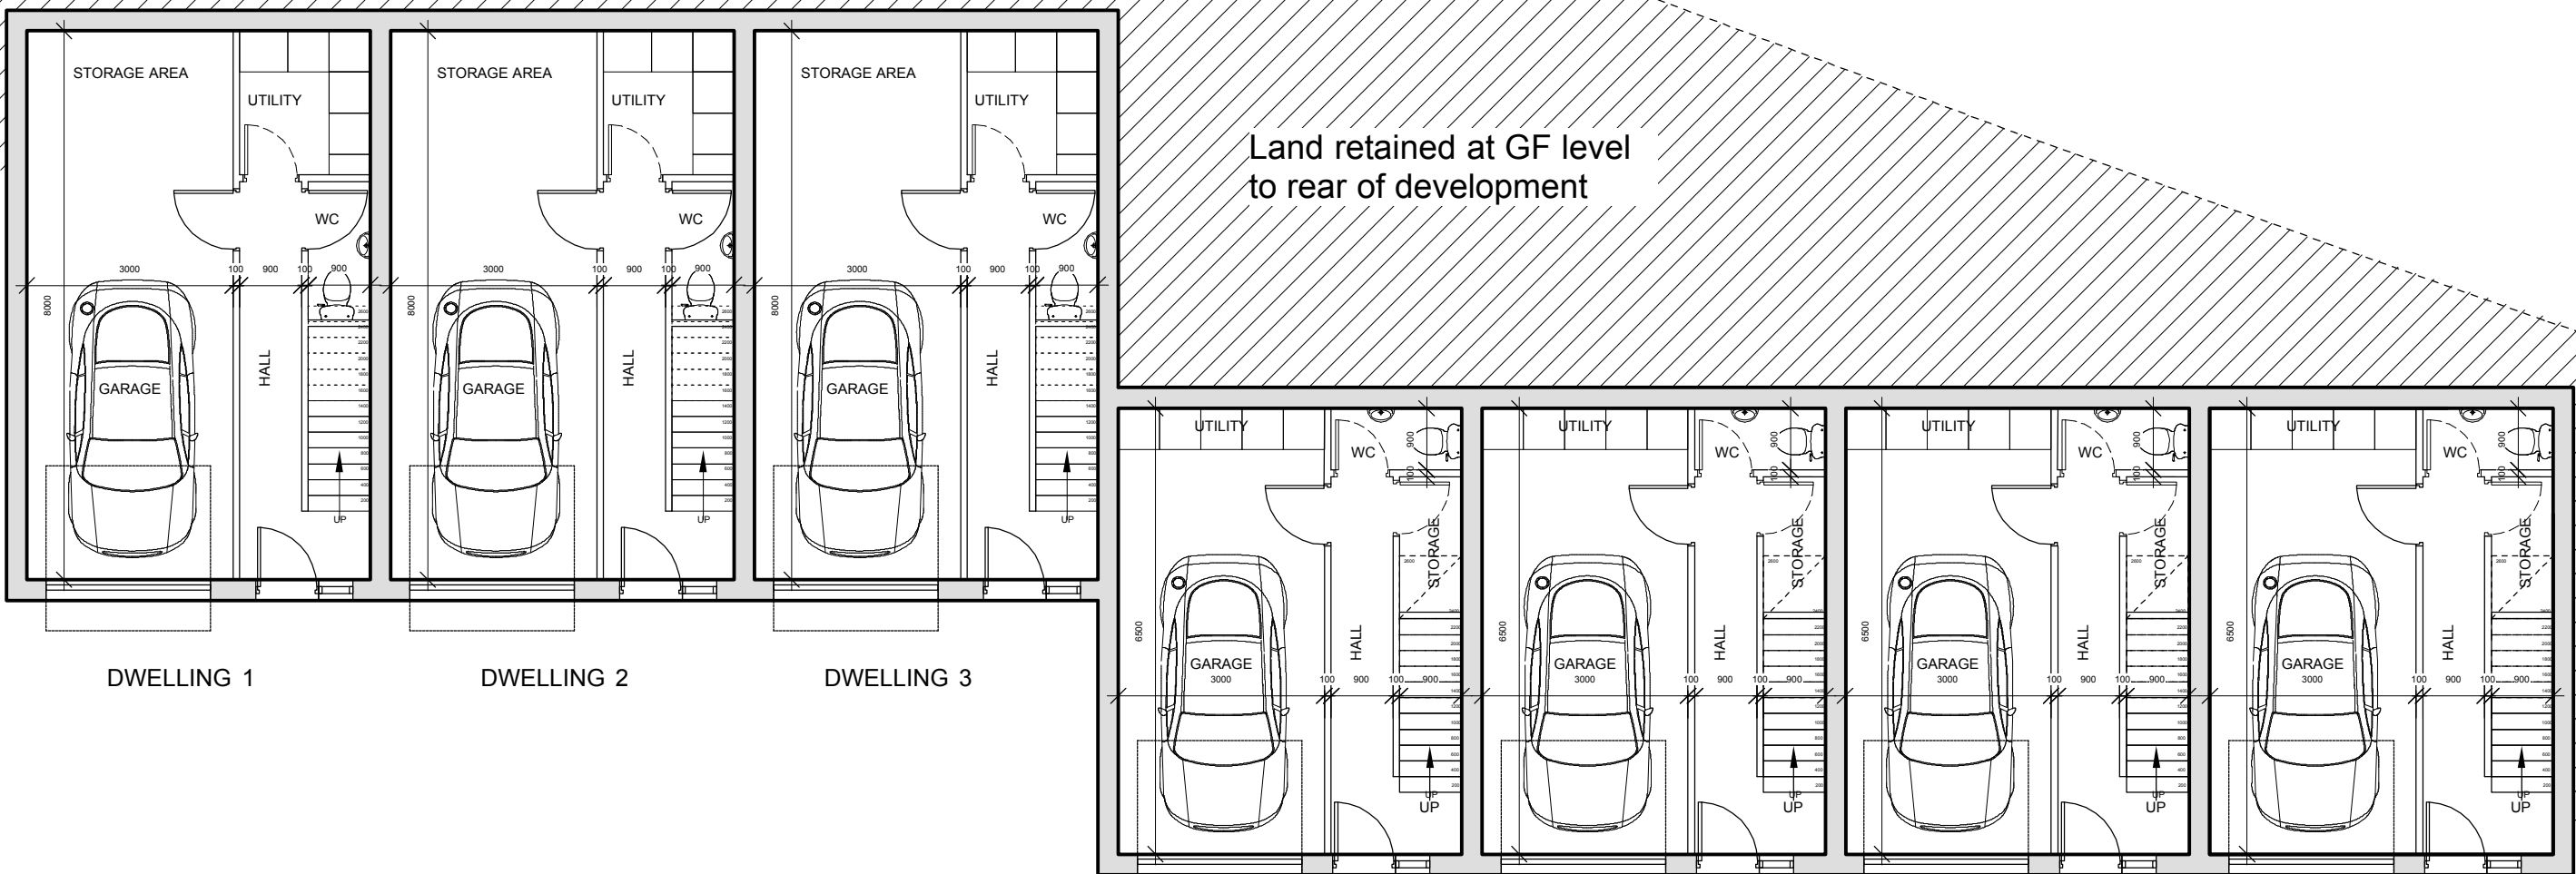

GROUND FLOOR PLANS

DWELLING 4 DWELLING 5 DWELLING 6 DWELLING 7

Rev	Date	Description	Drawn
-----	------	-------------	-------

A 03.09.14 Layouts and areas amended inline with planning consultation DW

htcarchitects

York Place Studio
8 Britannia Street
Leeds
LS1 2DZ
T: (0113) 244 3457

W: www.htcarchitects.co.uk
E: info@htcarchitects.co.uk

client
James Durrans & Sons Ltd.

project
**Saville Lane, Thurlstone
Penistone**

drawing title
**Townhouse Dwellings
Proposed Floor Plans/Roofplan**

date **June 2014**
status **Planning Issue**
scale **1:100 @ A1**
drawn **DW checked NT**
job no. **1442** dwg no. **P05** rev. **A**