

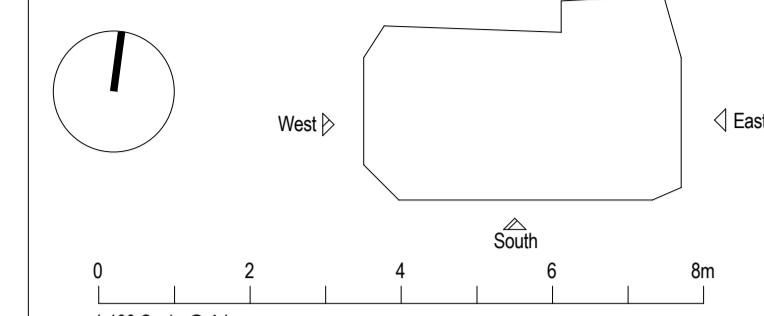


Notes:  
 • This drawing is copyright.  
 • Do not scale dimensions from this drawing.  
 • This drawing is to be read in conjunction with all other relevant drawings.  
 • All discrepancies on this drawing are to be reported to the architect.  
 • Do not modify any element of this drawing.  
 • Use drawing only for purpose(s) issued.

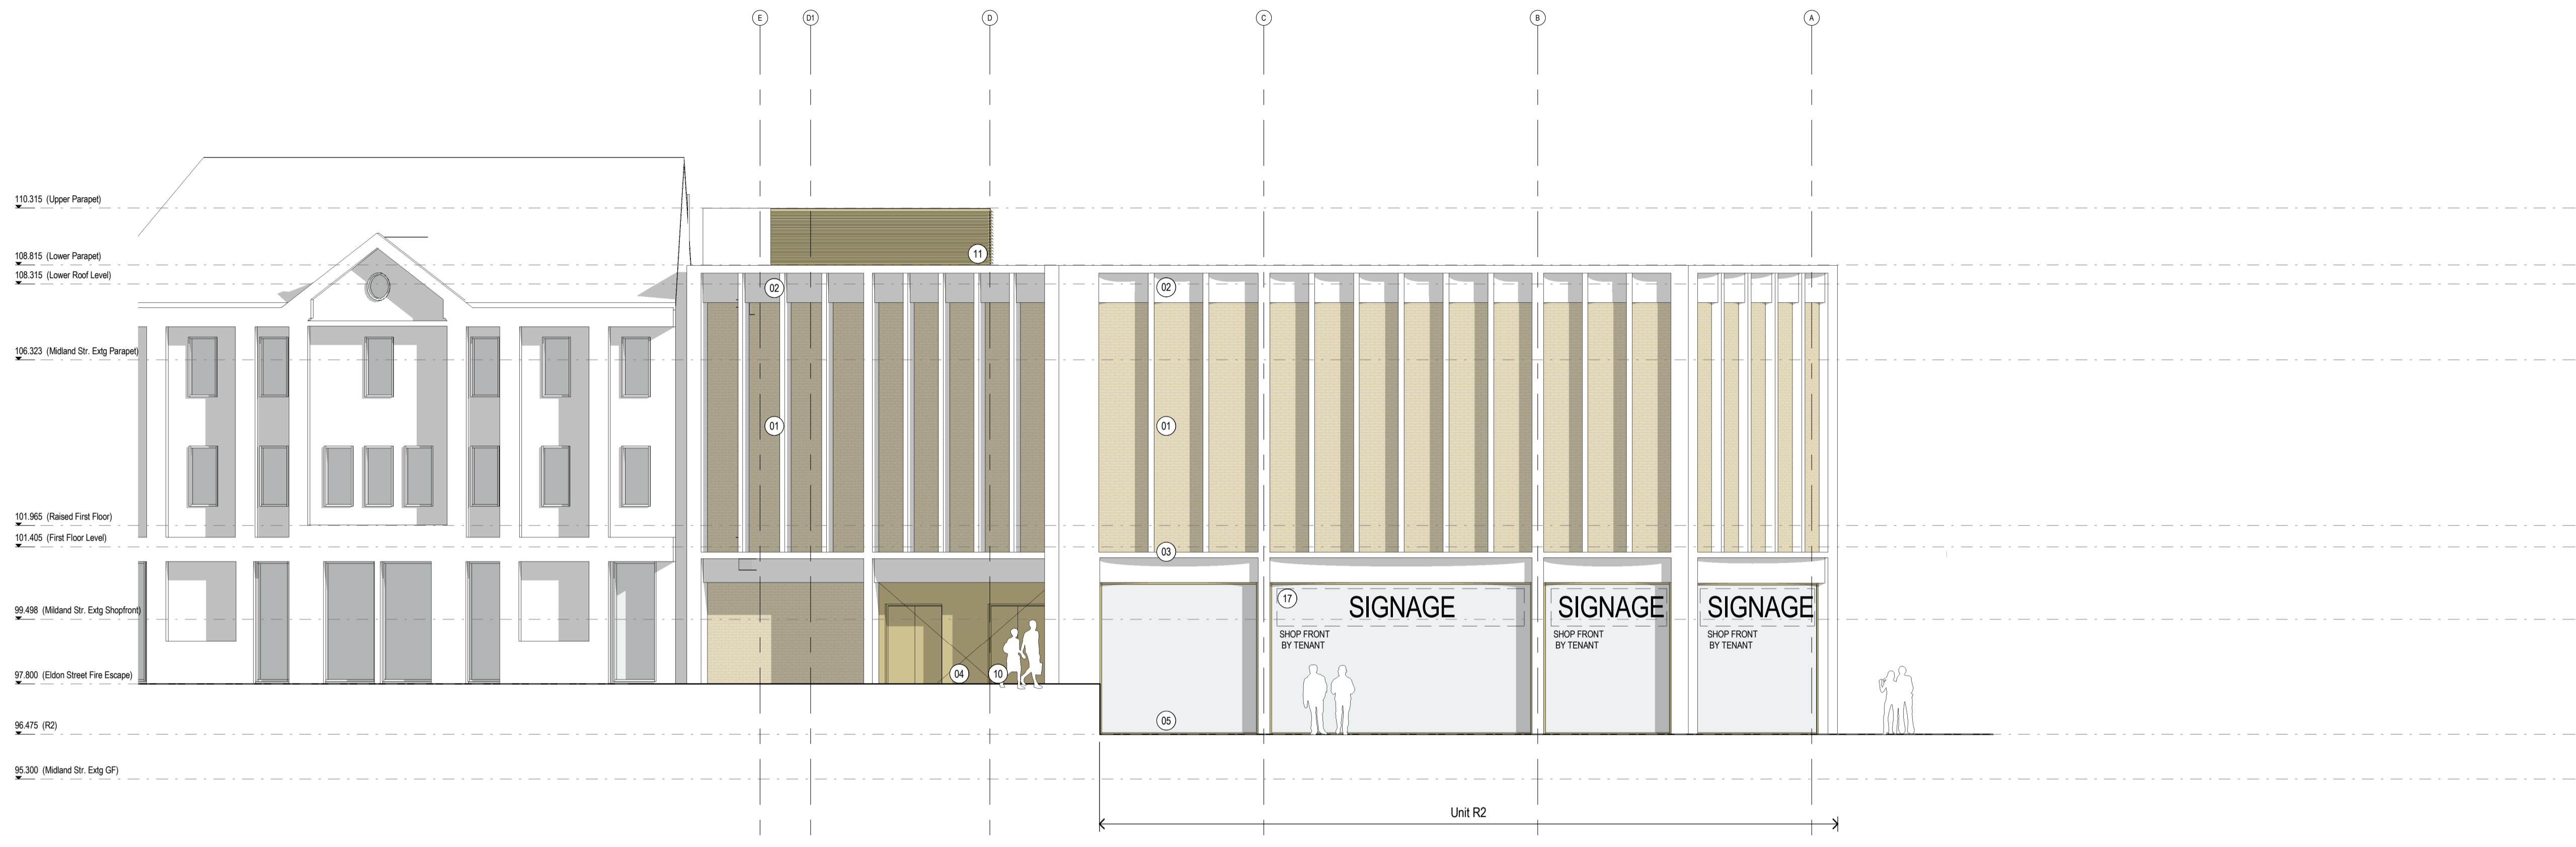

The following external model files are included within this drawing:

EXTERNAL MATERIALS KEY		
Ref	Description	Outline Spec Ref
01	Buff brick slips on metal carrier system. Secured to SFS and structure. Fixing brackets and insulated Tophat rails fixed to SFS framework (not sheathing board) to cladding manufacturers design.	EW/C1
02	GRC column and beam boxings to achieve high quality 'Portland Stone' effect.	EW/C3
03	GRC column base detail to achieve high quality 'Portland Stone' effect.	EW/C3
04	Profiled insulated aluminium rainscreen on SFS/cladding rails	EW/C1
05	Acroded curtain walling screens	EG1
10	Powder coated Aluminium external doors/ sectional roller shutters.	
11	Powder coated Aluminium loured doors to roof plant	EW/C8
17	Suspended internal signage	

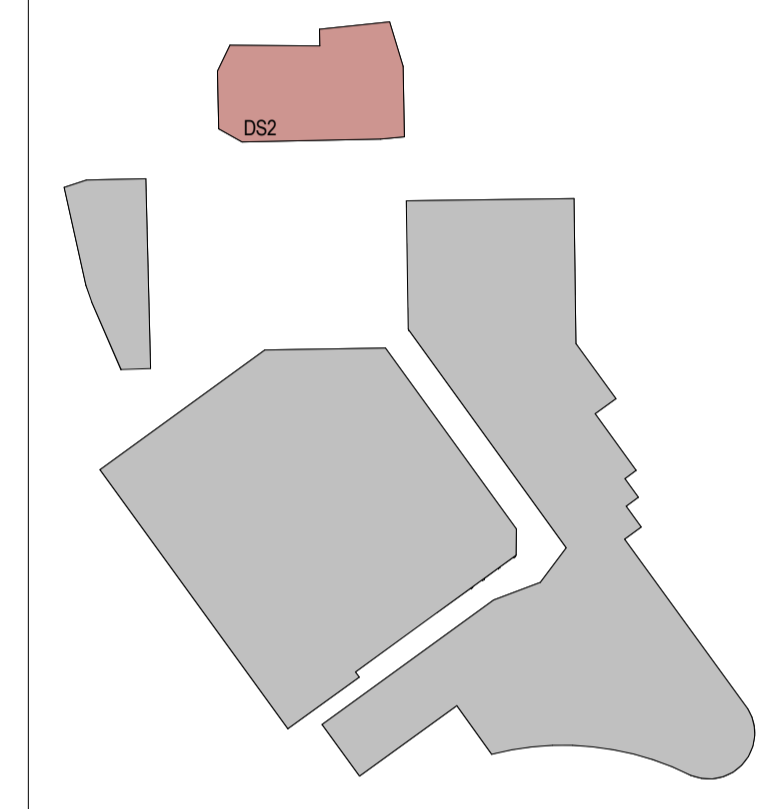


**1** West Elevations  
1 : 100



**2** East Elevation  
1 : 100

Rev	Date	Revision Notes	Dn	Rv
8	12/04/17	Planning Issue	PM	EA
7	03/02/17	Stage 3 Pricing Issue	PM	EA
6	23/12/16	Initial Stage 3 Issue	SCa	AG
5	13/12/16	Internal layouts developed following structural design review and review of sub-station location - Sub-station repositioned. Goods lift omitted following confirmation of Superbowel UK lift requirements. Escape stairs replanned. Roof plant area extended to suit structure. External door positions updated to suit revised layout.	SCa	SL
4	02/12/16	Coordination Issue	EA	SL
3	29/11/16	Elevations redesigned for review	SC/TW	SL
2	22/08/16	Phase 2 Final Release	CS	SL
1	29/7/16	Phase 2 Release and Revision Number Update	CS	SL

Client  
Turner and Townsend

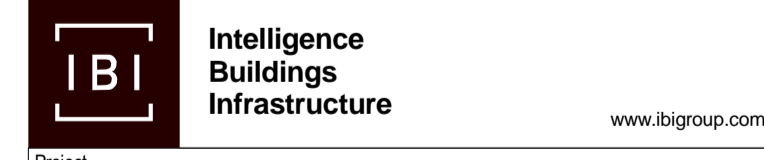

Project  
Better Barnsley Town Centre  
Phase 2

Drawing Title  
East & West Elevations

Job Number 50727	Drawing Originated Date July 2016	PAS 1192 Status Code
Scale@A1 As indicated	Purpose Planning	

Drawing Number BBTC_IBI_D2_A_F100_EL_WW_EE_01	Revision 8
--	---------------