

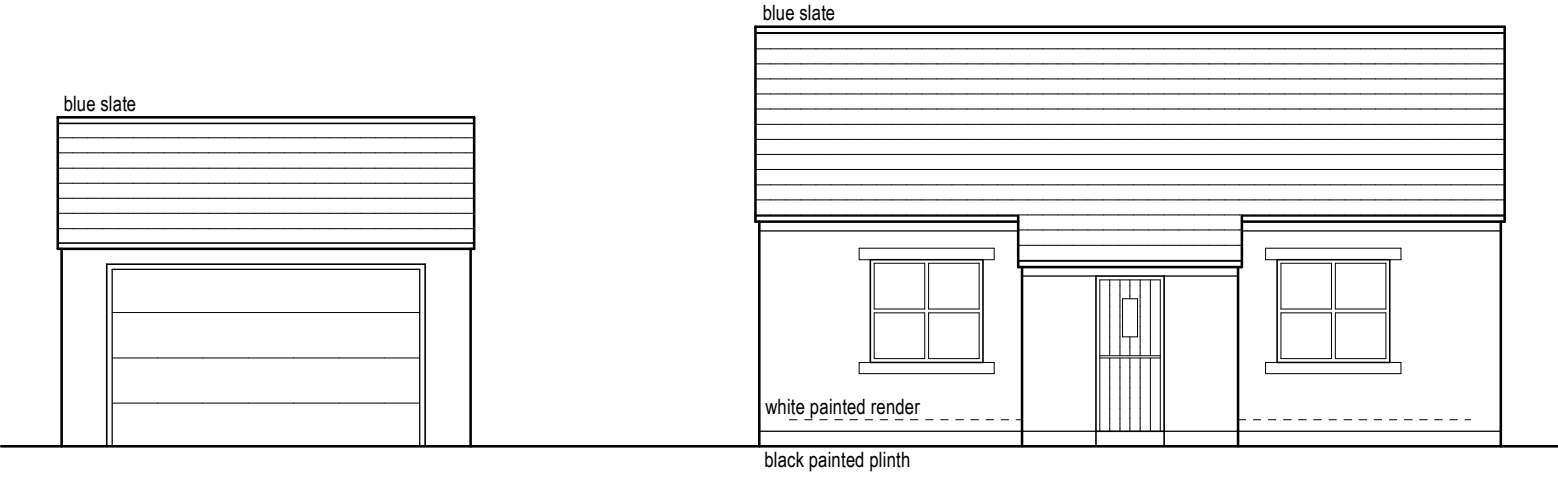



Notes:
1. Setting out to be the responsibility of contractor.
2. Contractor to pay particular attention to pitch of roof and headroom at stairs.
3. Any discrepancies to be reported to Colne Valley Design.

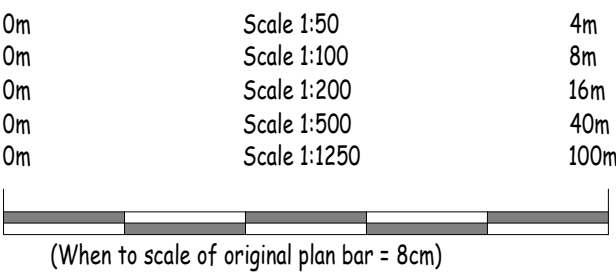

Existing front elevation (1:100)

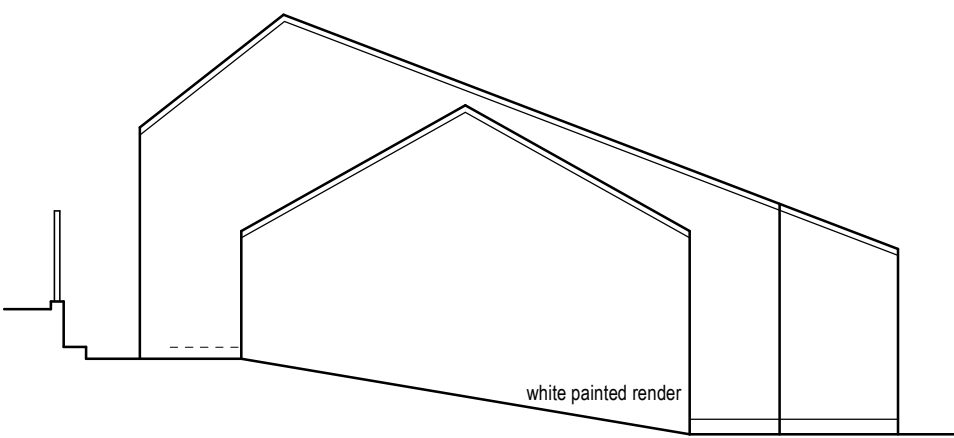


Existing side elevation (1:100)

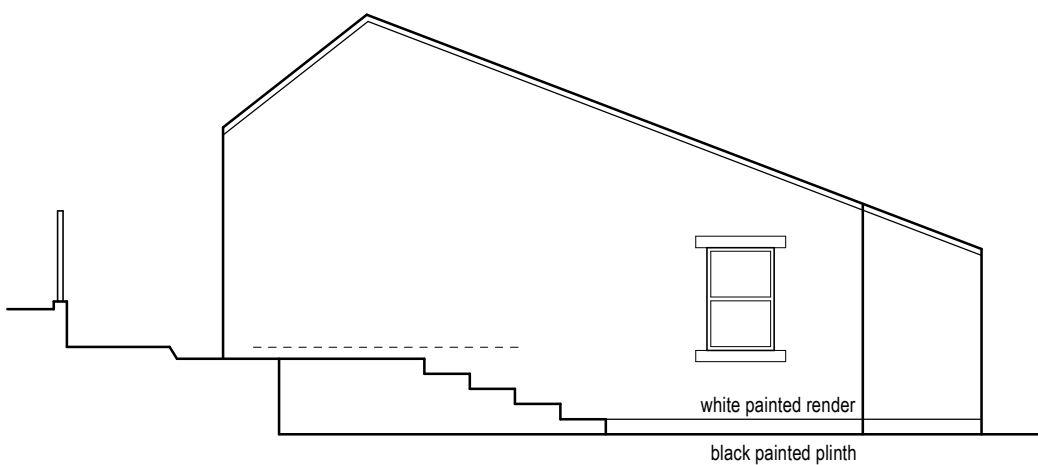


Existing side elevation (1:100)



Existing rear elevation (1:100)

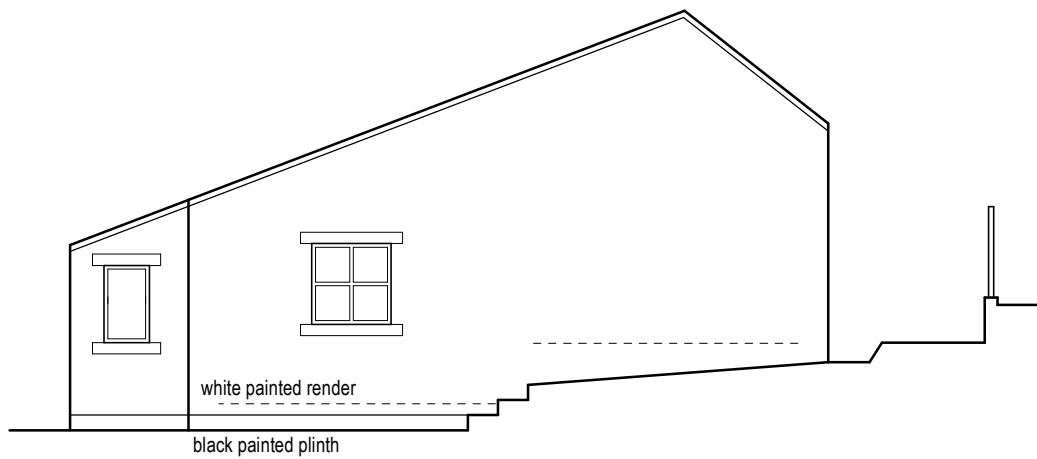


Existing side elevation (1:100)

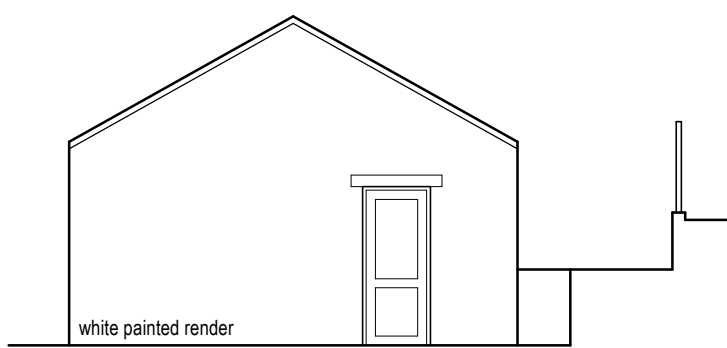

Existing side elevation (1:100)



Existing ground floor layout (1:100)

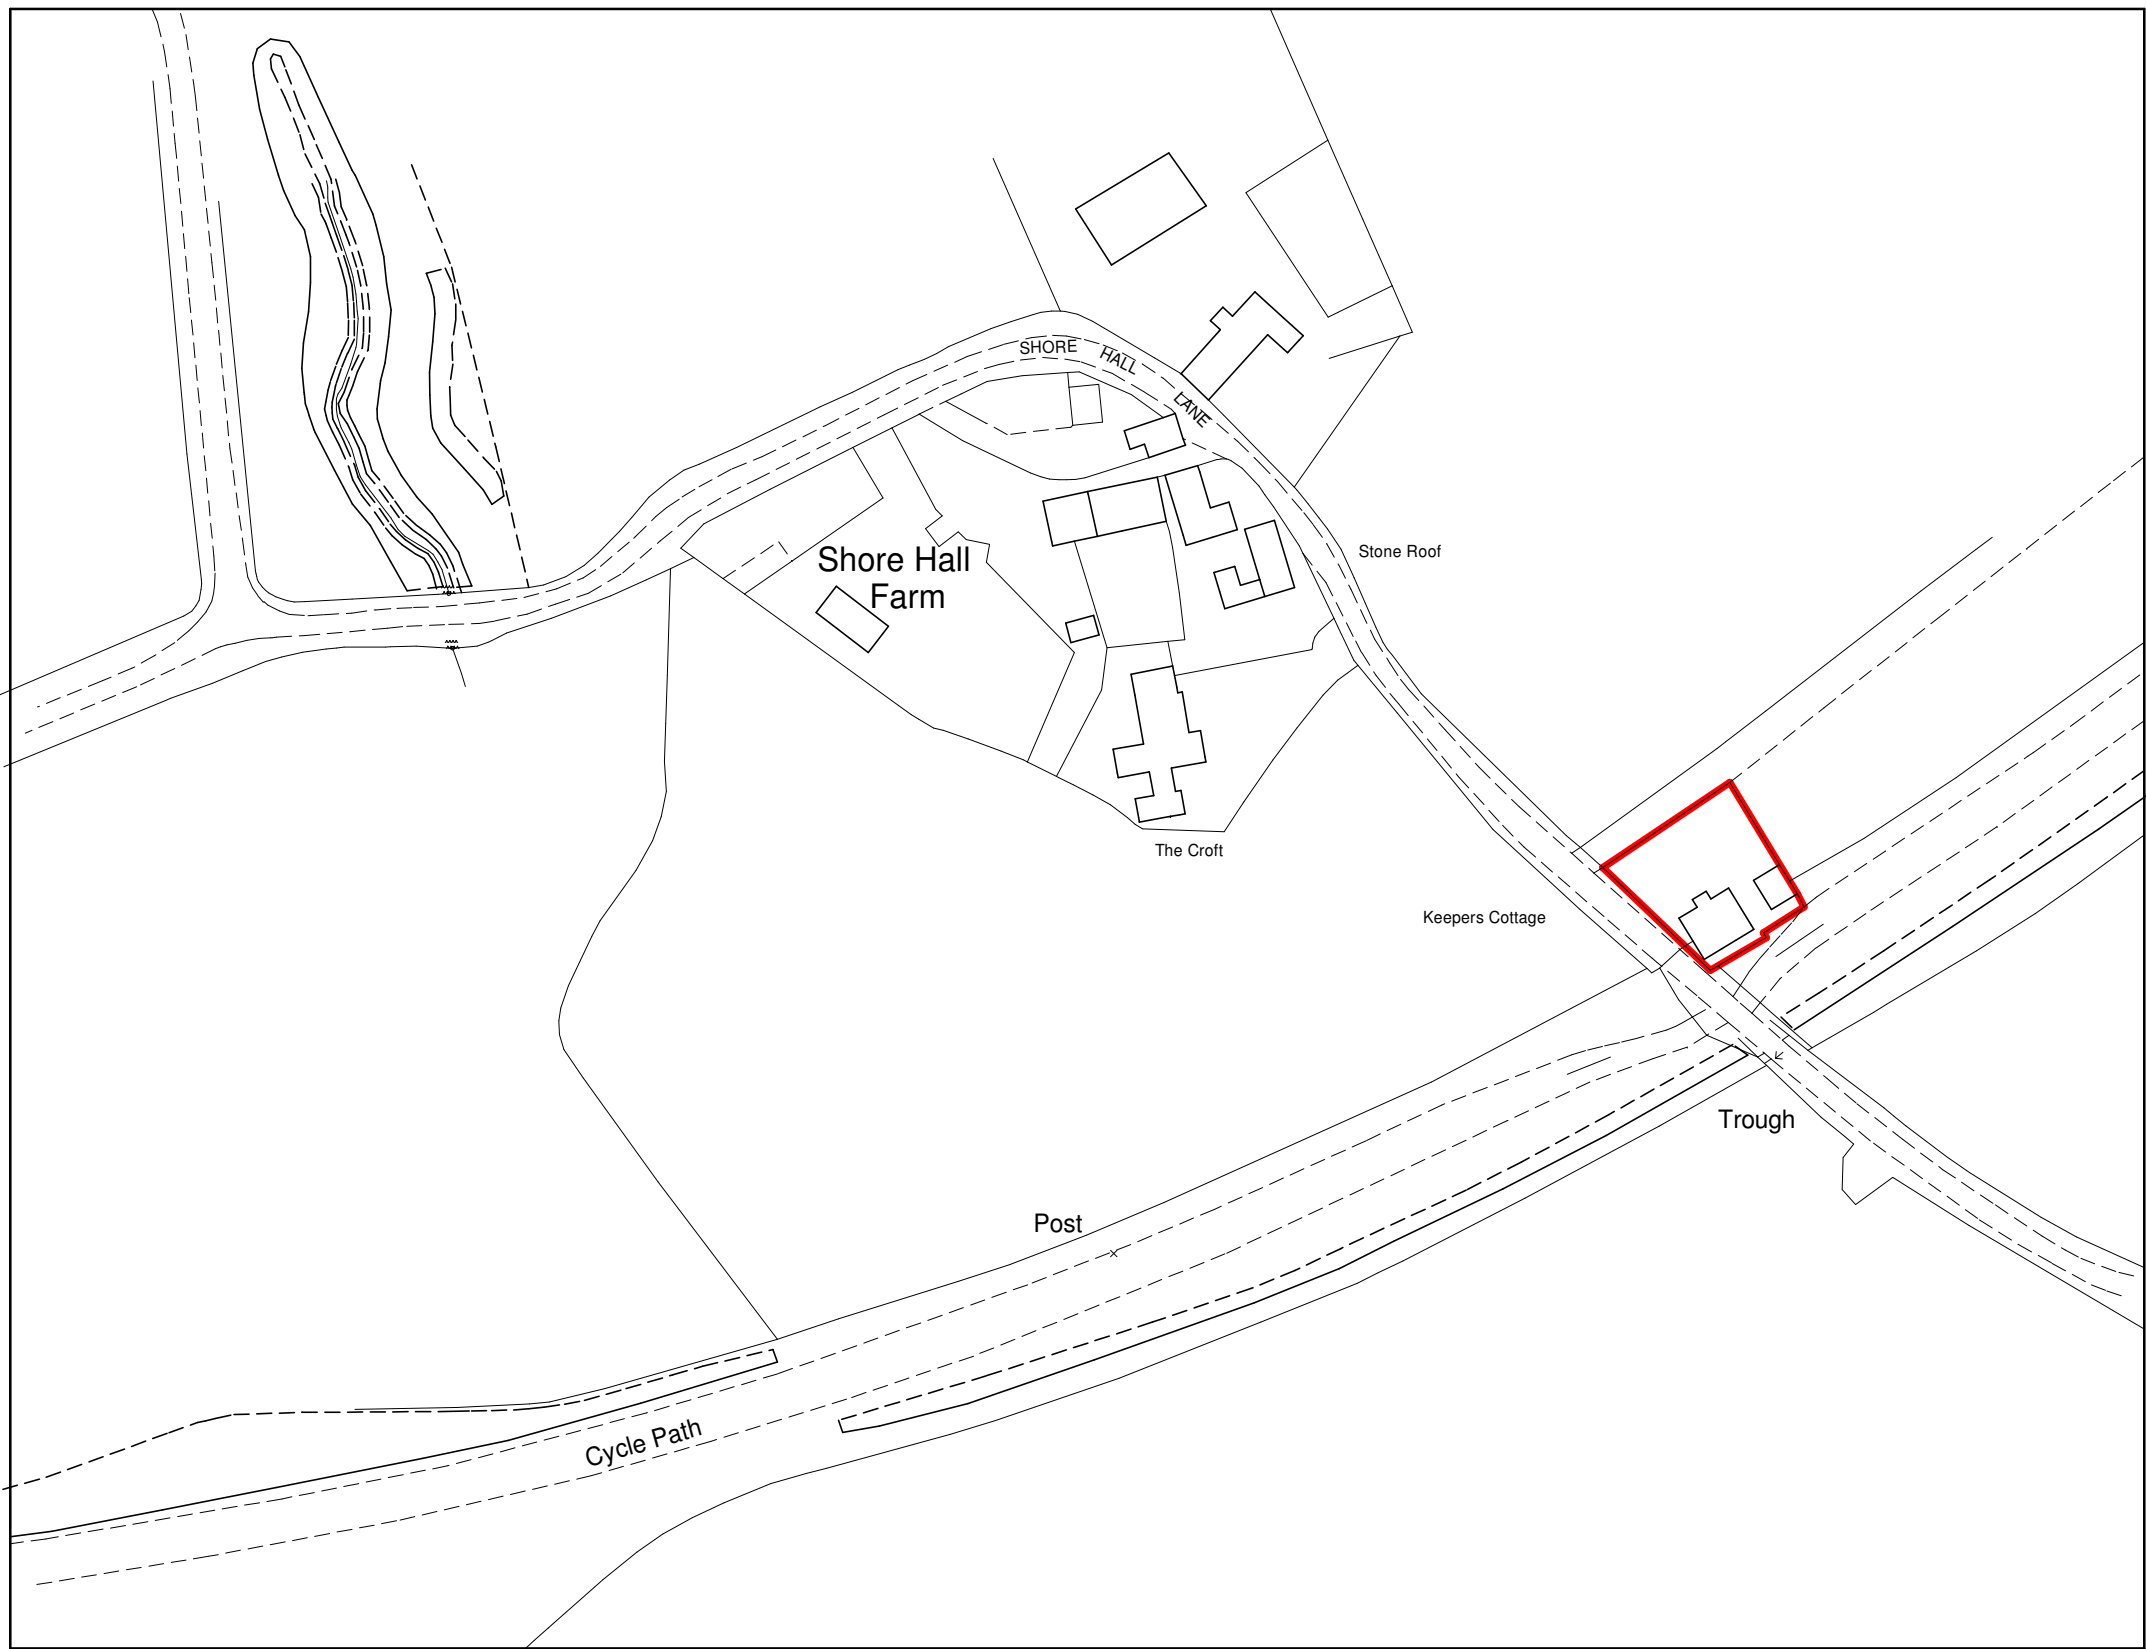

Location plan (1:1250)



Colne Valley Design
8 Meadow Lane
Slaithwaite
Huddersfield HD7 5EX

Tel: 01484 842097
Mobile: 07867 803312
E-mail: mitchell@sbhomes.co.uk

Proprietor: S.A. Mitchell (ACIOB)

Project

Proposed Extension.

For

Mr & Mrs D Elliott.

Address

Keepers Cottage
Shore Hall Lane
Millhouse Green
S36 9LY.

Title

Existing Layouts and Elevations.

Job No.

21 J 23.

Drawing number

01.

Date

April 2021.