




SIDE ELEVATION 1:100

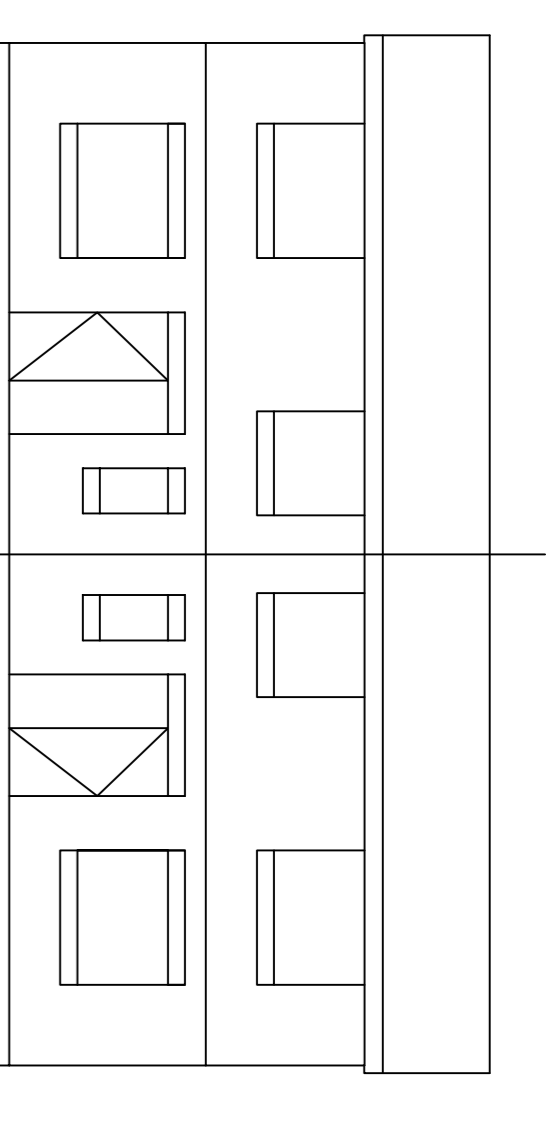

FRONT ELEVATION 1:100

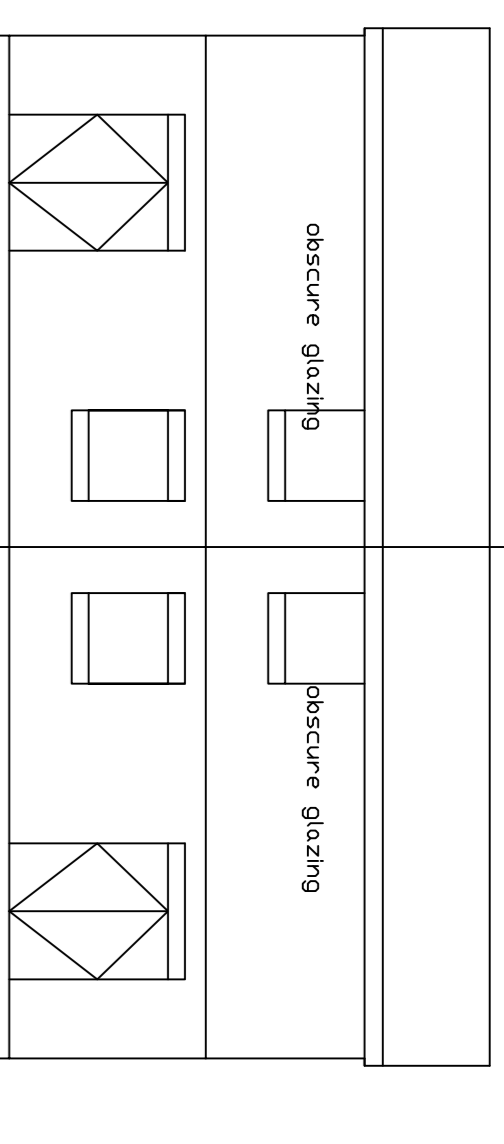


REAR ELEVATION 1:100

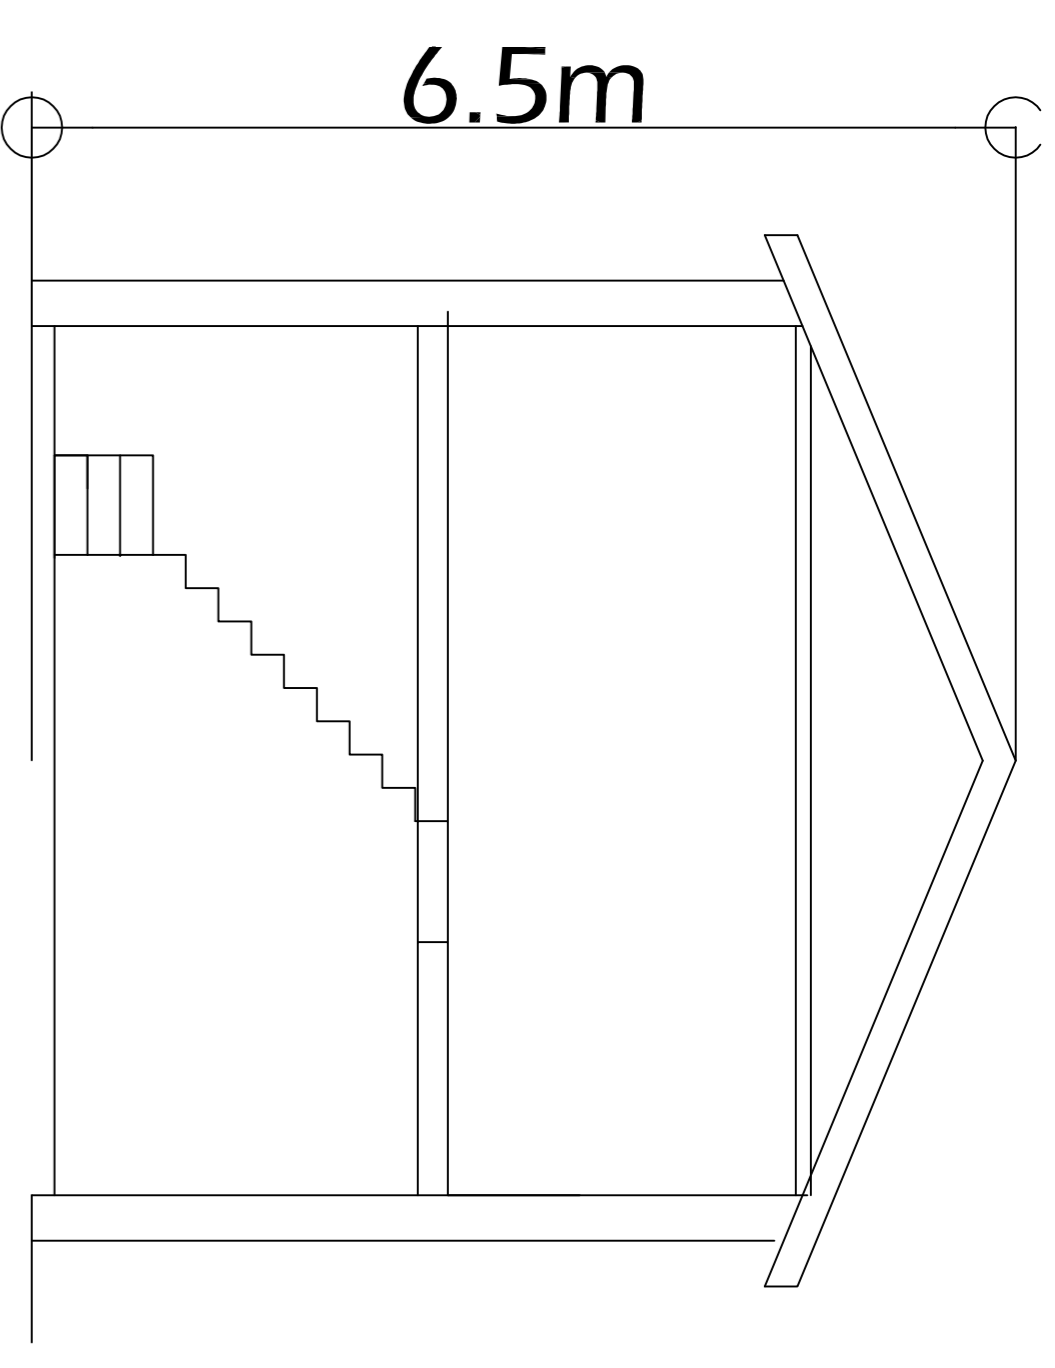


TYP SECTION 1:50


HOUSE SCHEME

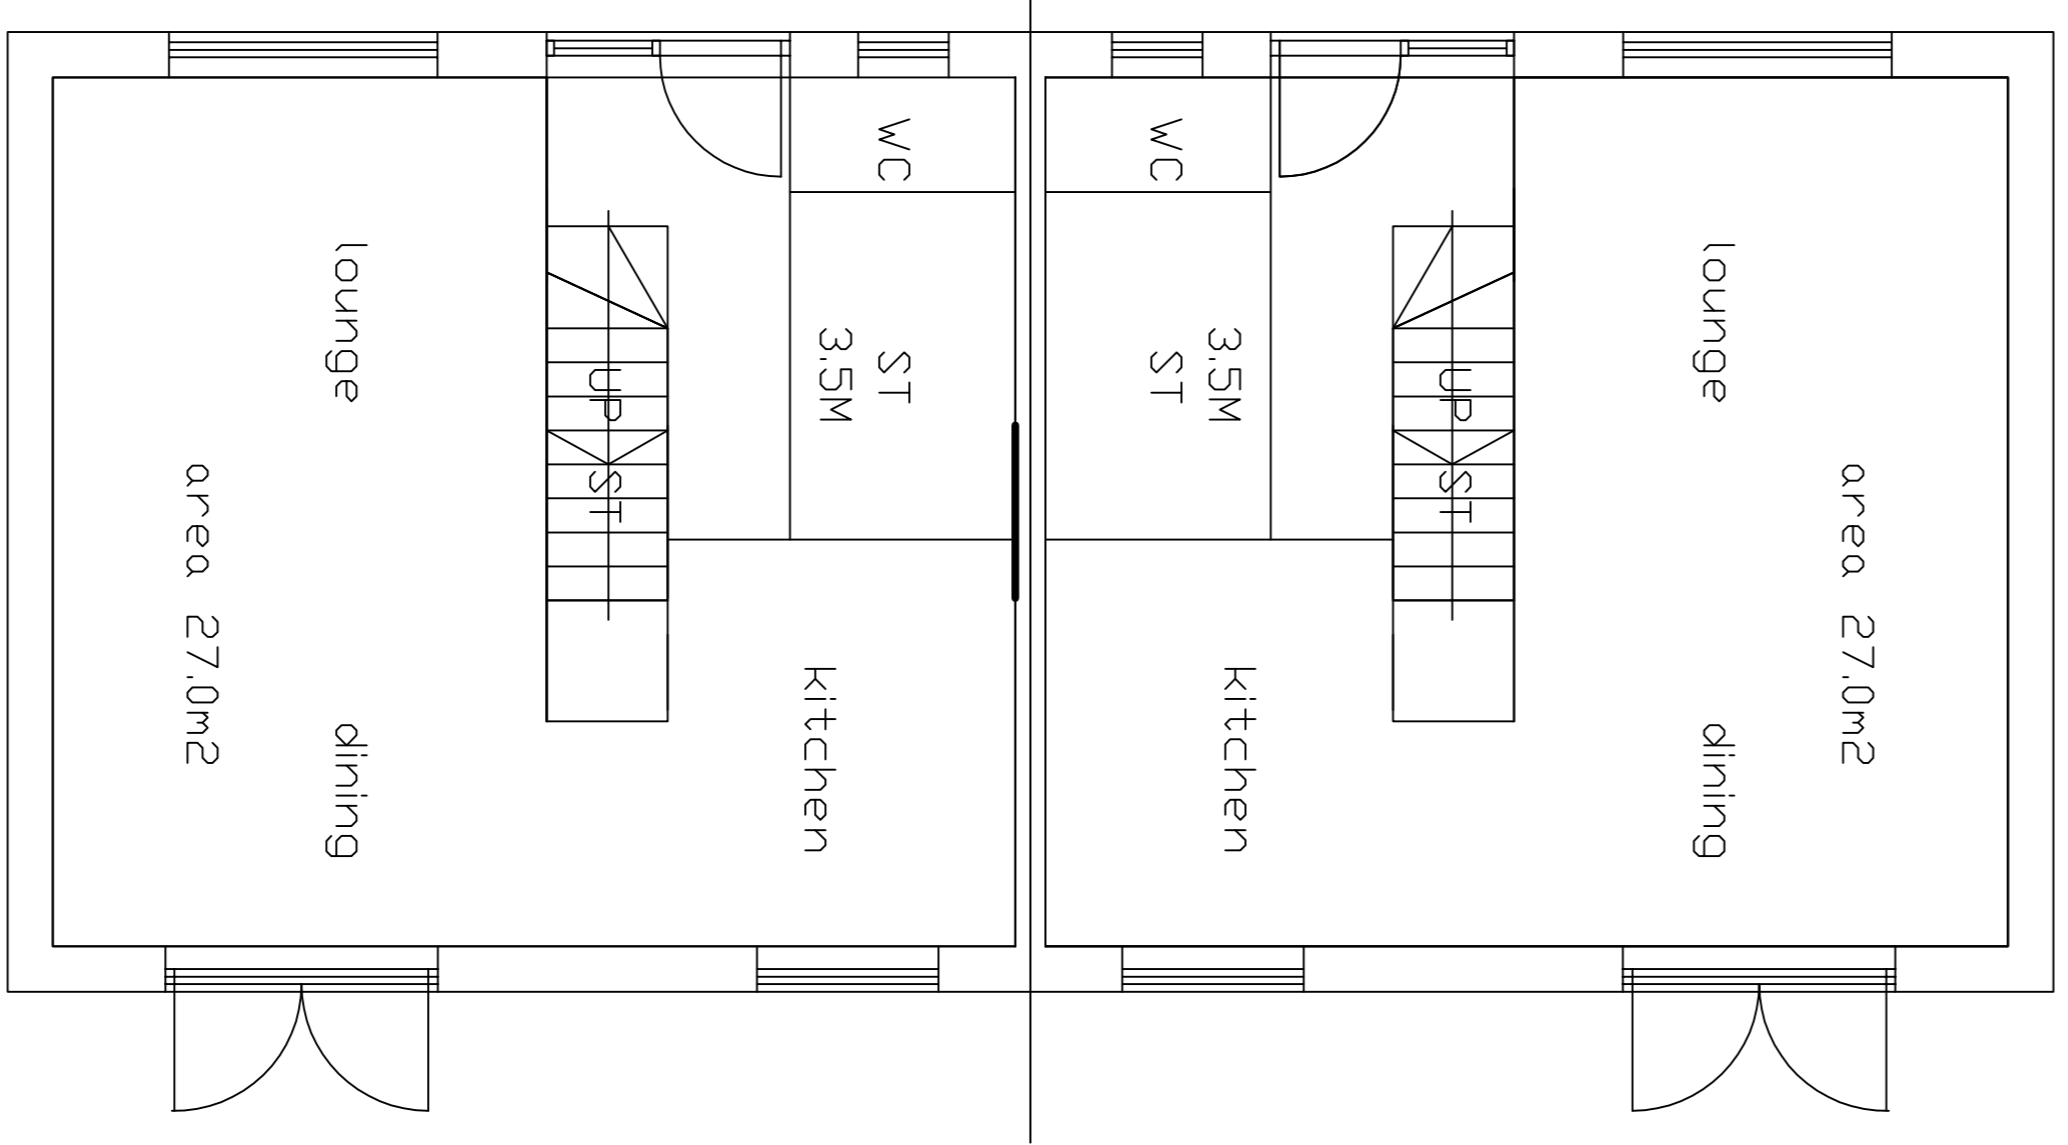

GF PLAN 1:50

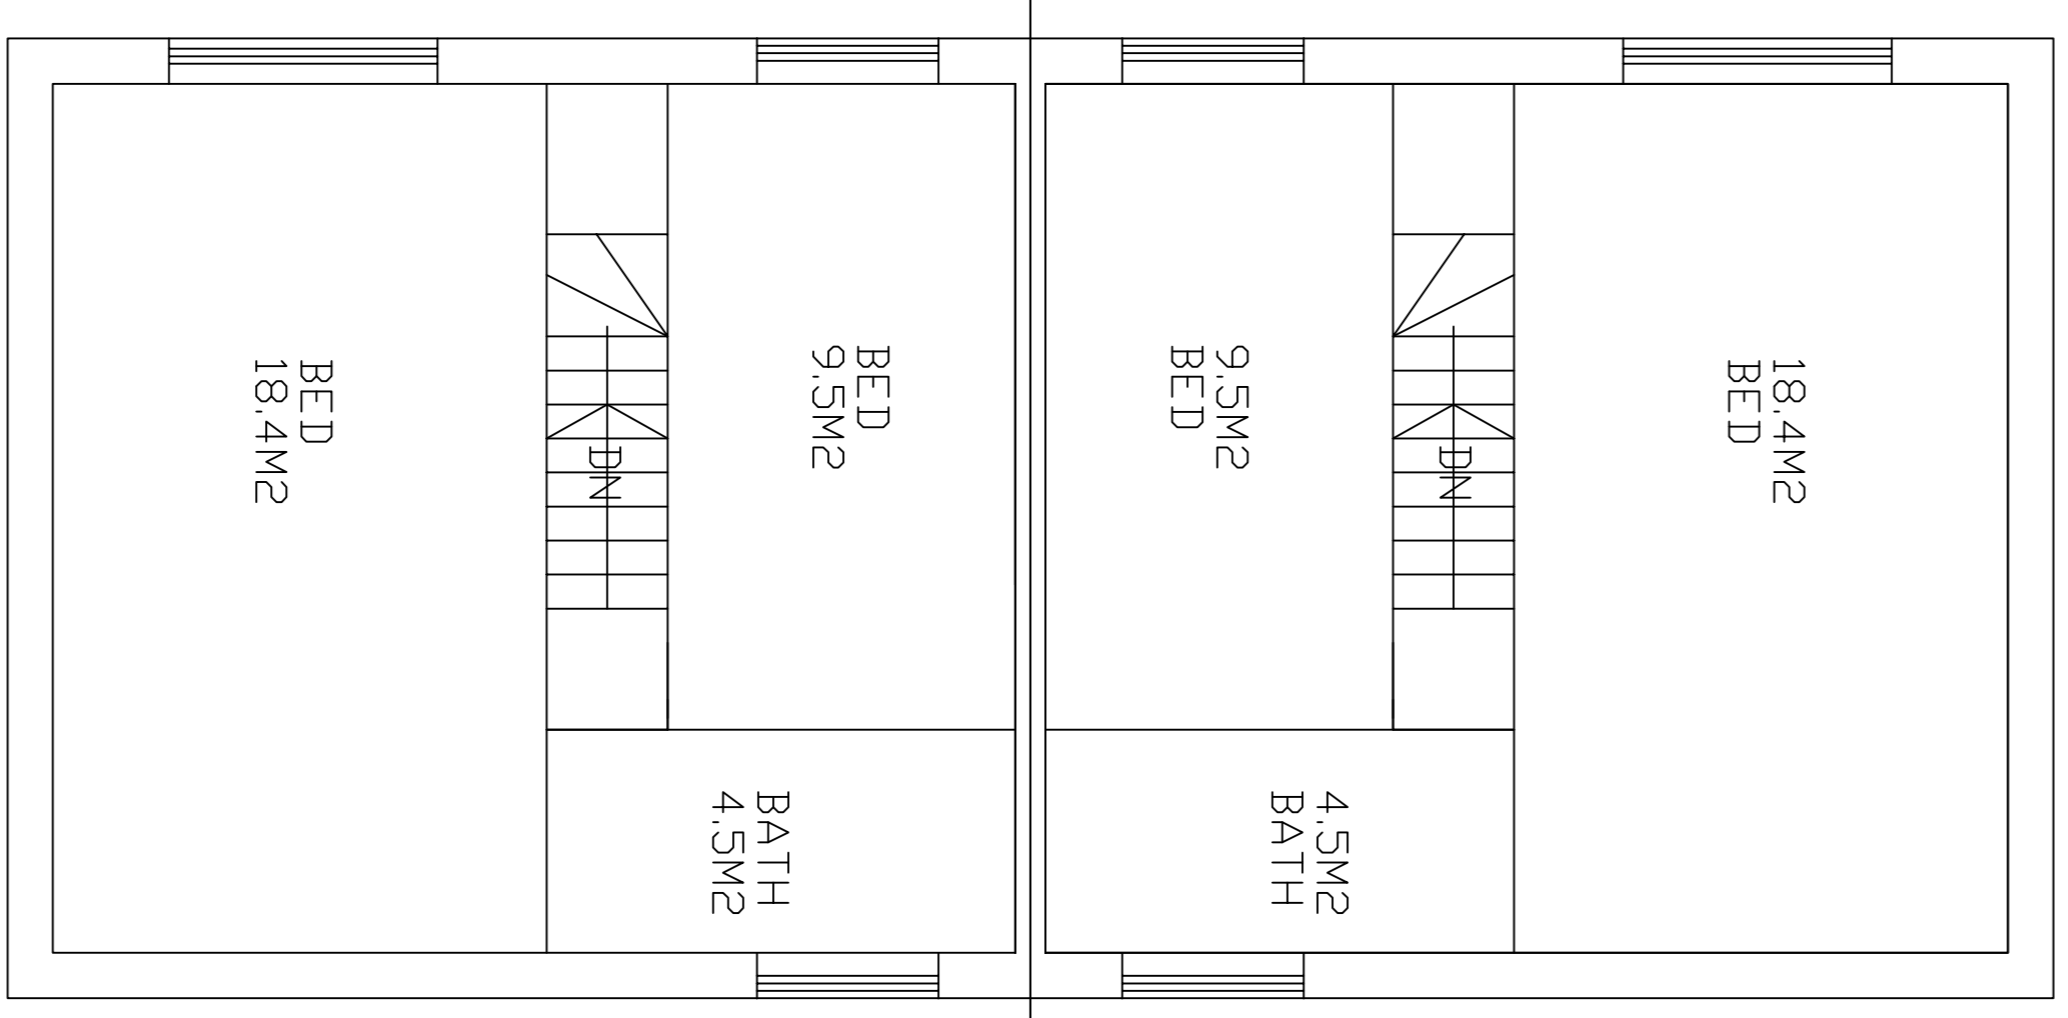

FF PLAN 1:50

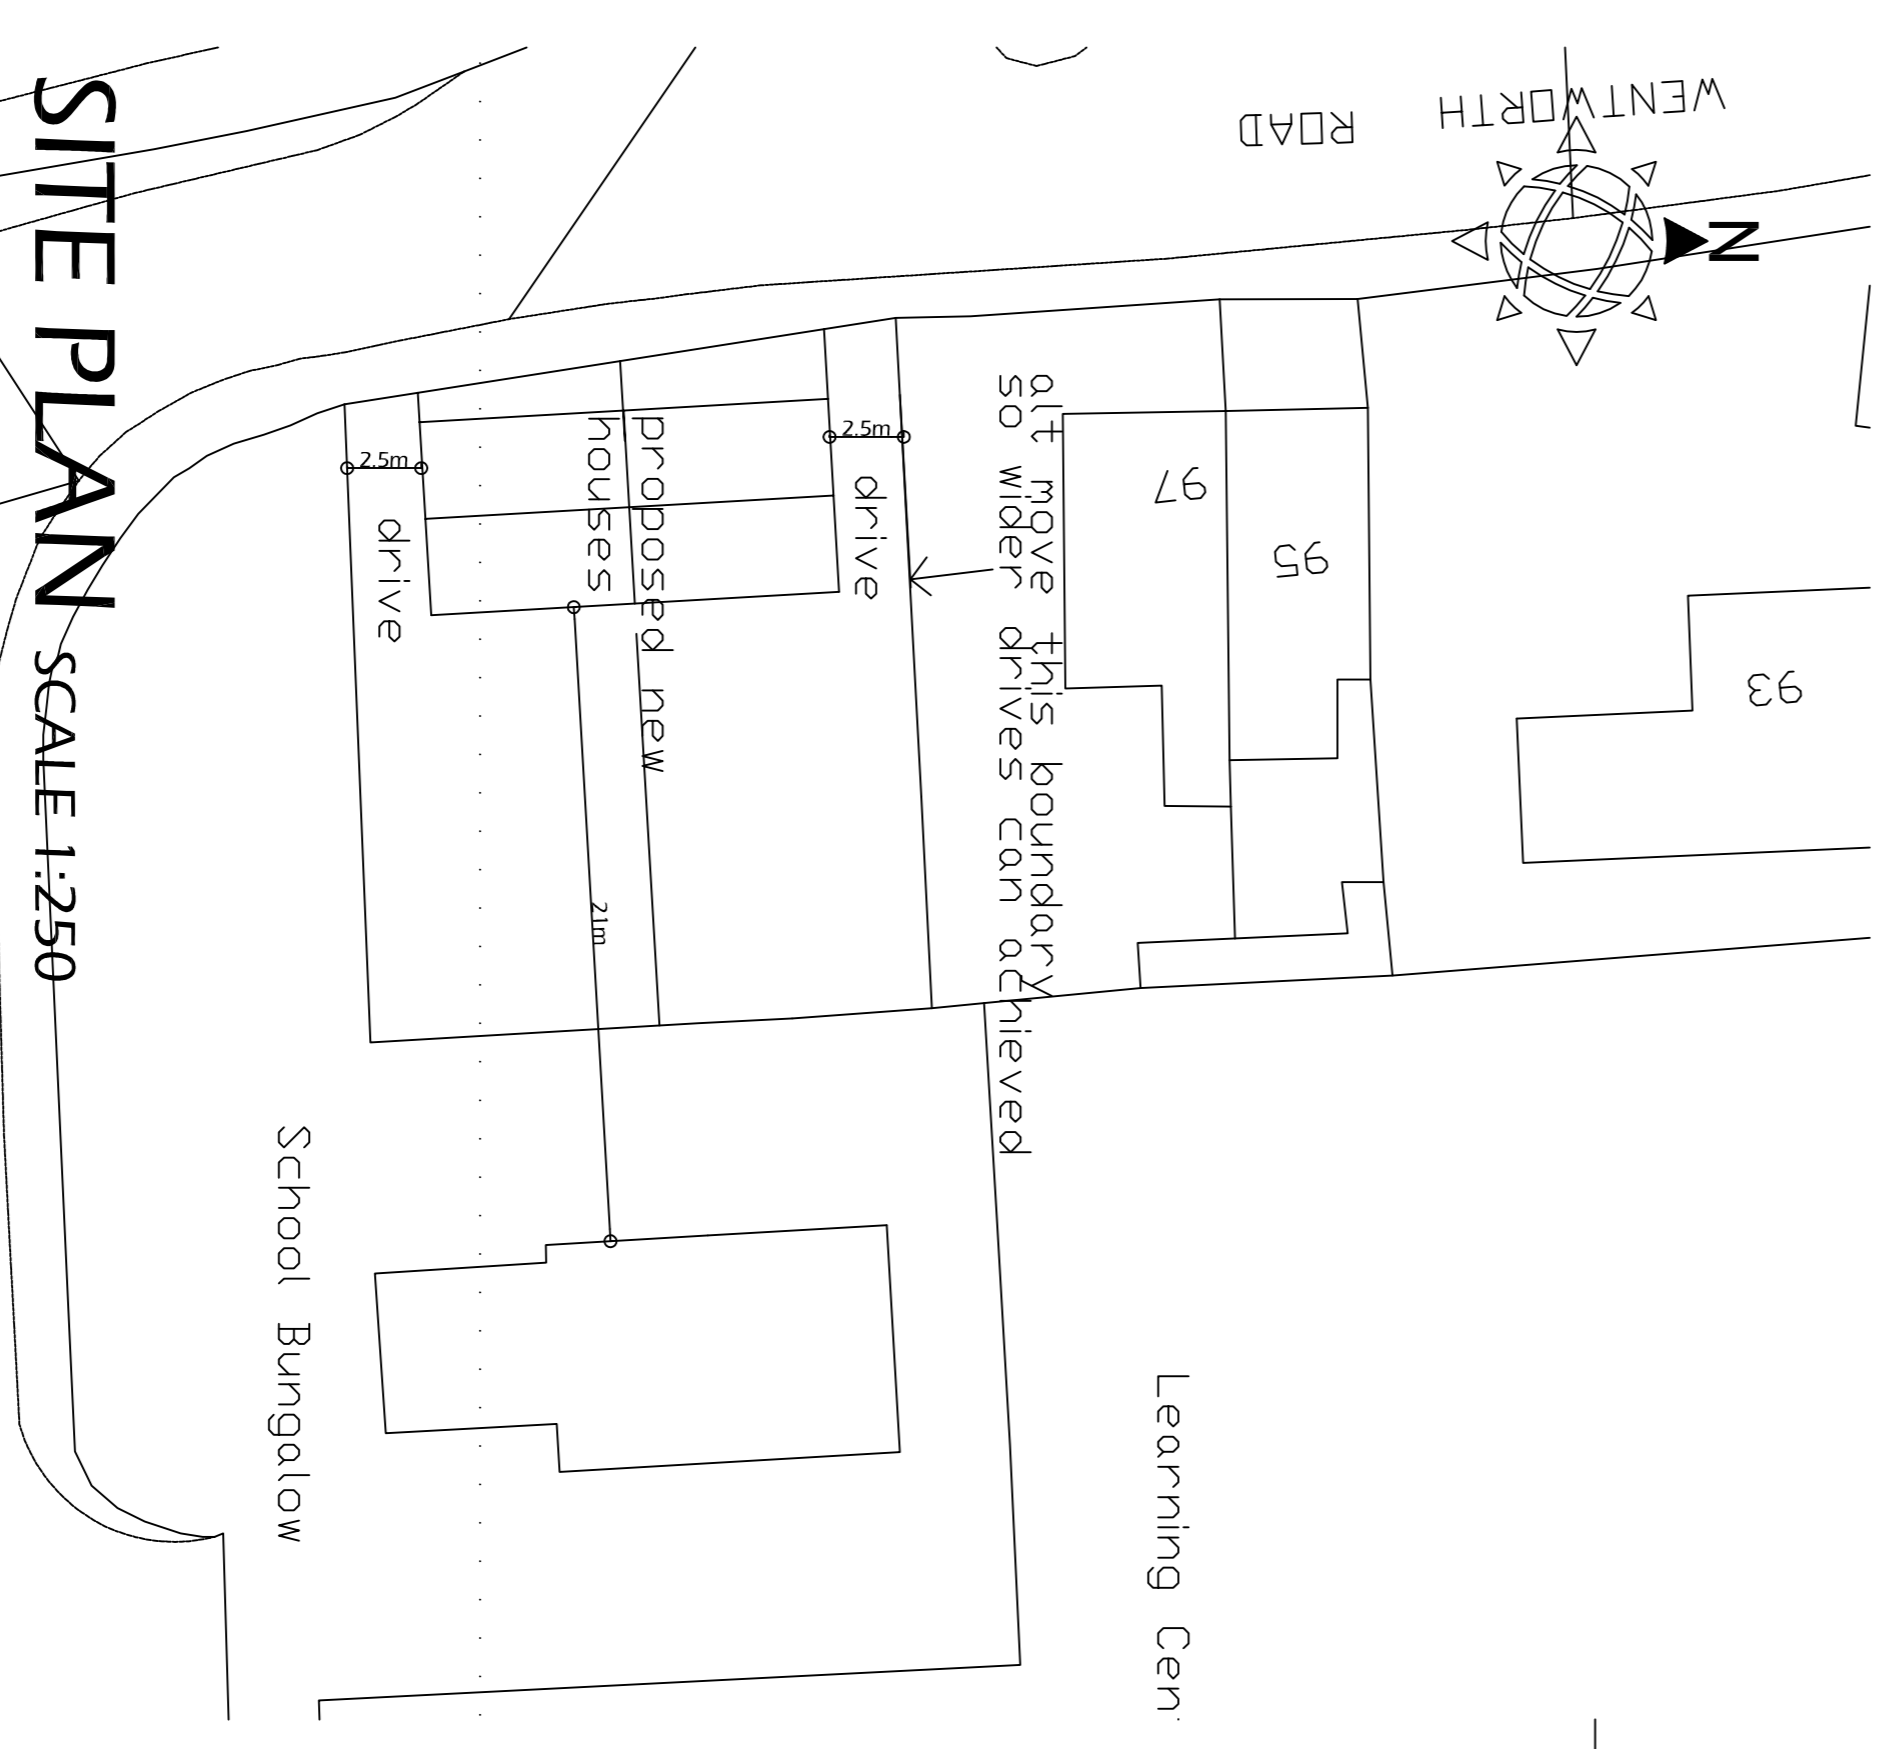

SITE PLAN SCALE 1:250



1. THE DRAWING AND THE CONTRACT AND PARTS HEREIN ARE THE PROPERTY OF NYP ARCHITECTURAL SERVICES LTD. REGISTERED IN ENGLAND AND WALES No. 4613158 AND MAY BE USED OR REPRODUCED ONLY UNDER CONTRACT.
 2. CONTRACTORS AND SUB-CONTRACTORS MUST CHECK AND LABEL ALL DIMENSIONS BEFORE PROCEEDING WITH WORK OR COMMENCING WORK ON SITE.
 3. CONTRACTORS ARE RESPONSIBLE FOR INFORMING THE DESIGNER OF ANY DISCREPANCY, DISCREPANCY OR OMISSIONS BEFORE THE START OF WORK. THE SIGNATURE OF CONTRACTOR IN RESPECT OF THE WORK IS A WRITTEN AGREEMENT ONLY AND IS TO BE USED FROM THE DRAWING IF ANY DISCREPANCY OR OMISSION OCCURS.

Notes

Revisions:	Date	Suffix	Description

NYP ARCHITECTURAL SERVICES
 The Grove, High Street, Ossett, Barnsley, S75 3HG. Tel: 01728 200898. E-mail: sales@nyp.co.uk / info@nyp.co.uk

Project: **LAND AT WENTWORTH ROAD BLACKER HILL**

Drawing Title: **PROPOSED HOUSES**

Client: **MR R UTTERLY**

Date: **JUNE 2016**

Ref: **02/77**

Scale: **A1**

Dwg. No.: **SK02**

Rev: