



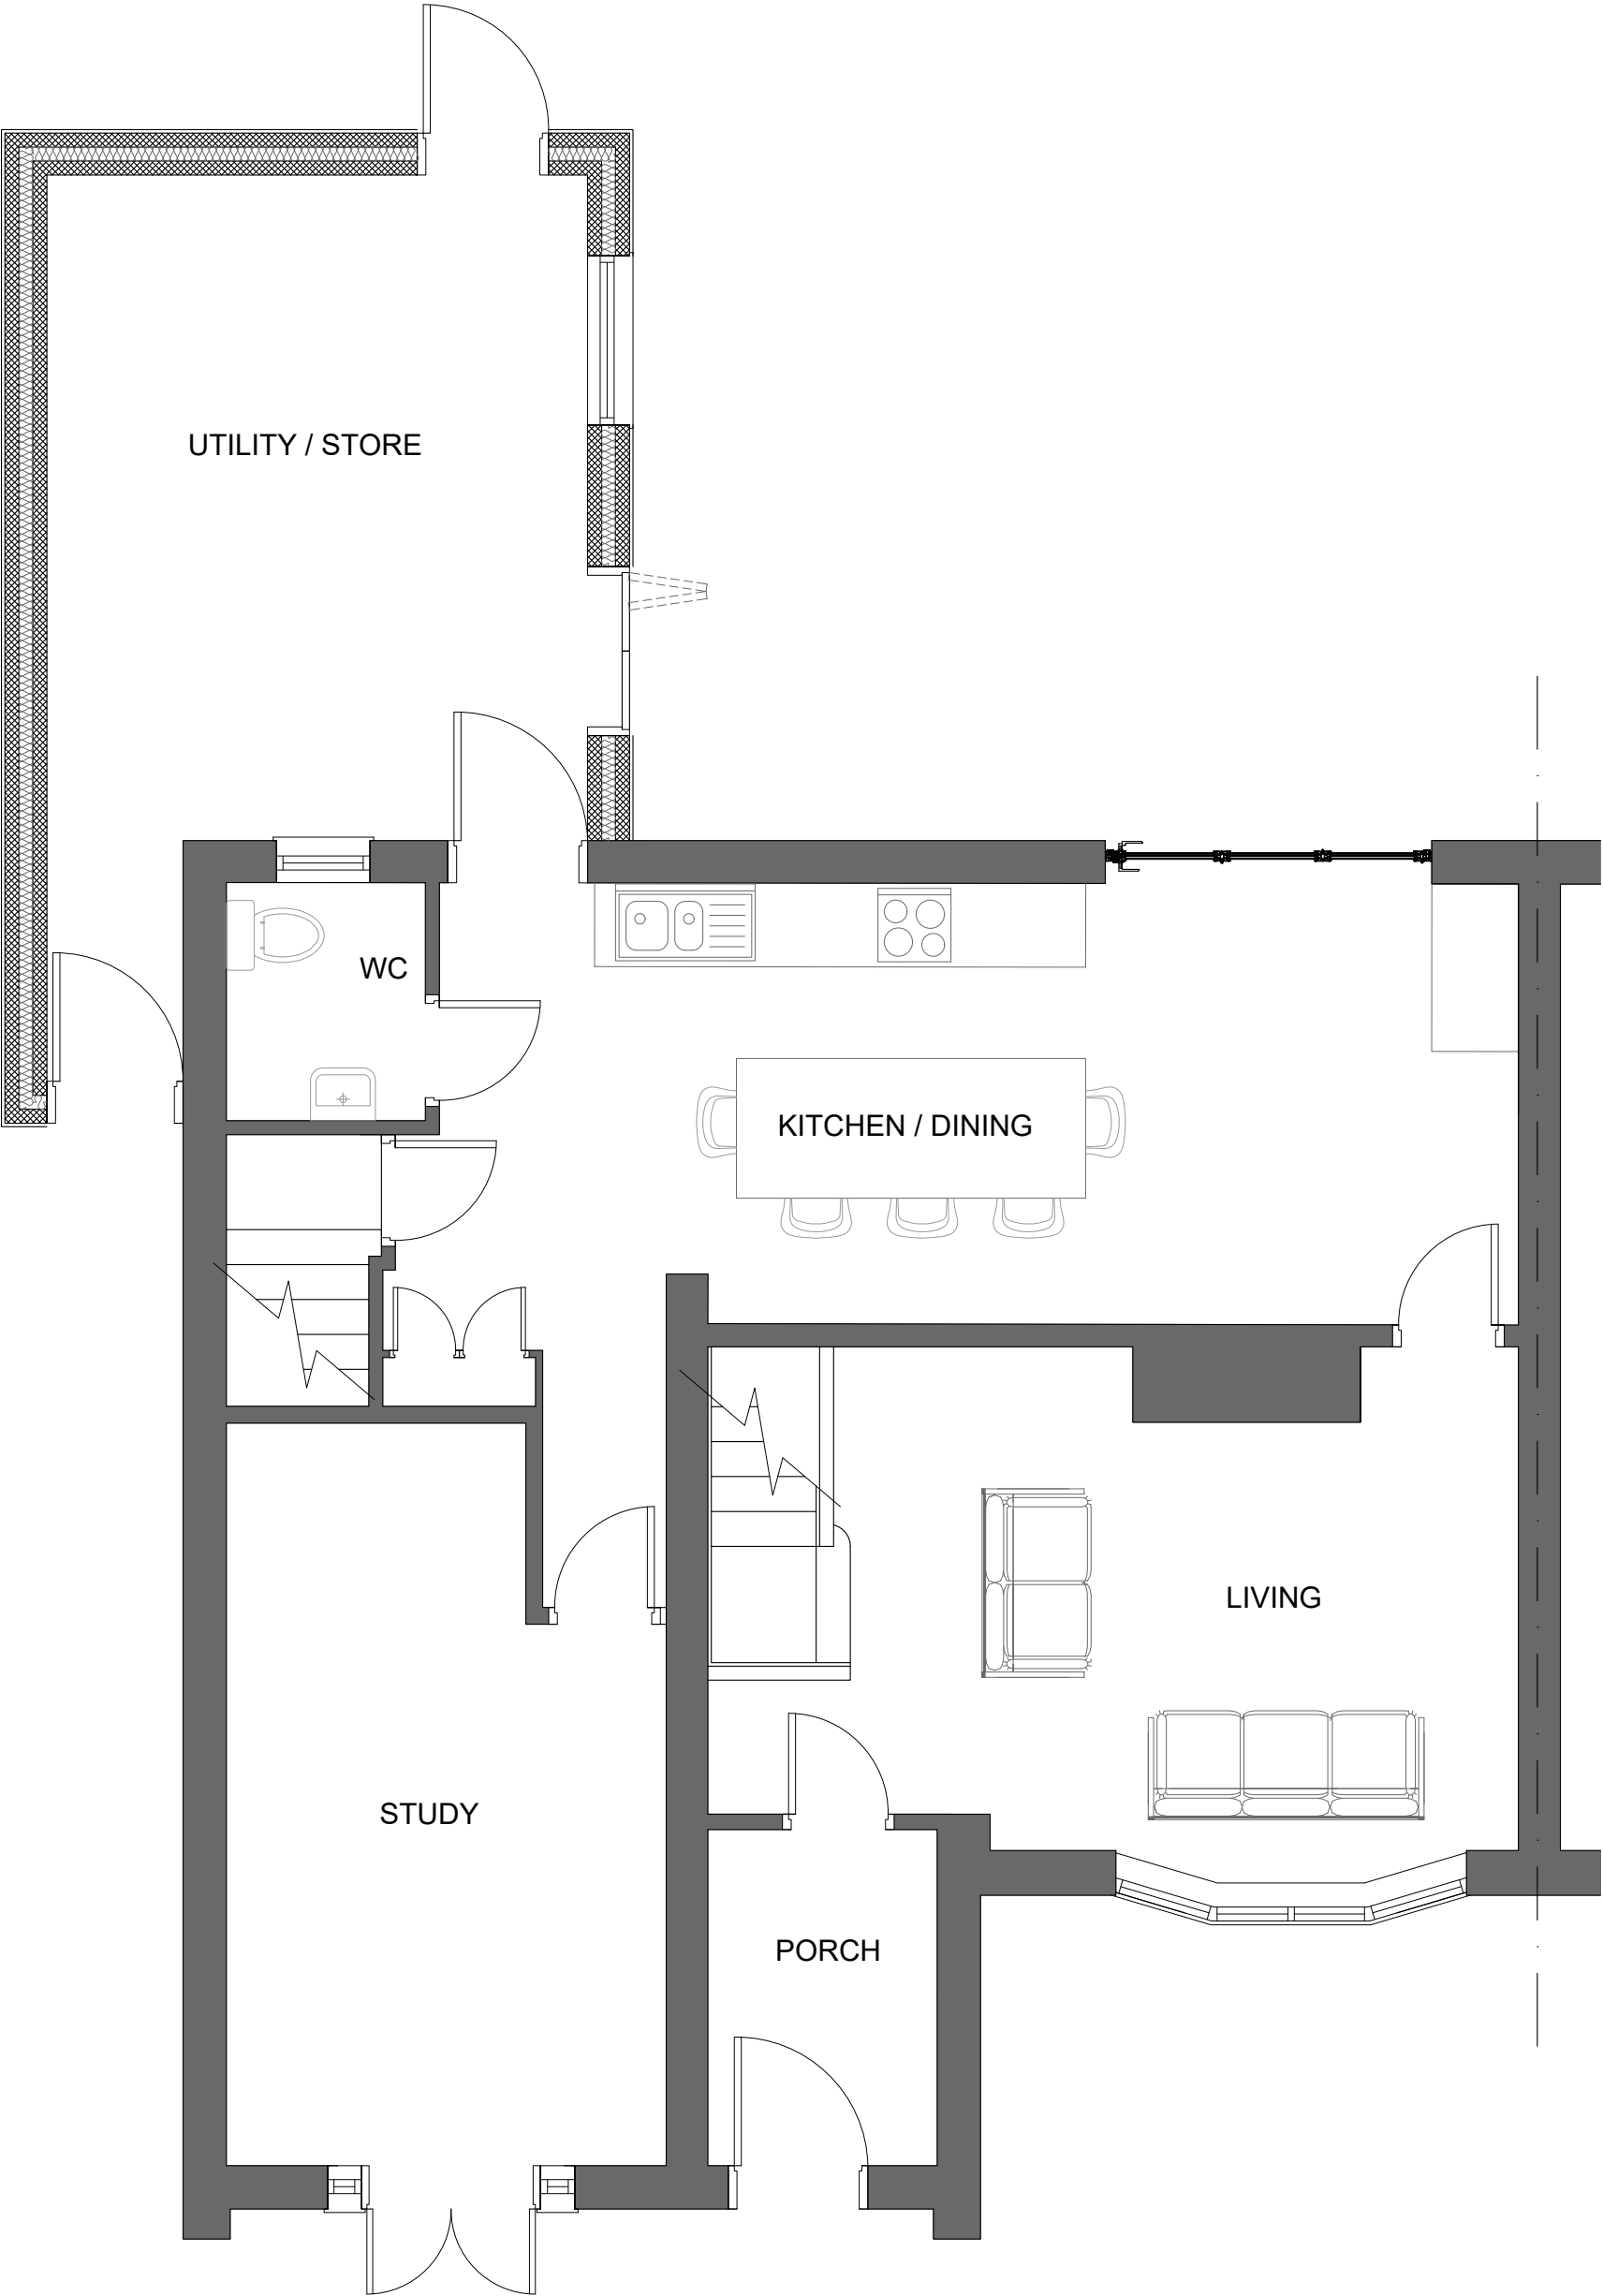

EXISTING GROUND FLOOR PLAN

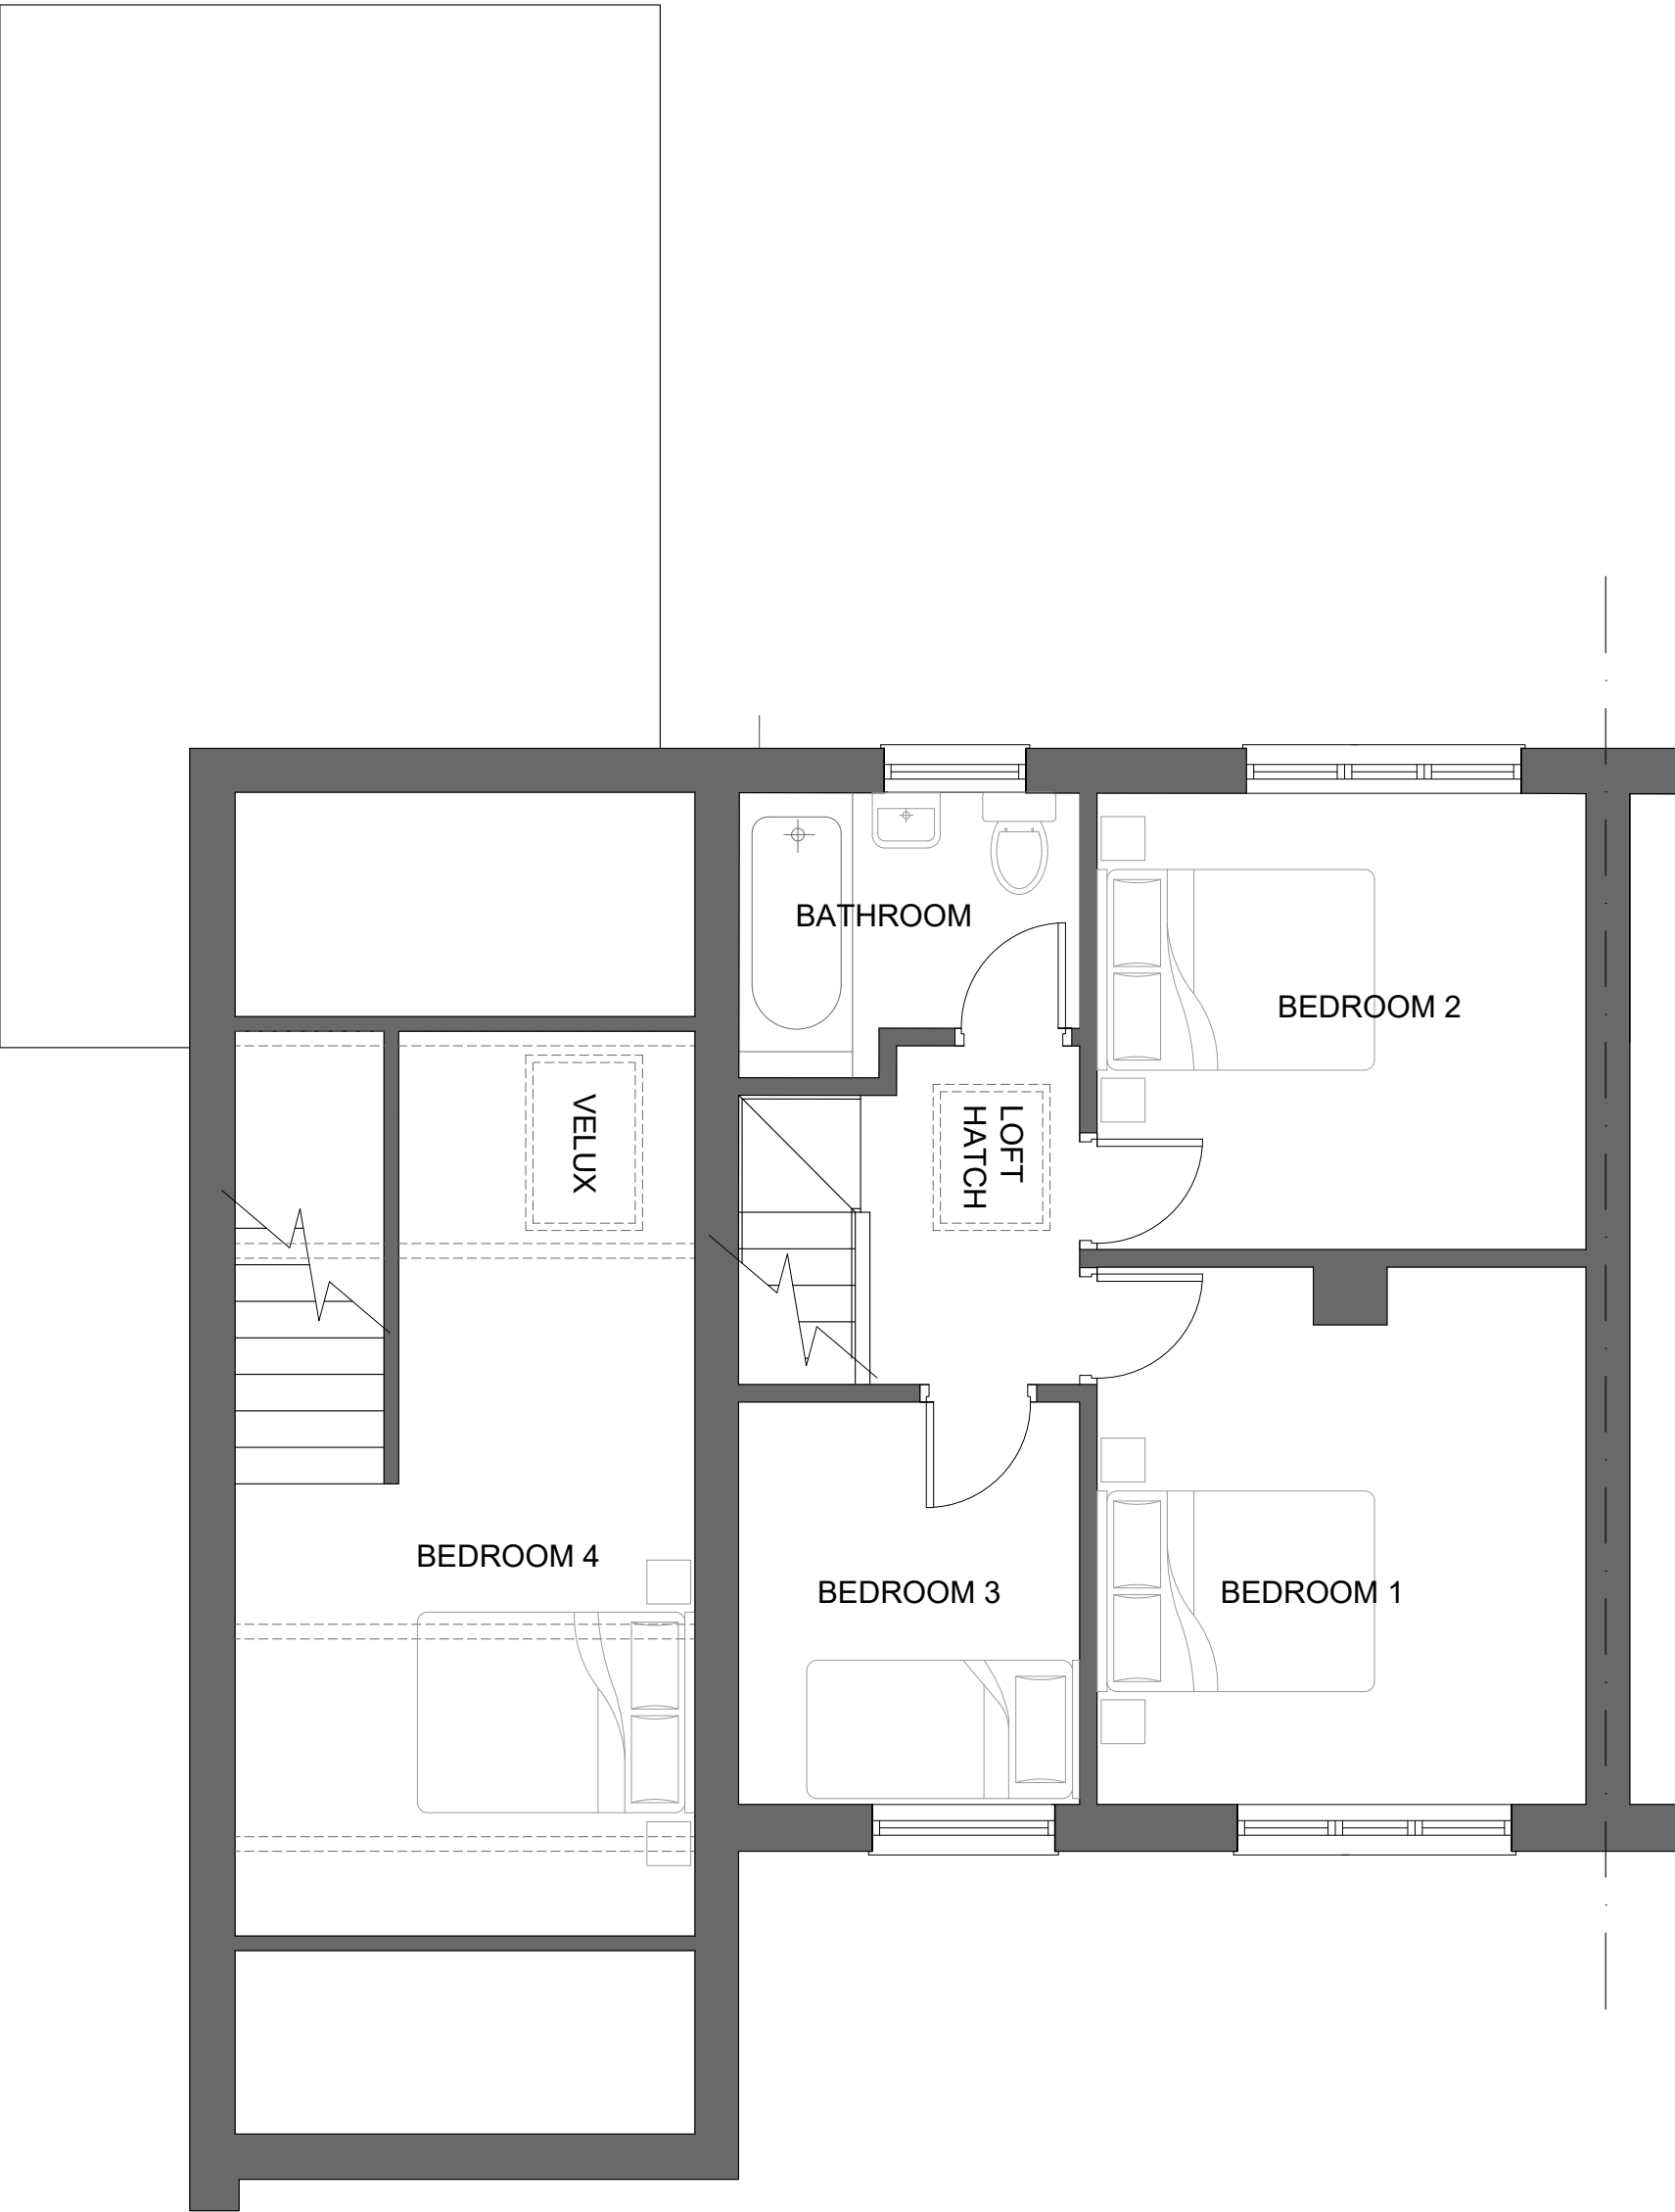

EXISTING FIRST FLOOR PLAN

0mm	5	10	20	30	40	50
Revisions						
Rev.	Date	By	Comment			
-	27/08/24	NP	First Issue			

Drawing Title
EXISTING FLOOR PLANS

Property
52 Garden House Close,
Monk Bretton,
Barnsley,
S71 2ED
Client
Marie Scott

Job Reference	Drawing No	Revision
124	124-003	-

Status
Information Only

Drawn by NP	
----------------	--

Scale 1:50	Original Size A2
---------------	---------------------