





FRONT ELEVATION




REAR ELEVATION

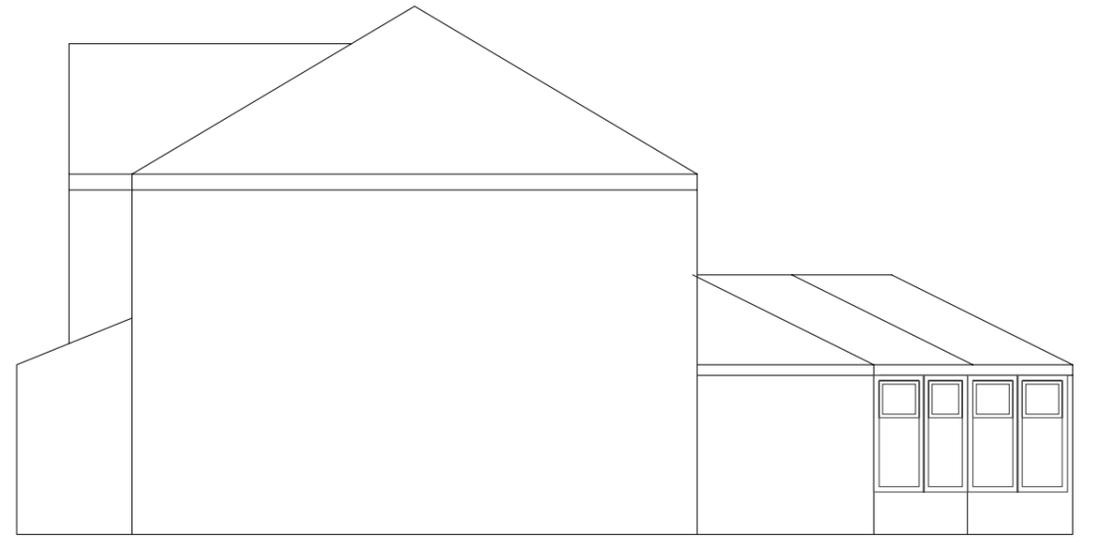


RIGHT HAND SIDE ELEVATION

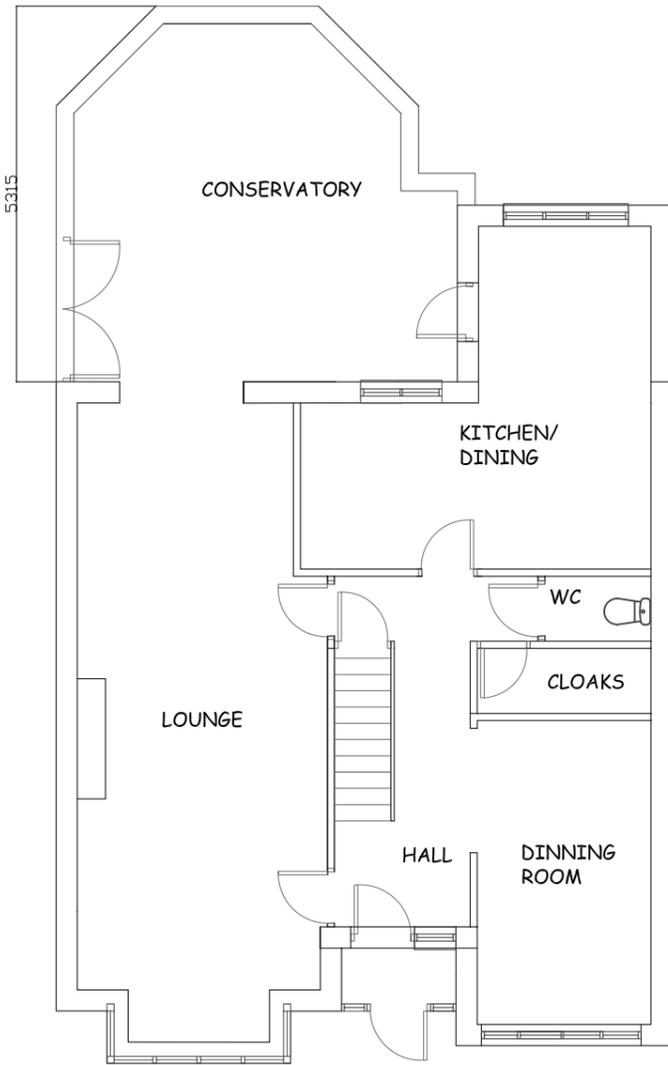

GROUND FLOOR PLAN

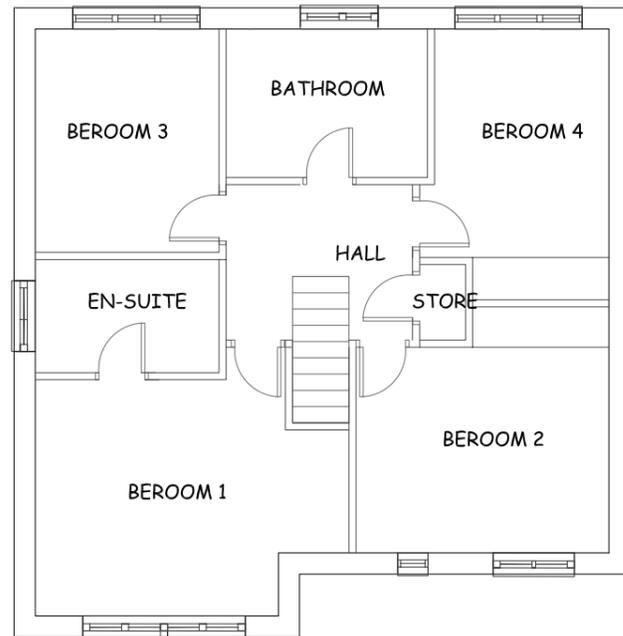

FIRST FLOOR PLAN

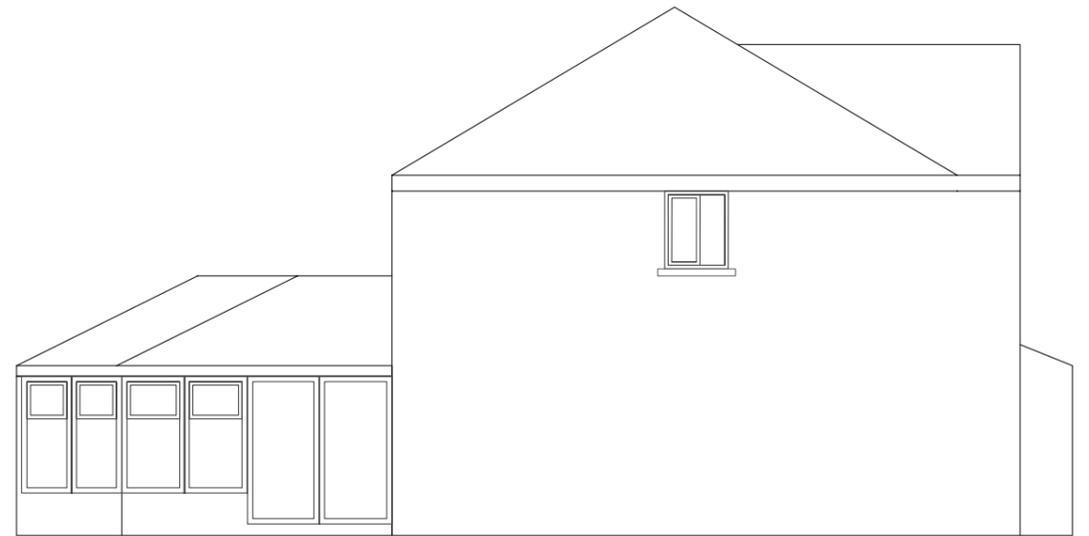

LEFT HAND SIDE ELEVATION

SITE 5 WOODBOURNE GARDENS, TANKERSLEY			
CLIENT Mr & Mrs BOTTOMLEY			
DRAWING TITLE EXISTING PLANS AND ELEVATIONS			
DRAWING NO. 42 .02	SCALE 1:100@A ₁ ³ /50@A1	DATE 07.09.25	REVISION /