


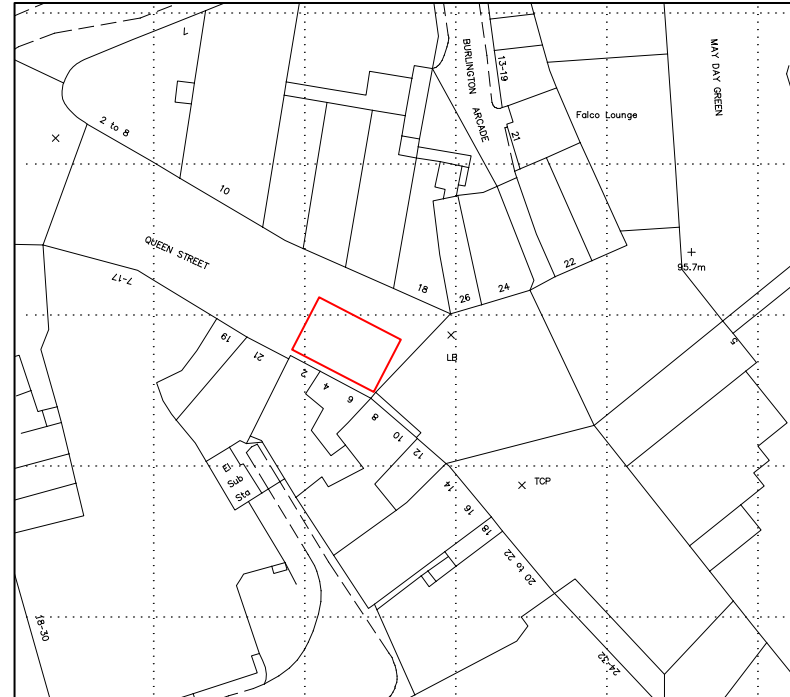

NEW WORLD PAYPHONES

: Application Site


NWP Street – New Communication Kiosk
Land outside 2-6 Queen Street, Barnsley, S70 1RJ

Location Plan

Drawing Number:
CK0096/01

Scale: 1:1250 @ A3



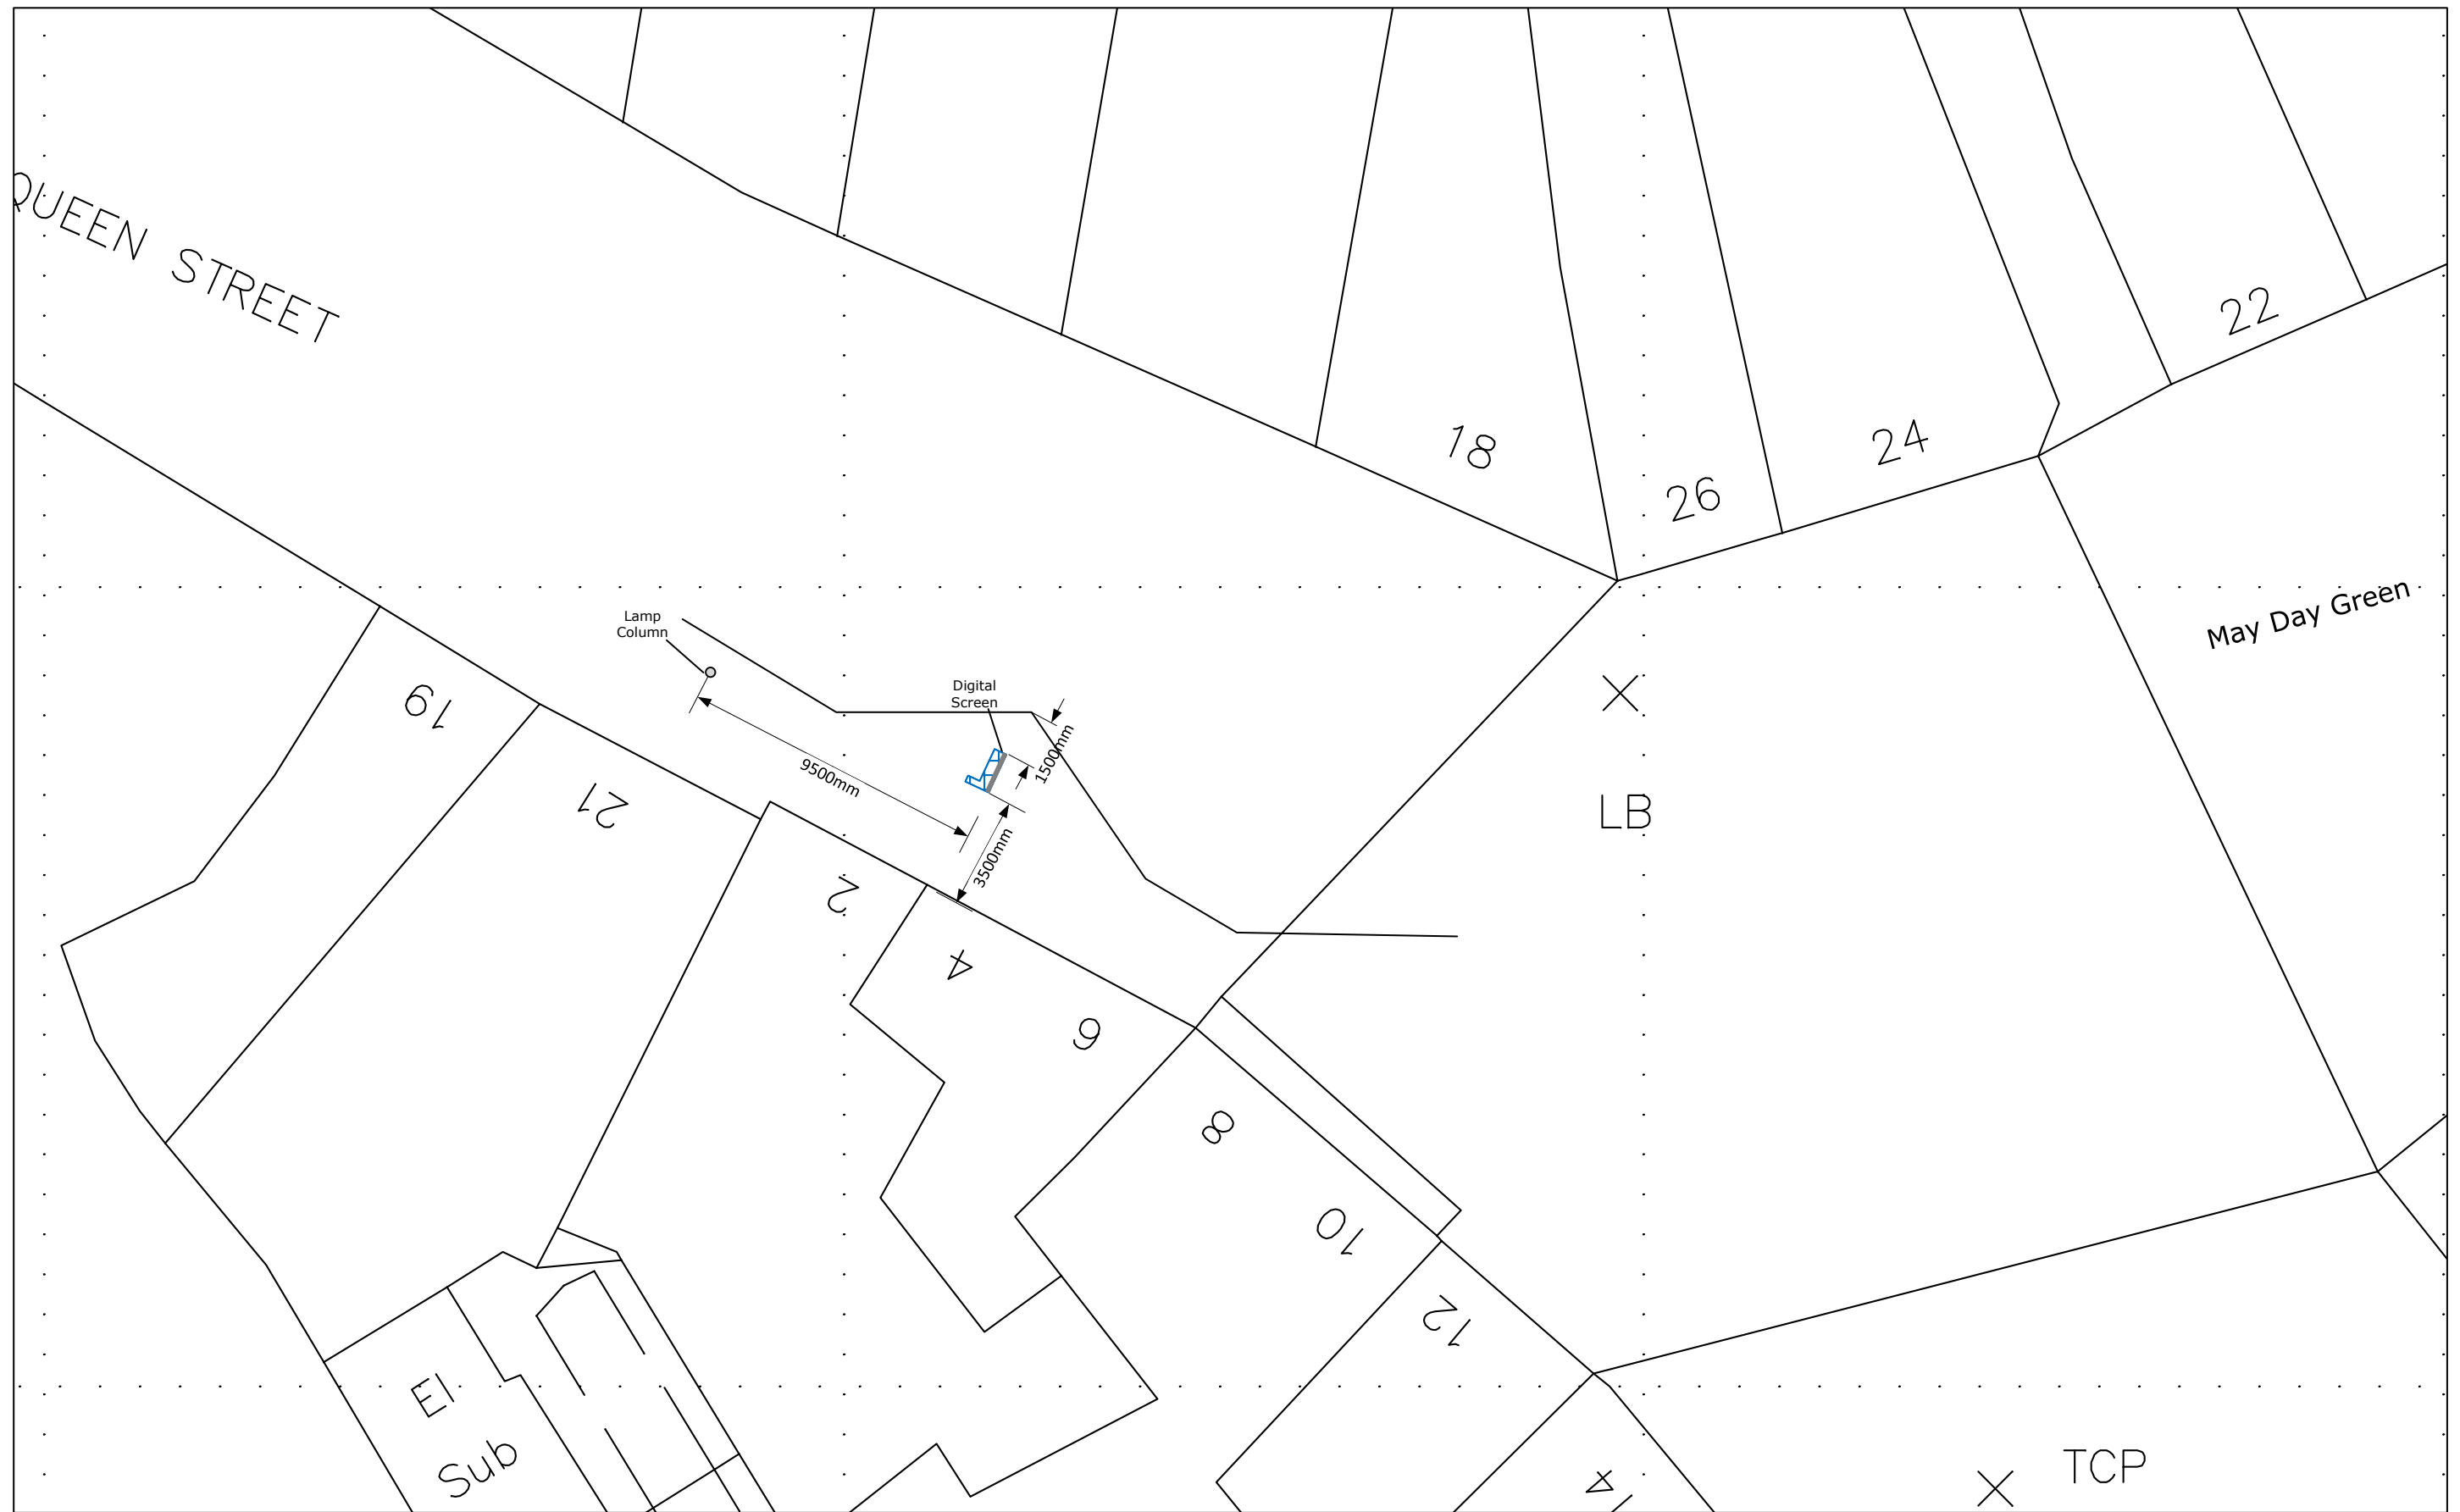

NEW WORLD PAYPHONES



: NWP Kiosk

NWP Street – New Communication Kiosk
Land outside 2-6 Queen Street, Barnsley, S70 1RJ

Site Plan

Drawing Number:
CK0096/02

Scale: 1:200 @ A3

