
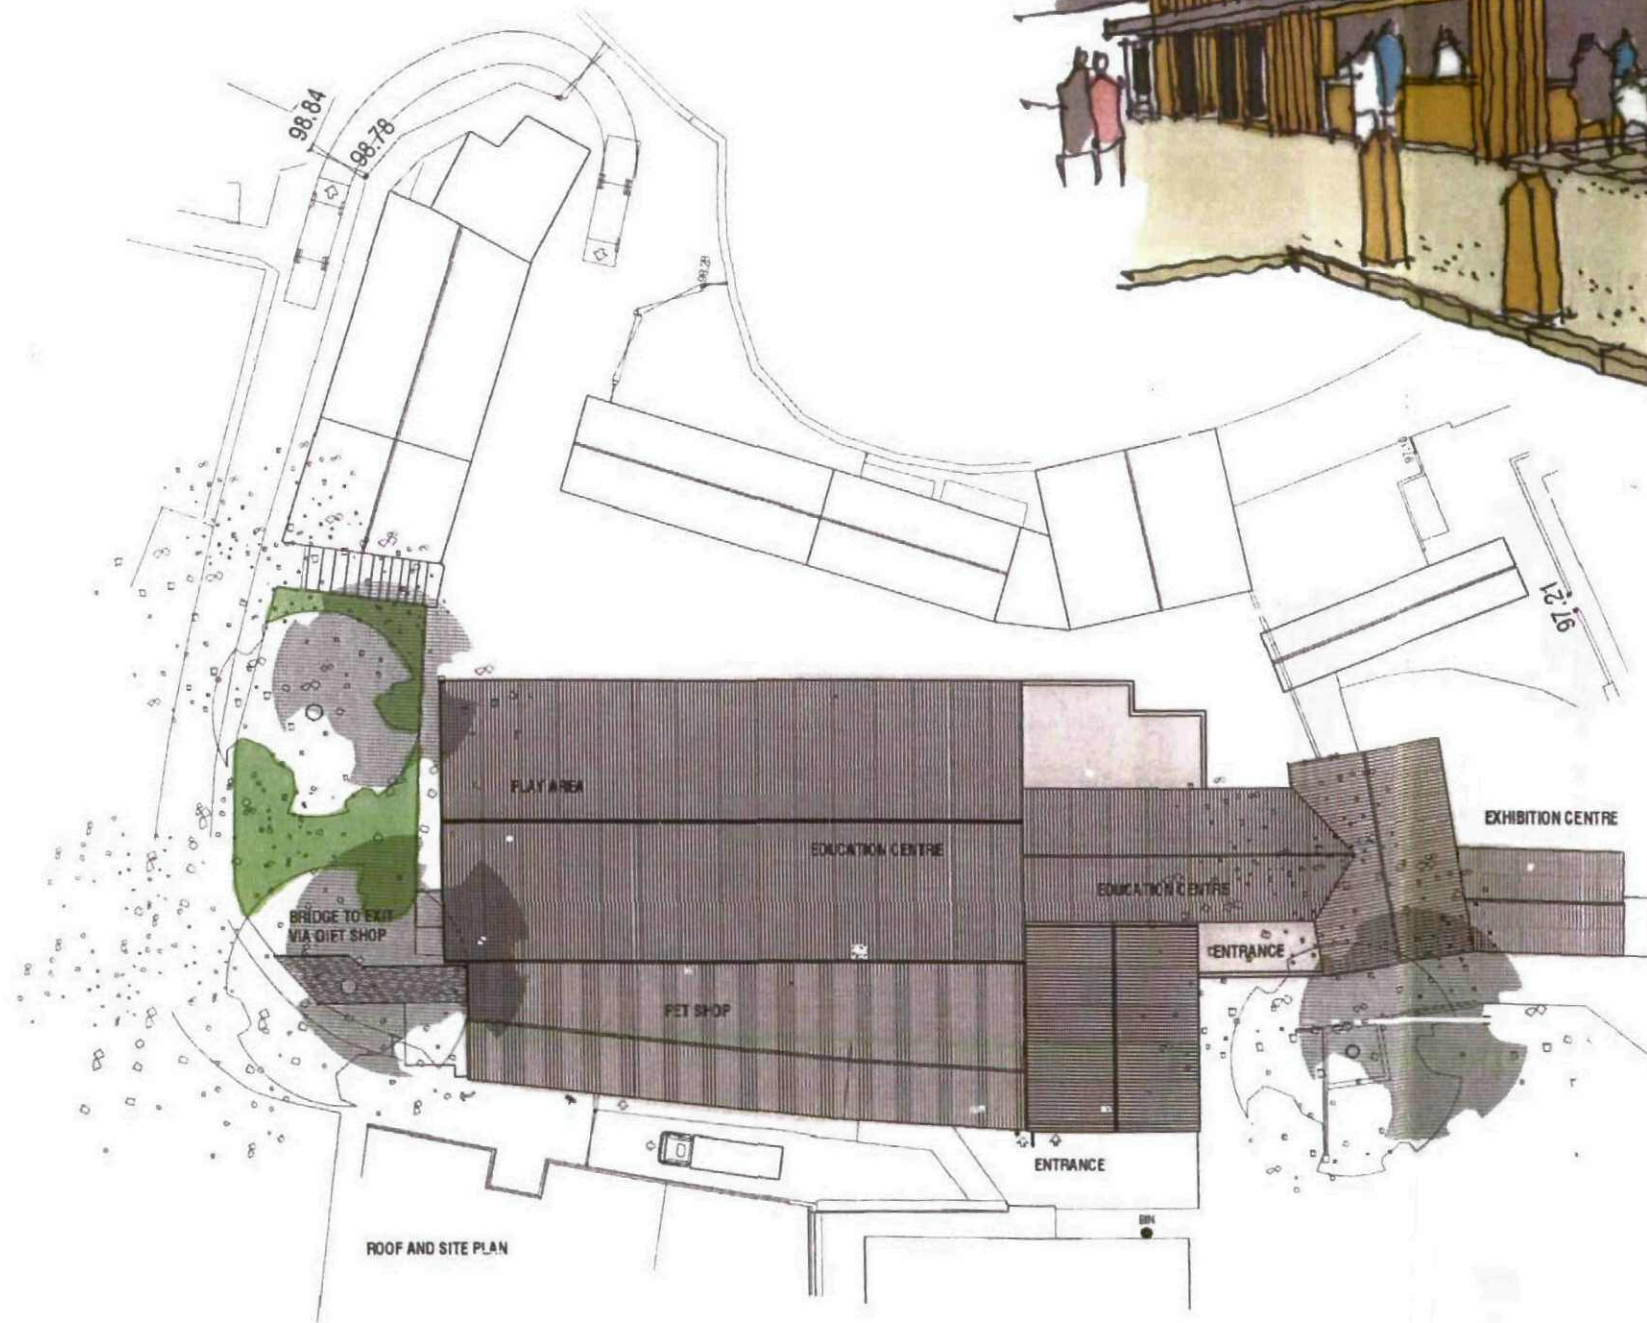


DO NOT SCALE
 All dimensions in Millimetres
 unless specified otherwise and
 subject to verification on site

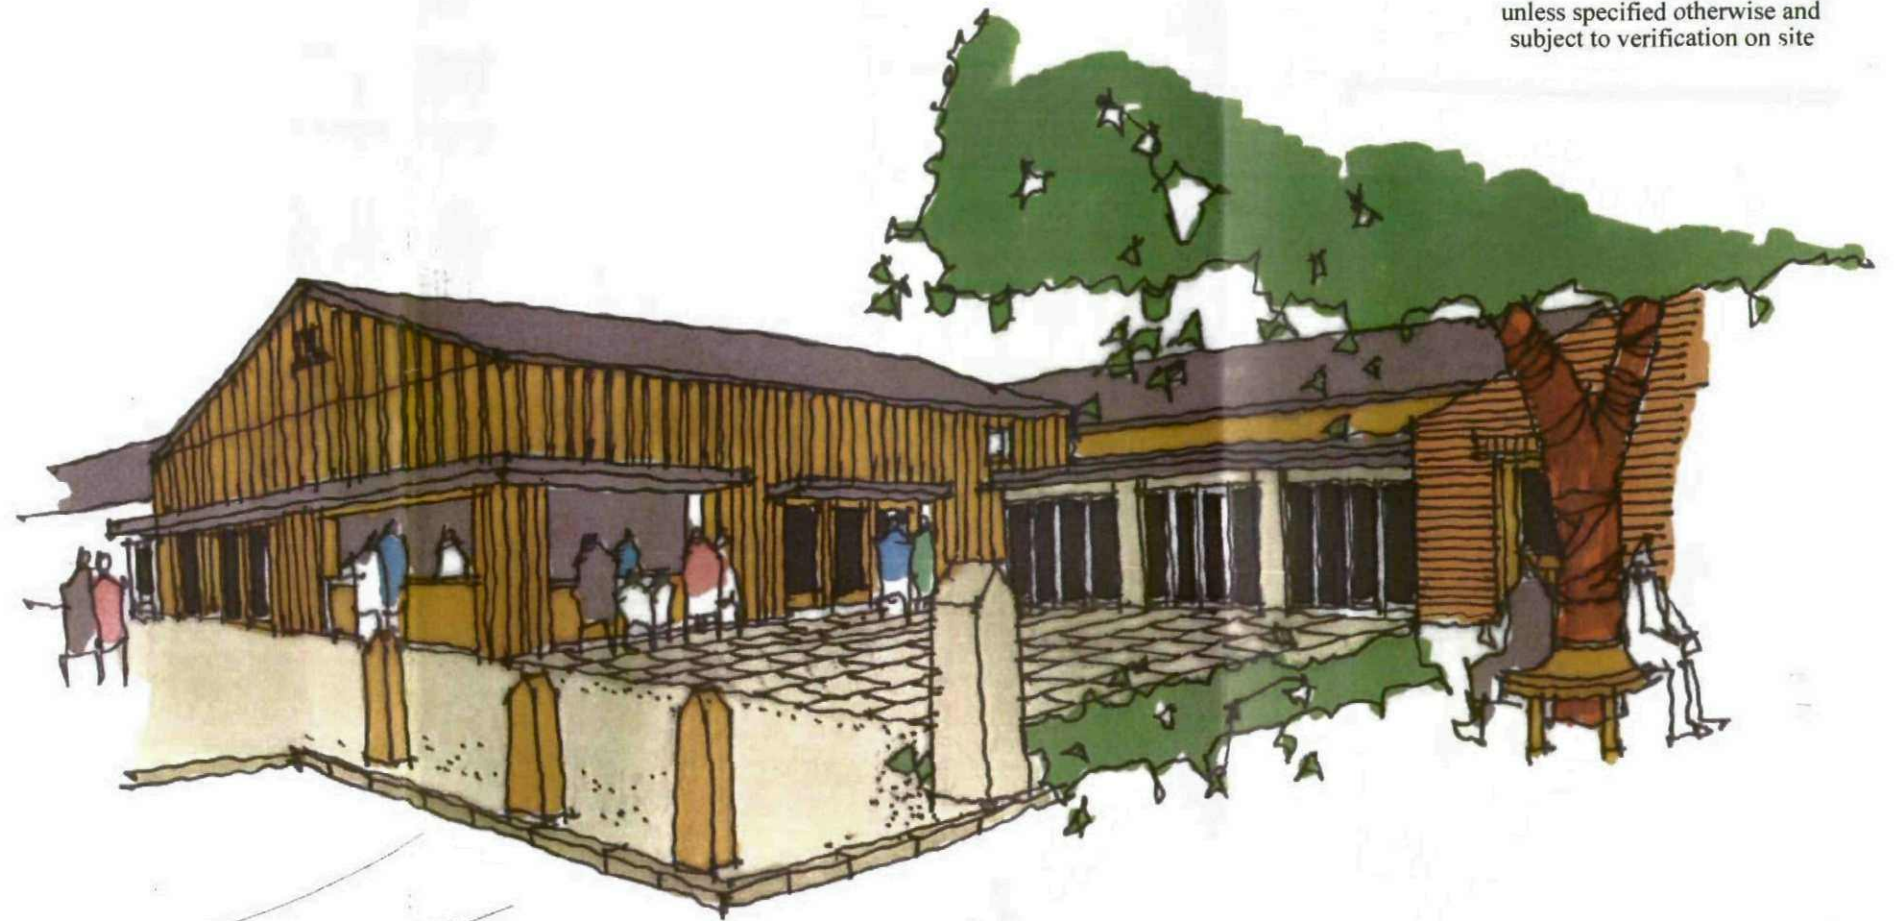

PLANNING

PROPOSED MASTERPLAN
 CANNON HALL FARM
 CAWTHORNE
 BARNSELY

**CENTRAL AREA BUILDINGS
 PROPOSED ROOF AND SITE PLAN
 AND VISUAL**



Orchard Farm, Goathland,
 Whitby, YO22 5JX
 Tel: (01947) 896051 Fax: (01947) 896001
 email: chris@cca-arch.co.uk

Scale: 1:500 @ A3	Drawn:
Date: OCTOBER 2011	Ref. No. 11.004
DWG. No. CA/005	Rev.

This drawing and the copyright is the Architects property and may be used or reproduced only by agreement. All Dimensions in Millimetres Unless specified otherwise and subject to verification on site