

Clear Area for Mountain Rescue Vehicle to manoeuvre into garage

Trees removed to allow space for disabled parking

Existing stone wall extended

Existing signage relocated


Existing vehicular entrance unchanged

A628

P4 27/11/18 AM
P3 27/11/18 AM

Garage access amended
Minor comments

paul testa architecture

 


This drawing is the copyright of Paul Testa Architecture and should not be reproduced in whole or in part without their written permission.

Paul Testa Architecture Limited
283 Glossop Road
Sheffield S10 2HB
0114 442 0123
info@paultestaarchitecture.co.uk
www.paultestaarchitecture.co.uk

Scale @ A3: 1:200
Purpose: For Information
Status: S2 Revision: P4
Drawn: AM Checked: AM

Project: Penistone Leisure Centre
Client: Penistone Leisure Centre
Drawing Title: Phase 4 Site/Block Plan
Drawing no: PT213-PTA-00-ZZ-DR-A-00104

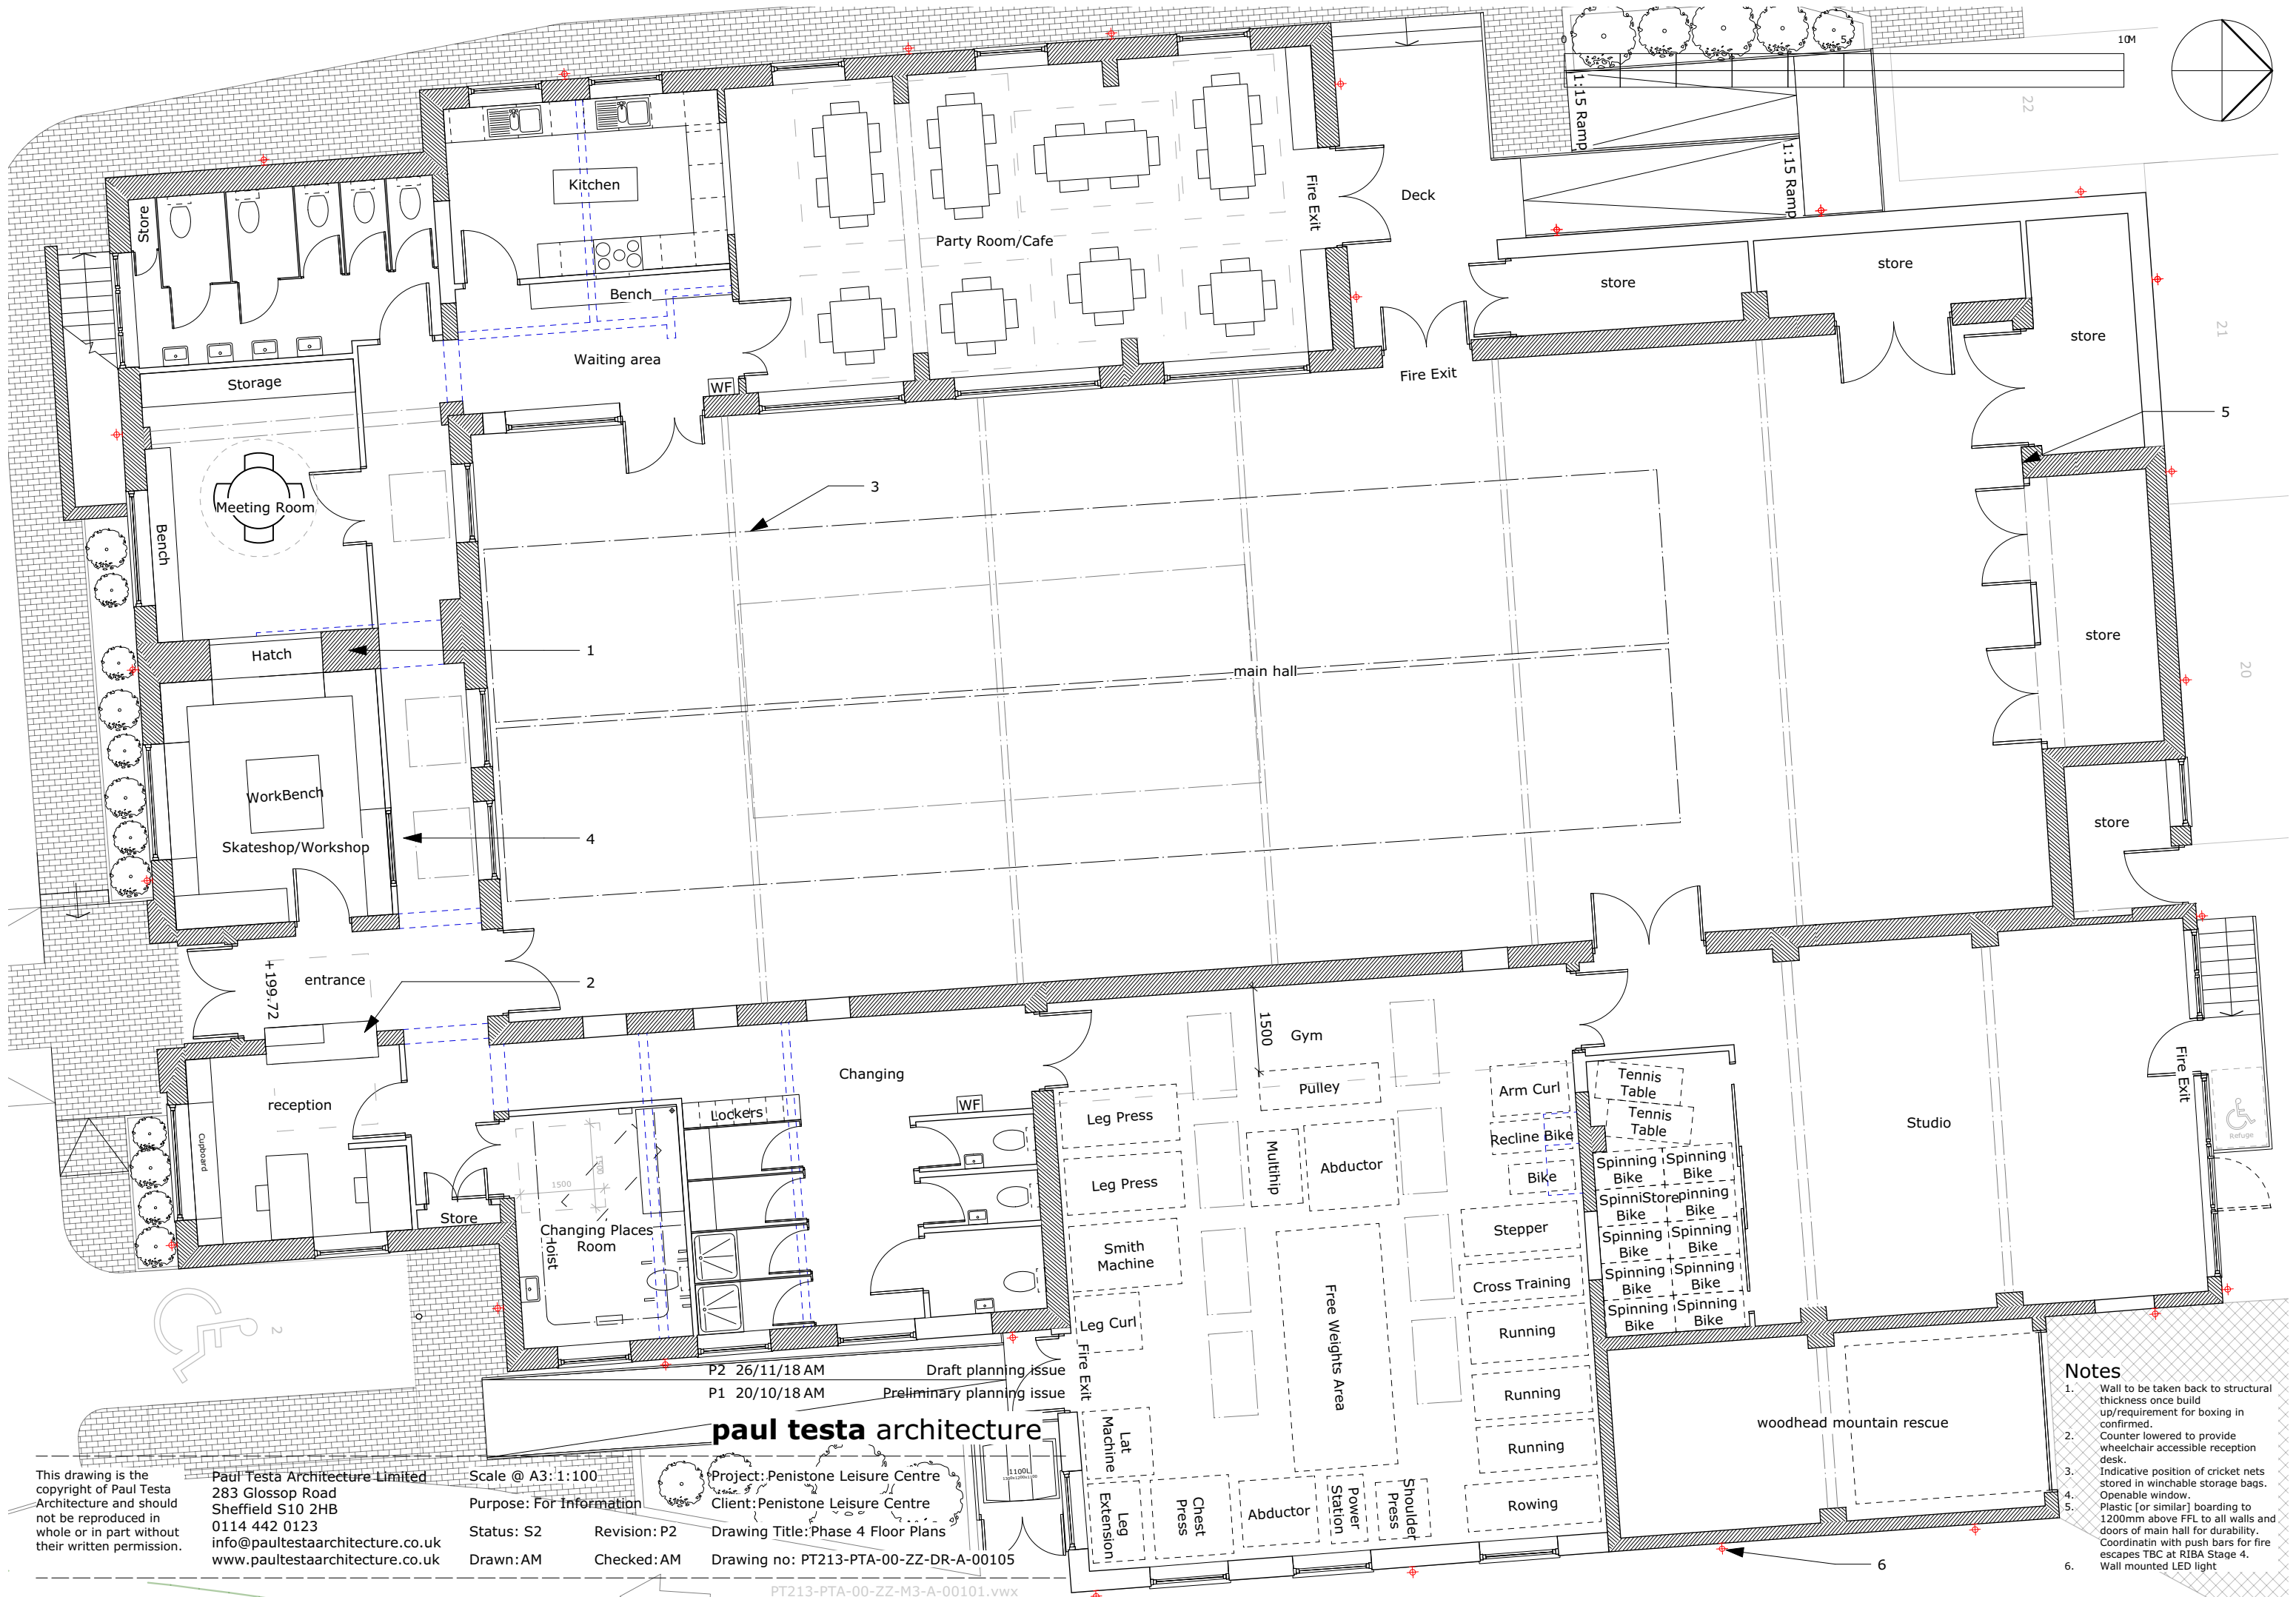

This drawing is the copyright of Paul Testa Architecture and should not be reproduced in whole or in part without their written permission.

Paul Testa Architecture Limited
 283 Glossop Road
 Sheffield S10 2HB
 0114 442 0123
 info@paultestaarchitecture.co.uk
 www.paultestaarchitecture.co.uk

Scale @ A3: 1:100
 Purpose: For Information
 Status: S2
 Drawn: AM

Revision: P2
 Checked: AM


Project: Penistone Leisure Centre
 Client: Penistone Leisure Centre
 Drawing Title: Phase 4 Floor Plans
 Drawing no: PT213-PTA-00-ZZ-DR-A-00105

paul testa architecture

P2 26/11/18 AM Draft planning issue
 P1 20/10/18 AM Preliminary planning issue


PT213-PTA-00-ZZ-M3-A-00101.vwx

- Notes**
1. Wall to be taken back to structural thickness once build up/requirement for boxing in confirmed.
 2. Counter lowered to provide wheelchair accessible reception desk.
 3. Indicative position of cricket nets stored in winchable storage bags.
 4. Openable window.
 5. Plastic (or similar) boarding to 1200mm above FFL for durability. Coordinatin with push bars for fire escapes TBC at RIBA Stage 4.
 6. Wall mounted LED light

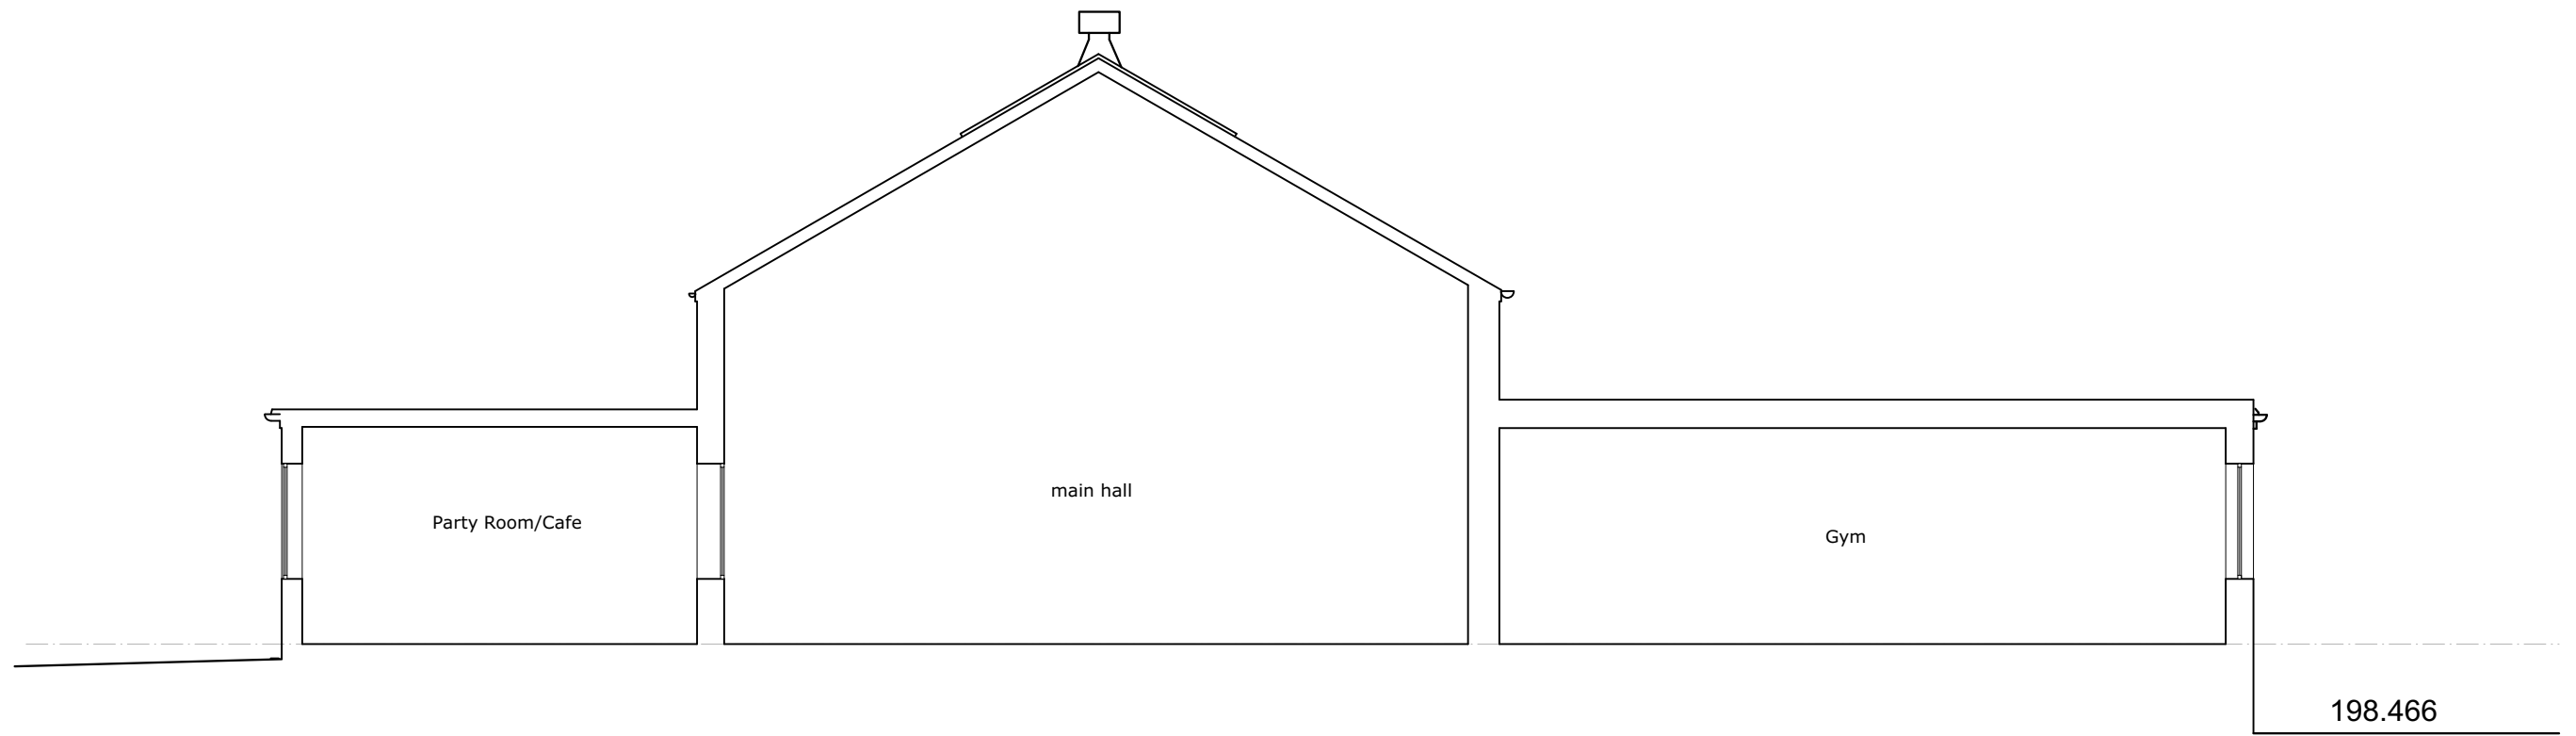

P2 26/11/18 AM Draft planning issue
P1 18/10/18 AM Design development

paul testa architecture

 

This drawing is the copyright of Paul Testa Architecture and should not be reproduced in whole or in part without their written permission.


Paul Testa Architecture Limited
283 Glossop Road
Sheffield S10 2HB
0114 442 0123
info@paultestaarchitecture.co.uk
www.paultestaarchitecture.co.uk

Scale @ A3: 1:100
Purpose: For Information
Status: S2 Revision: P2
Drawn: XX Checked: XX

Project: Penistone Leisure Centre
Client: Penistone Leisure Centre
Drawing Title: Phase 4 AA Section
Drawing no: PT213-PTA-00-ZZ-DR-A-00110


Notes

1. Door to underfloor storage area.
2. New glazed wall.
3. New painted steel escape stairs.
4. Existing signage rationalised and improved.
5. New extension in brickwork to match existing.
6. New french doors to cafe space
7. New metal railing and raised deck area.

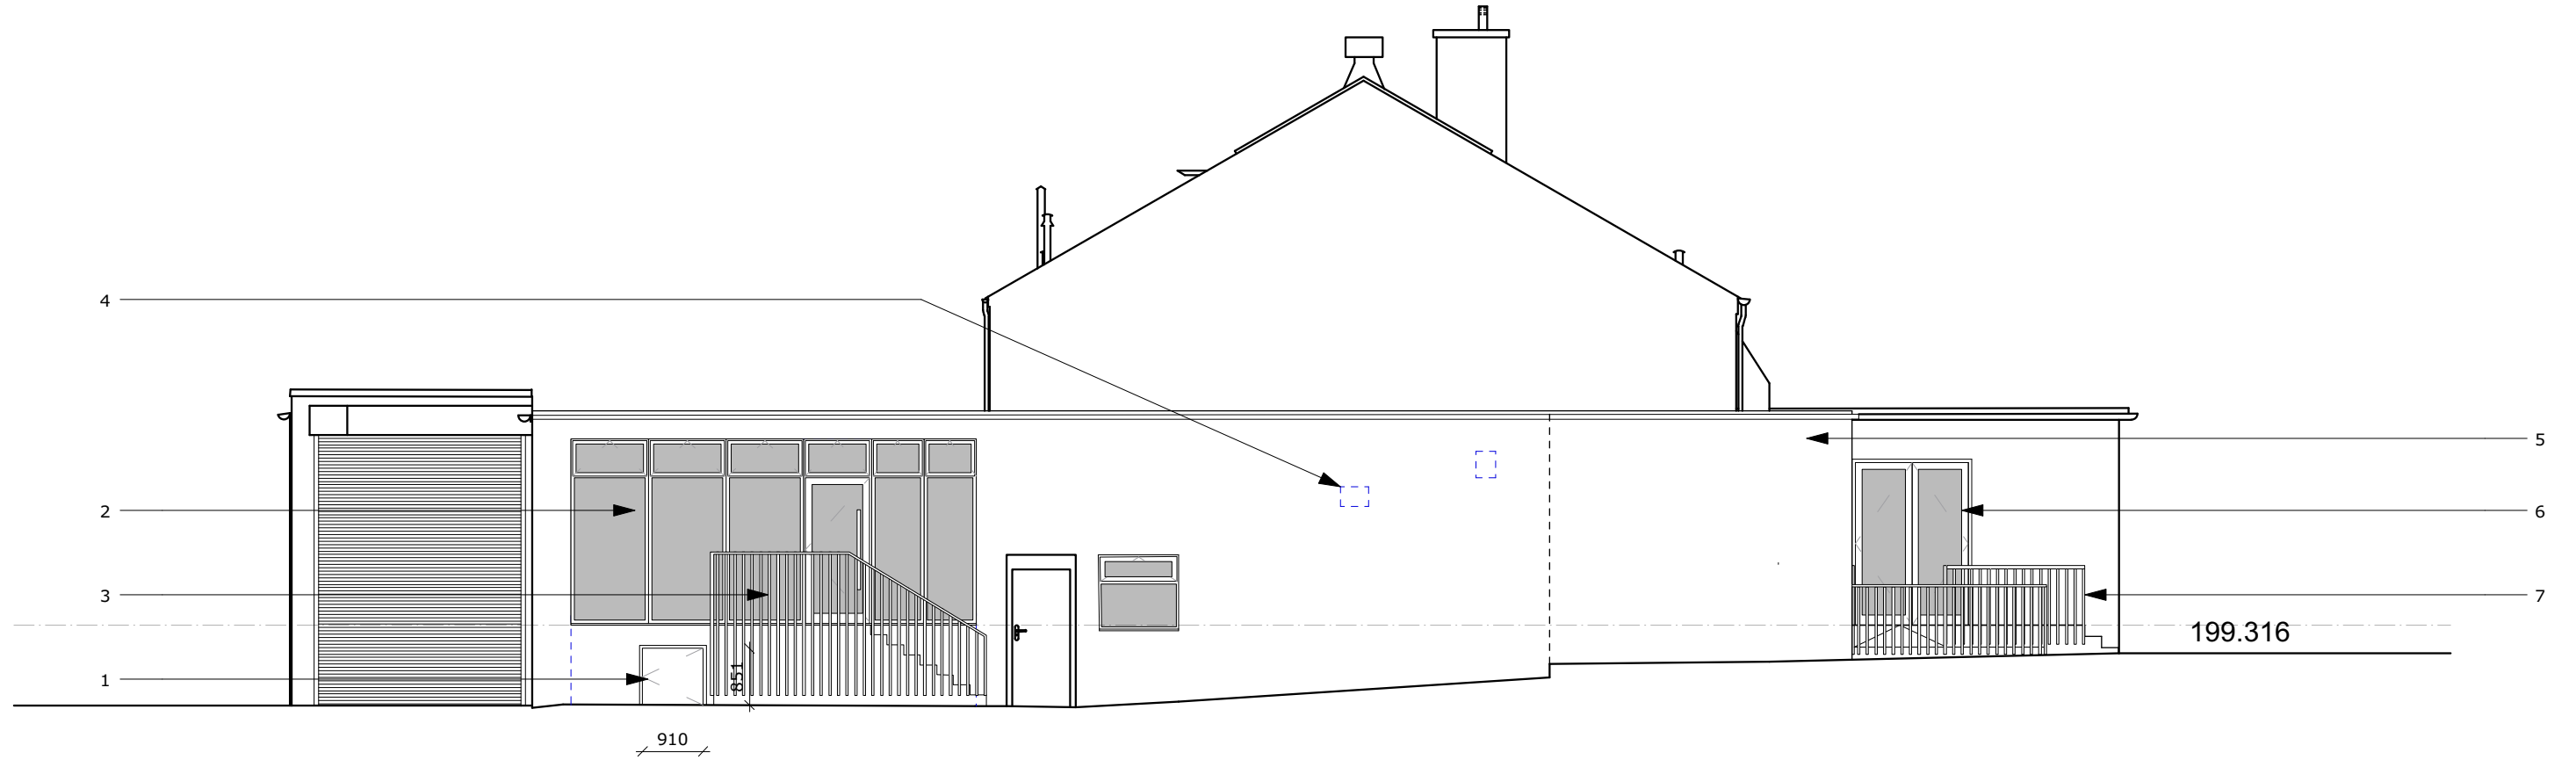

P3 26/11/18 AM Draft planning issue
P2 18/10/18 AM Design development

paul testa architecture

 

This drawing is the copyright of Paul Testa Architecture and should not be reproduced in whole or in part without their written permission.


Paul Testa Architecture Limited
283 Glossop Road
Sheffield S10 2HB
0114 442 0123
info@paultestaarchitecture.co.uk
www.paultestaarchitecture.co.uk

Scale @ A3: 1:100
Purpose: For Information
Status: S2 Revision: P3
Drawn: AM Checked: AM

Project: Penistone Leisure Centre
Client: Penistone Leisure Centre
Drawing Title: Phase 4 Rear [N] Elevation
Drawing no: PT213-PTA-00-ZZ-DR-A-00120


Notes

1. New extension in brickwork to match existing.
2. New metal railing and raised deck area.

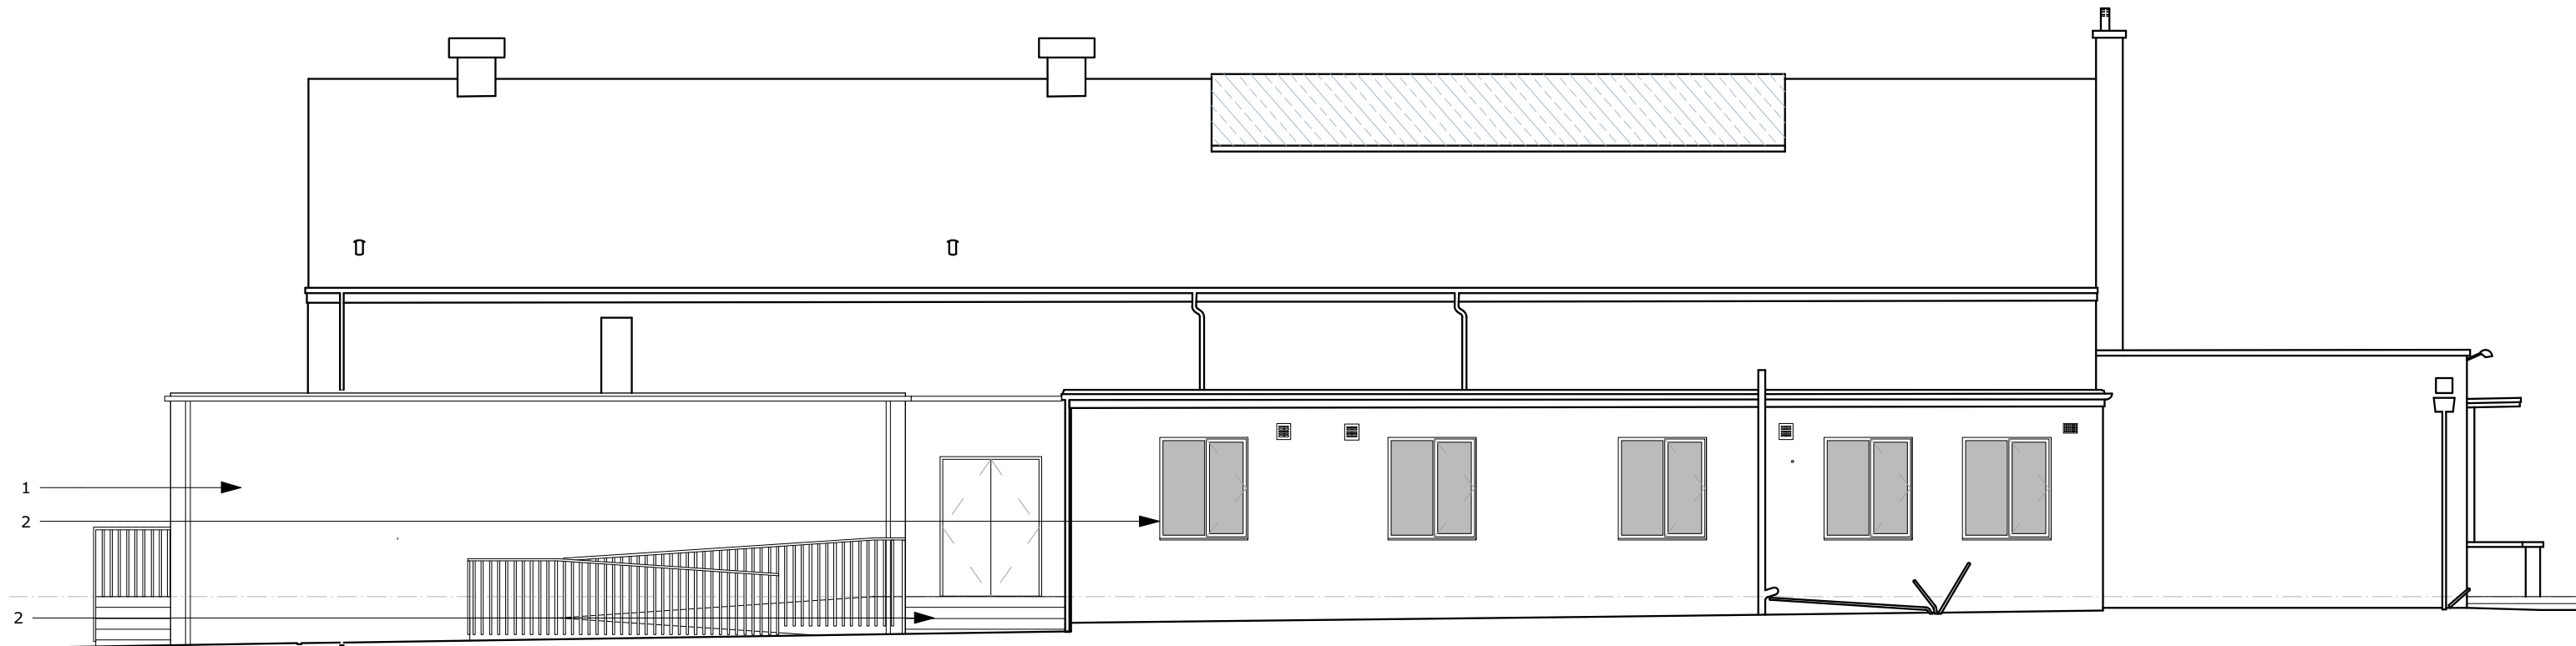

P4 26/11/18 AM Draft planning issue
 P3 20/10/18 AM Design Development

paul testa architecture

 

This drawing is the copyright of Paul Testa Architecture and should not be reproduced in whole or in part without their written permission.


Paul Testa Architecture Limited
 283 Glossop Road
 Sheffield S10 2HB
 0114 442 0123
 info@paultestaarchitecture.co.uk
 www.paultestaarchitecture.co.uk

Scale @ A3: 1:100
 Purpose: For Information
 Status: S2 Revision: P4
 Drawn: AM Checked: AM

Project: Penistone Leisure Centre
 Client: Penistone Leisure Centre
 Drawing Title: Phase 4 Side [W] Elevation
 Drawing no: PT213-PTA-00-ZZ-DR-A-00123


Notes

1. New extension in brickwork to match existing.
2. Rooflights
3. Windows to be replaced with new A-rated units.
4. New metal escape ramp
5. New metal escape stairs

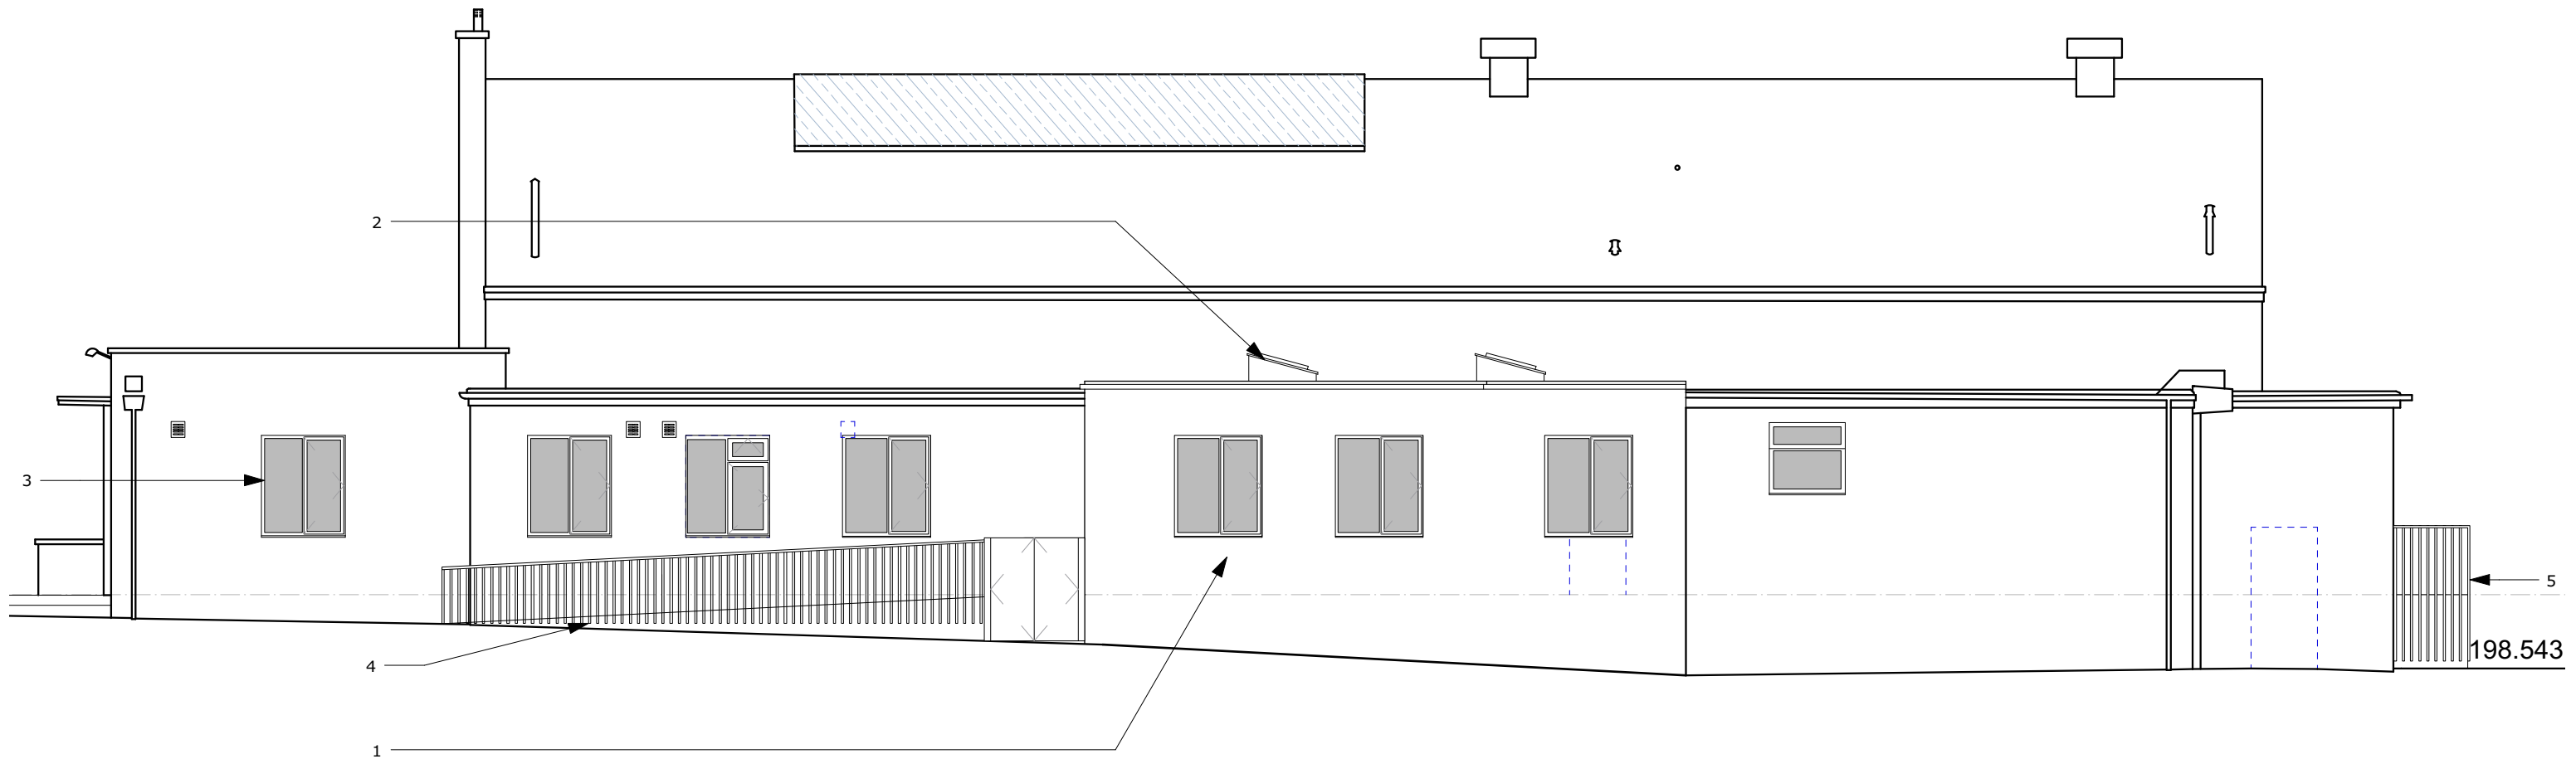

P3 27/11/18 AM Minor revisions
 P2 26/11/18 AM Draft planning issue

paul testa architecture

 

This drawing is the copyright of Paul Testa Architecture and should not be reproduced in whole or in part without their written permission.

Paul Testa Architecture Limited
 283 Glossop Road
 Sheffield S10 2HB
 0114 442 0123
 info@paultestaarchitecture.co.uk
 www.paultestaarchitecture.co.uk

Scale @ A3: 1:100
 Purpose: For Information
 Status: S2 Revision: P3
 Drawn: AM Checked: AM

Project: Penistone Leisure Centre
 Client: Penistone Leisure Centre
 Drawing Title: Phase 4 Side [E] Elevation
 Drawing no: PT213-PTA-00-ZZ-DR-A-00125


Notes

1. Existing signage consolidated and rationalised
2. Windows to be replaced with new A-rated units.
3. New extension in brickwork to match existing.
4. New metal escape ramp



P3 27/11/18 AM Minor revision
 P2 26/11/18 AM Draft planning issue

paul testa architecture

 

This drawing is the copyright of Paul Testa Architecture and should not be reproduced in whole or in part without their written permission.

Paul Testa Architecture Limited
 283 Glossop Road
 Sheffield S10 2HB
 0114 442 0123
 info@paultestaarchitecture.co.uk
 www.paultestaarchitecture.co.uk

Scale @ A3: 1:100
 Purpose: For Information
 Status: S2 Revision: P3
 Drawn: AM Checked: AM

Project: Penistone Leisure Centre
 Client: Penistone Leisure Centre
 Drawing Title: Phase 4 Front [S] Elevation
 Drawing no: PT213-PTA-00-ZZ-DR-A-00126