



Drawing No.	Rev No.
MJP001 -004	

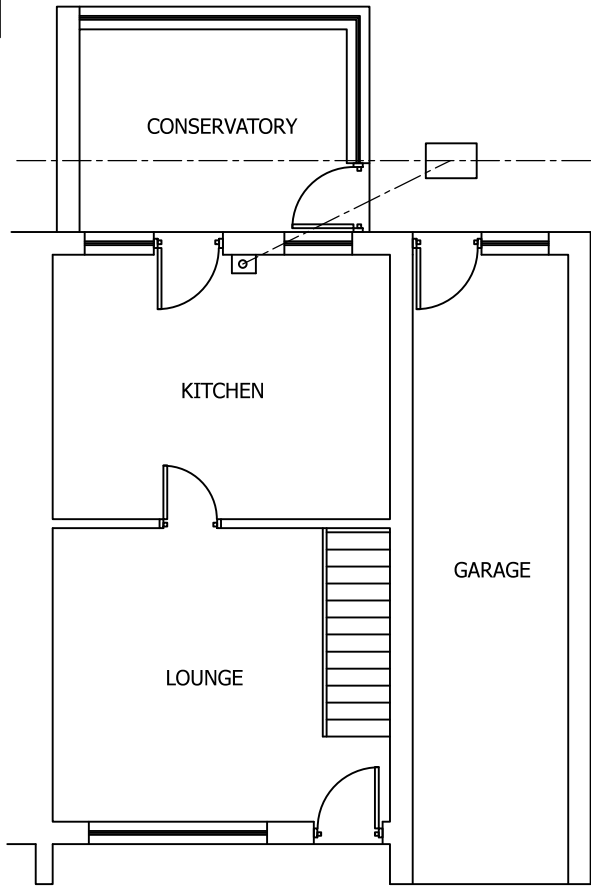


EXISTING GROUND FLOOR PLAN
SCALE 1:100 AT A3

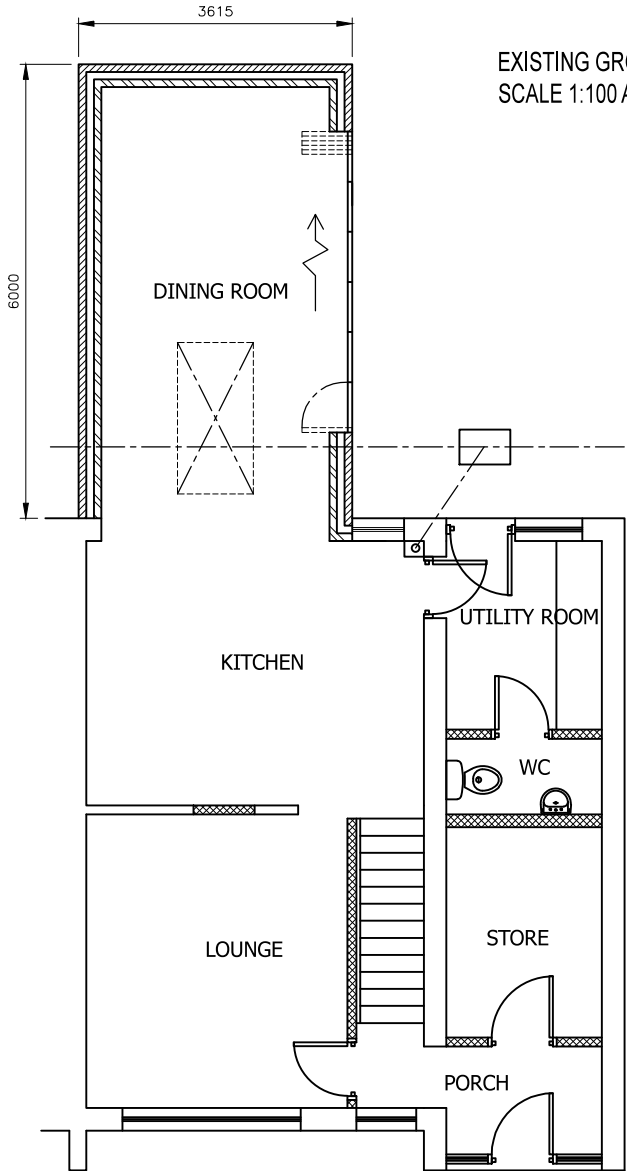


PROPOSED GROUND FLOOR PLAN
SCALE 1:100 AT A3

SCALE BARS					
1:100	1	2	3	4	5
1:200	2	4	6	8	10
1:500	5	10	15	20	25
1:1250	25		50		

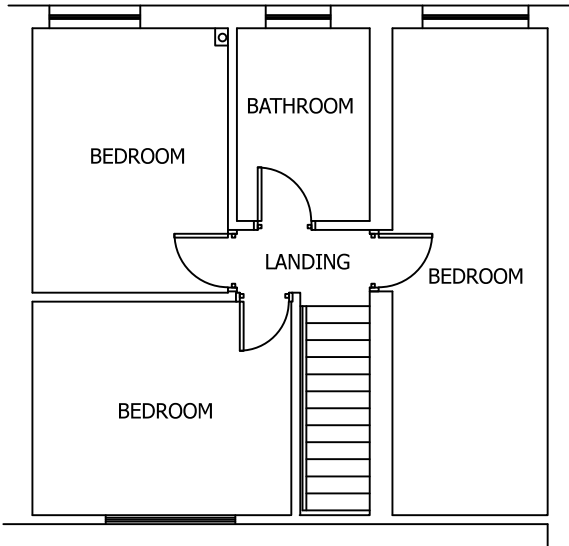

EXISTING FIRST FLOOR PLAN
SCALE 1:100 AT A3

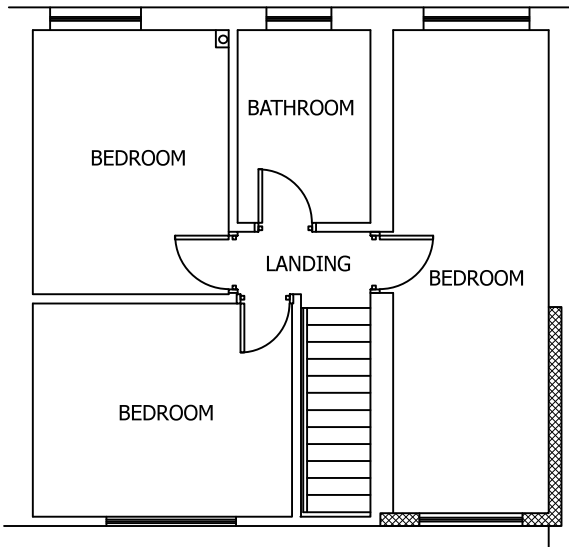

PROPOSED FIRST FLOOR PLAN
SCALE 1:100 AT A3

DO NOT SCALE: Contractor to check all dimensions and report any omissions or errors

NOTES

Rev	Description	By	Chk	App	Date
JRB DESIGNS Ltd 1 Saville Road Cudworth Barnsley S72 8LT Tel: 01226 383542 Fax: 01226 380078 Mob: 07970 541192 Email: john@jrbdesigns.co.uk This drawing is copyright. © jrbdesigns Ltd.					
Client		MR. J PENN			
Drawing Title		PROPOSED PLANS			
Address		12 WITHAM COURT HIGHAM BARNSELY S75 8LE			
Project Title:		PROPOSED SINLE STOREY REAR & FIRST FLOOR DORMER EXT.			
Purpose of Issue:		PLANNING			
Drawing Status		FIRST ISSUE			
Scale at A3 AS SHOWN	Drawn By JRB	Date 07/07/2024			
Checked By	Date 07/07/2024	Approved By	Date 07/07/2024	Revision	
Project No. MJP001		Drawing No. 004		Revision -	
APPROVAL ☒ INFORMATION ☐ TENDER ☐ CONTRACT ☐ CONSTRUCTION ☐					