



| | |
|-------------|---------|
| Drawing No. | Rev No. |
| MKL001 -001 | |

DO NOT SCALE: Contractor to check all dimensions and report any omissions or errors

NOTES

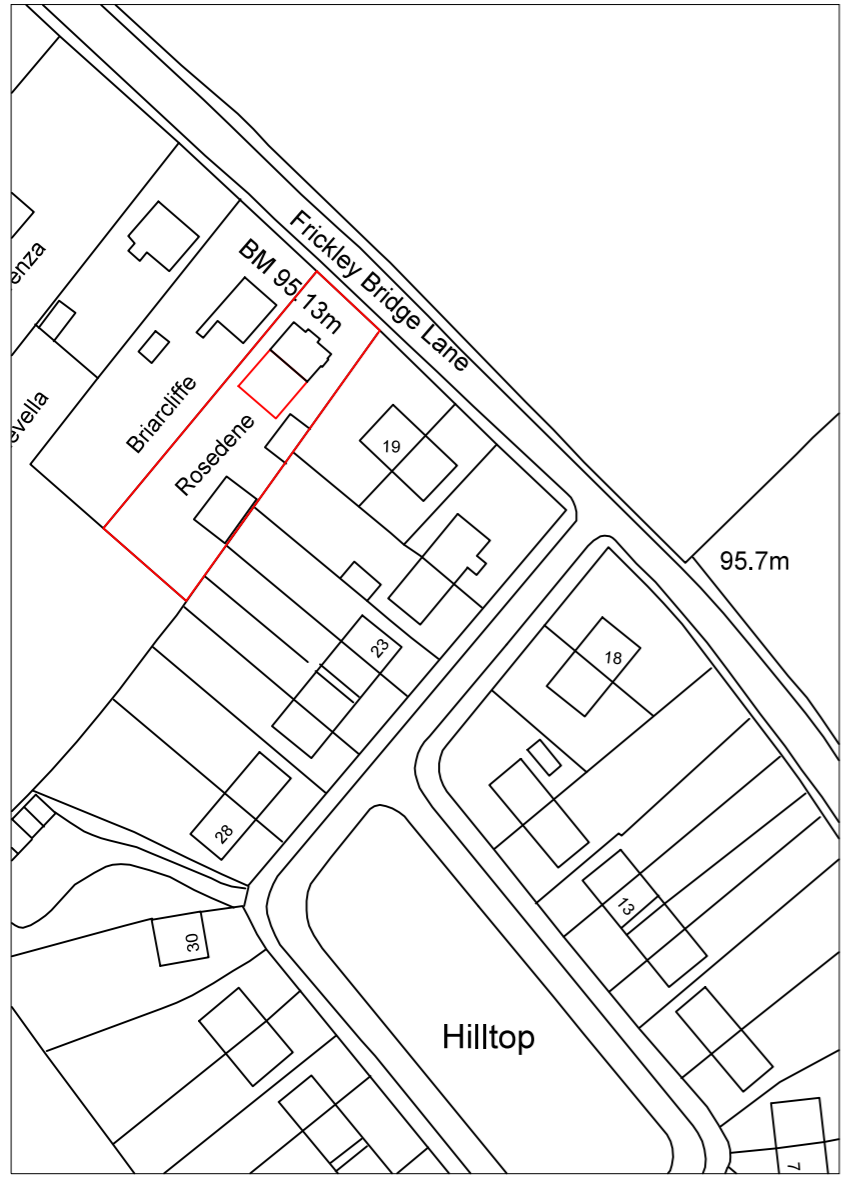

LOCATION PLAN
SCALE 1:1250 AT A3

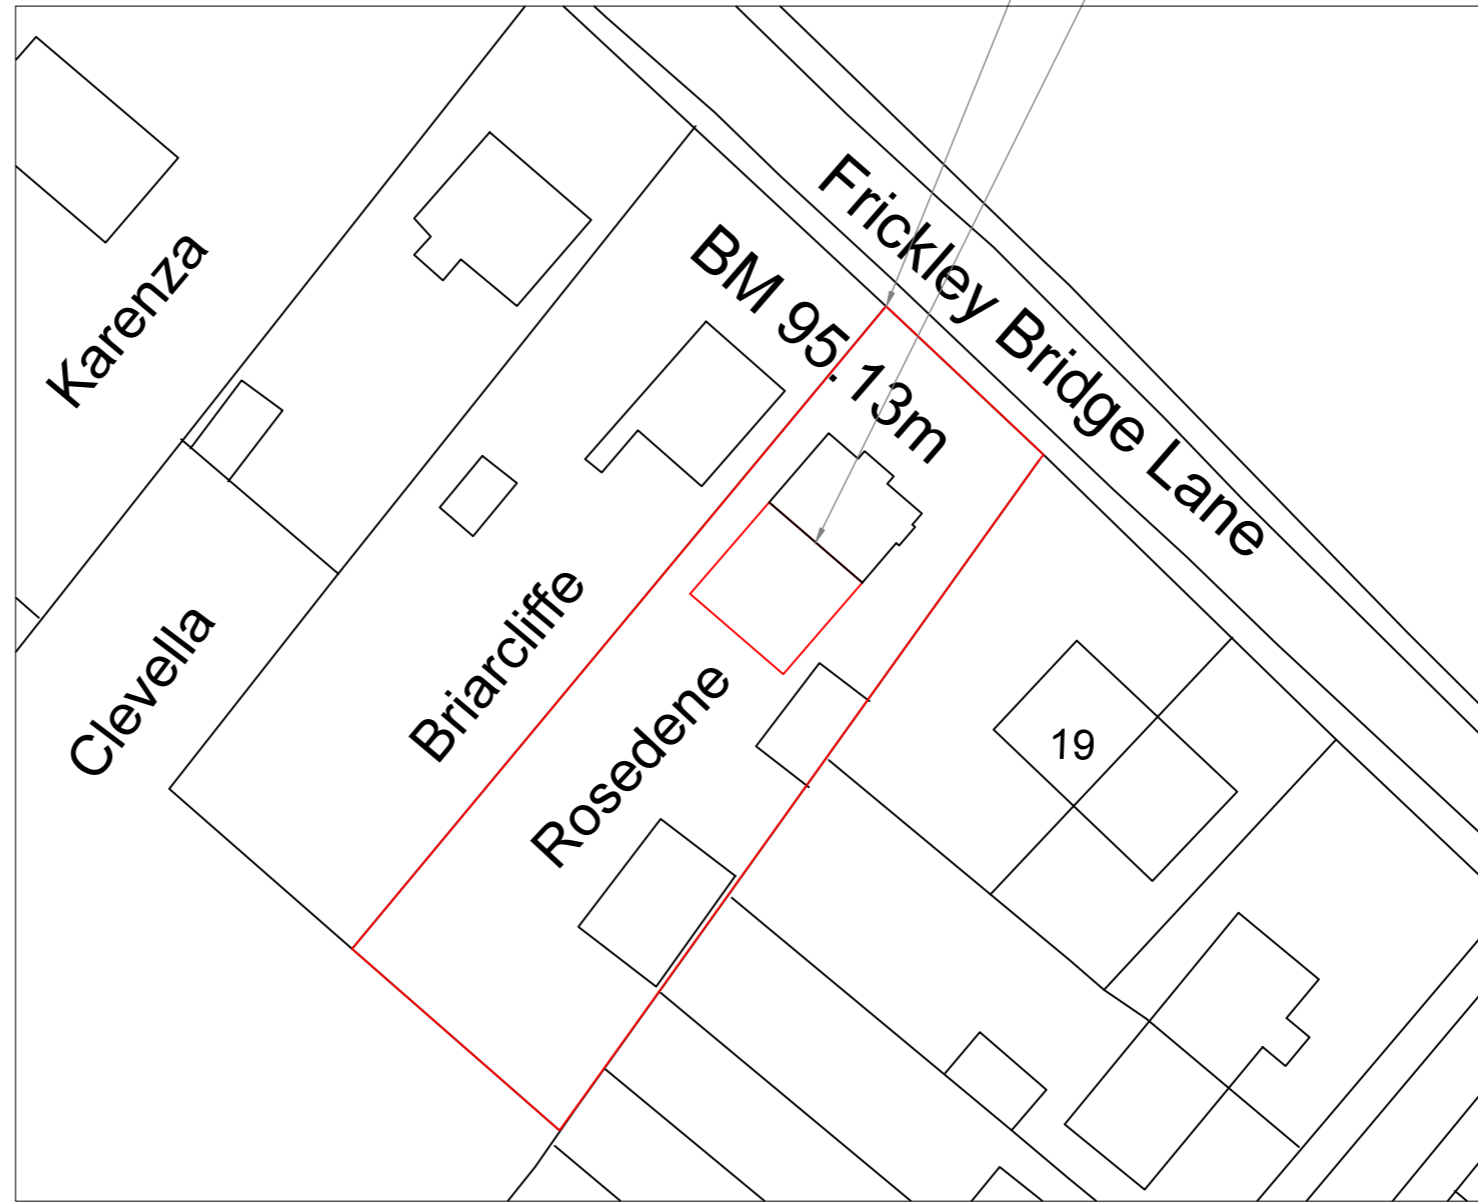

SITE PLAN
SCALE 1:500 AT A3

| Rev | Description | By | Chk | App | Date |
|-----|-------------|----|-----|-----|------|
|-----|-------------|----|-----|-----|------|

JRB DESIGNS Ltd
1 Saville Road
Cudworth
Barnsley
S72 8LT
Tel: 01226 383542
Fax: 01226 380078
Mob: 07970 541192
Email: john@jrbdesigns.co.uk
This drawing is copyright. © jrbdesigns Ltd.

Client **MR. K LLOYD**

Drawing Title **SITE PLANS**

Address **ROSEDENE FRICKLEY BRIDGE LANE
BRIERLEY
BARNLSLEY
S72 9LQ**

Project Title: **PROPOSED SINGLE STOREY
REAR EXTENSION**

Purpose of Issue: **PLANNING**

Drawing Status **FIRST ISSUE**

| | | |
|-------------------------|--------------------|-----------------------------------|
| Scale at A3 AS SHOWN | Drawn By JRB | Date 01/02/2022 |
| Checked By | Date 01/02/2022 | Approved By Date 01/02/2022 |

| | | |
|------------------------------|---------------------------|----------------------|
| Project No. MKL001 | Drawing No. 001 | Revision - |
|------------------------------|---------------------------|----------------------|

APPROVAL INFORMATION TENDER CONTRACT CONSTRUCTION