



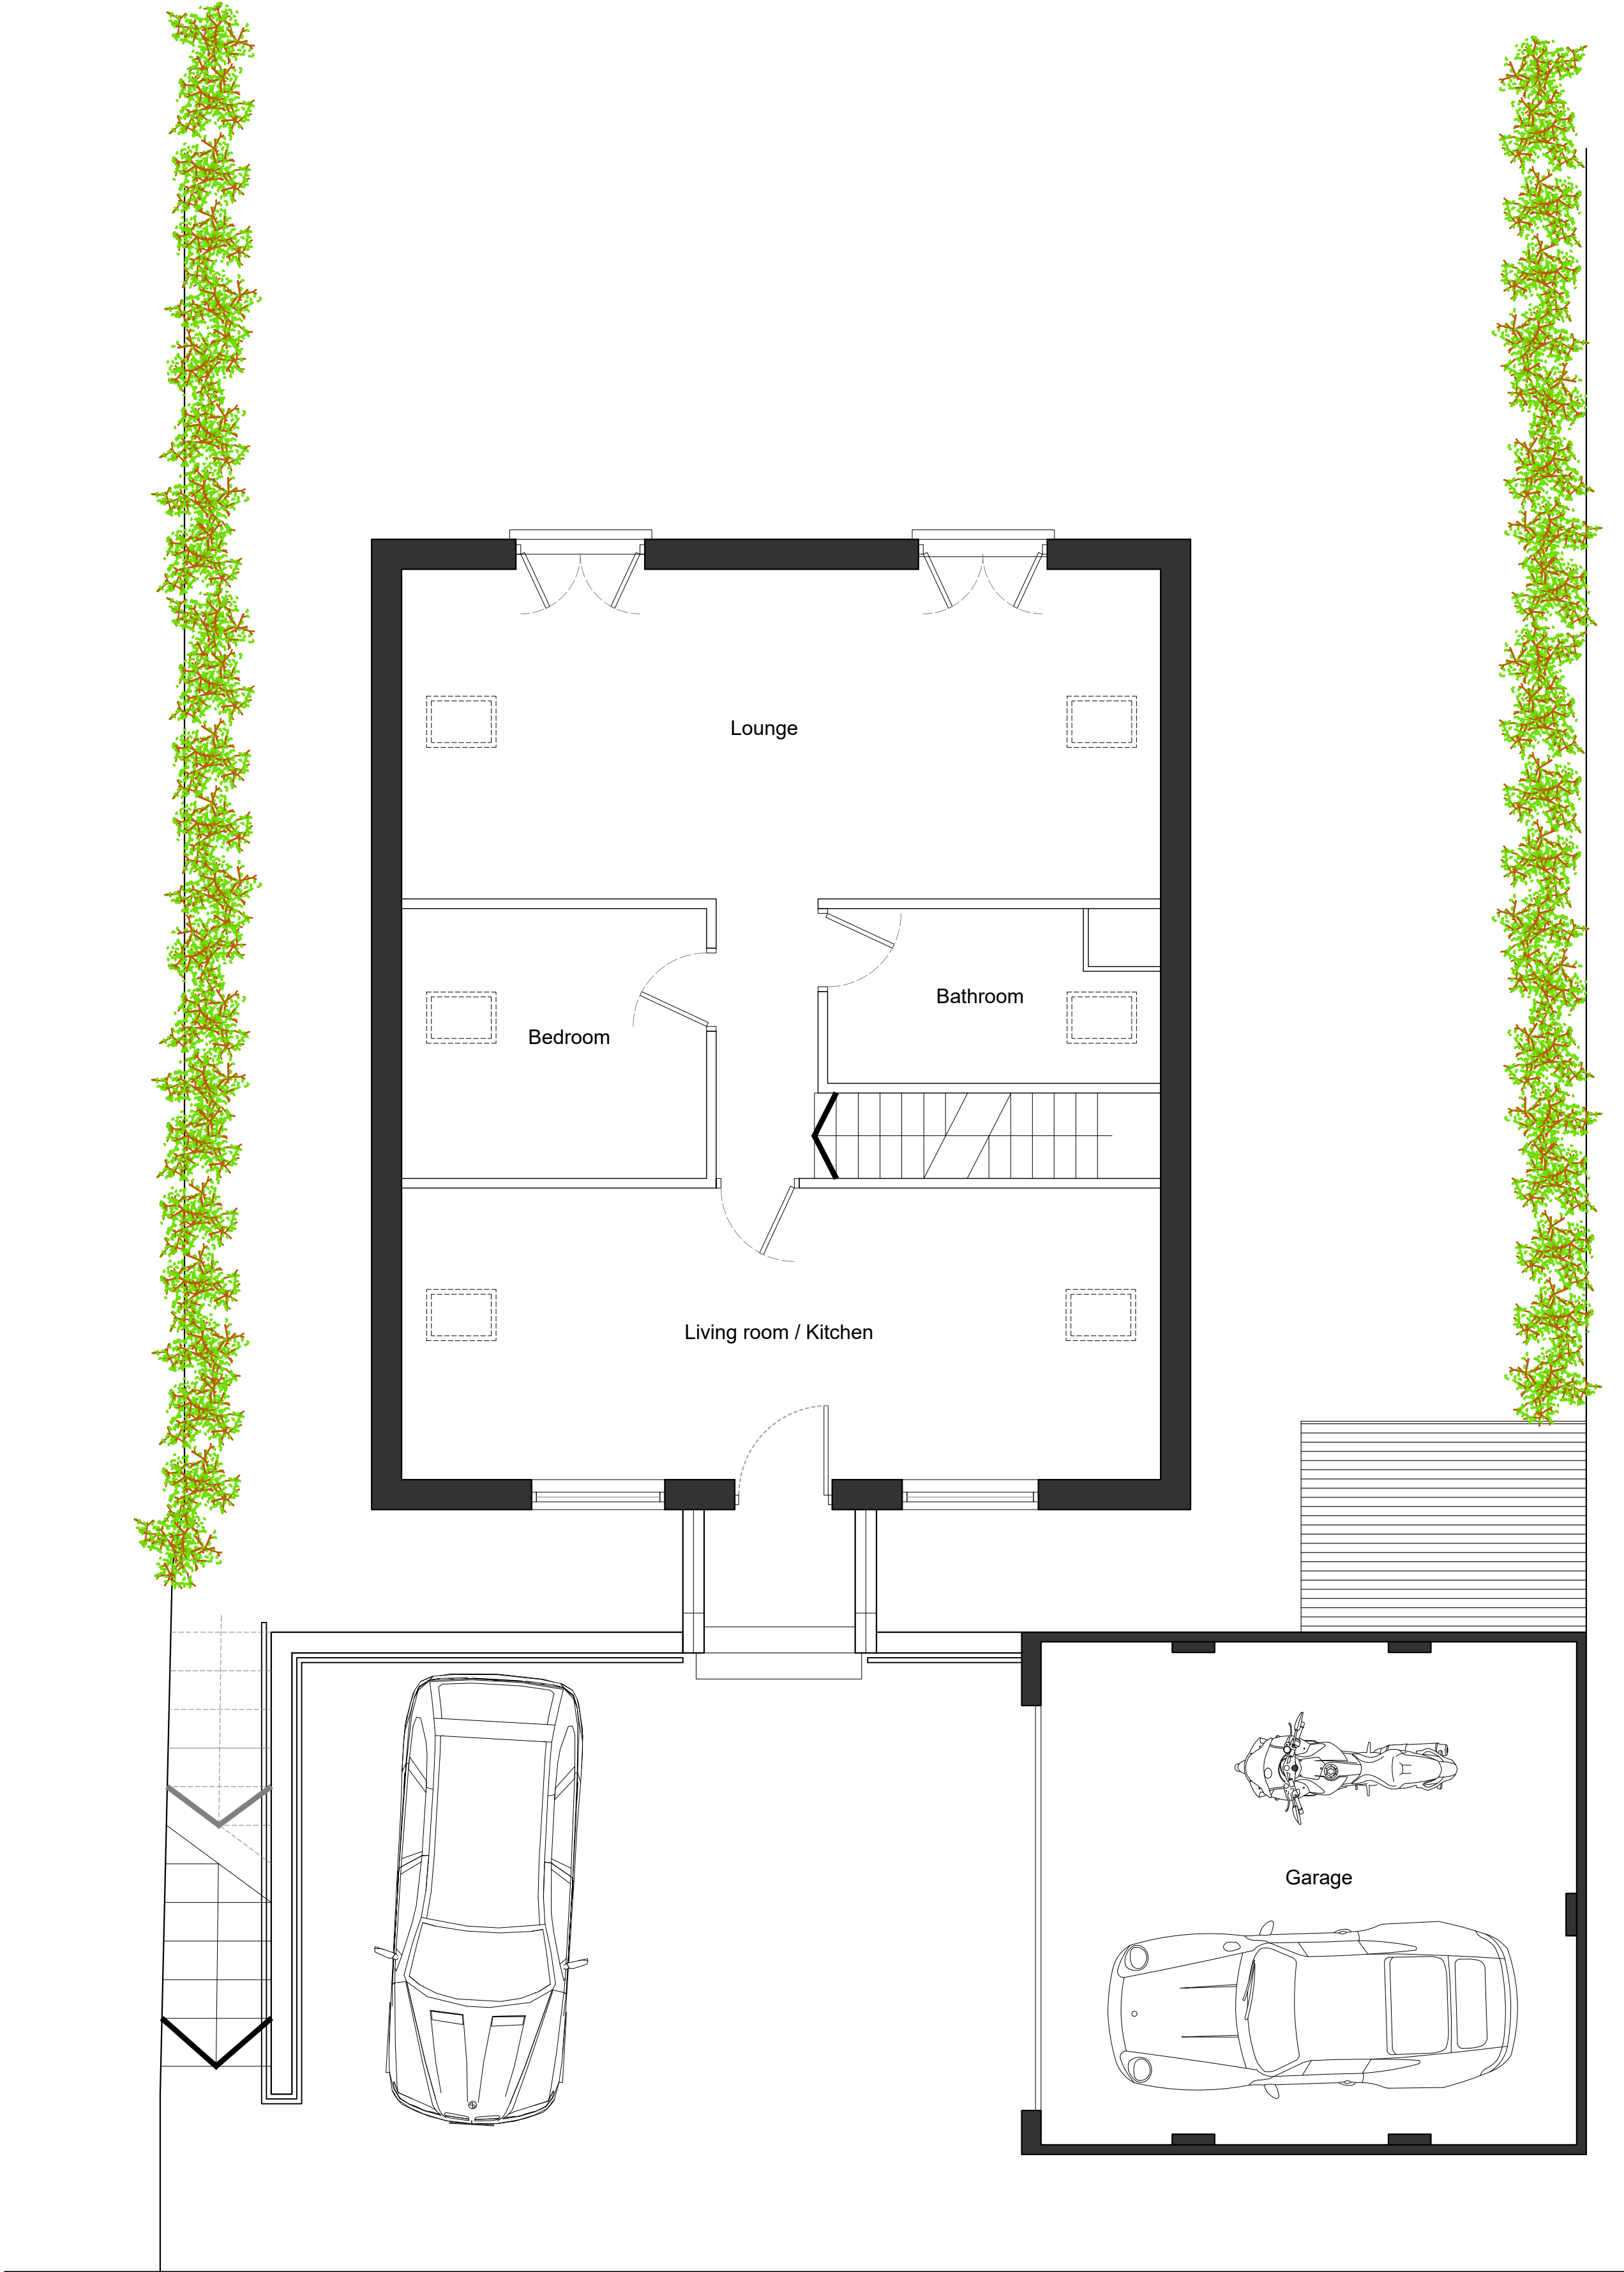

EXISTING GROUND FLOOR PLAN

SCALE 1:50

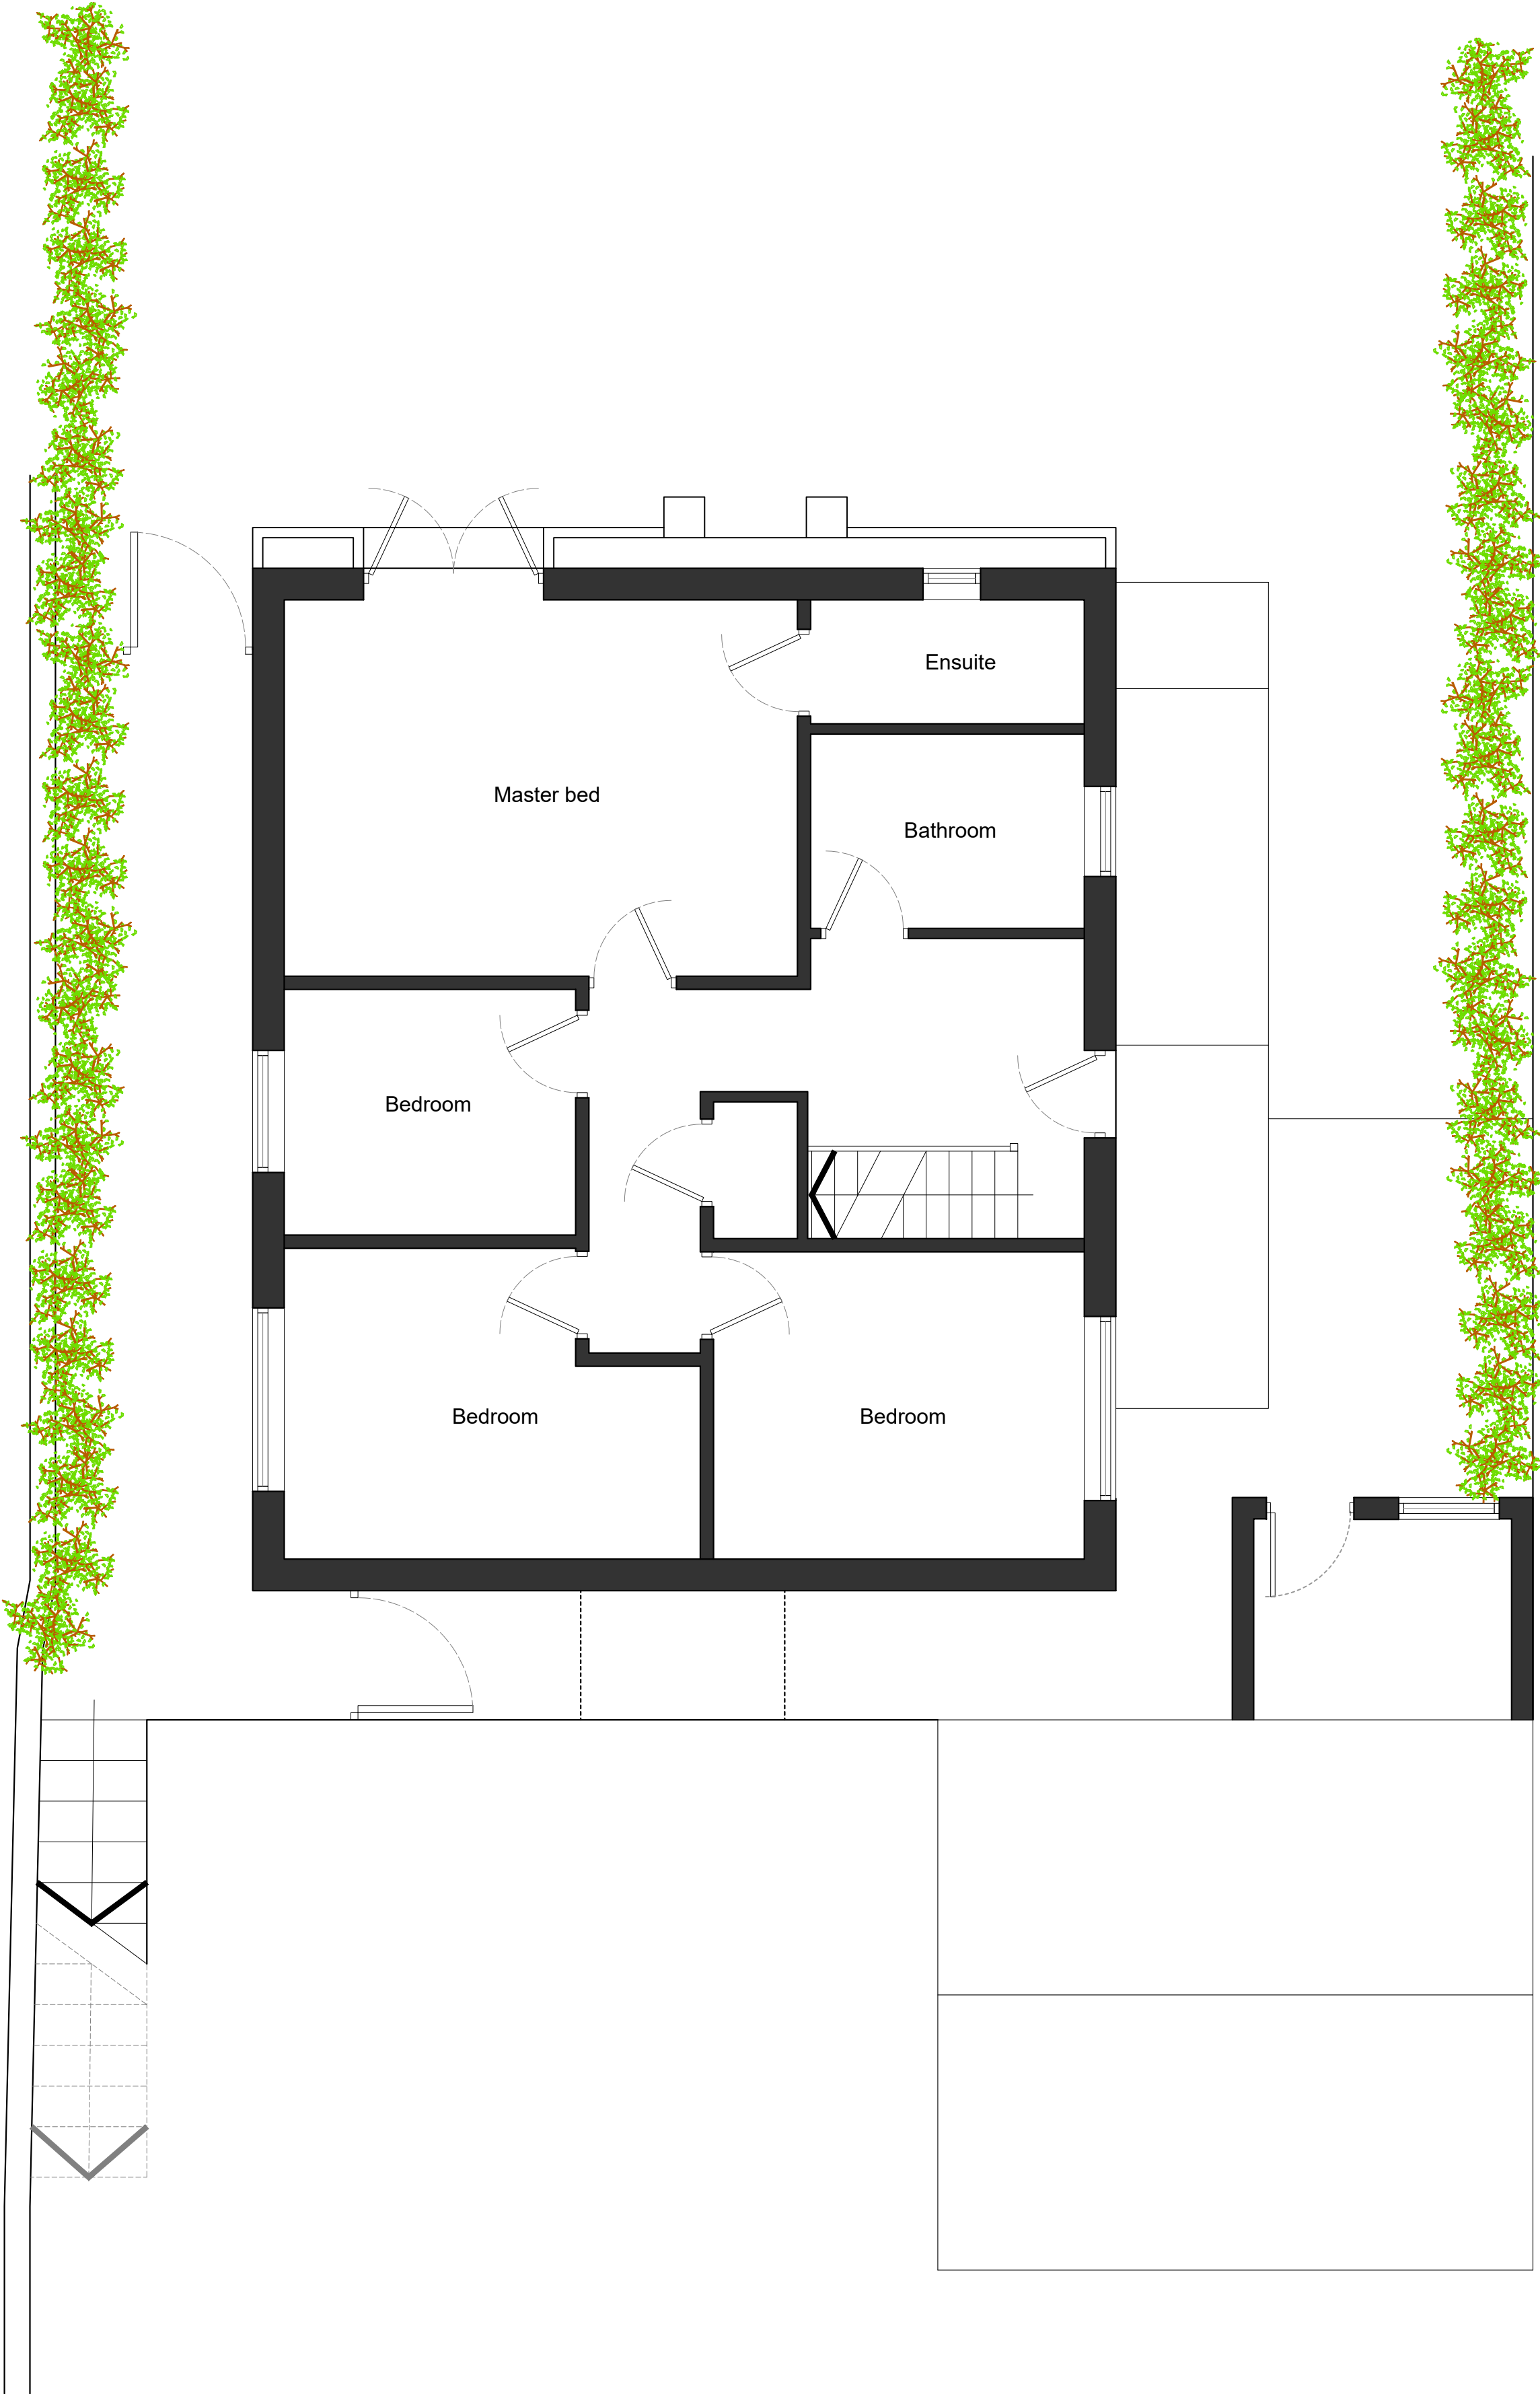

EXISTING LOWER GROUND FLOOR PLAN

SCALE 1:50

Rev. / Amendment		Date
-		-
JUST ARCHITECTURE Design & Development to the limits you set. Tel - 07879 288051		
PROJECT		53 Old Mill Lane Thurgoland, Sheffield S35 7EG
DRAWING TITLE		Existing GA Plans
DRAWING No.		681/02/01
SCALE A1		1:50
SCALE A3		1:100
DATE		May 2026
REVISION		-
EXISTING		