



PROPOSED GROUND FLOOR

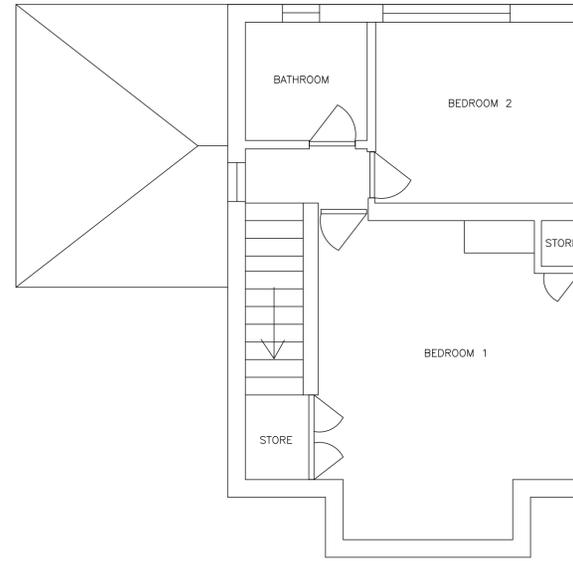

PROPOSED FIRST FLOOR

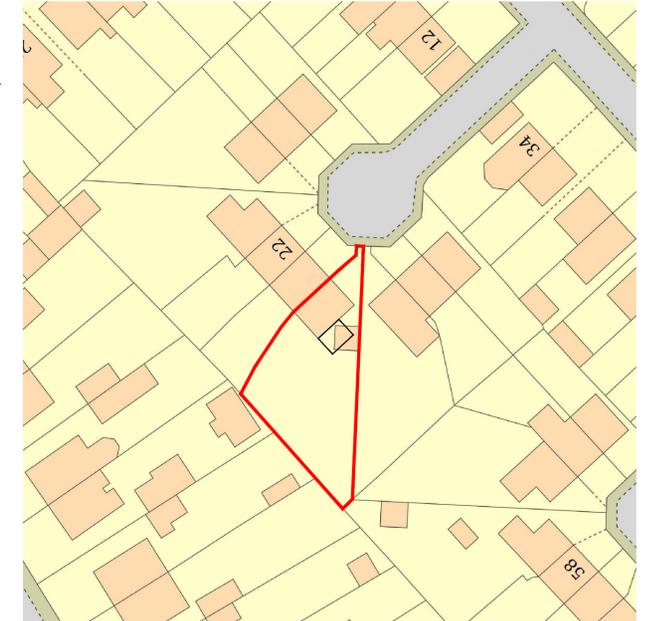


SITE PLAN 1:500



PROPOSED FRONT ELEVATION



PROPOSED REAR ELEVATION

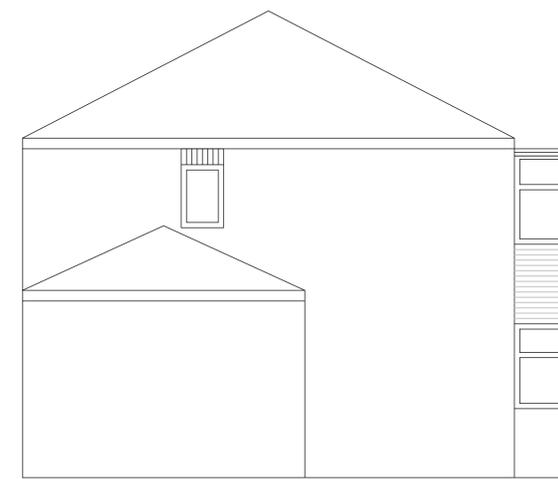

PROPOSED SIDE ELEVATION

A	Amended to single storey	22-5-25	AST
Rev	Details	Date	Drwn  Chk.

**Mr & Mrs Helliwell**  
**26 Broomhead Road**  
**Wombwell**

**Proposed plans & Elevations**

Dwg No. : STE-26BHR-2 A  
 Date : 6-4-25  
 Scale : 1:50

Copyright © Shaun Tonge Engineering

**SHAUN TONGE**  
**ENGINEERING**

11 Broomhead Road, Wombwell, Barnsley, S73 0SA.  
 Mobile 07528 278070 . Email Shauntongeengineering@yahoo.co.uk