





FRONT ELEVATION

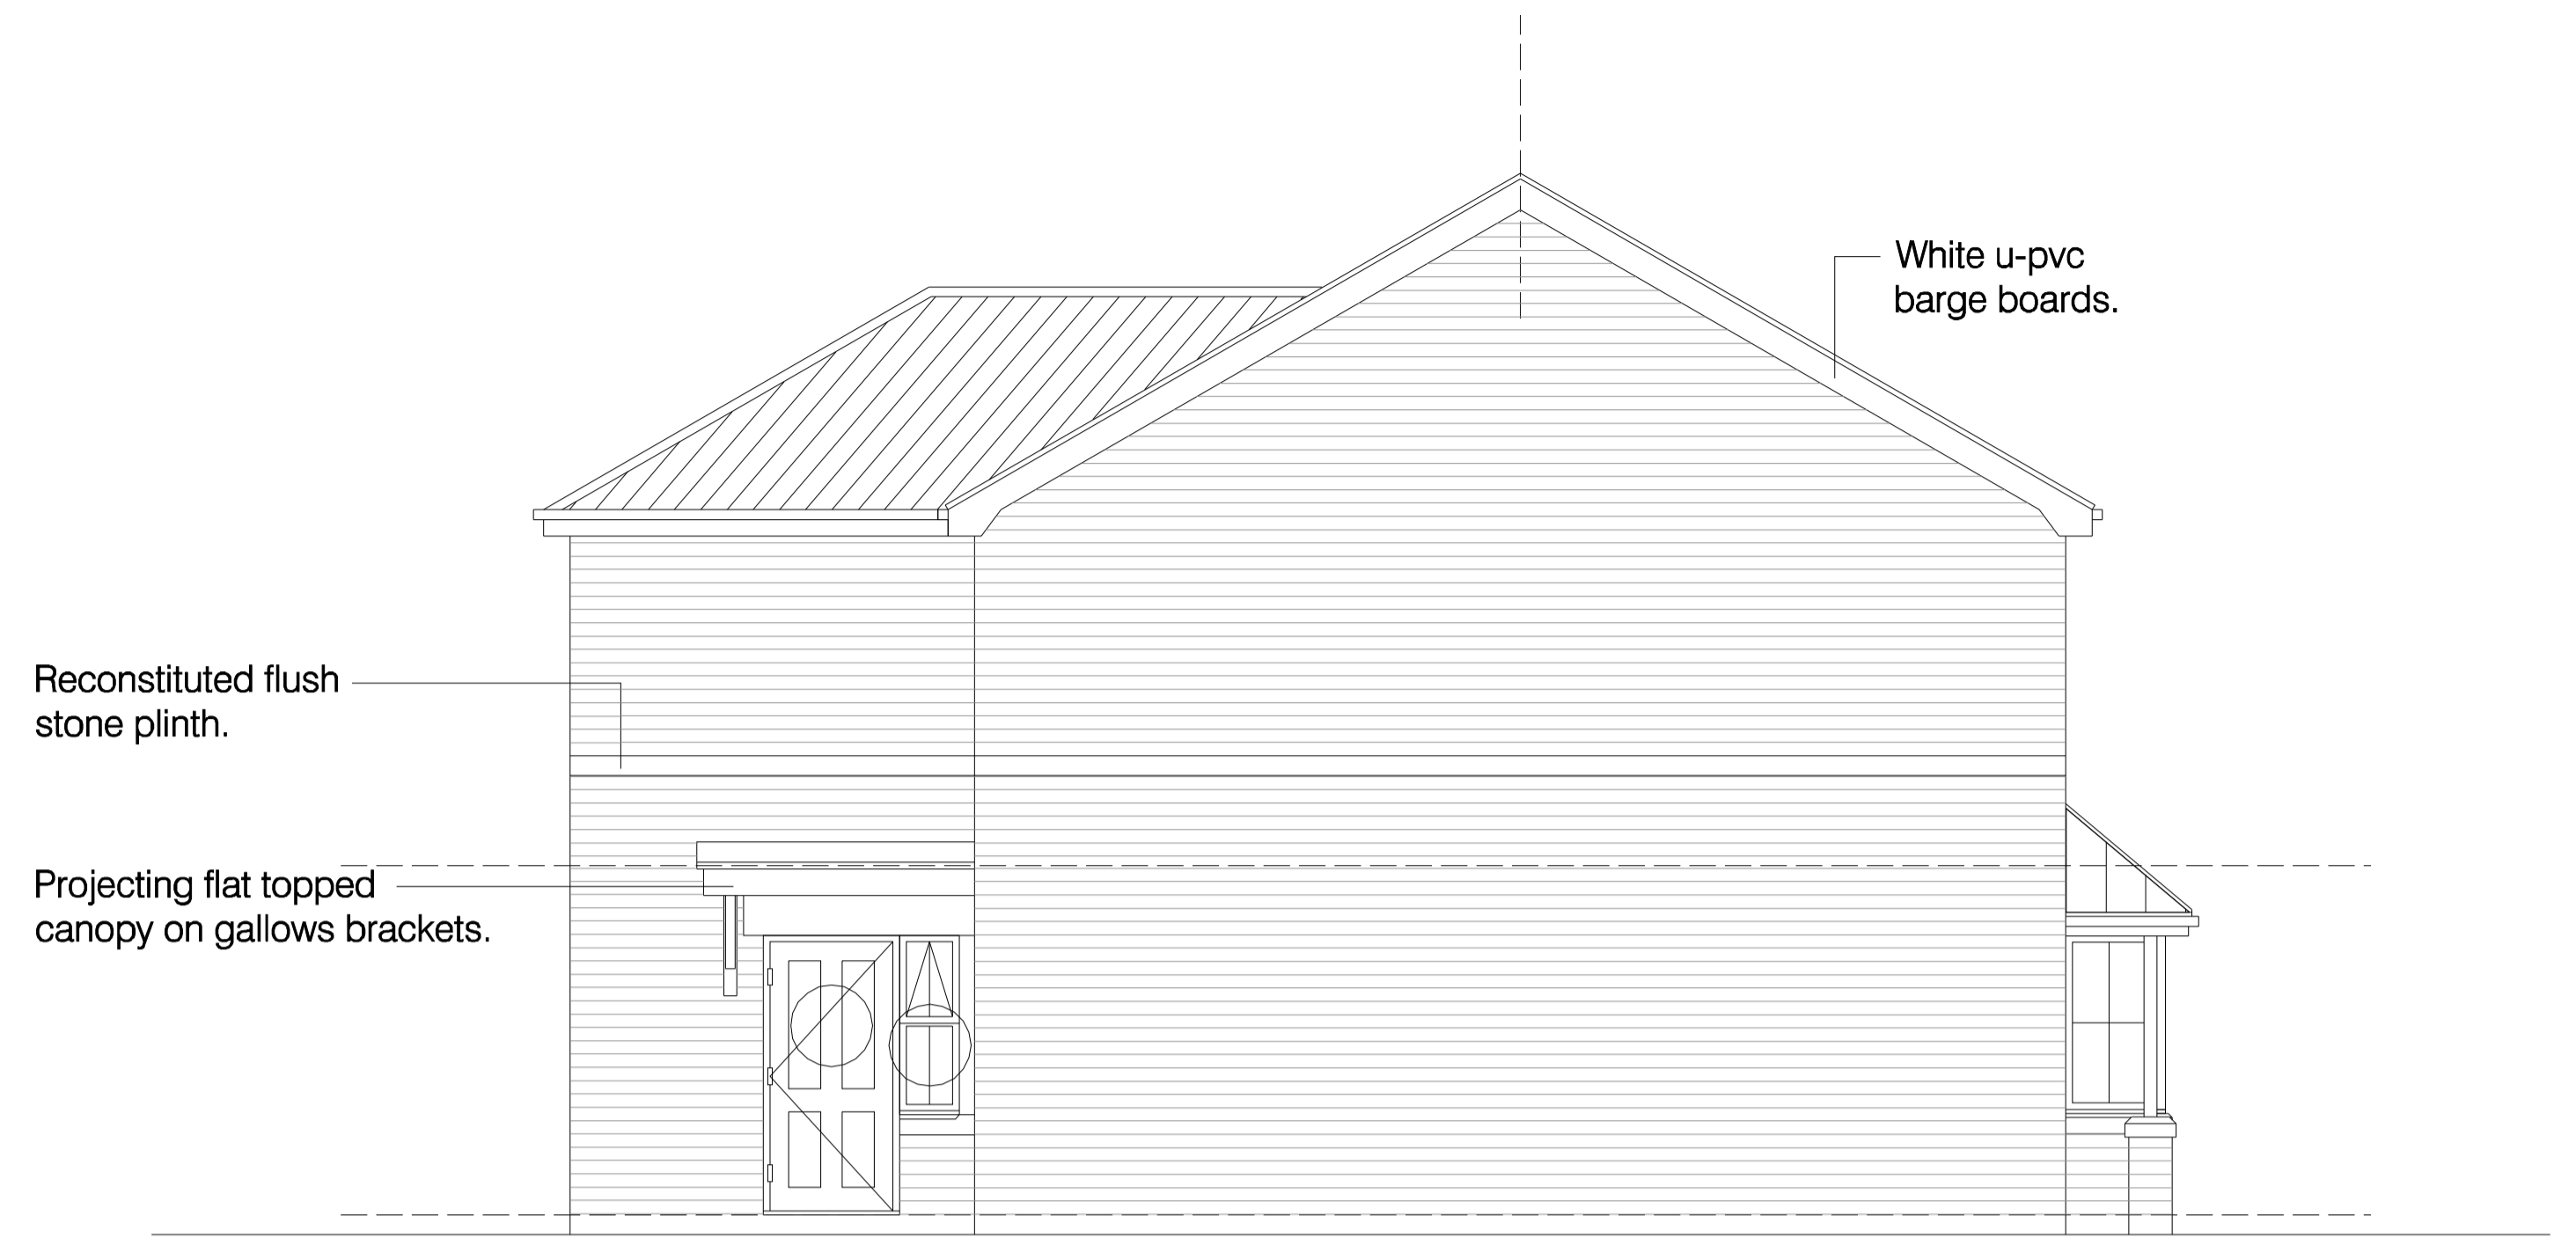

SIDE ELEVATION



REAR ELEVATION

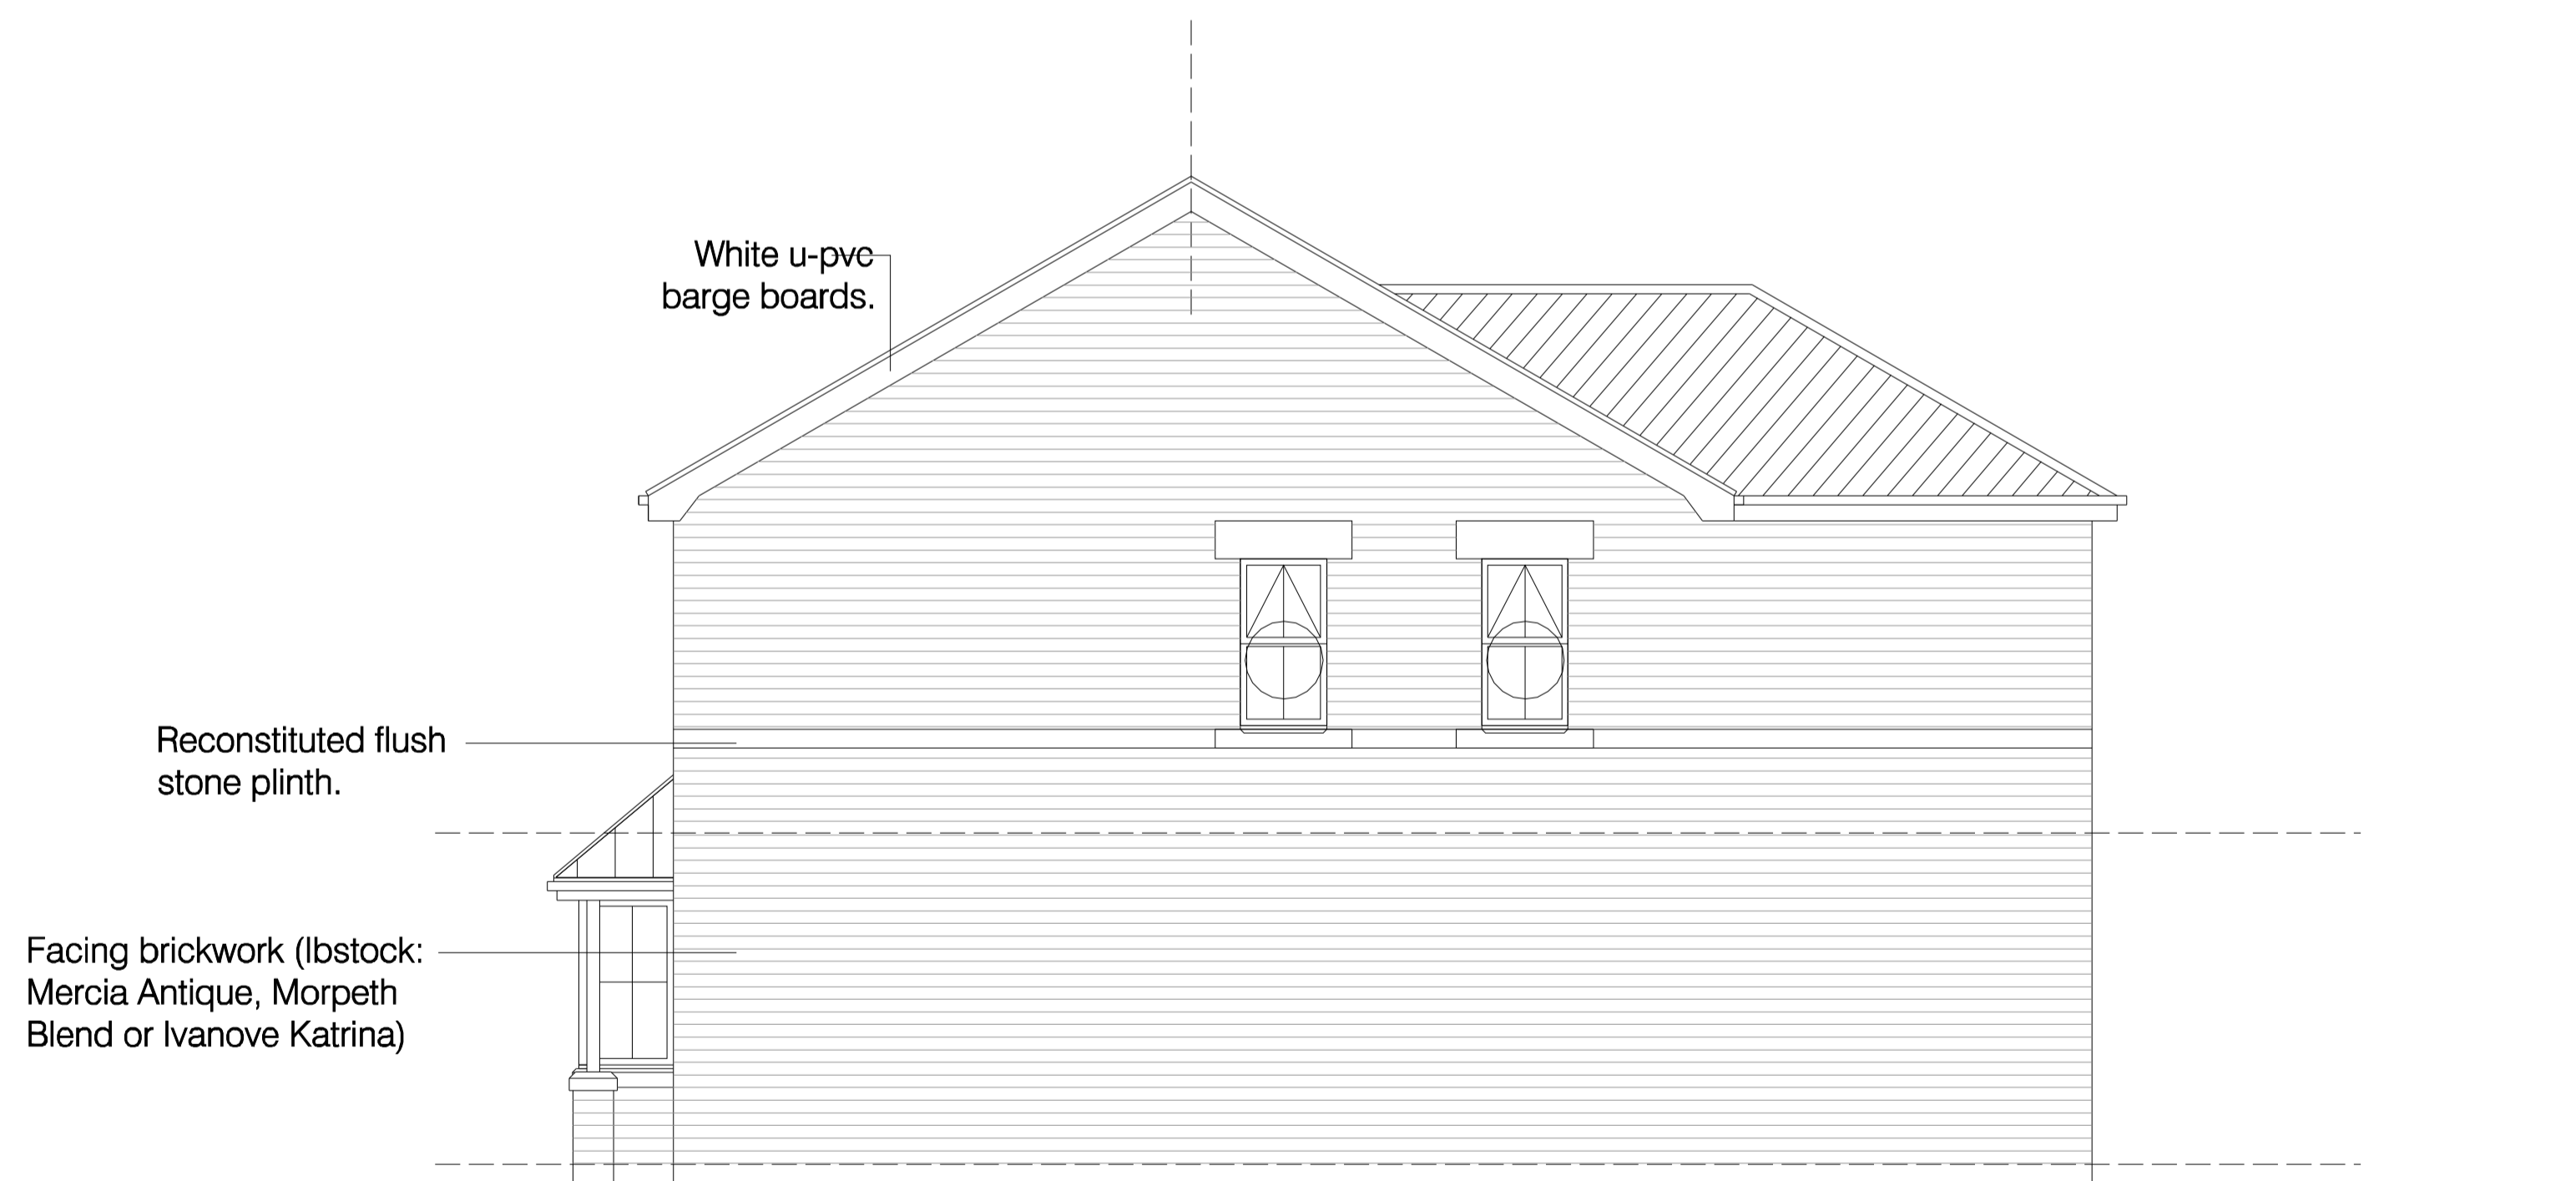

SIDE ELEVATION

MICHAEL HYDE AND ASSOCIATES LIMITED
chartered architects

MANCHESTER SHEFFIELD
 51 BARTON ARCADE LEOPOLD STREET
 DEANSGATE MANCHESTER M3 2BJ SHEFFIELD S1 2QY
 TEL 0161 834 1018 TEL 0114 275 9586
 FAX 0161 834 4798 FAX 0114 275 7751
 Manchester@MHA Sheffield@MHA
 architects.com architects.com

REV	DATE	DESCRIPTION	DRW	CHKD
PROJECT TITLE WILLOWGARTH FORMER SCHOOL SITE BRIERLEY ROAD, GRIMETHORPE				
DRAWING TITLE ELEVATIONS TYPE D - 'MALHERB' 2 STOREY HOUSE 4B6P (135m ² EXC. GARAGE)				
DRAWN / CHECKED AD / AD	DATE SEPT 2015	SCALE 1:50 @ A1		
JOB NO 3SC8	DRAWING P304	REVISIONS -		

DO NOT SCALE FROM DRAWING