





**PROPOSED FRONT ELEVATION**  
SCALE 1:150

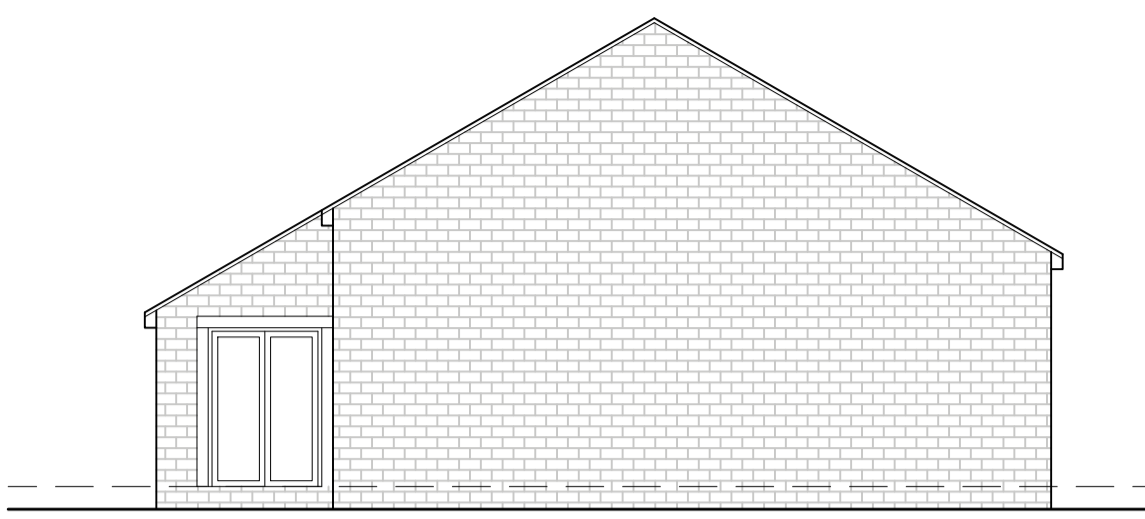


**PROPOSED SIDE ELEVATION**  
SCALE 1:150




**PROPOSED REAR ELEVATION**  
SCALE 1:150

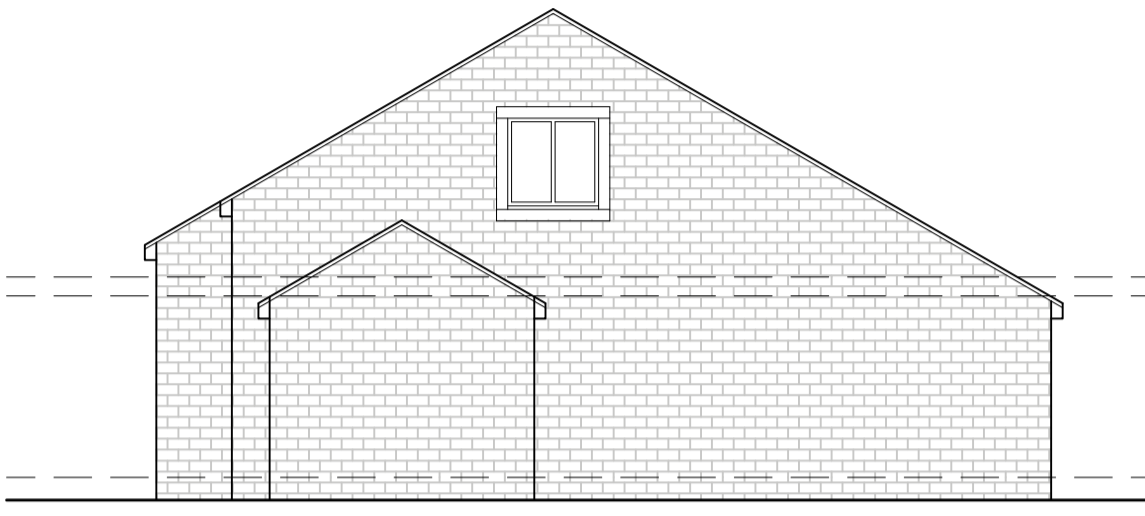


**PROPOSED SIDE ELEVATION**  
SCALE 1:150

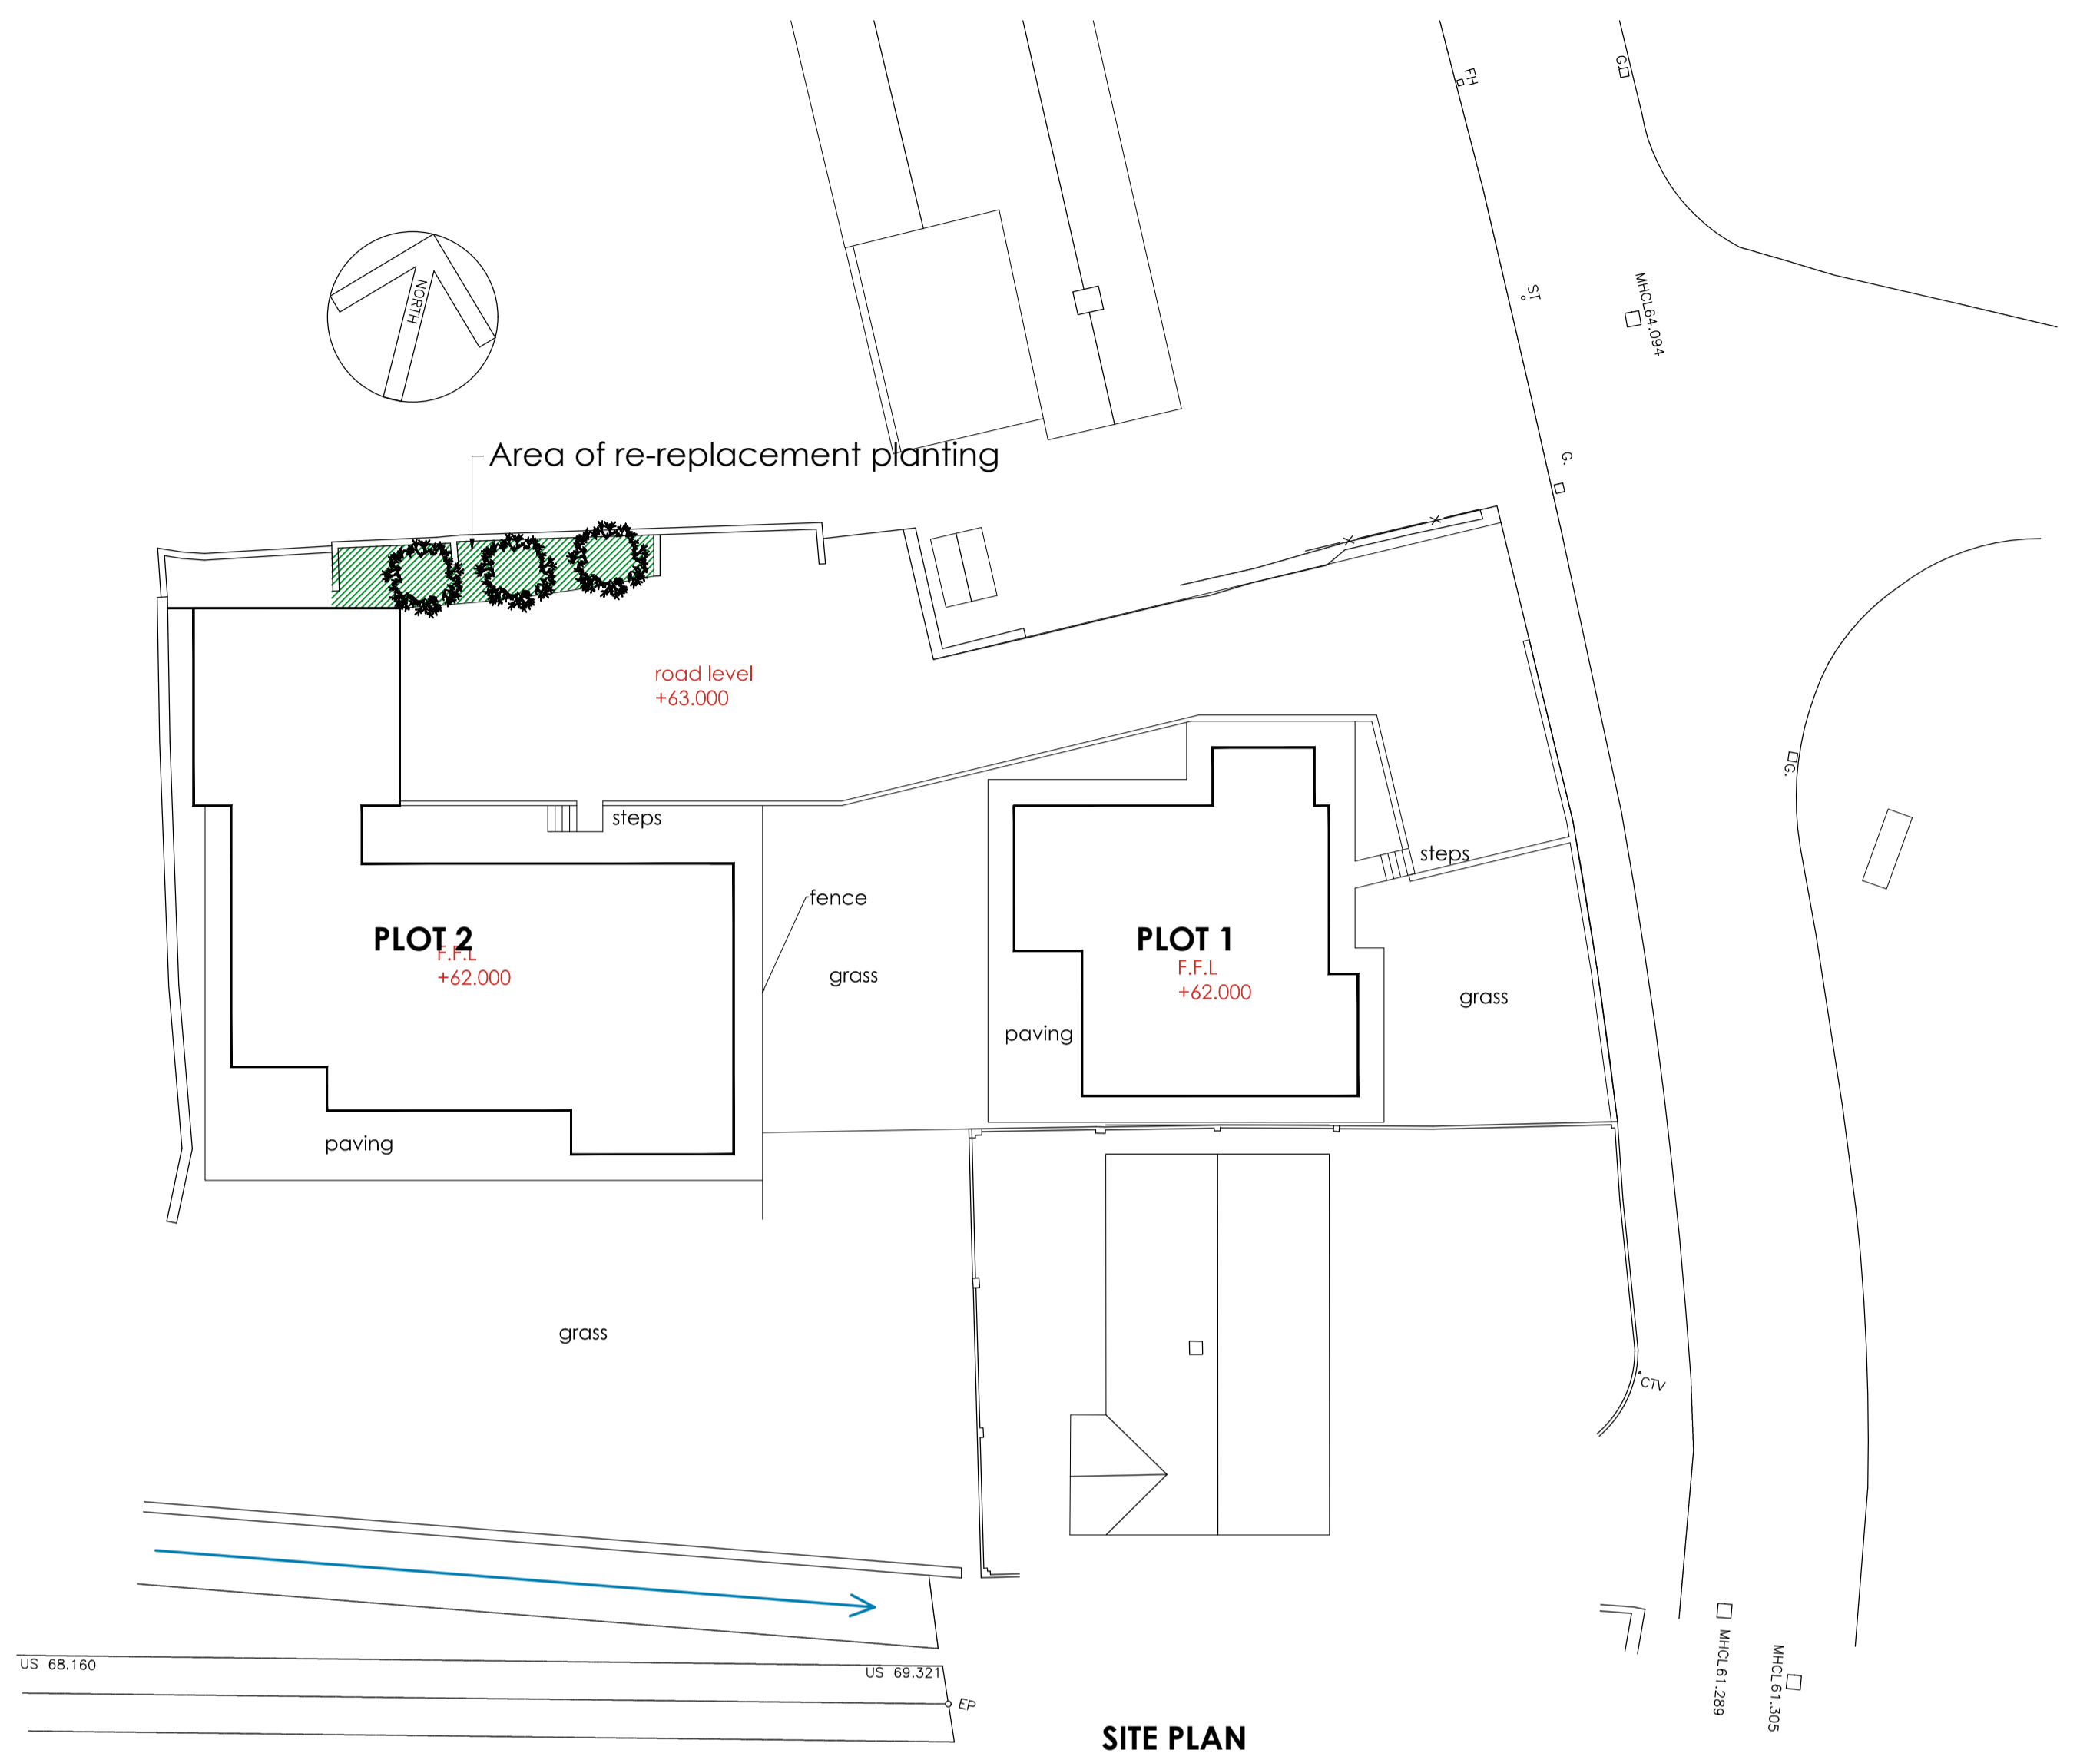

**SITE PLAN**

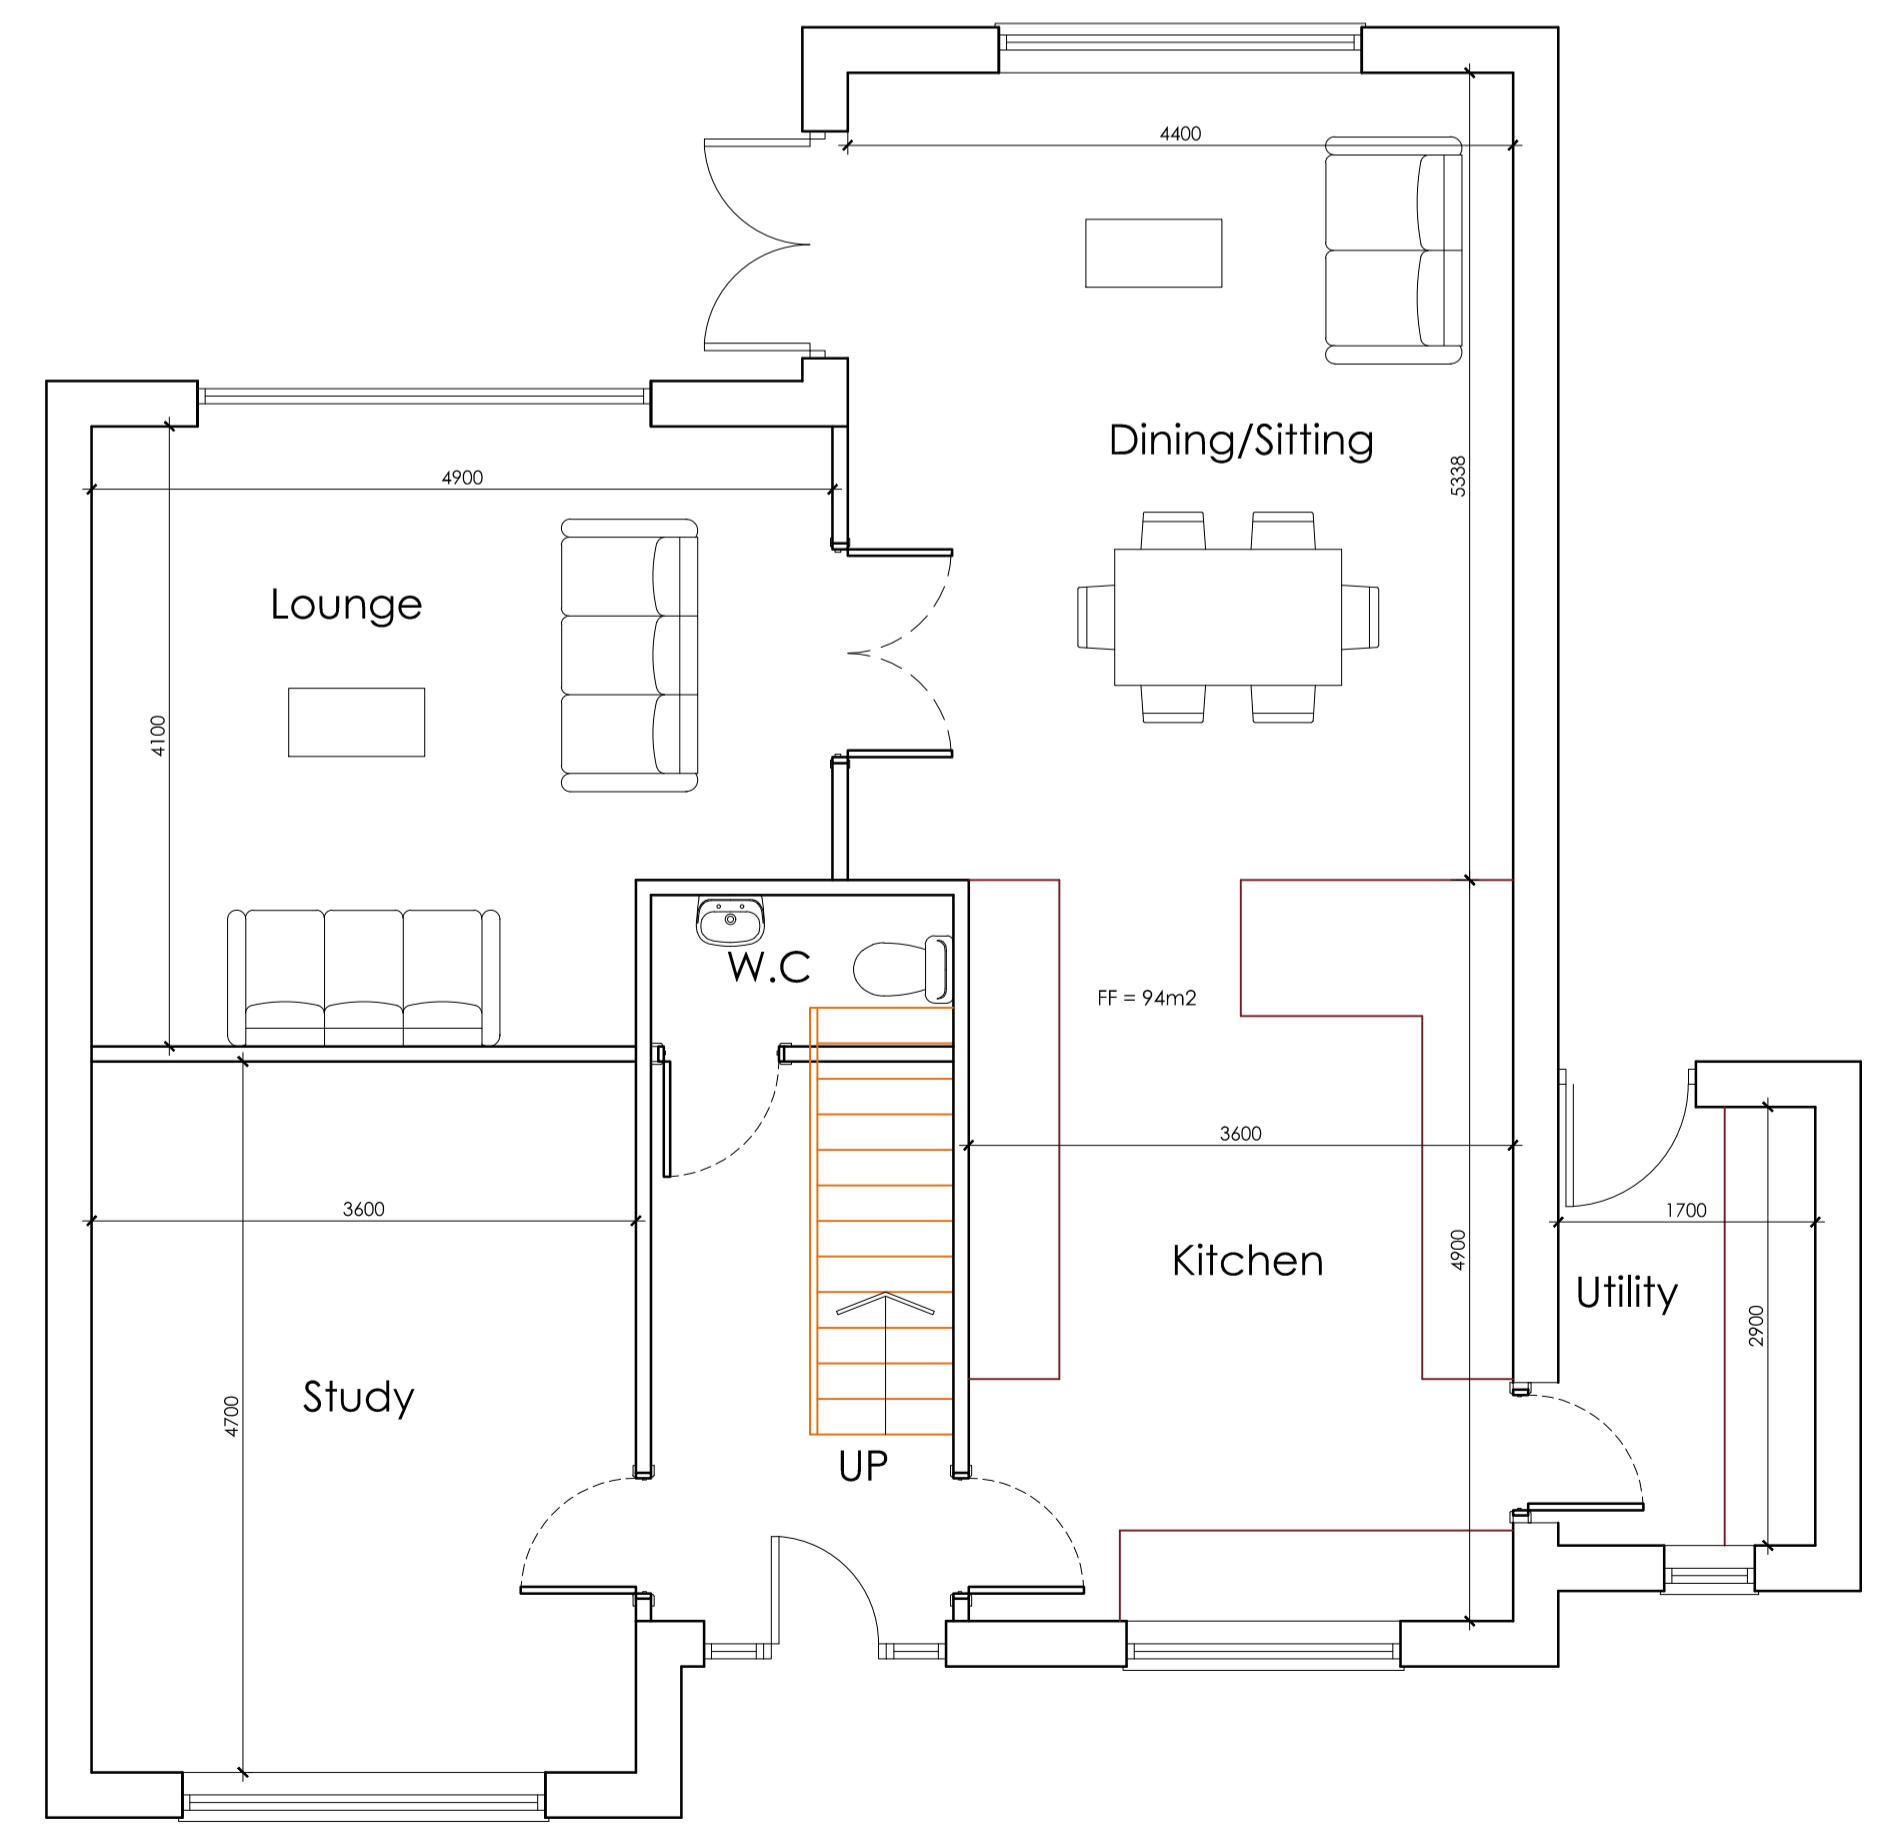

**PROPOSED GROUND FLOOR PLAN**  
SCALE 1:50

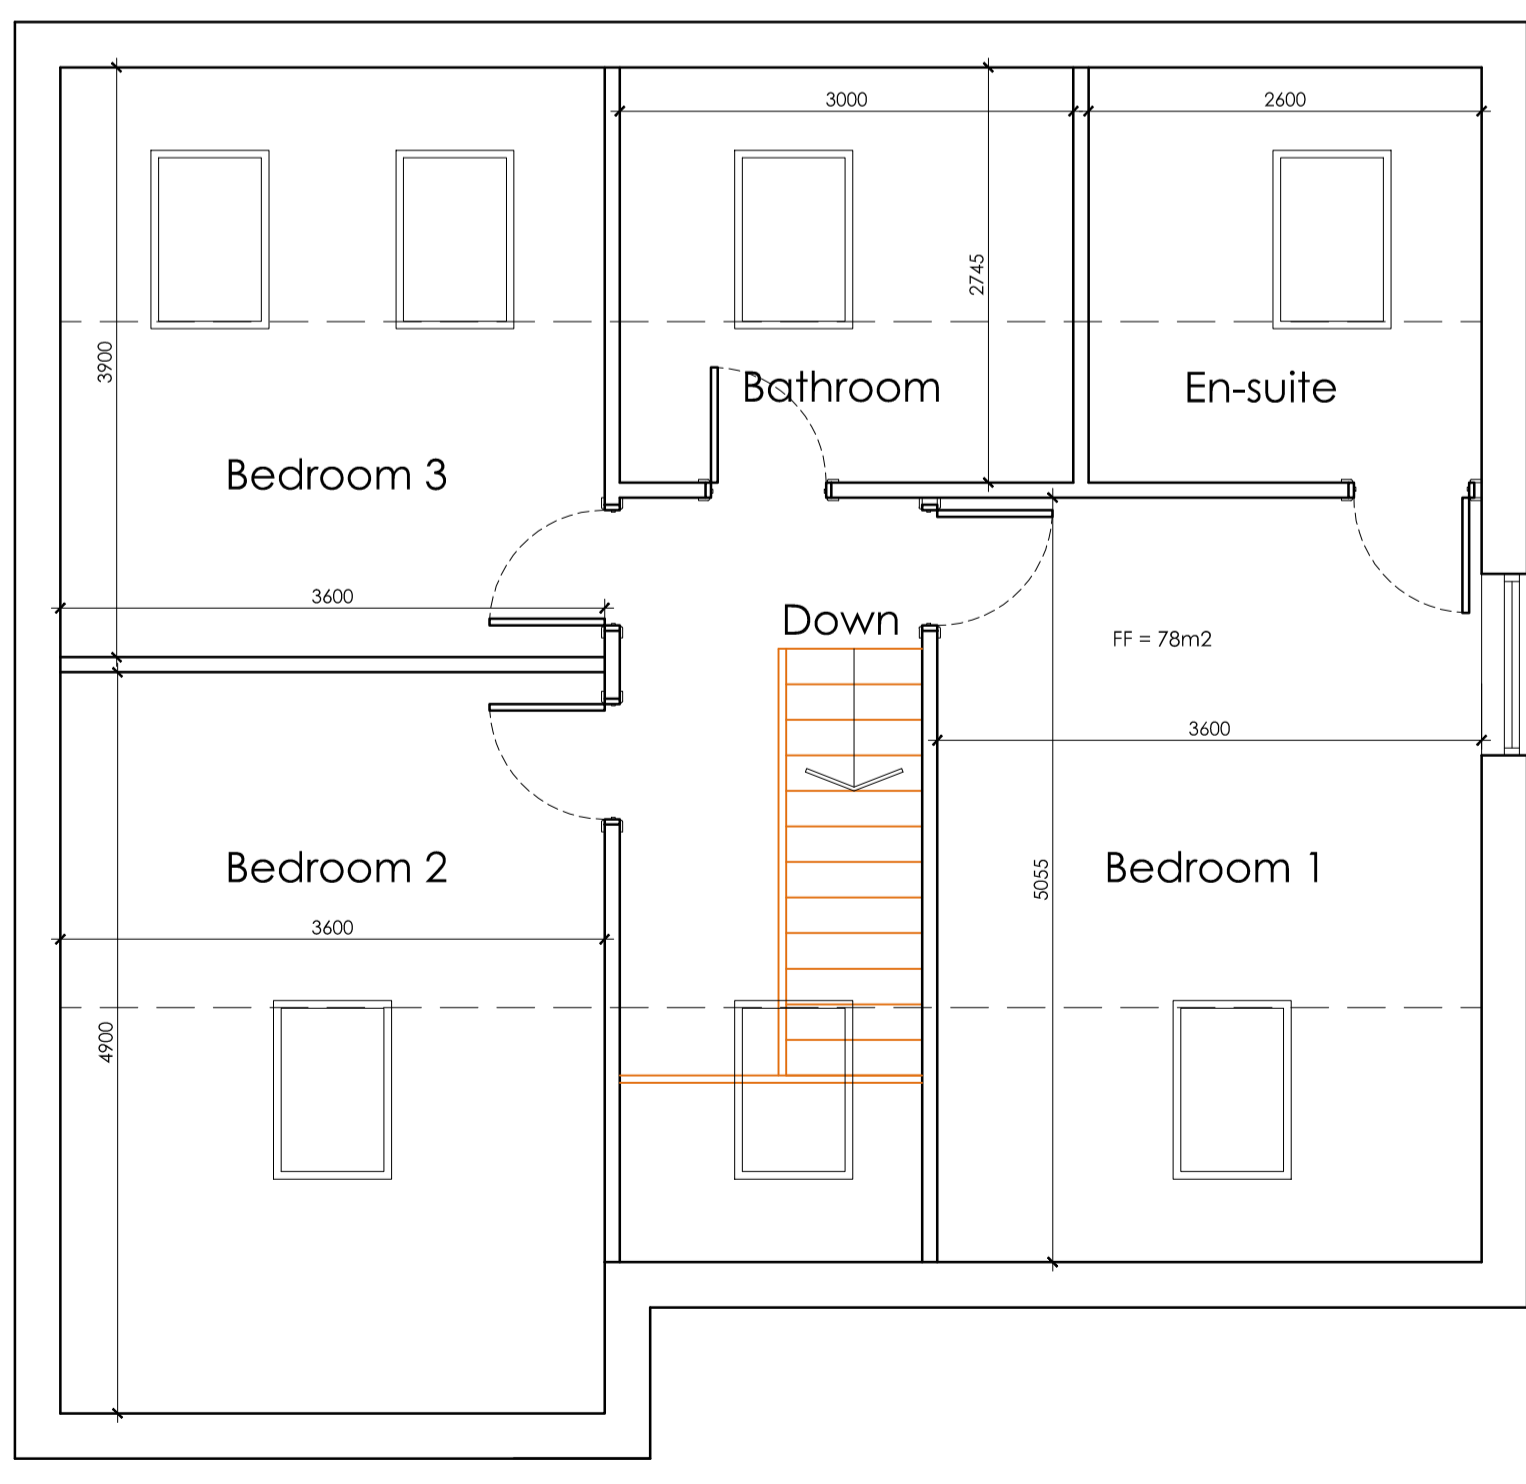

**PROPOSED FIRST FLOOR PLAN**  
SCALE 1:50



		OFFICE ONE, 34 VICTORIA ROAD, BARNESLEY, S70 2BU Phone: 01226 208482 Email: info@whiteaguspartnership.co.uk Web: www.whiteaguspartnership.co.uk			
ARCHITECTURAL SERVICES		Client: ATTA PROPERTIES LTD			
Project: RESIDENTIAL DEVELOPMENT 6 HILL STREET, ELSECAR BARNESLEY, S74 8EF		Date: DECEMBER 2020 Scale: AS SHOWN			
Drawing Title: SITE LAYOUT		Ref: 20-167 Dwg. No: 02 Rev: A			
Date	Suffix	Description	Date	Suffix	Description
26/04/2021	A	REVISED FOR PLANNING			