




FRONT ELEVATION




SIDE ELEVATION



REAR ELEVATION

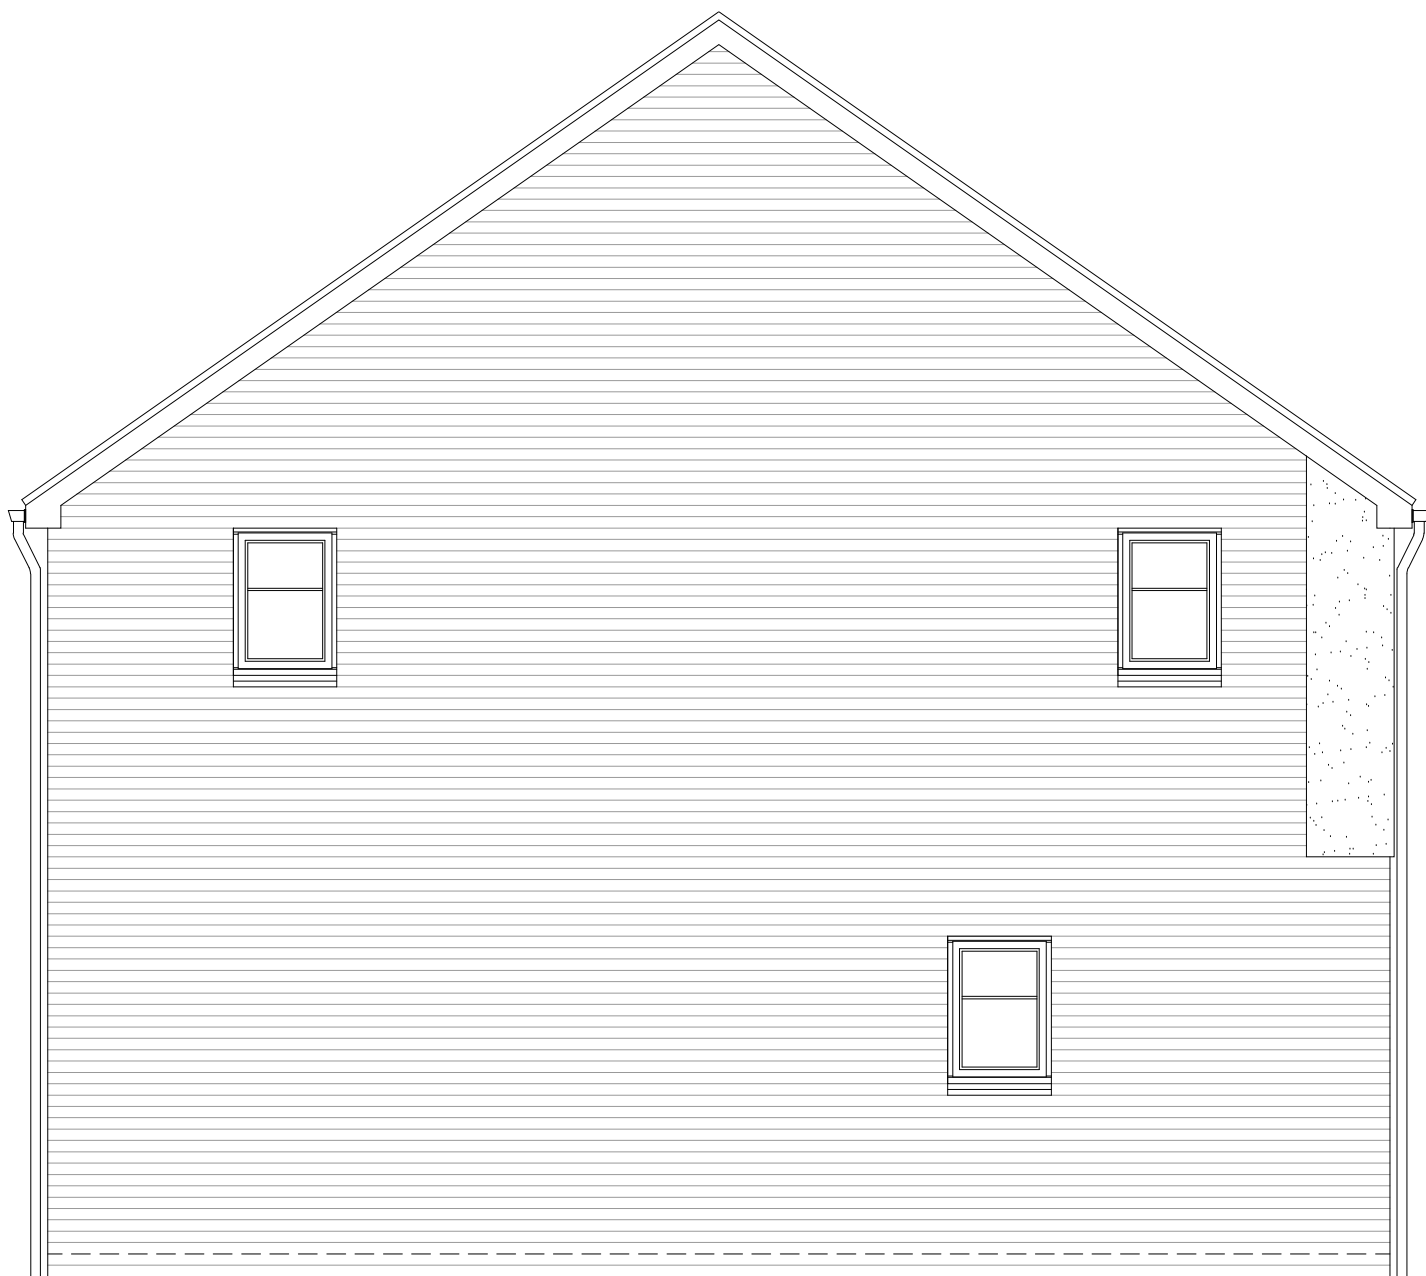

SIDE ELEVATION

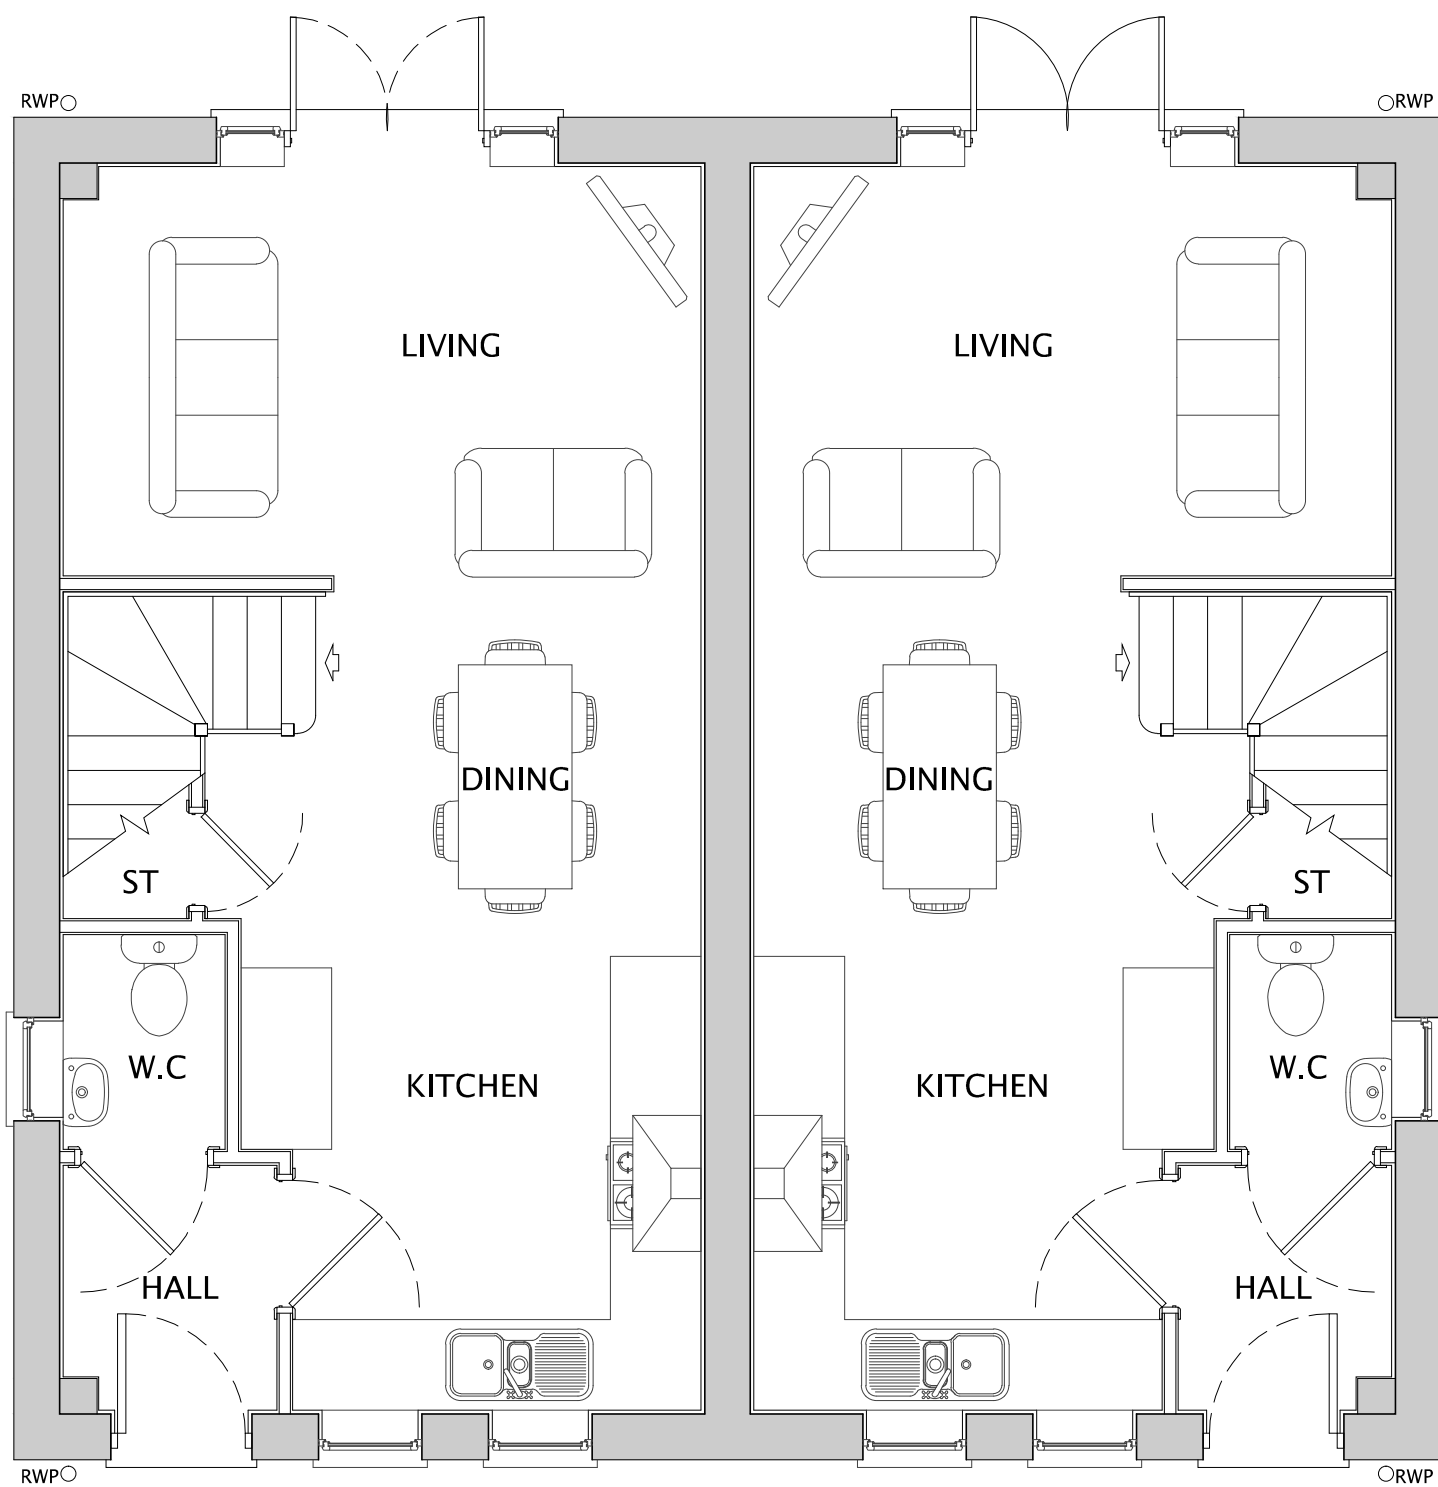

GROUND FLOOR




FIRST FLOOR




GIA
69.4m²
747.0ft²



FIRST FLOOR
34.7m²
373.5ft²

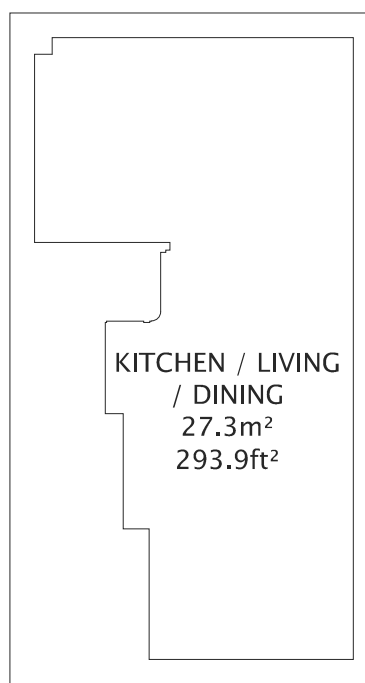

ROOM SIZES GROUND FLOOR

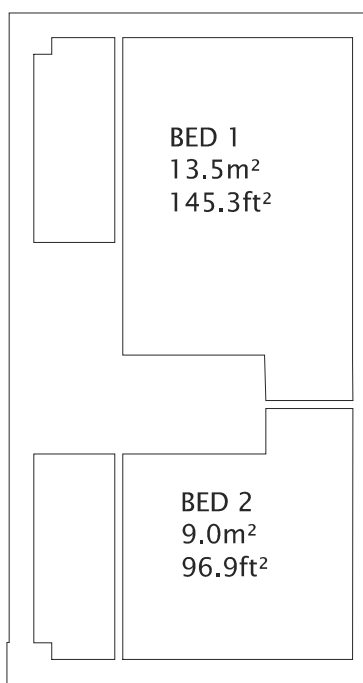

BED 1
13.5m²
145.3ft²

BED 2
9.0m²
96.9ft²

ROOM SIZES FIRST FLOOR

B	24.05.23	House type updated following feedback from planners, additional floor areas shown	THS	LM
A	21.02.23	House type floor areas added	THS	LM

Rev

Date

Description

Drawn

Check



Architecture

Planning

Urban Design

Landscape

CLIENT:
NETHERTON HOMES

PROJECT:
EAST OF WAKEFIELD ROAD,
MAPPLEWELL
DRAWING:
ALTO (AS-OP)
PLANS & ELEVATIONS

DRAWING NUMBER:
P08:4145:1001B

SCALE @ A1:
1:50

DRAWN:
JP
CHECKED:
LM
DATE:
OCT 21
DATE:
OCT 21

JRP Associates
14 Mariner Court,
Calder Park, Wakefield, WF4 3FL
T 01924 383322
E info@jrpassoc.co.uk
W jrpassoc.co.uk



1:50 SCALE



Do not scale off this drawing - Only figured dimensions to be taken from this drawing. Drawings based on Ordnance Survey and/or existing record drawings - Design and Drawing content subject to Site Survey, Structural Survey, Site Investigations, Planning and Statutory Requirements and Approvals. Authorised reproduction from Ordnance Survey Map with permission of the Controller of Her Majesty's Stationary Office. Crown Copyright reserved.