


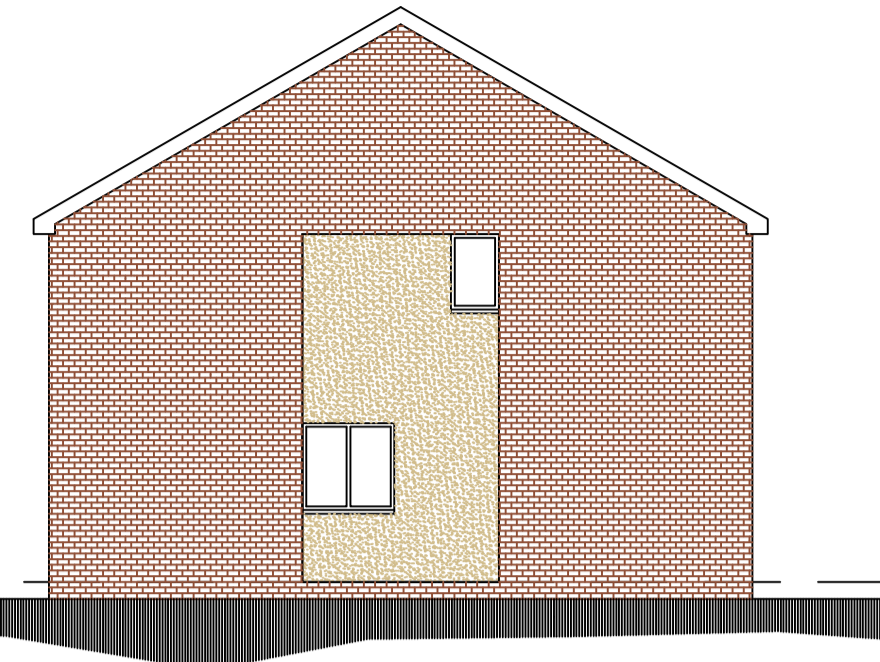

NORTH EAST ELEVATION



SOUTH EAST ELEVATION



SOUTH EAST ELEVATION




NORTH EAST ELEVATION




SOUTH WEST ELEVATION




NORTH WEST ELEVATION

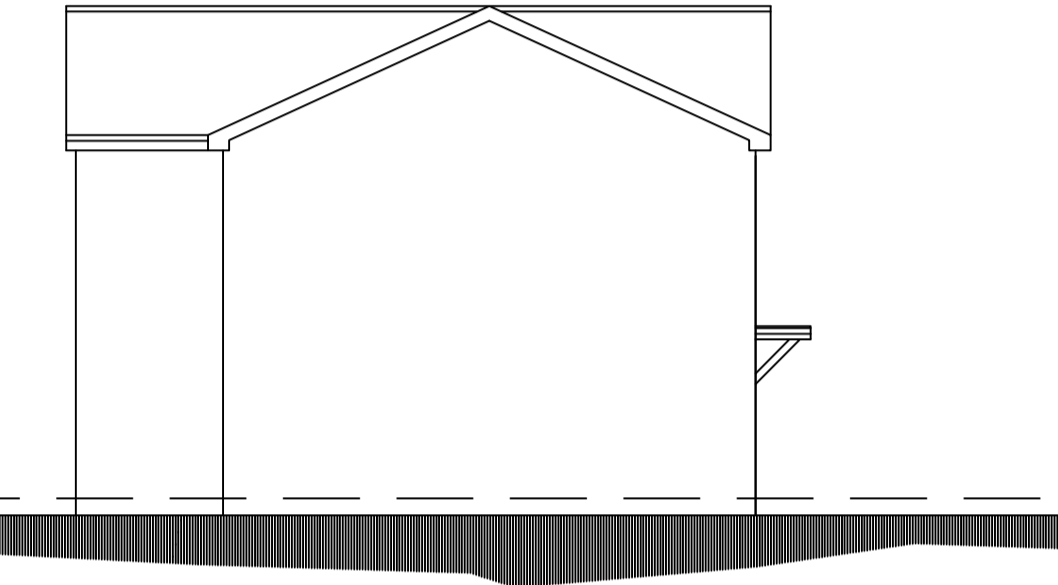


SOUTH WEST ELEVATION

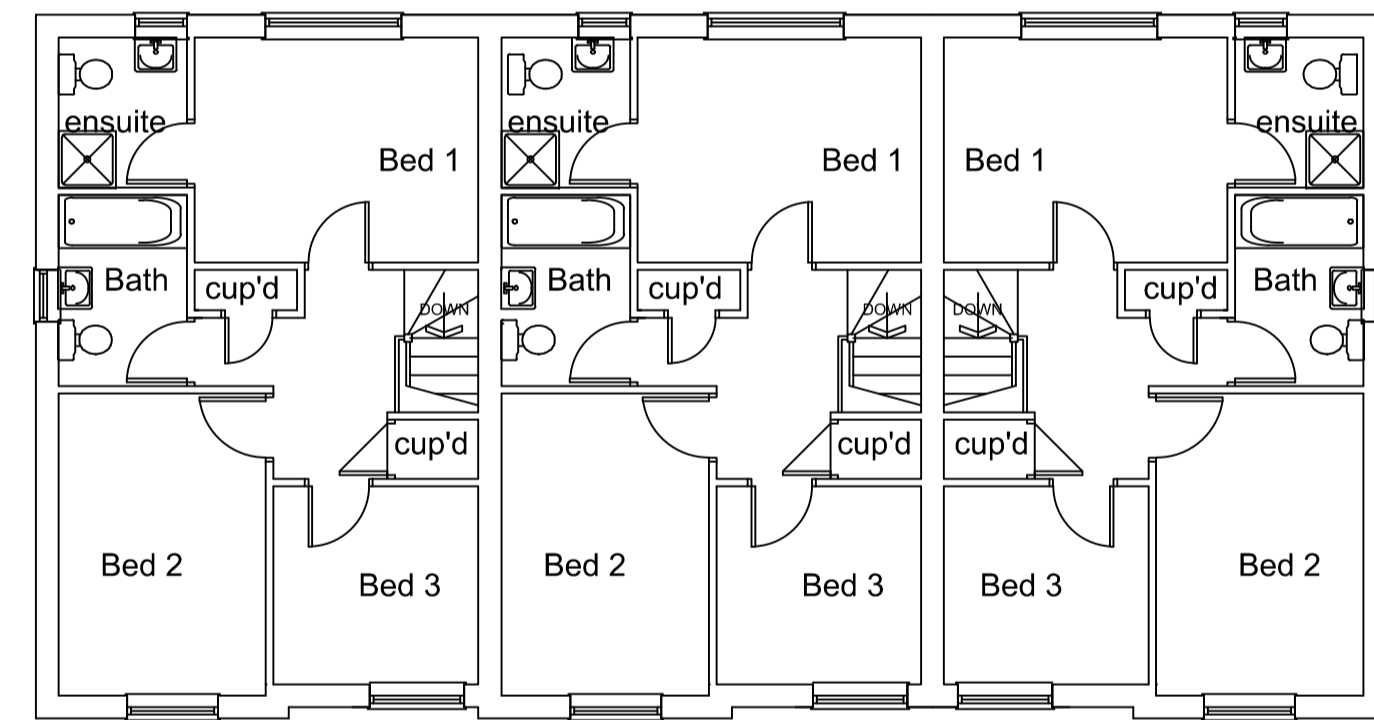


FIRST FLOOR PLAN

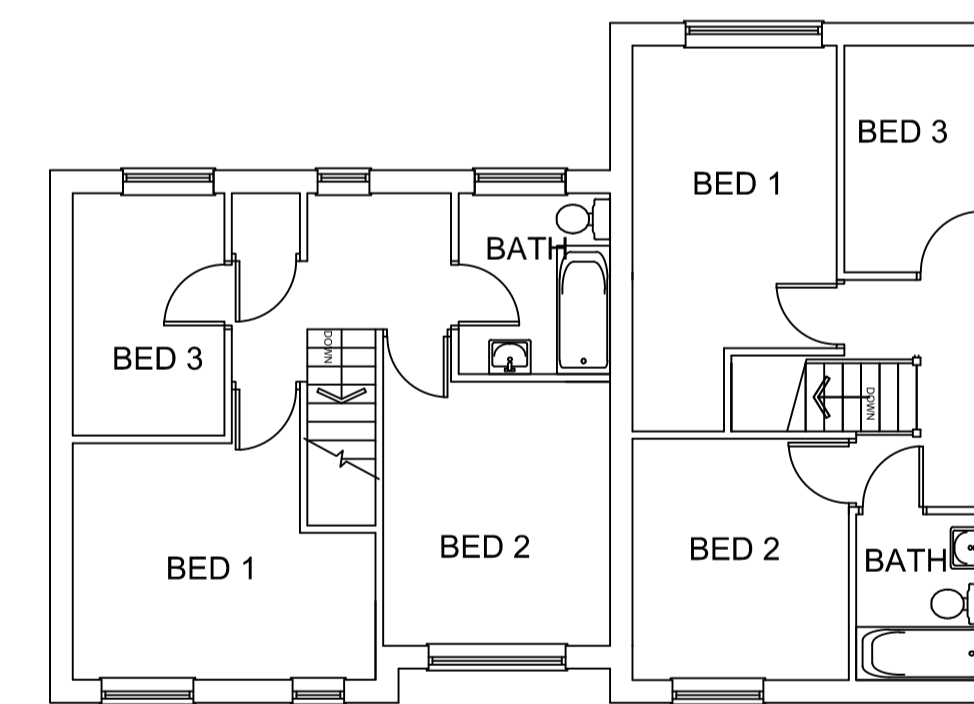

FIRST FLOOR PLAN

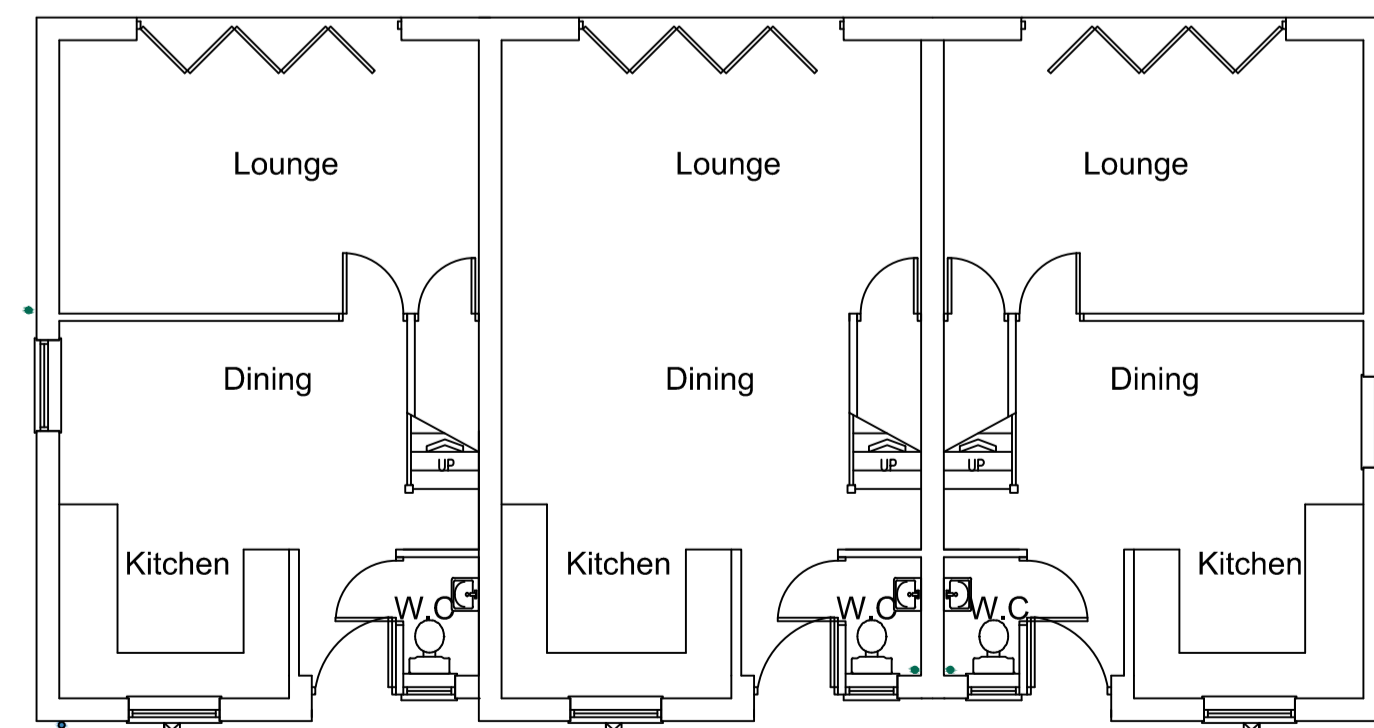

GROUND FLOOR PLAN
PLOTS 3, 4 & 5

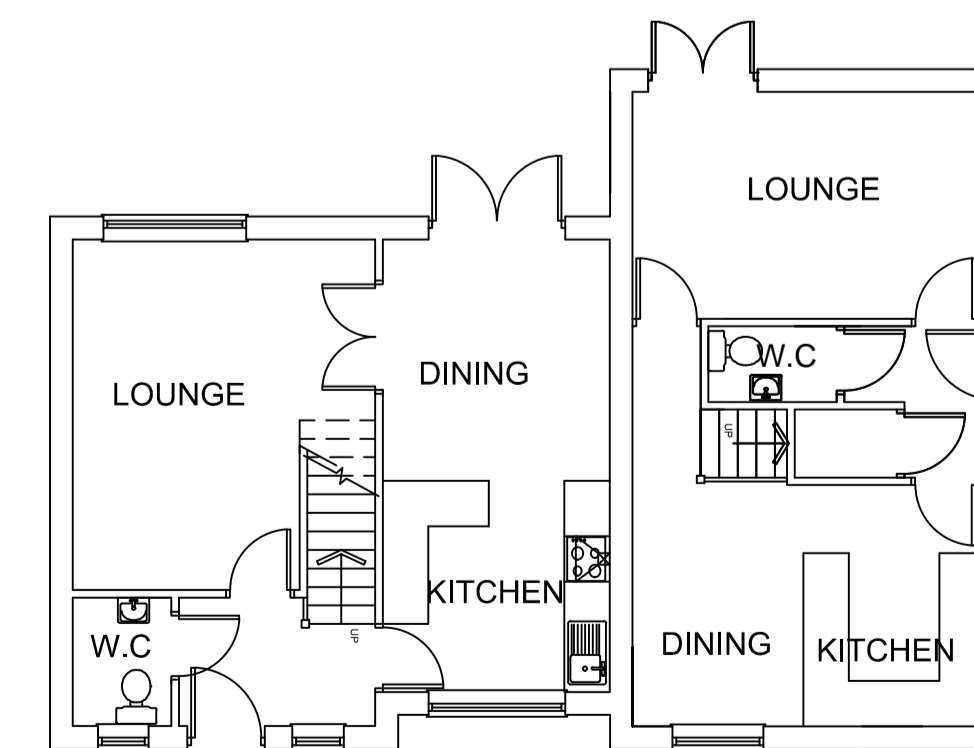

GROUND FLOOR PLAN
PLOTS 1 & 2

		8 MORSTON BUSINESS PARK, WHALEY ROAD, BARUGH GREEN, BARNSELY, S75 1HQ		Phone: 01226 208482 Fax: 01226 283030	
ARCHITECTURAL SERVICES AND SURVEYORS				Email: info@whiteaguspартnership.co.uk Web: www.whiteaguspартnership.co.uk	
Project: RESIDENTIAL DEVELOPMENT ON LAND AT PARK STREET, WOMBWELL BARNSELY			Client: ABS Homes Development Ltd		
Drawing Title: PROPOSED HOUSES PLANS AND ELEVATIONS		Date: OCT 2014	Scale: 1:100 @ A1	Ref: 14-091	Dwg. No. 02
Date	Suffix	Description	Date	Suffix	Description