


AS EXISTING


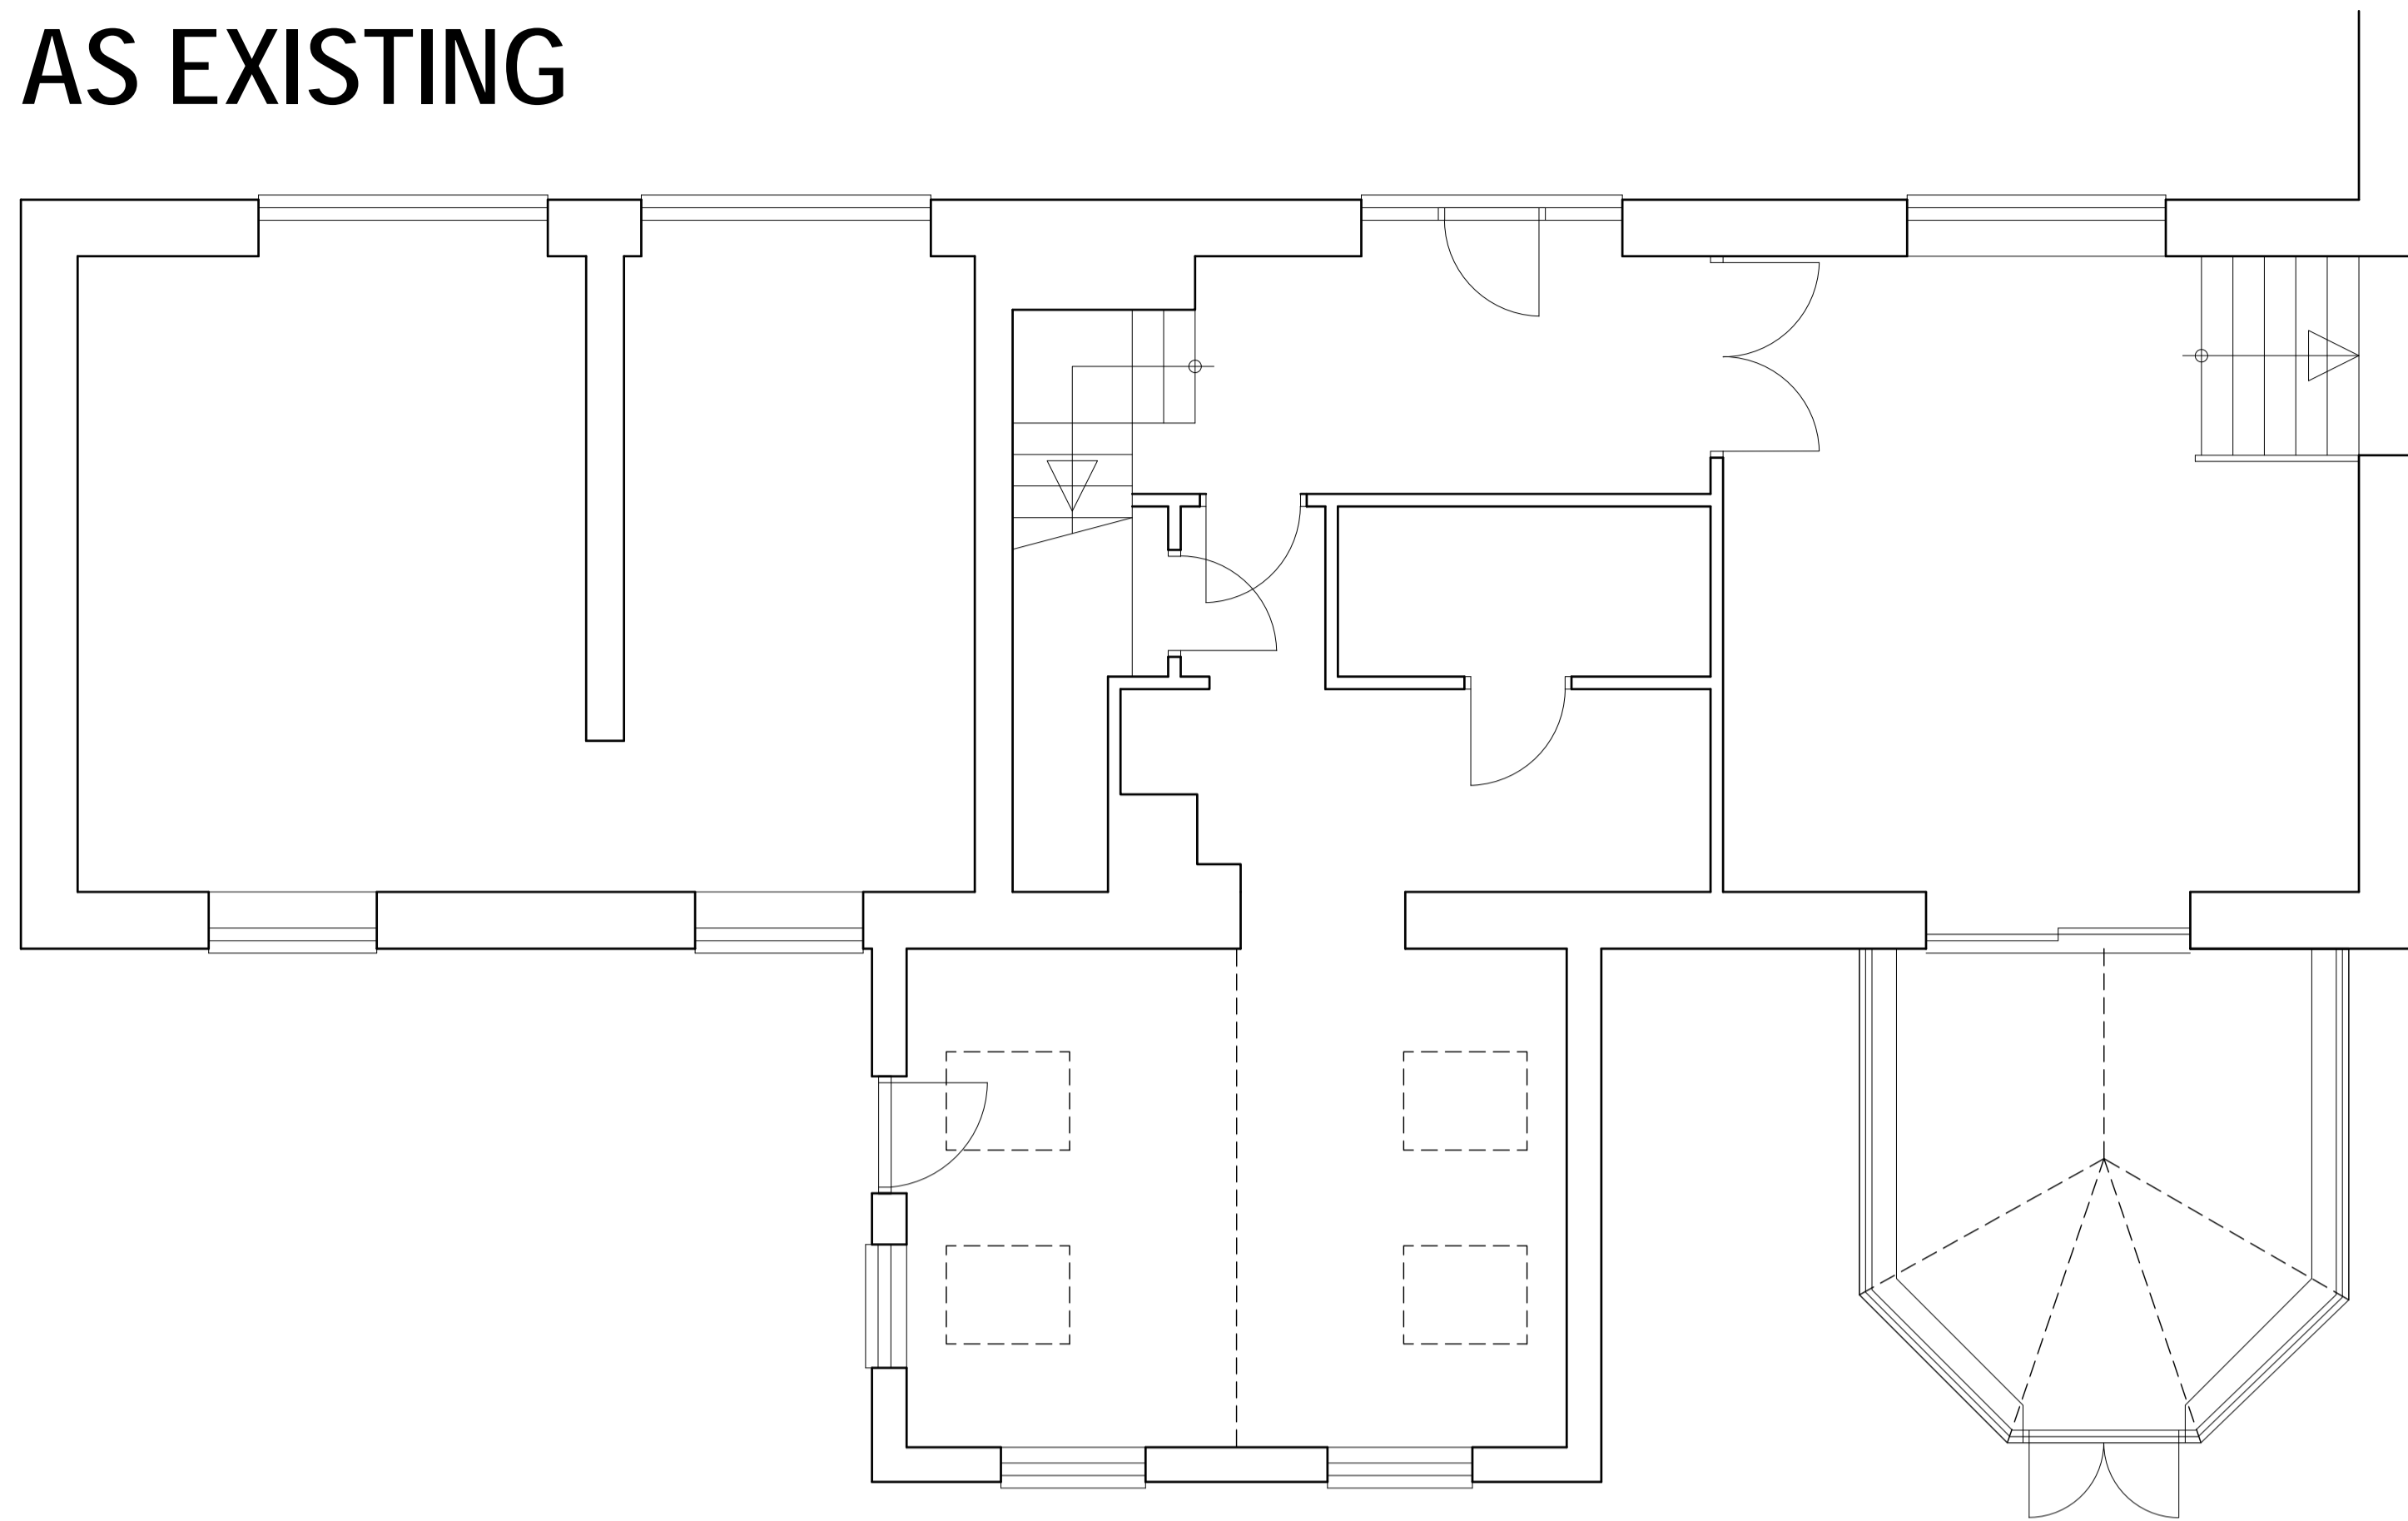


GROUND FLOOR PLAN @ 1:50

EAST ELEV @ 1:100


NORTH ELEVATION @ 1:100

WEST ELEV @ 1:100

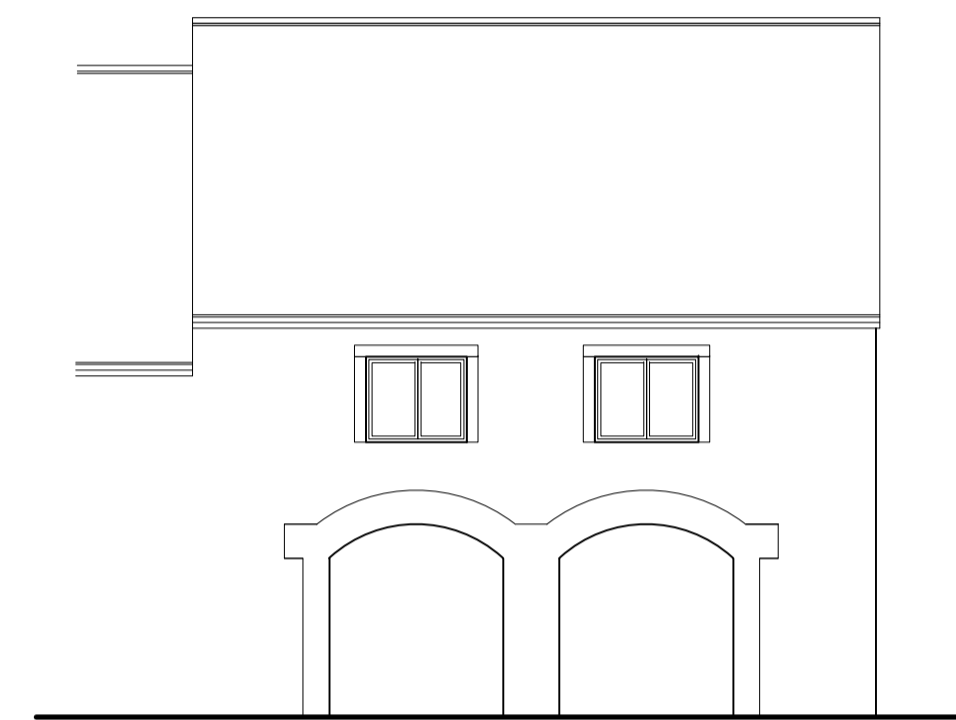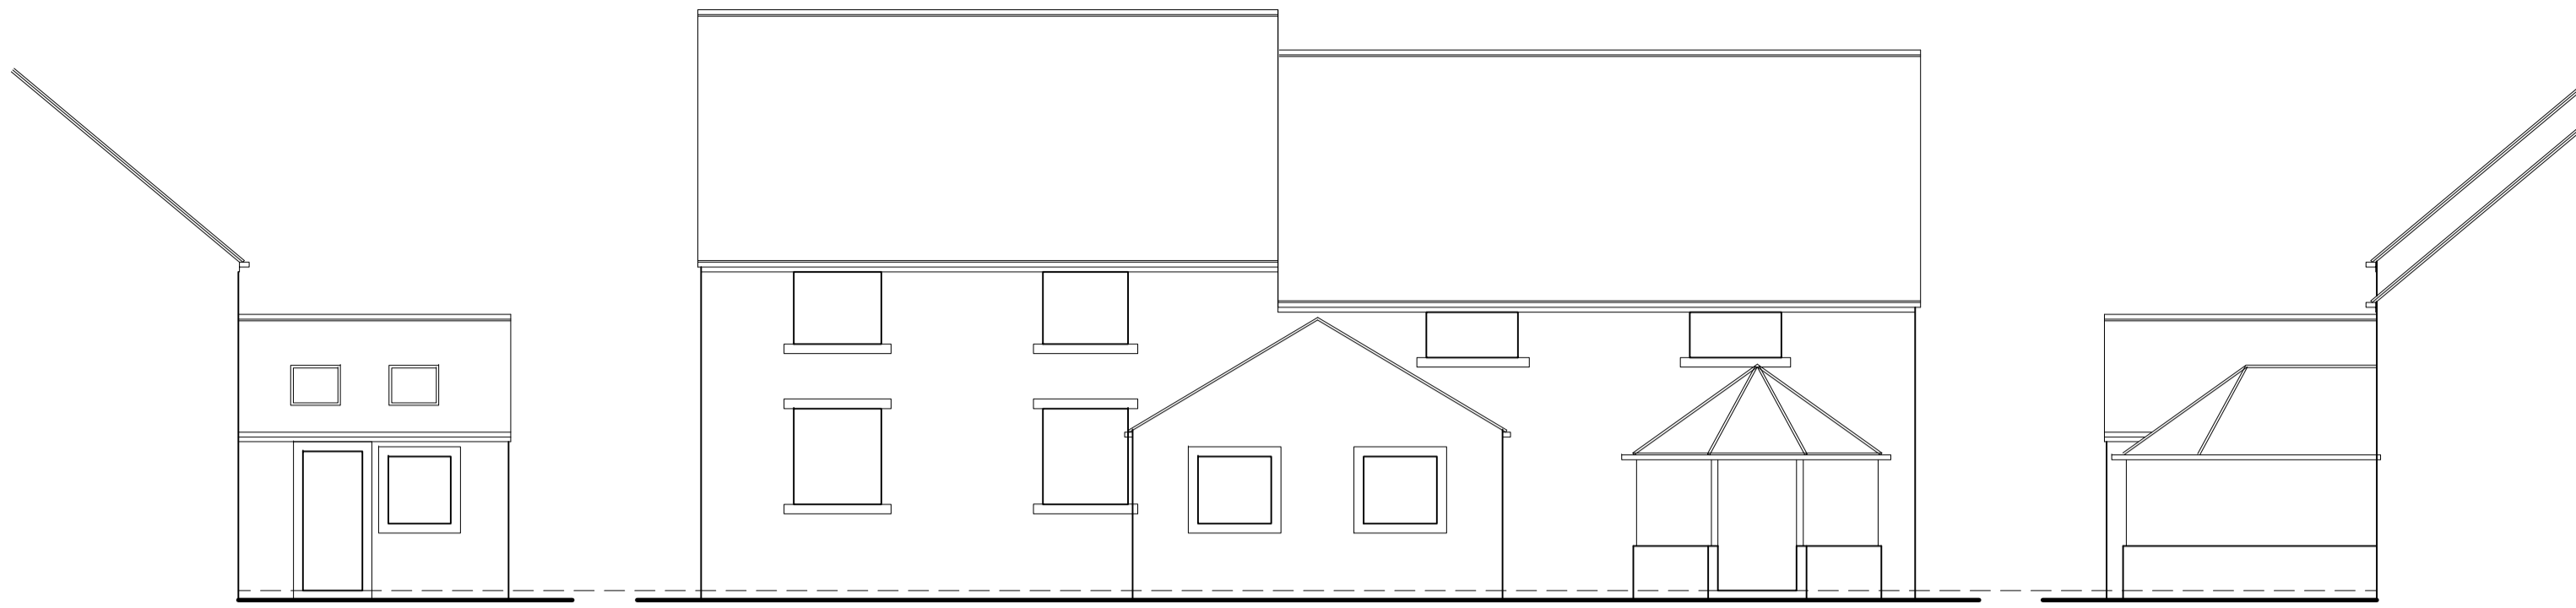

SOUTH ELEVATION @ 1:100

AS PROPOSED

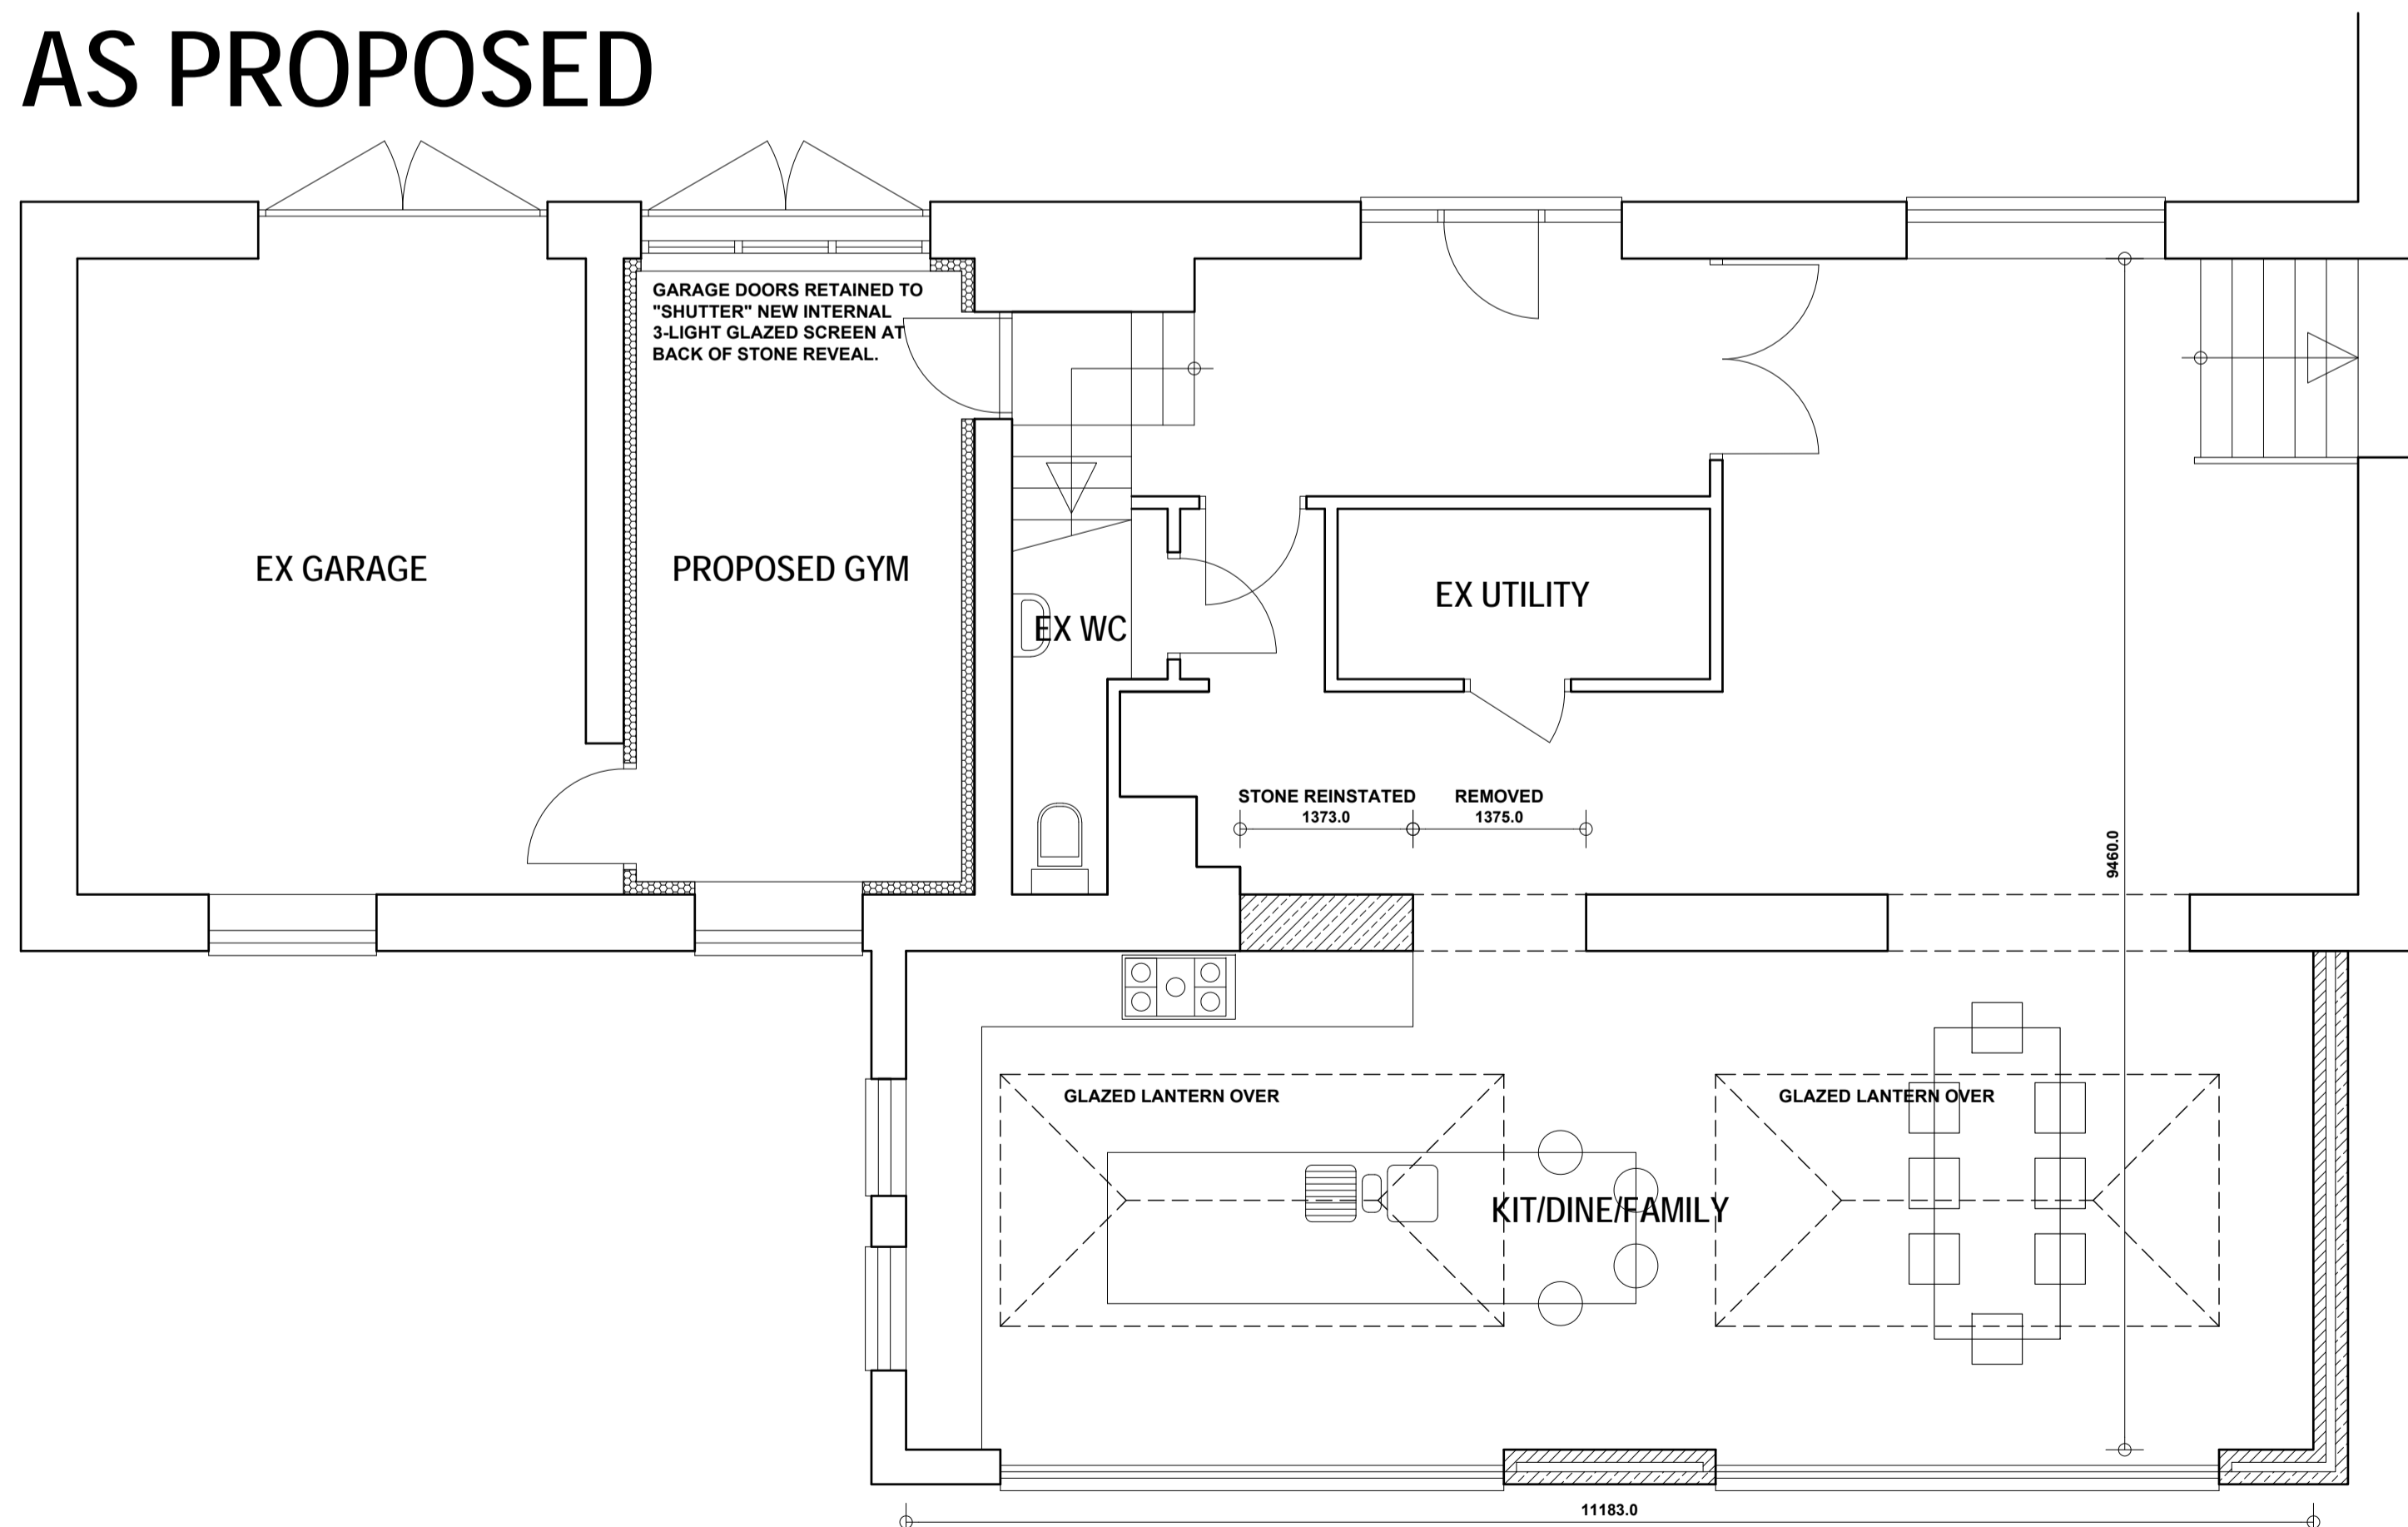


GROUND FLOOR PLAN @ 1:50

EAST ELEV @ 1:100

NORTH ELEVATION @ 1:100

WEST ELEV @ 1:100

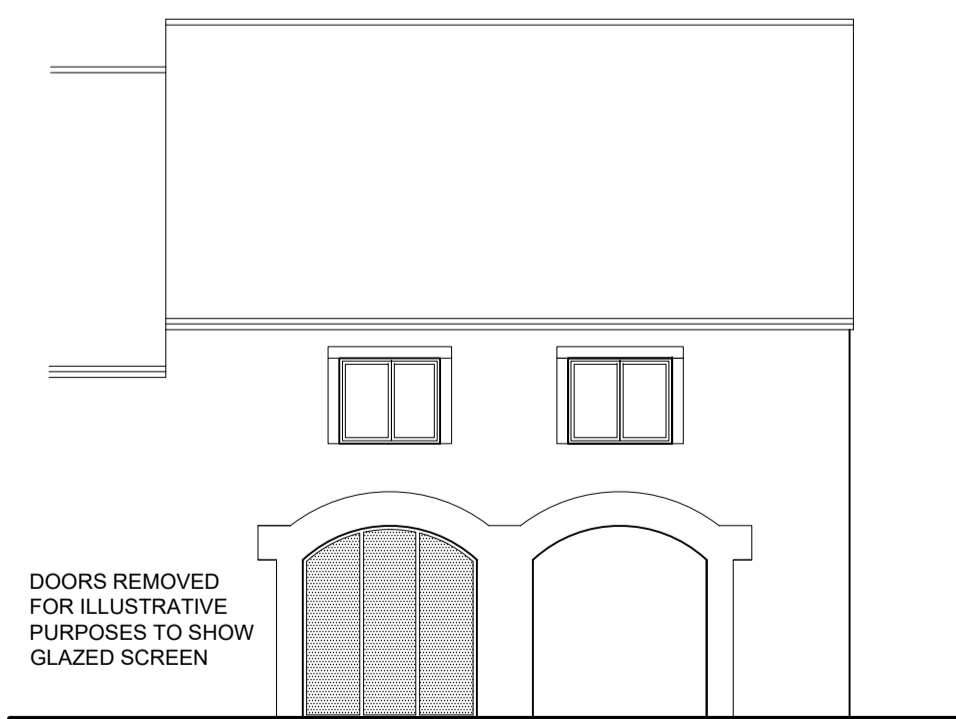

SOUTH ELEVATION @ 1:100

ALL WINDOWS AND DOORS REFURBISHED/REPAIRED/REPLACED AND FINISHED IN OFF WHITE/ CREAM - RAL 9001.

Revision	Date	Description
2 FIELDHEAD MANOR, ELMHIRST LANE, SILKSTONE, BARNSELEY, S75 4LD.		
GENERAL ARRANGEMENTS EXISTING & PROPOSED PLANS & ELEV'S.		
Mr C Syson.		
JEA Architectural Ltd 23 Windmill Road, Wombwell, Barnsley, S73 8PW. Tel: 01226 754507 Email: jeald@virginmedia.com		
<small>This drawing and the copyright is the Architectural Company's property and may be used or reproduced only by agreement. All Dimensions in Millimetres Unless specified otherwise and subject to verification on site.</small>		
Scale: 1:50/100@A1		Date: JUNE 2026
Ref: 202525	Drwg No: 01	
0 cm	2 cm	4 cm 10 cm