




© ACORUS Rural Property Services Ltd.  
 NOTES:  
 1. If in doubt ask  
 2. Written dimensions to be used only  
 3. This drawing is confidential and remains the exclusive property of ACORUS.  
 4. Do not copy unless authorised.

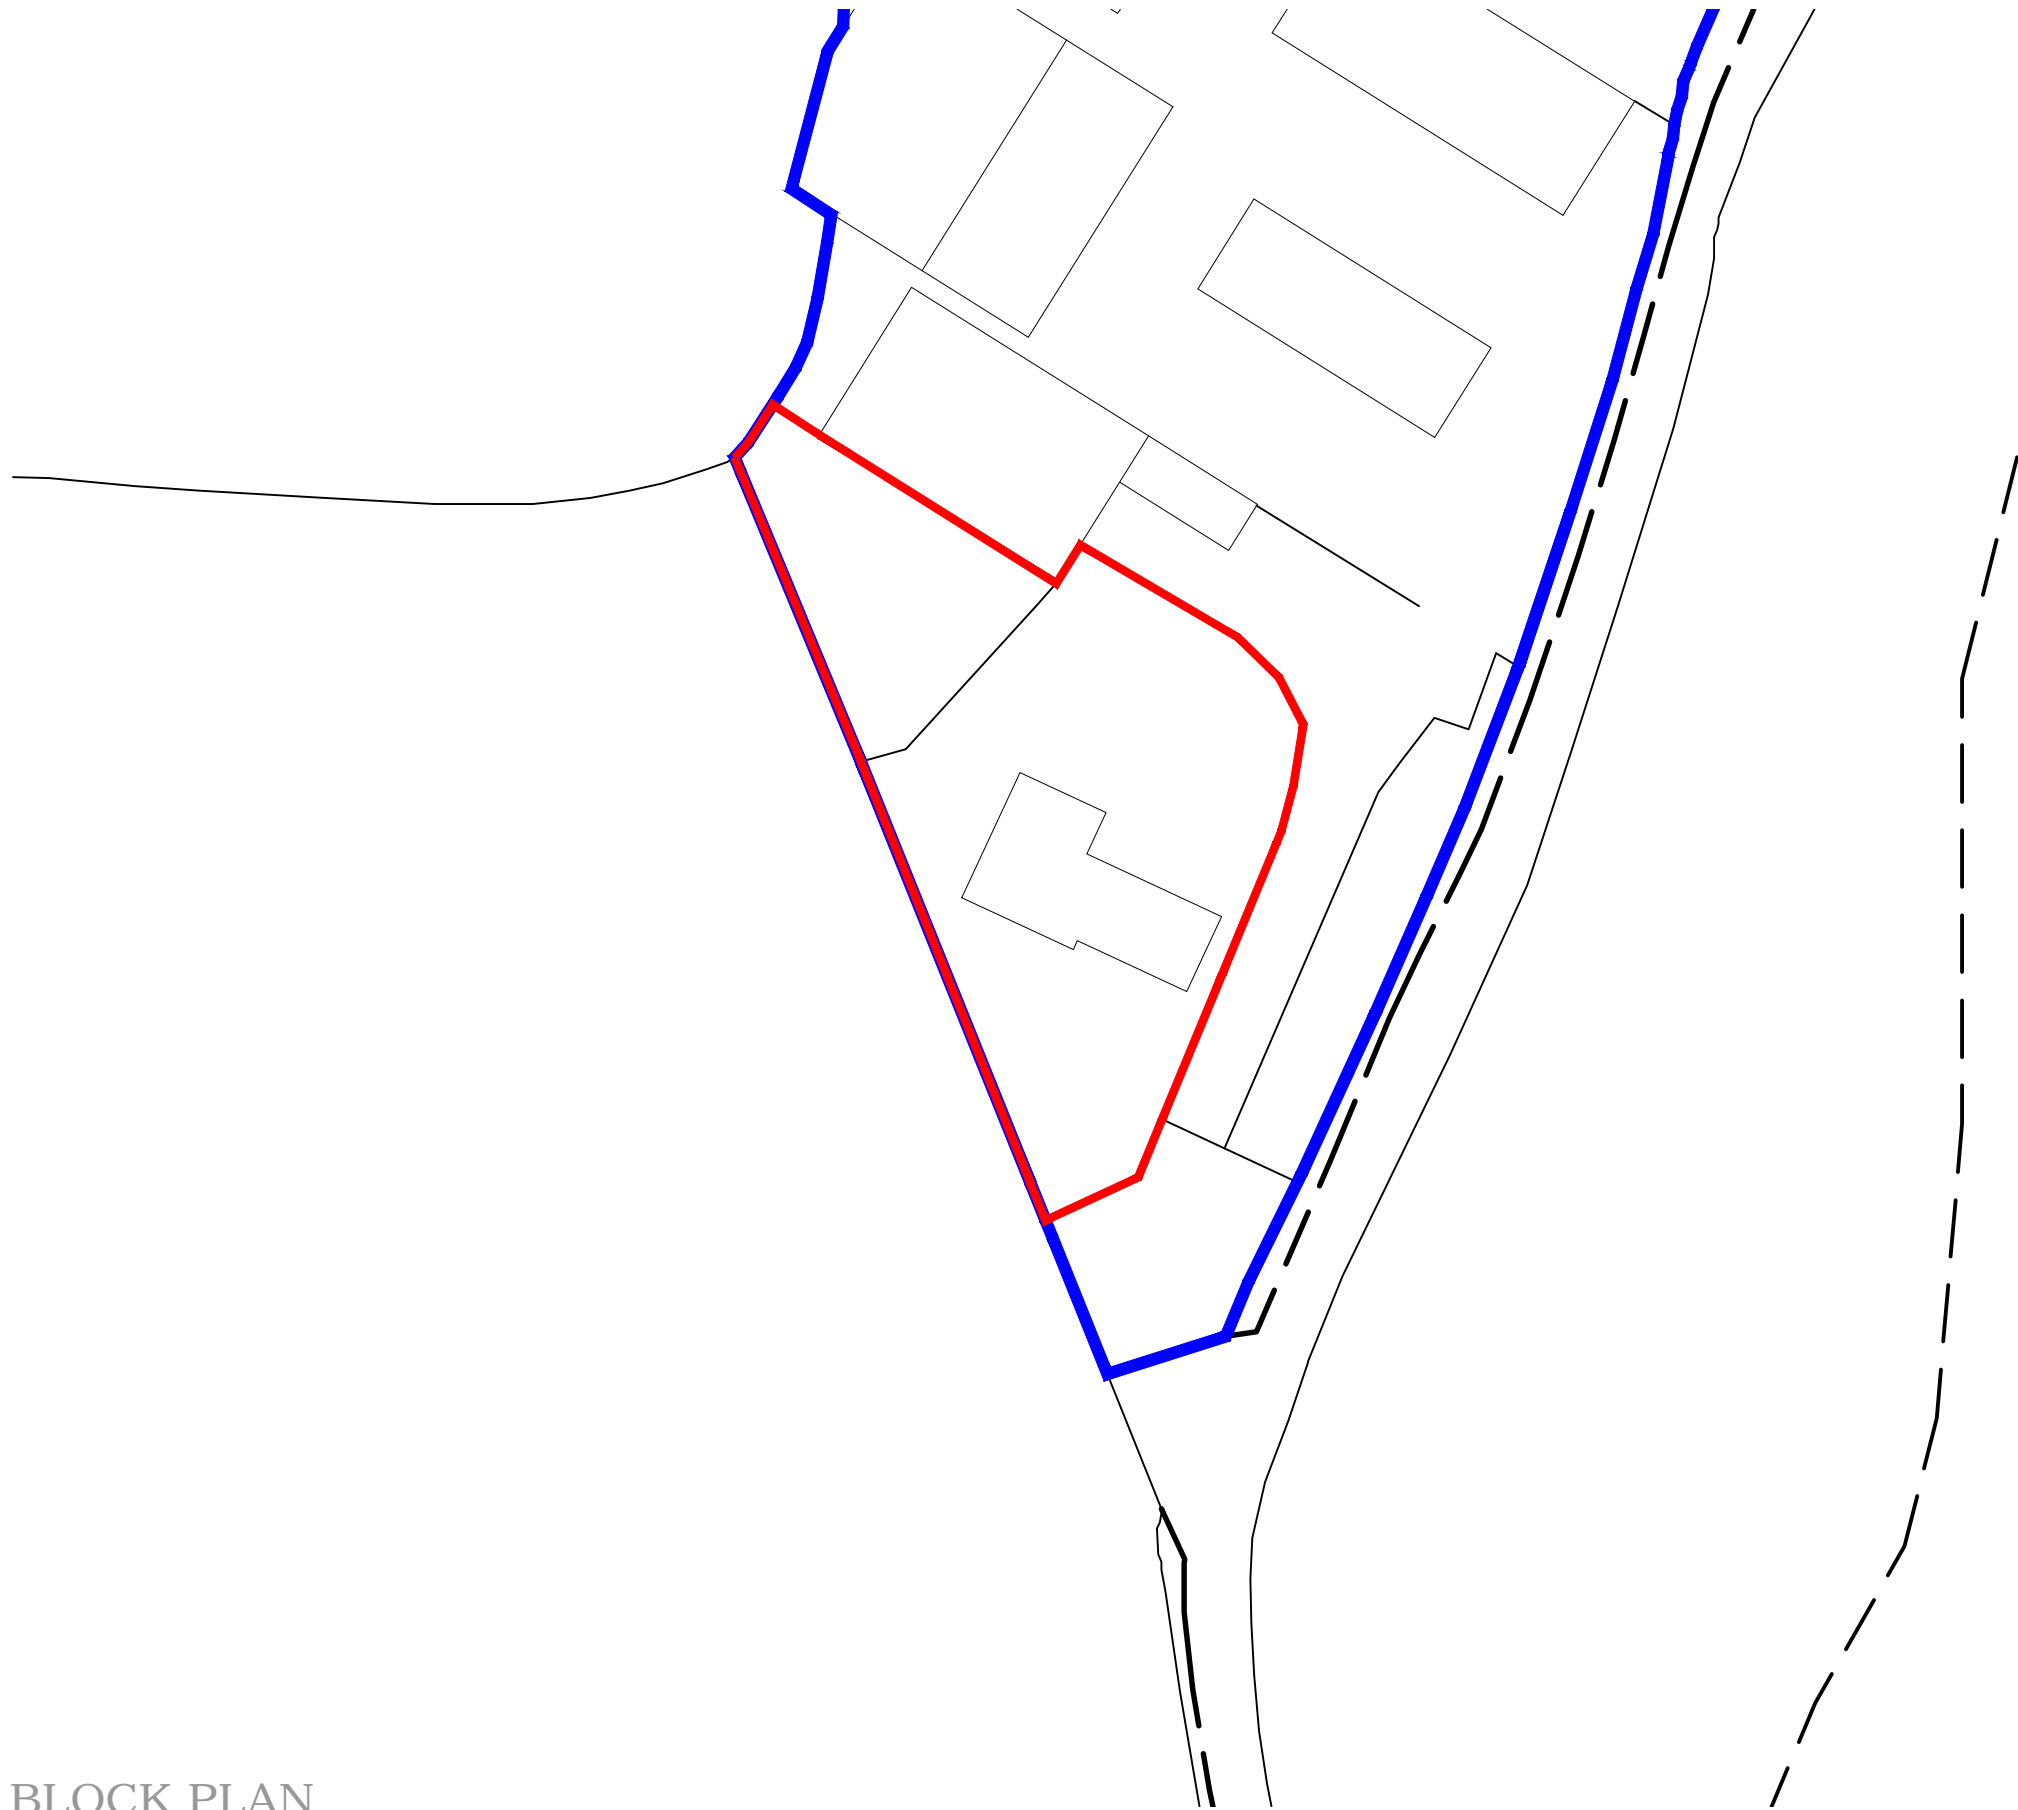

PLANNING ISSUE

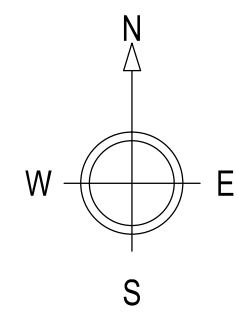

BLOCK PLAN  
 Scale 1:500

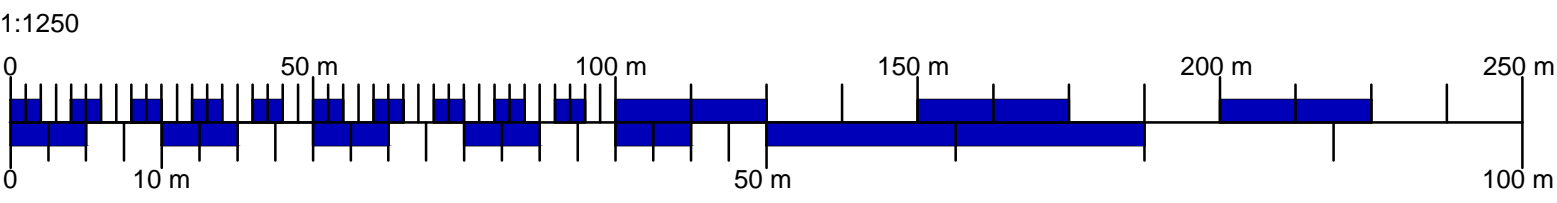

— Ownership Boundary  
— Site Boundary

Rev	Date	Description	Dwn	Chk
Rev.	Date.	Amendment.	Drawn	Checked


PROJECT  
 Mr L Haywood  
 Anchor Farm, Elmhirst Lane,  
 Silkestone S75 4LD

TITLE  
 Site Plan

SCALE AS SHOWN @ A3      DATE April '18      DRAWN BY DL      CHECKED BY TW

JOB NO. TW/YORKS/HAYWOOD      DRAWING NO. HAYWOOD 02      REVISION

**acorus**  
 rural property services

 [www.acorus.co.uk](http://www.acorus.co.uk)  
 © ACORUS Rural Property Services Ltd.