






SITE PLAN SCALE 1:500

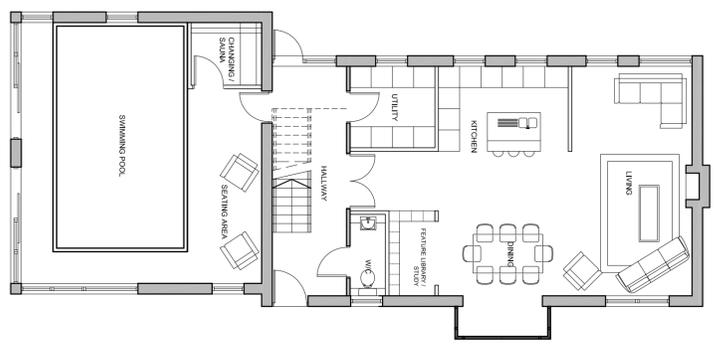

GROUND FLOOR PLAN

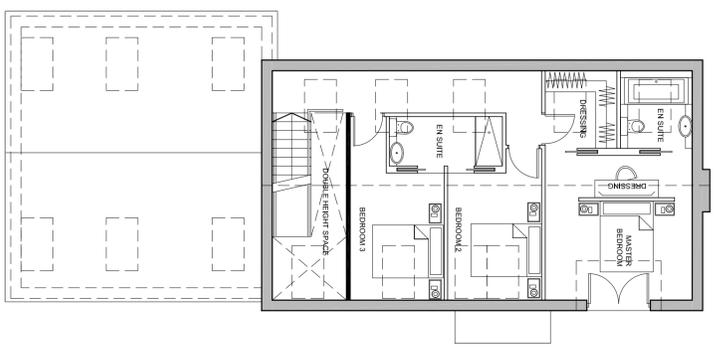

FIRST FLOOR PLAN

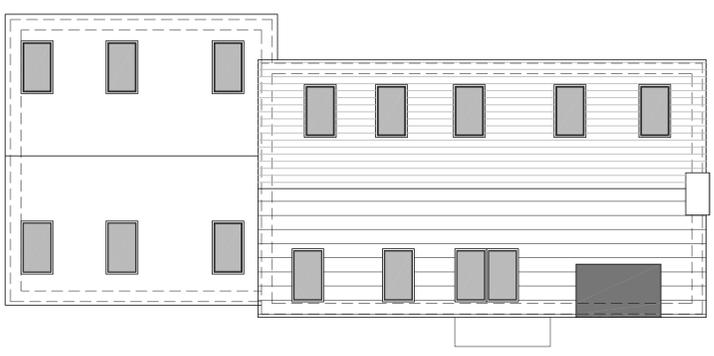


FIRST FLOOR PLAN




LOCATION PLAN SCALE 1:1,250




FRONT ELEVATION

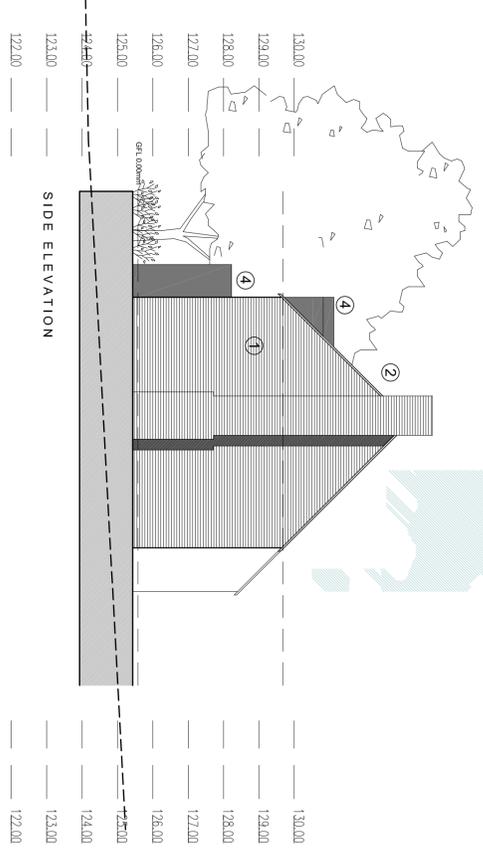

SIDE ELEVATION

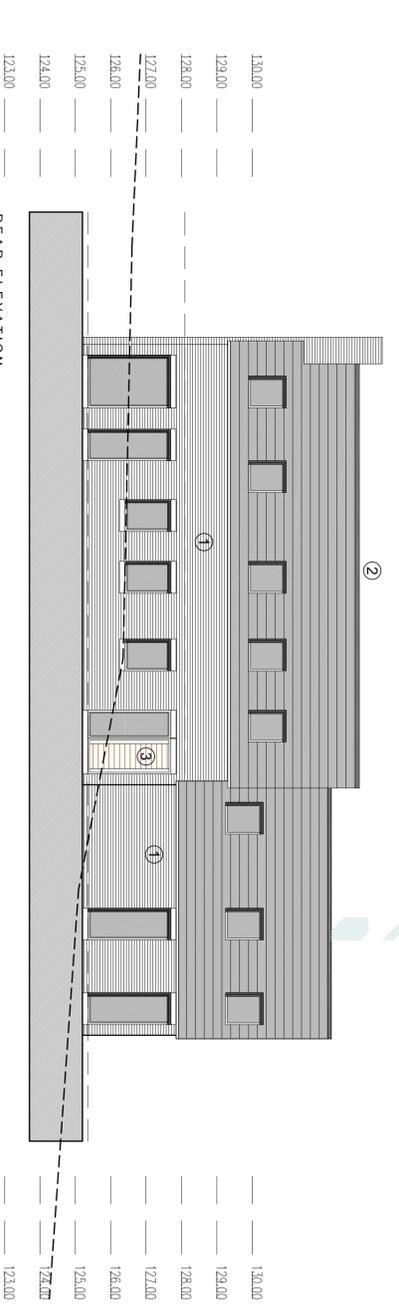

REAR ELEVATION

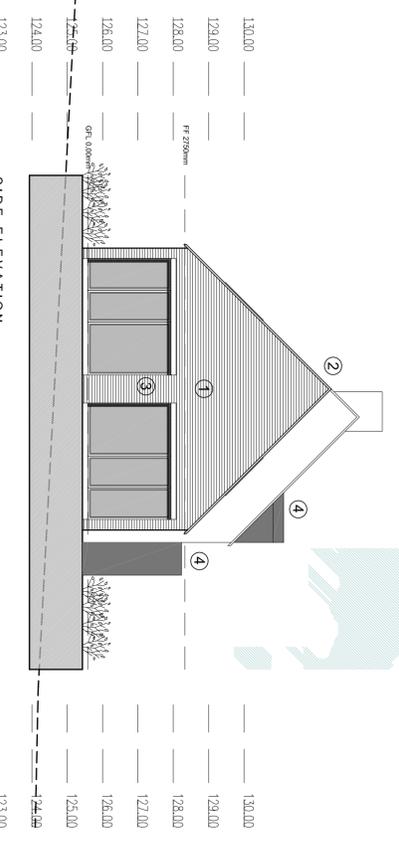

SIDE ELEVATION

- MATERIALITY PALETTE**
- 1) NATURAL STONE (COURSED @ 75mm)
  - 2) SLATE ROOF
  - 3) TIMBER FLOORS / ALUMINIUM WINDOWS
  - 4) PVC CLADDING

		<p><b>Client</b> MR &amp; MRS FLETCHER</p>
<p><b>Job</b> PROPOSED DWELLING</p>		<p><b>Proposed Plans &amp; Elevations</b></p>
<p><b>Job</b> DOLF GARTH, 88-90 HIGH STREET DODWORTH, BARNSELEY</p>		<p><b>Title</b></p>
<p><b>Drawn</b> JBL</p>	<p><b>Checked</b> 06-13</p>	<p><b>Scale</b> A1 ISSUE 1:100</p>
<p><b>Revision</b> A</p>	<p><b>Drawing Status</b> PLANNING</p>	<p><b>Drawing Number</b> 2298 (9) 001</p>

Hope Works, 25 Montrey Street, Sheffield, S3 8EL  
 T: 0114 279 6003 F: 0114 279 6004  
 e: information@coda studios.co.uk

© COPYRIGHT STAYS ON THE DESIGN AND RECORDING SCHEMATA. THE DRAWING OR COMMERCIAL WORK OF ANY KIND. NO DIMENSIONS TO BE TAKEN FROM THE DRAWING. ARCHITECTS TO BE NOTIFIED OF ANY DISCREPANCIES IN DIMENSIONS IMMEDIATELY.