


**Existing Part Roof Plan Scale 1:100**

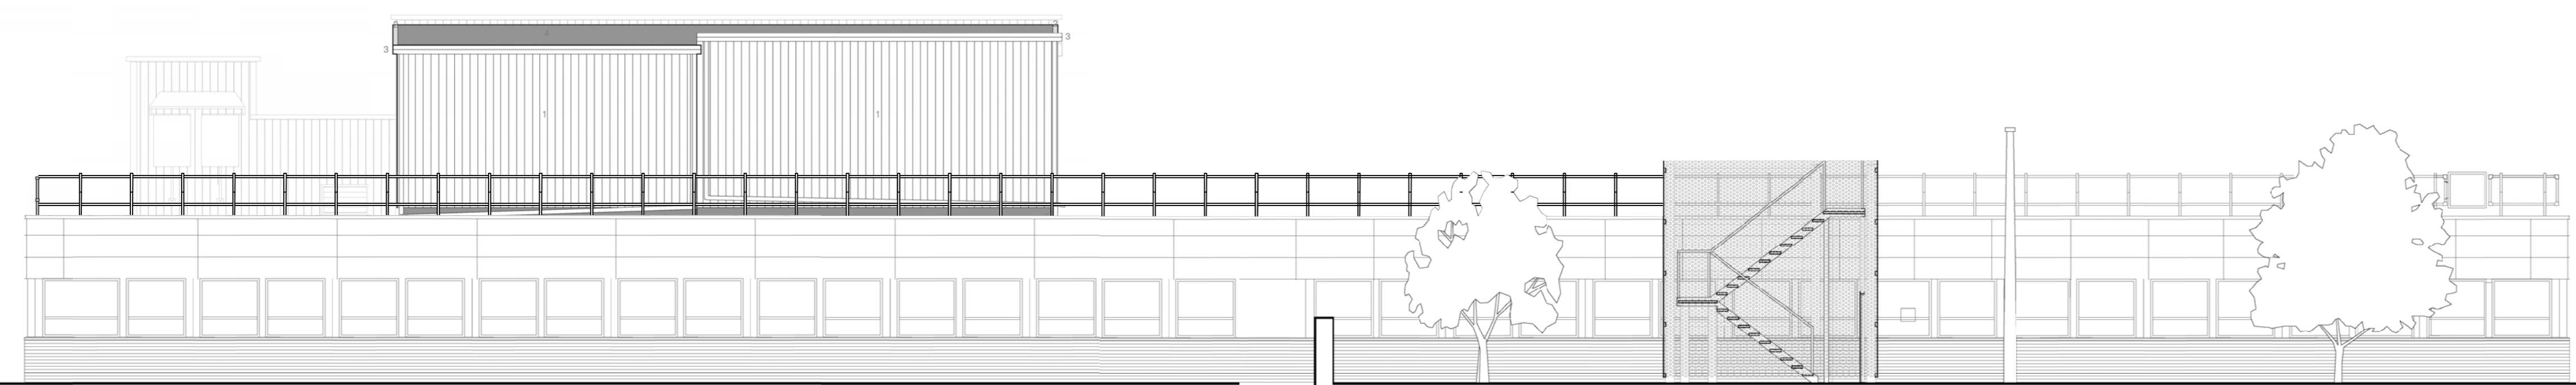

**Existing Part North East Elevation Scale 1:100**

**MARSH ASSOCIATES HEALTHCARE**

ARCHITECTS • PLANNERS • INTERIOR DESIGNERS • PROJECT MANAGERS • QUANTITY SURVEYORS

The Broadway 17 High Street, Wetherby, West Yorkshire, LS23 8BQ  
Email: [enquiries@marsh-associates.co.uk](mailto:enquiries@marsh-associates.co.uk) Tel: 01937 546000 Fax: 01937 546008

The copyright of this drawing is vested in the architect and must not be copied or reproduced without his written consent. Figures dimensions etc. to be taken from this drawing. All contractors must hold the site and be responsible for taking and checking all measurements relative to this work.		<b>Client</b> M & O BUILDING CONTRACTORS LIMITED BARNESLEY HOSPITAL NHS FOUNDATION TRUST	
<b>Revisions</b>  		<b>Job</b> PROPOSED INSTALLATION OF 2ND COMPRESSORS & GRP ENCLOSURES ON EXISTING FLAT ROOF AT BARNESLEY DISTRICT GENERAL HOSPITAL, GAUNTSLEY ROAD, CALD TOWN, BARNESLEY, S75 2EP	
<b>Drawing Title</b> EXISTING PART ROOF PLAN & NORTH EAST ELEVATION PLANNING APPLICATION DRAWING		<b>Drawing No.</b> <b>1</b>	
<b>Drawn by</b> HS	<b>Date</b> August 2019	<b>Scale</b> As Shown @A0	<b>Job No.</b> <b>903</b>