



Notes

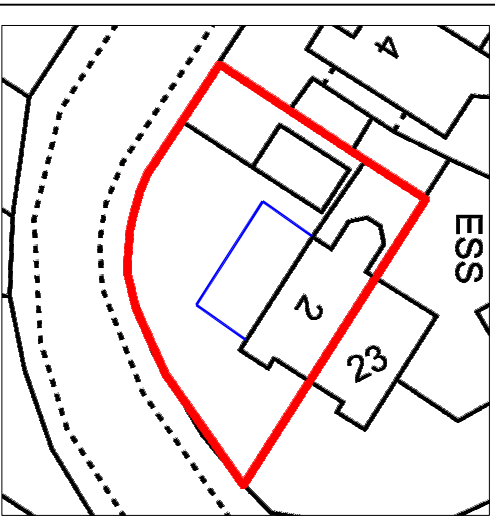

Proposed Site Plan
Scale 1:500

66 Low Grange Road
Thurnscope
Rotherham
S63 0LE
Tel: 07966 488928
email:
info@abdesignandbuild.co.uk

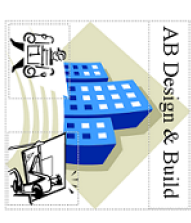

Project
Proposed 2 storey side extension to :-
2 Wellington Close
Monk Bretton
S71 2NH


Title
Existing and Proposed Location Plans
Proposed Site Plan

Scale @ A3 size
As Indicated


Drawn By
Stuart Allen

Date
01-08-22

Drwg No
ABPA2223-JSykes-S71-02

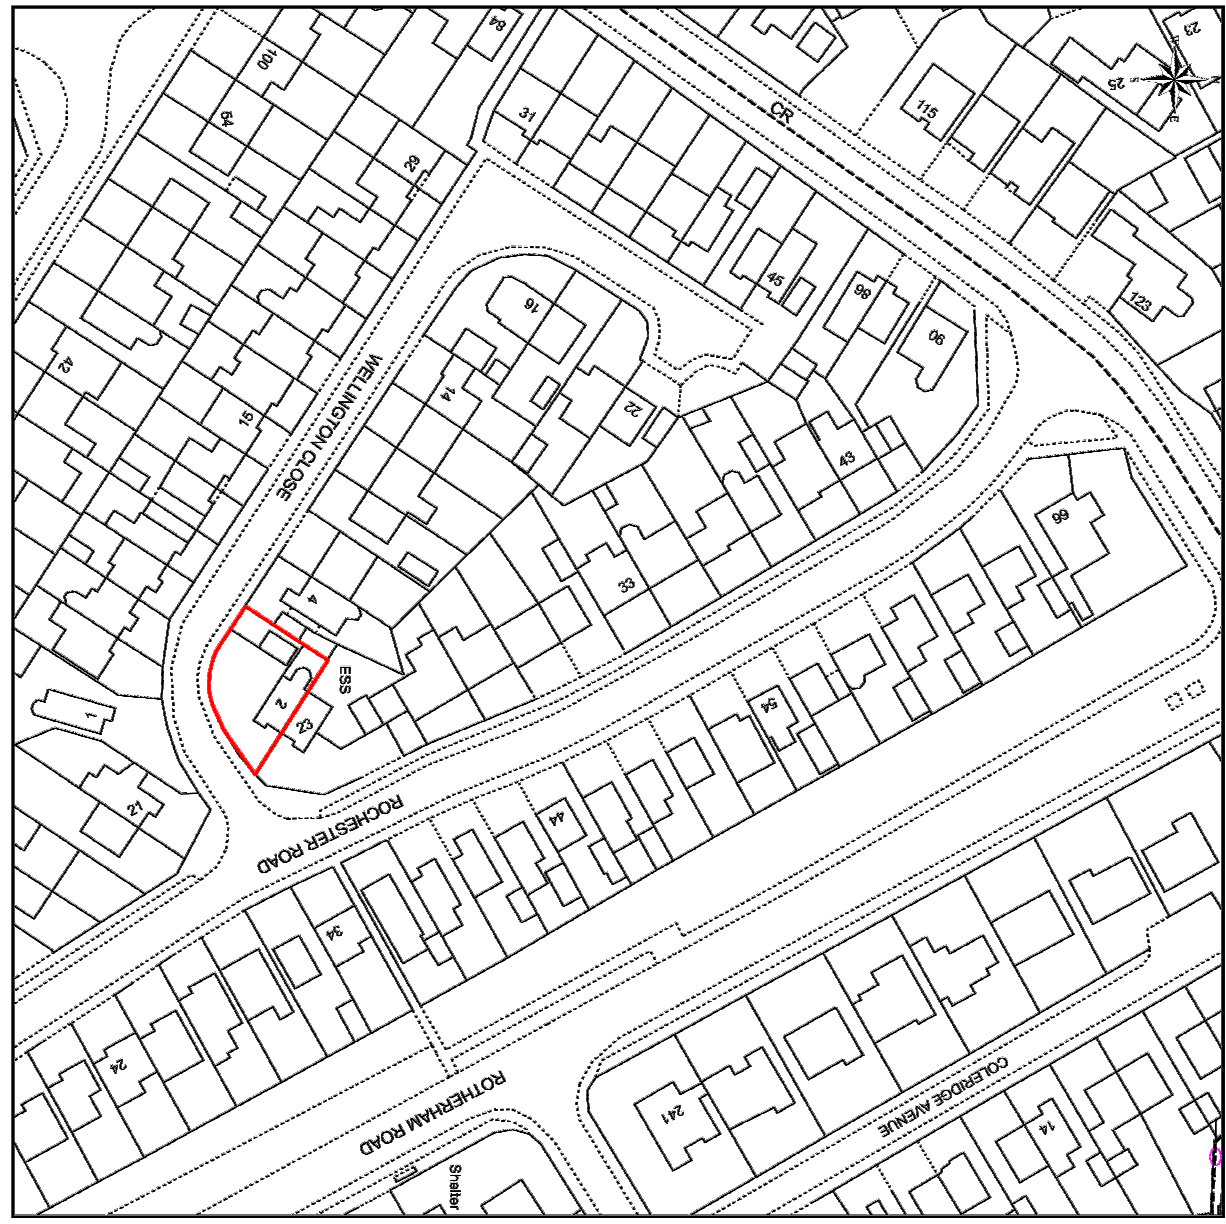

Existing Location Plan
Scale 1:1250

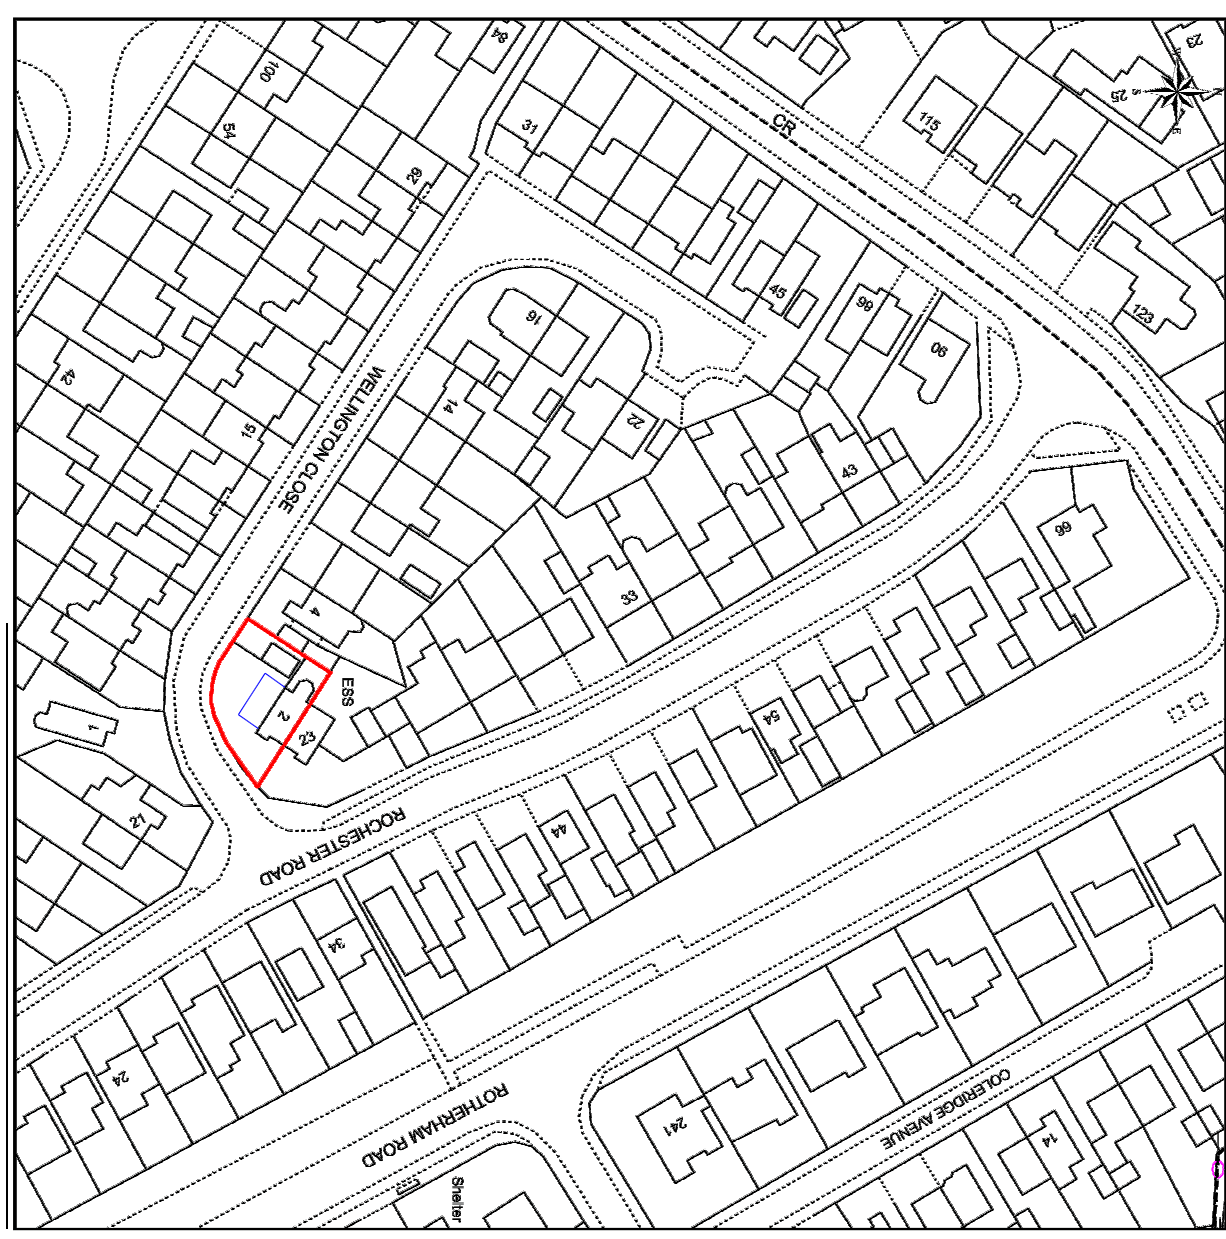

Proposed Location Plan
Scale 1:1250