




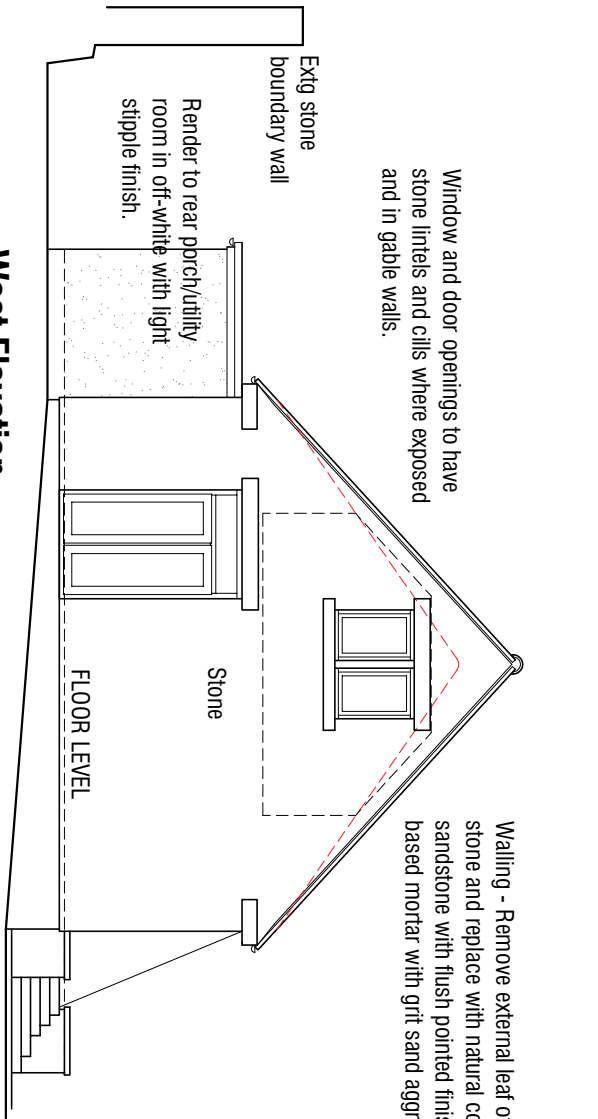


West Elevation 1:100

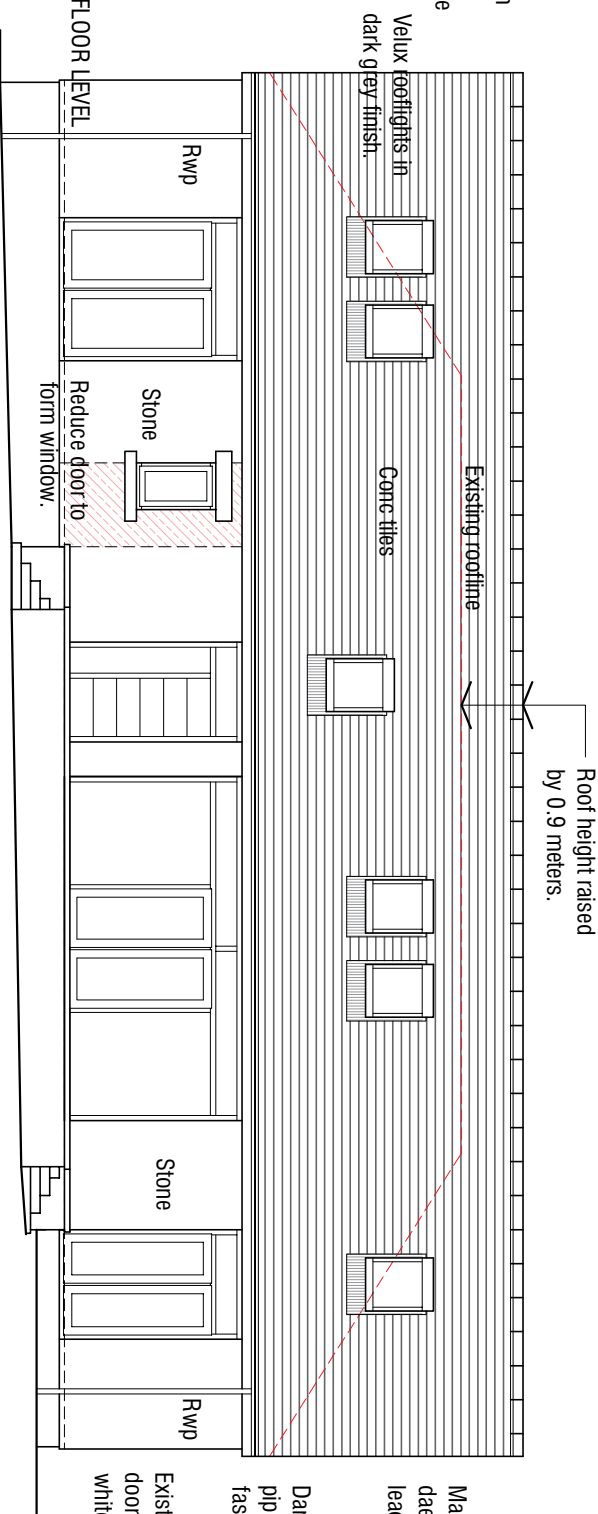


South Elevation 1:100

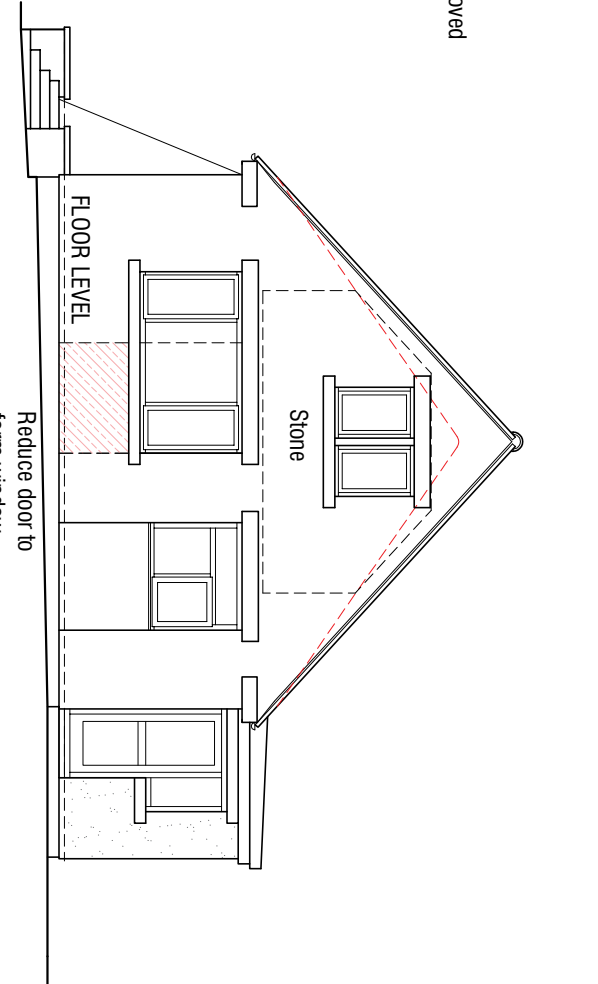


East Elevation 1:100

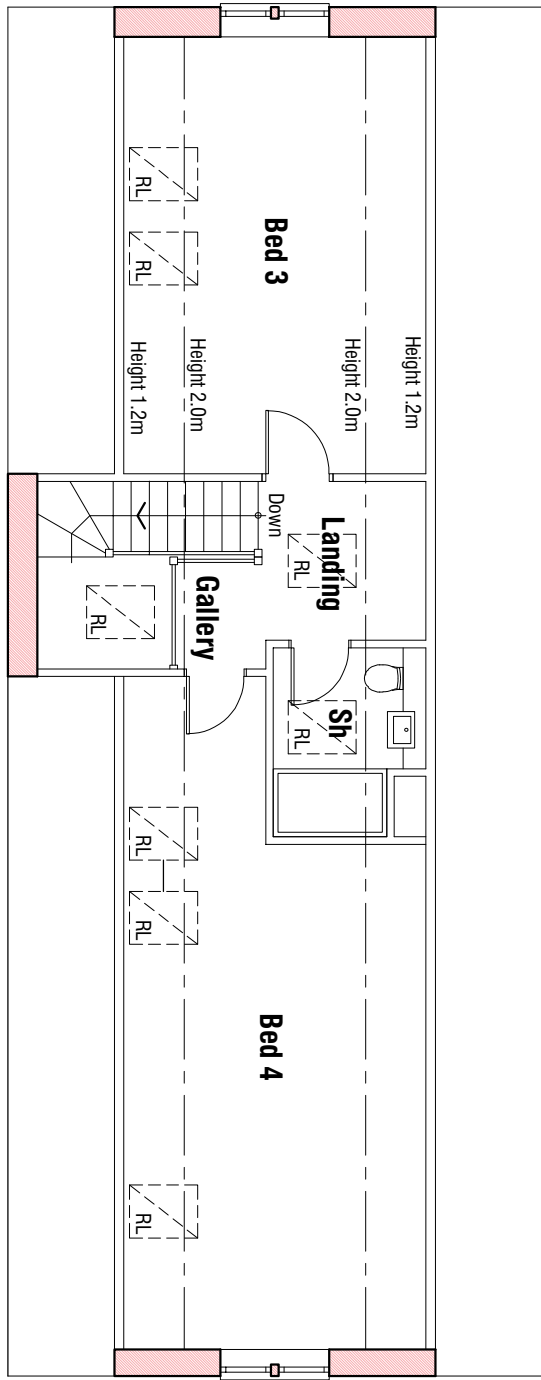


First Floor Plan 1:100

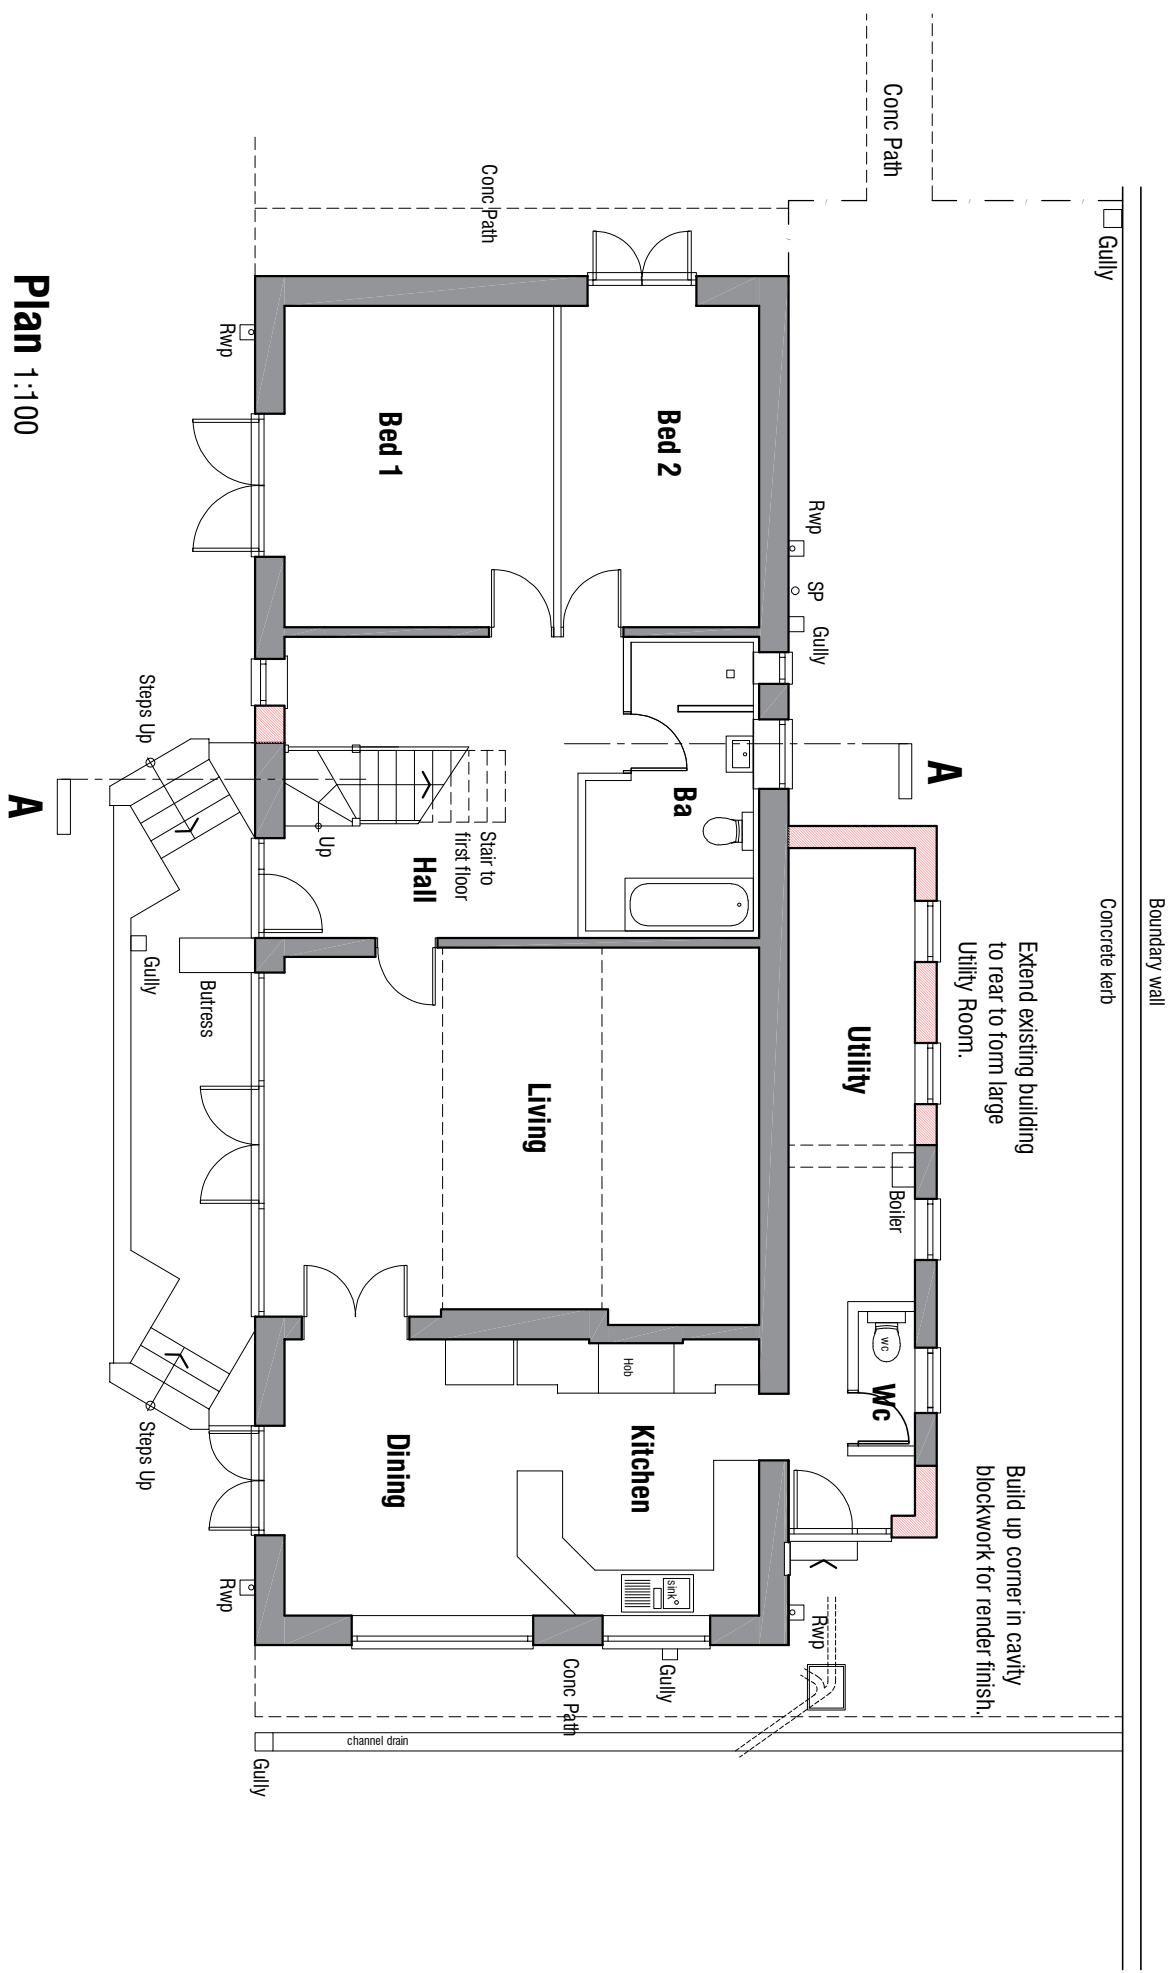

Plan 1:100

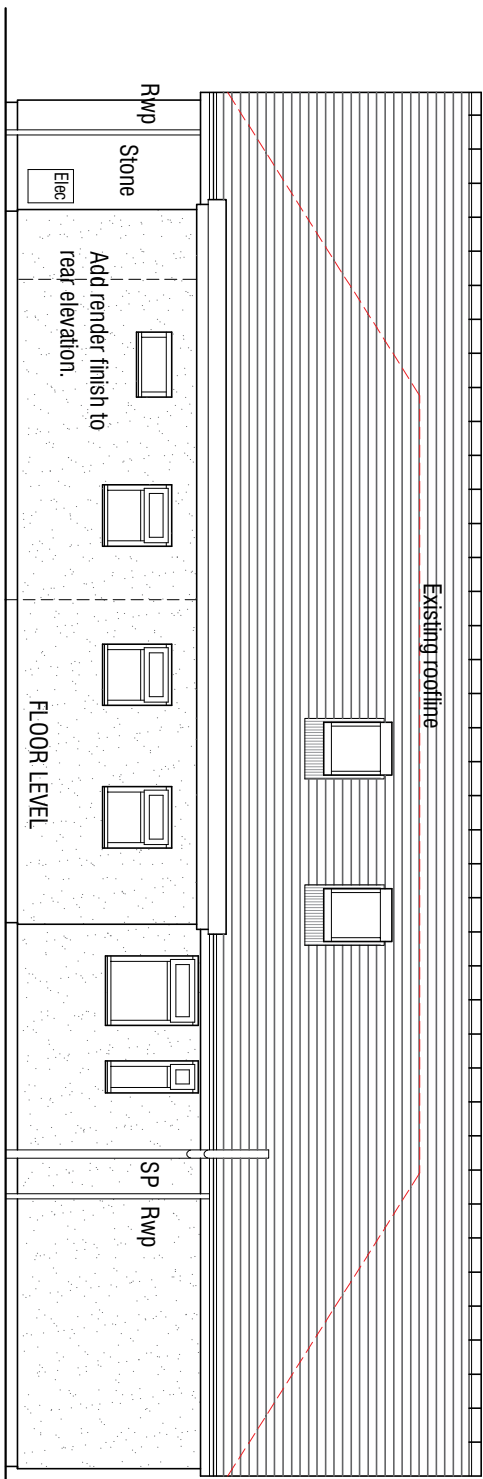

North Elevation 1:100

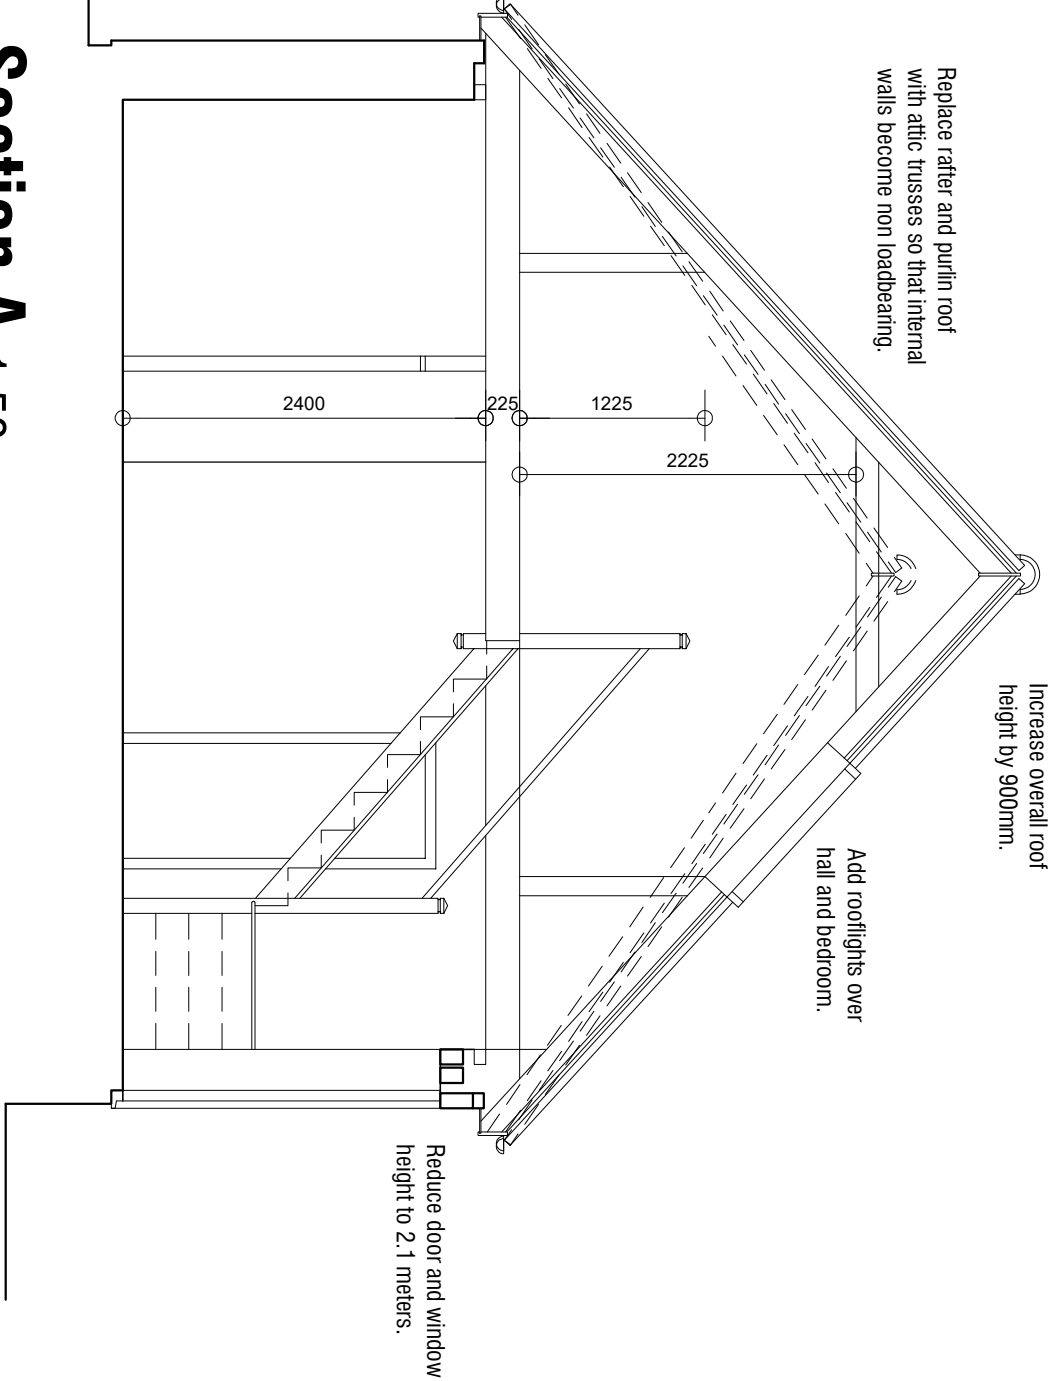

Section A 1:50

Rev A 11.08.2021 - Update design.			
Brookside Hunningley Lane Barnsley S70 3DU			
AS PROPOSED			
PLANS & ELEVATIONS			
mboothdesign architectural design and building consultants			
Fairfield House Barneslai Close Barnsley S70 2FL Tel: 07881898300 E: mark@mboothdesign.co.uk			
Scale	1:100 1:50 @ A2	Drawn	MJB
Date	August 2021	Ref.	20 22
Dwg No.	P3	Rev.	A
0cm	2cm	4cm	6cm
Copyright mboothdesign. All dimensions in millimeters unless otherwise stated. Dimensions for setting out in existing buildings are to be checked and verified on site.			