




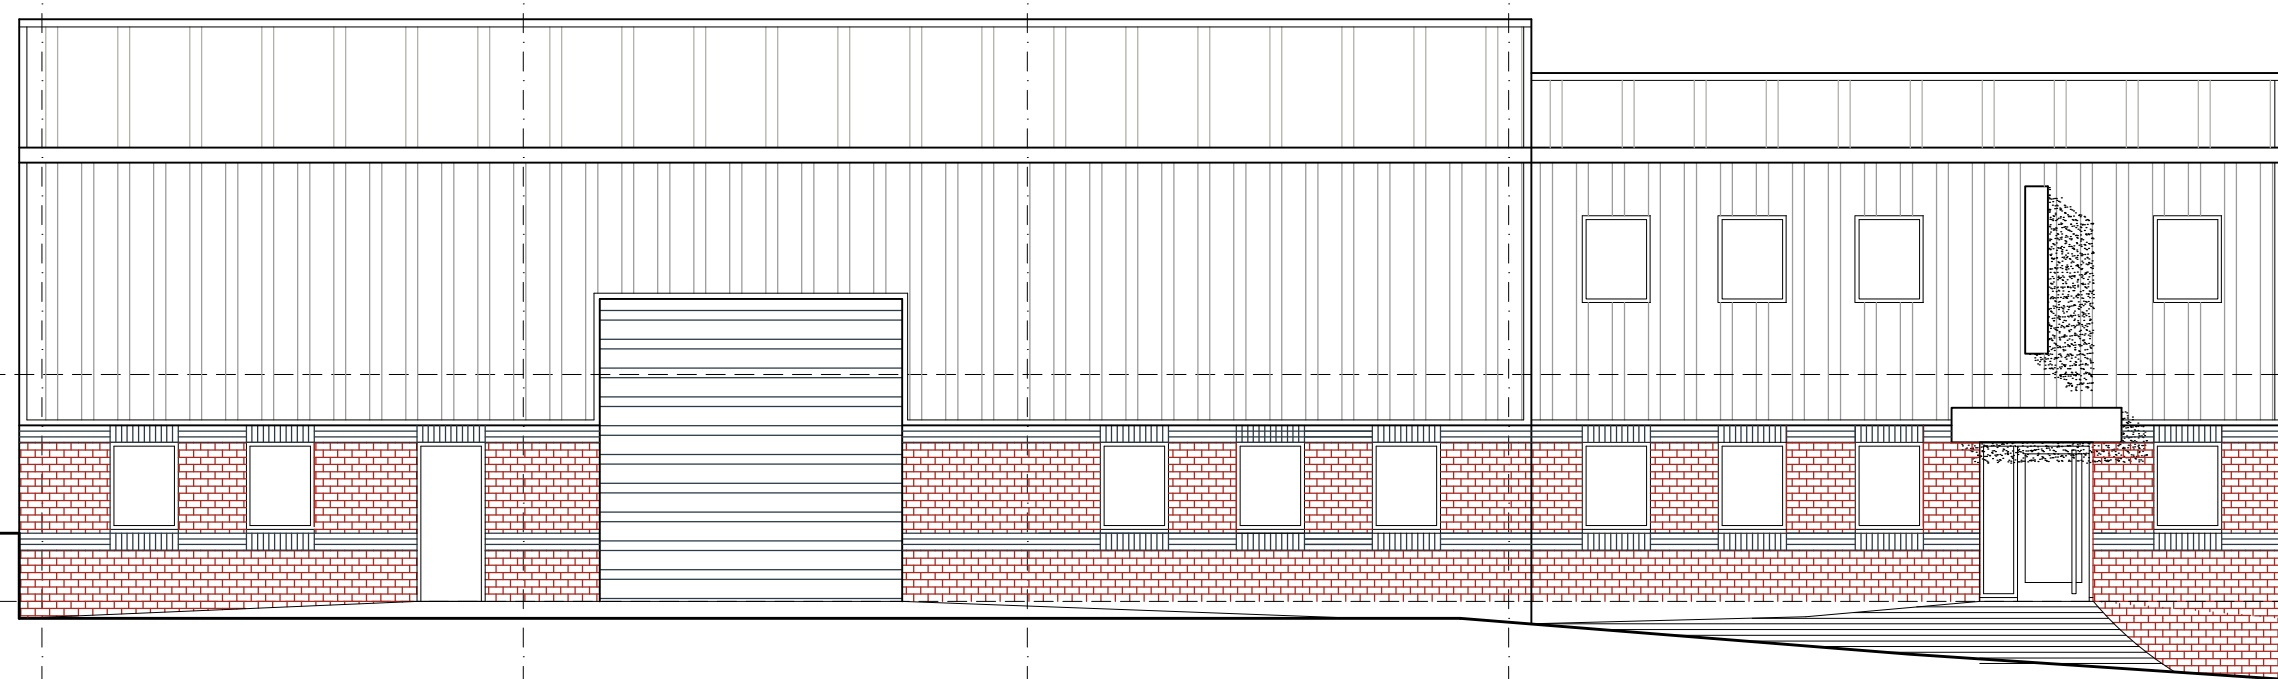


SOUTH ELEVATION

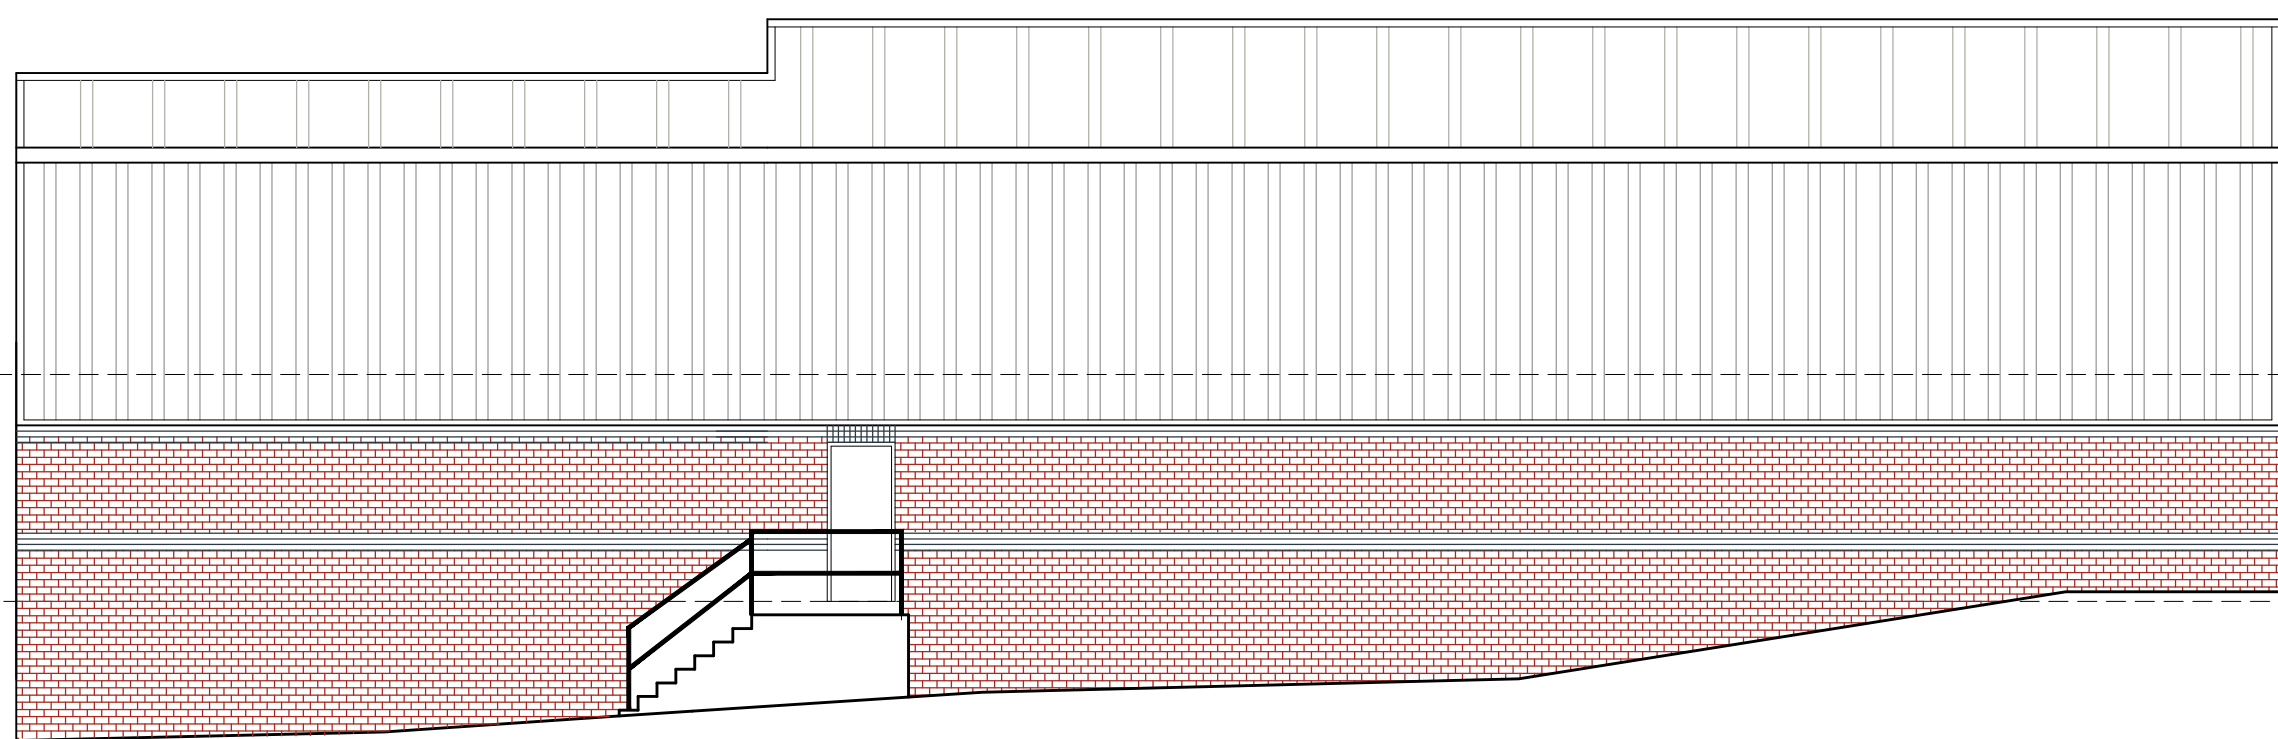


NORTH ELEVATION

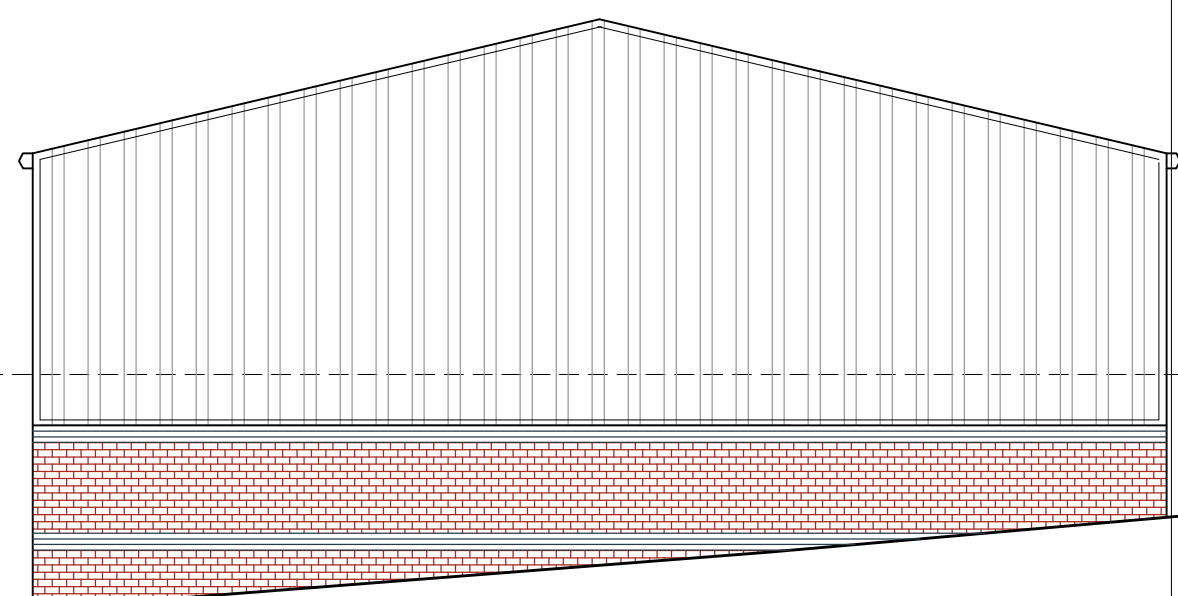


WEST ELEVATION

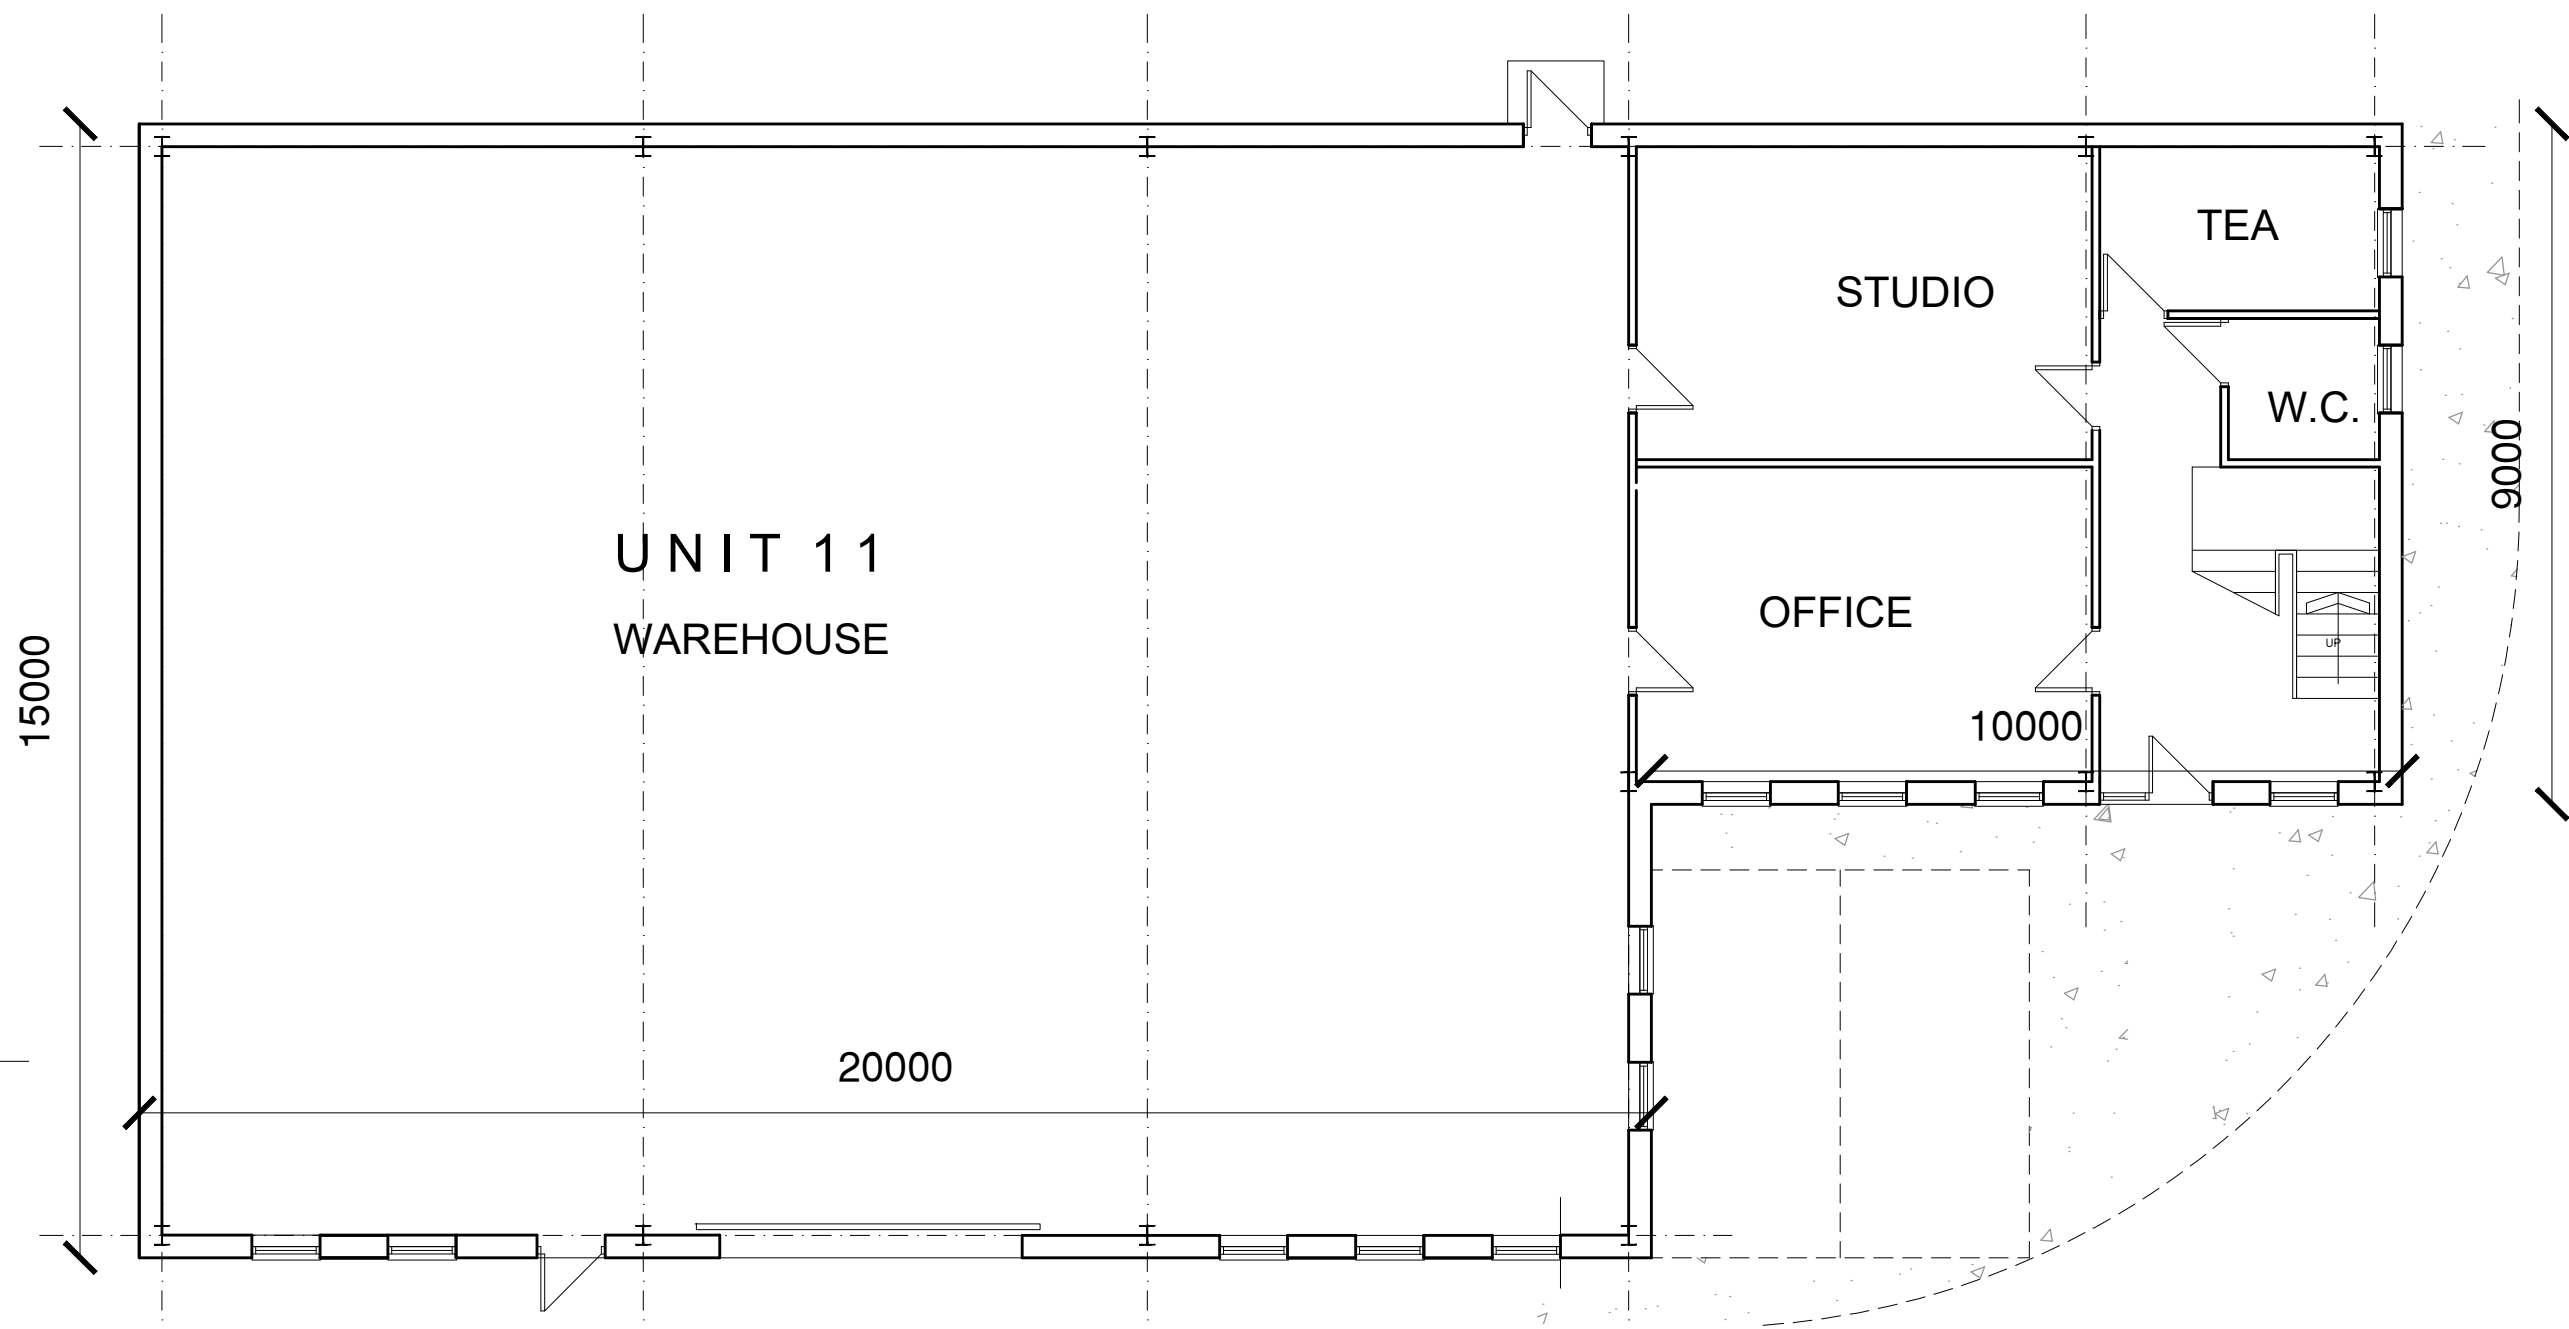

GROUND FLOOR PLAN

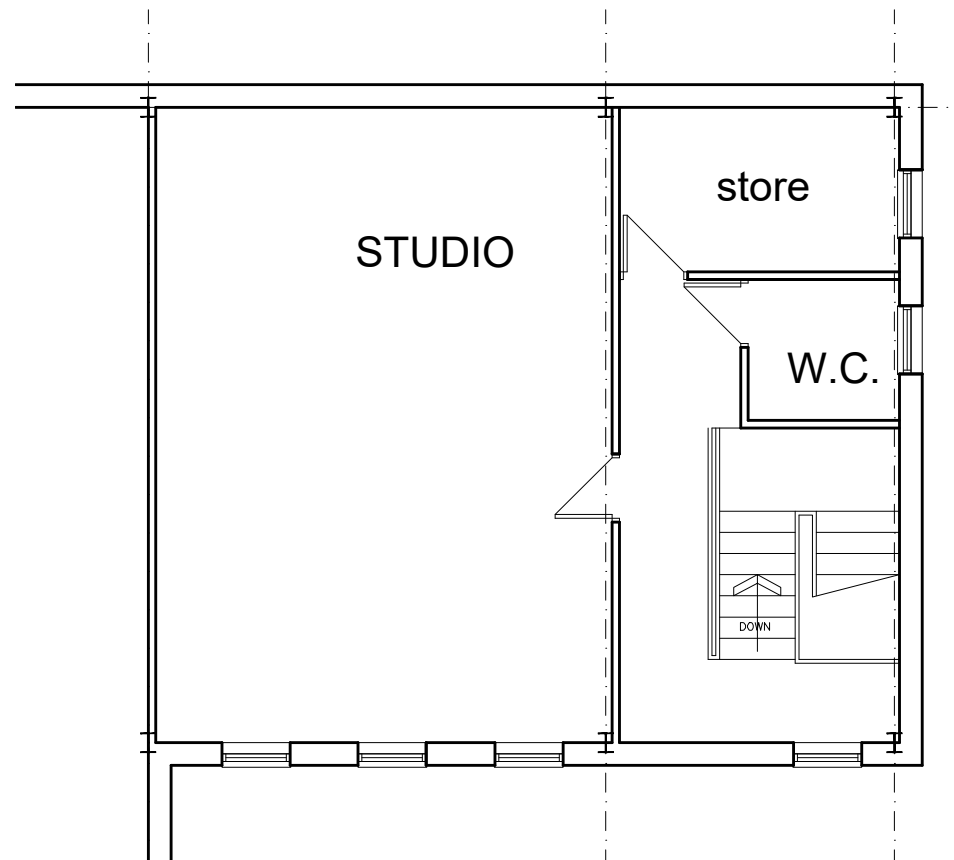


FIRST FLOOR PLAN

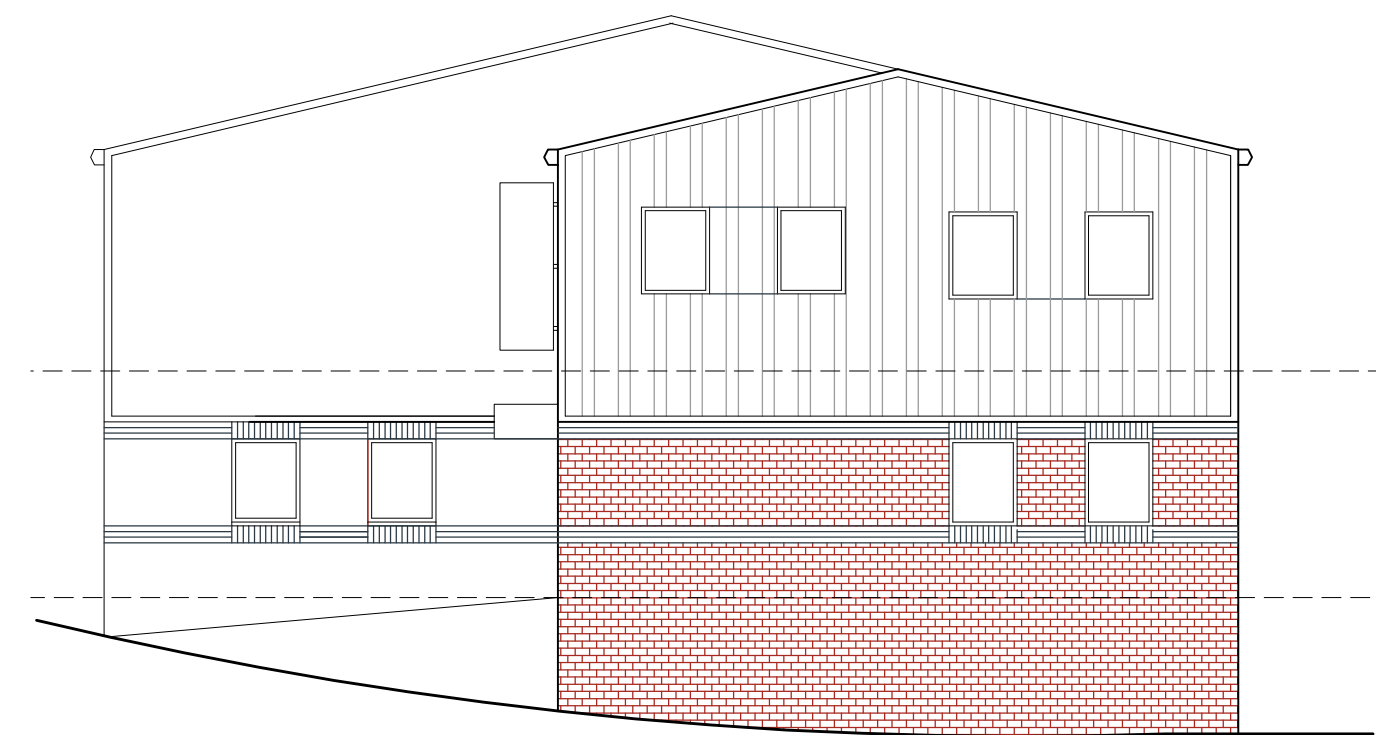


EAST ELEVATION


UNIT 11

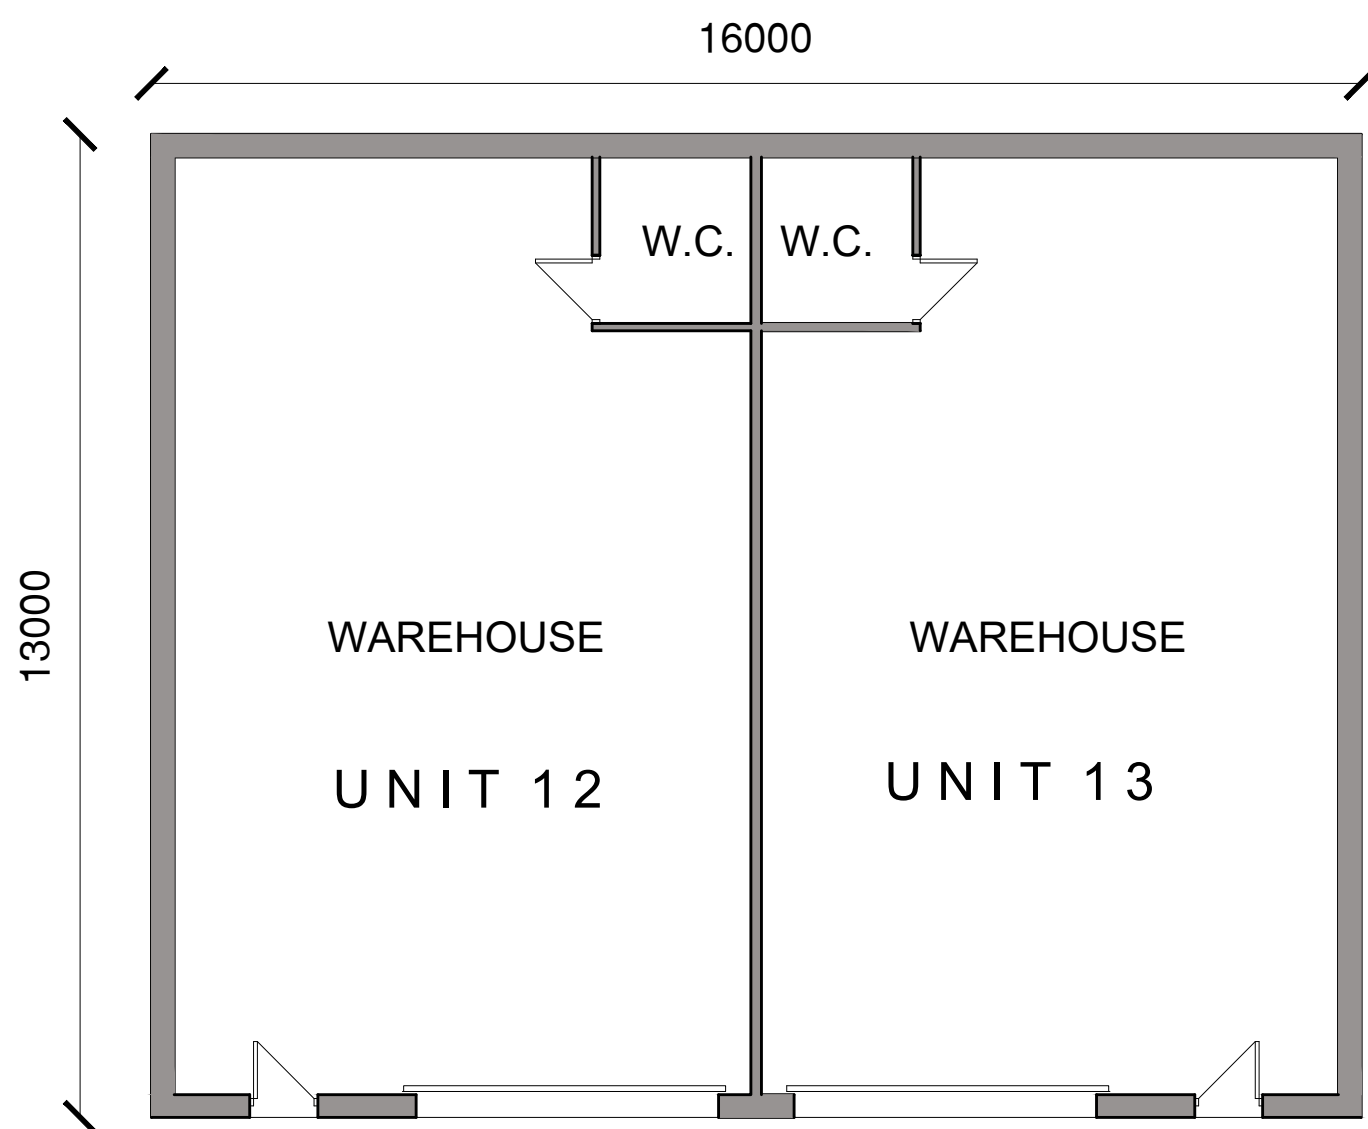


PLAN  
UNITS 12 & 13

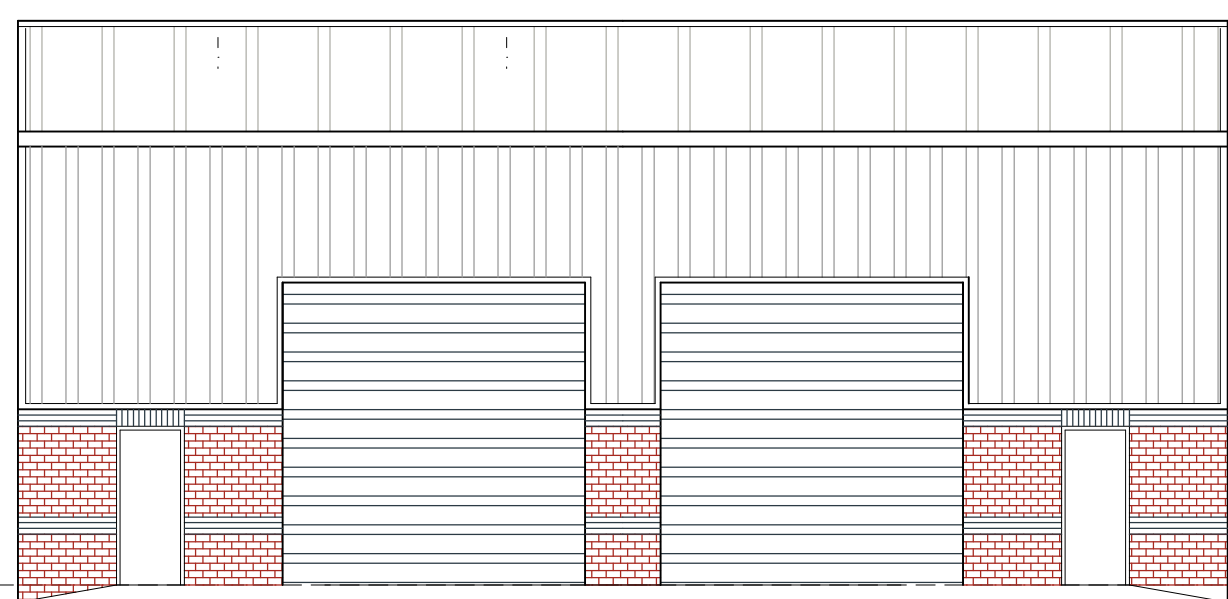


NORTH ELEVATION

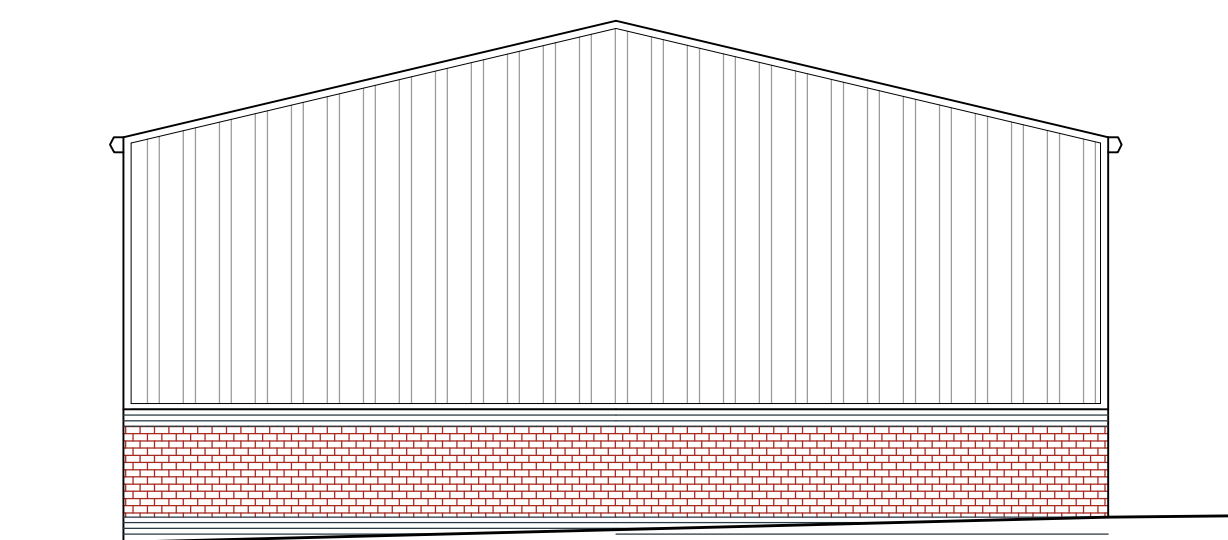

EAST ELEVATION

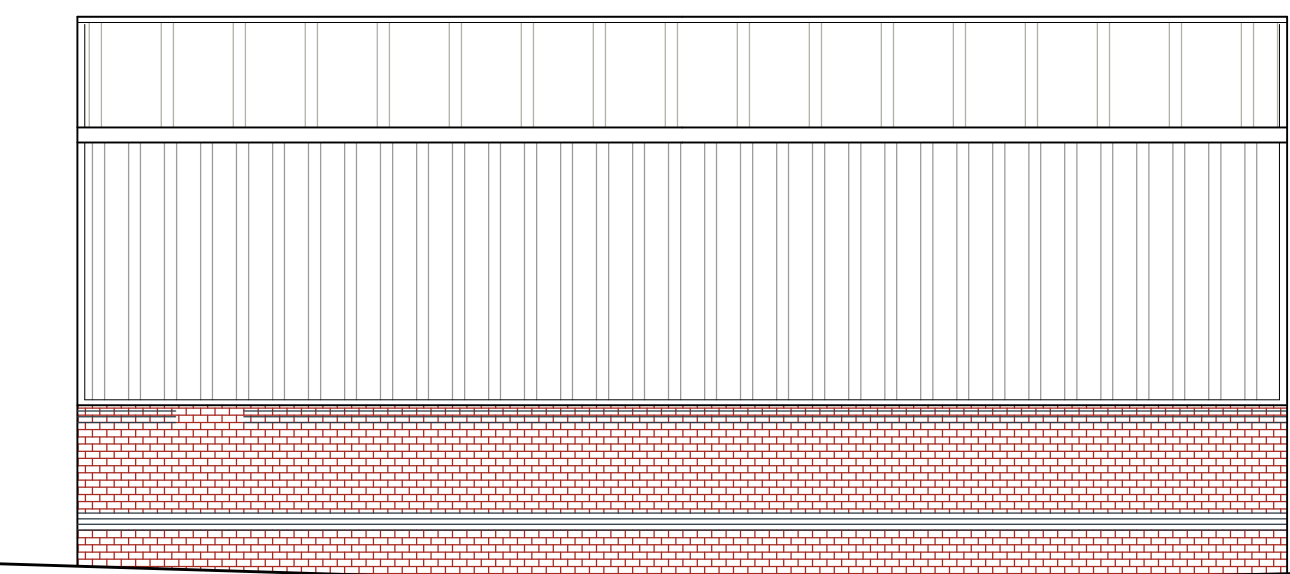

SOUTH ELEVATION

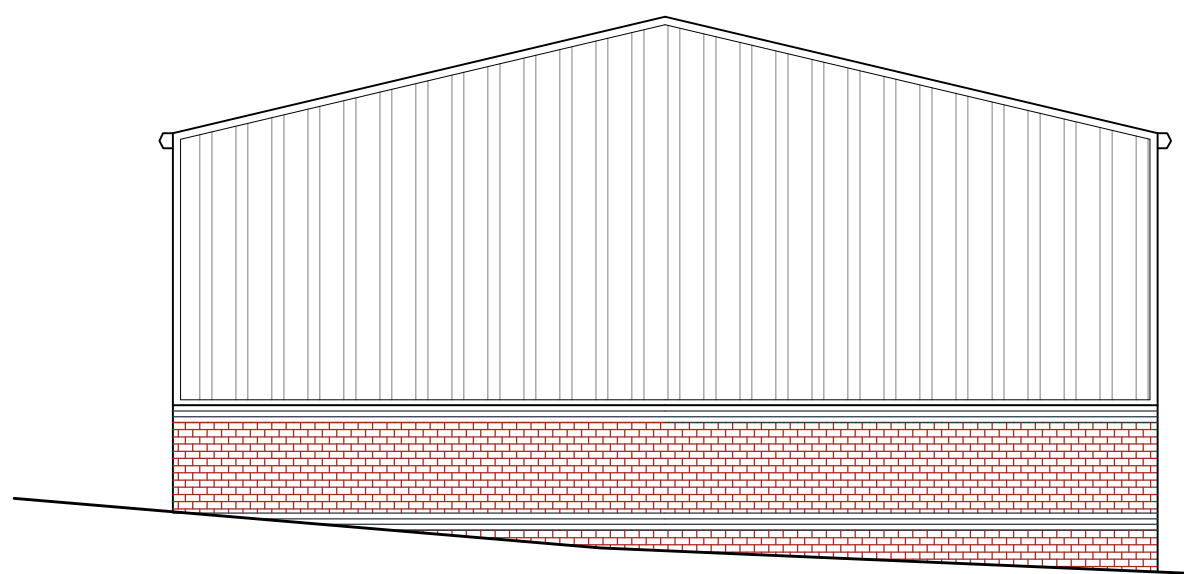

WEST ELEVATION

|   |  |  |   |  |                                                      |   |                |  |
|---|--|--|---|--|------------------------------------------------------|---|----------------|--|
|  <b>White Agus</b><br>PARTNERSHIP |  |  | OFFICE ONE,<br>34 VICTORIA ROAD,<br>BARNESLEY,<br>S70 2BU                                           |  |                                                      | Phone: 01226 208482<br>Email: info@whiteaguspартnership.co.uk<br>Web: www.whiteaguspартnership.co.uk |                |  |
| ARCHITECTURAL SERVICES                                                                                                 |  |  | Project:<br>INDUSTRIAL DEVELOPMENT AT<br>CONSTRUCTION WAY, BARKSTON RD<br>CARLTON INDUSTRIAL ESTATE |  |                                                      | Client:<br>MR D. CHAMBERS                                                                            |                |  |
| Drawing Title:<br>PLAND AND ELEVATIONS                                                                                 |  |  | Date:<br>FEB 2022                                                                                   |  | Scale:<br>1:100 @ A1                                 |   | Ref.<br>22-195 |  |
| Date<br>06-03-23   |  |  | Suffix<br>A                                                                                         |  | Description<br>FIRST FLOOR OFFICES AND WINDOWS ADDED |   | Dwg. No.<br>02 |  |
| Date   |  |  | Suffix                                                                                              |  | Description                                          |   | Rev.<br>A      |  |