





FRONT ELEVATION

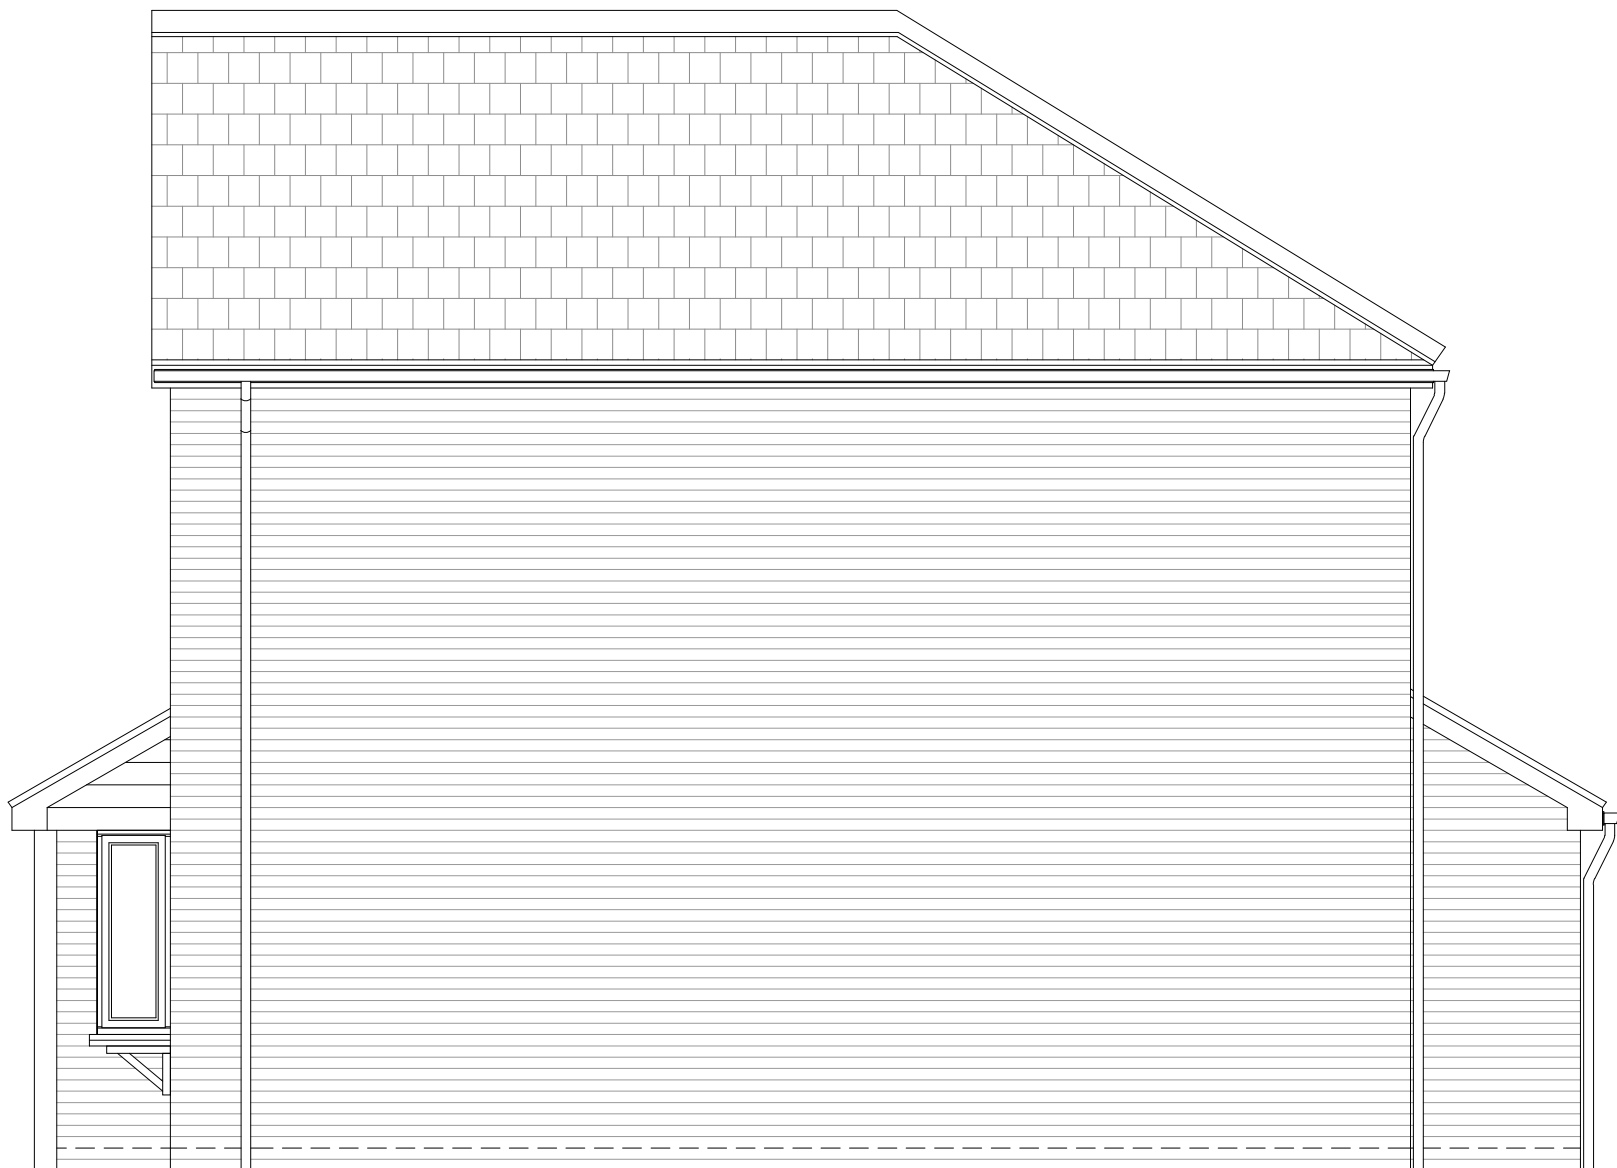


SIDE ELEVATION




REAR ELEVATION

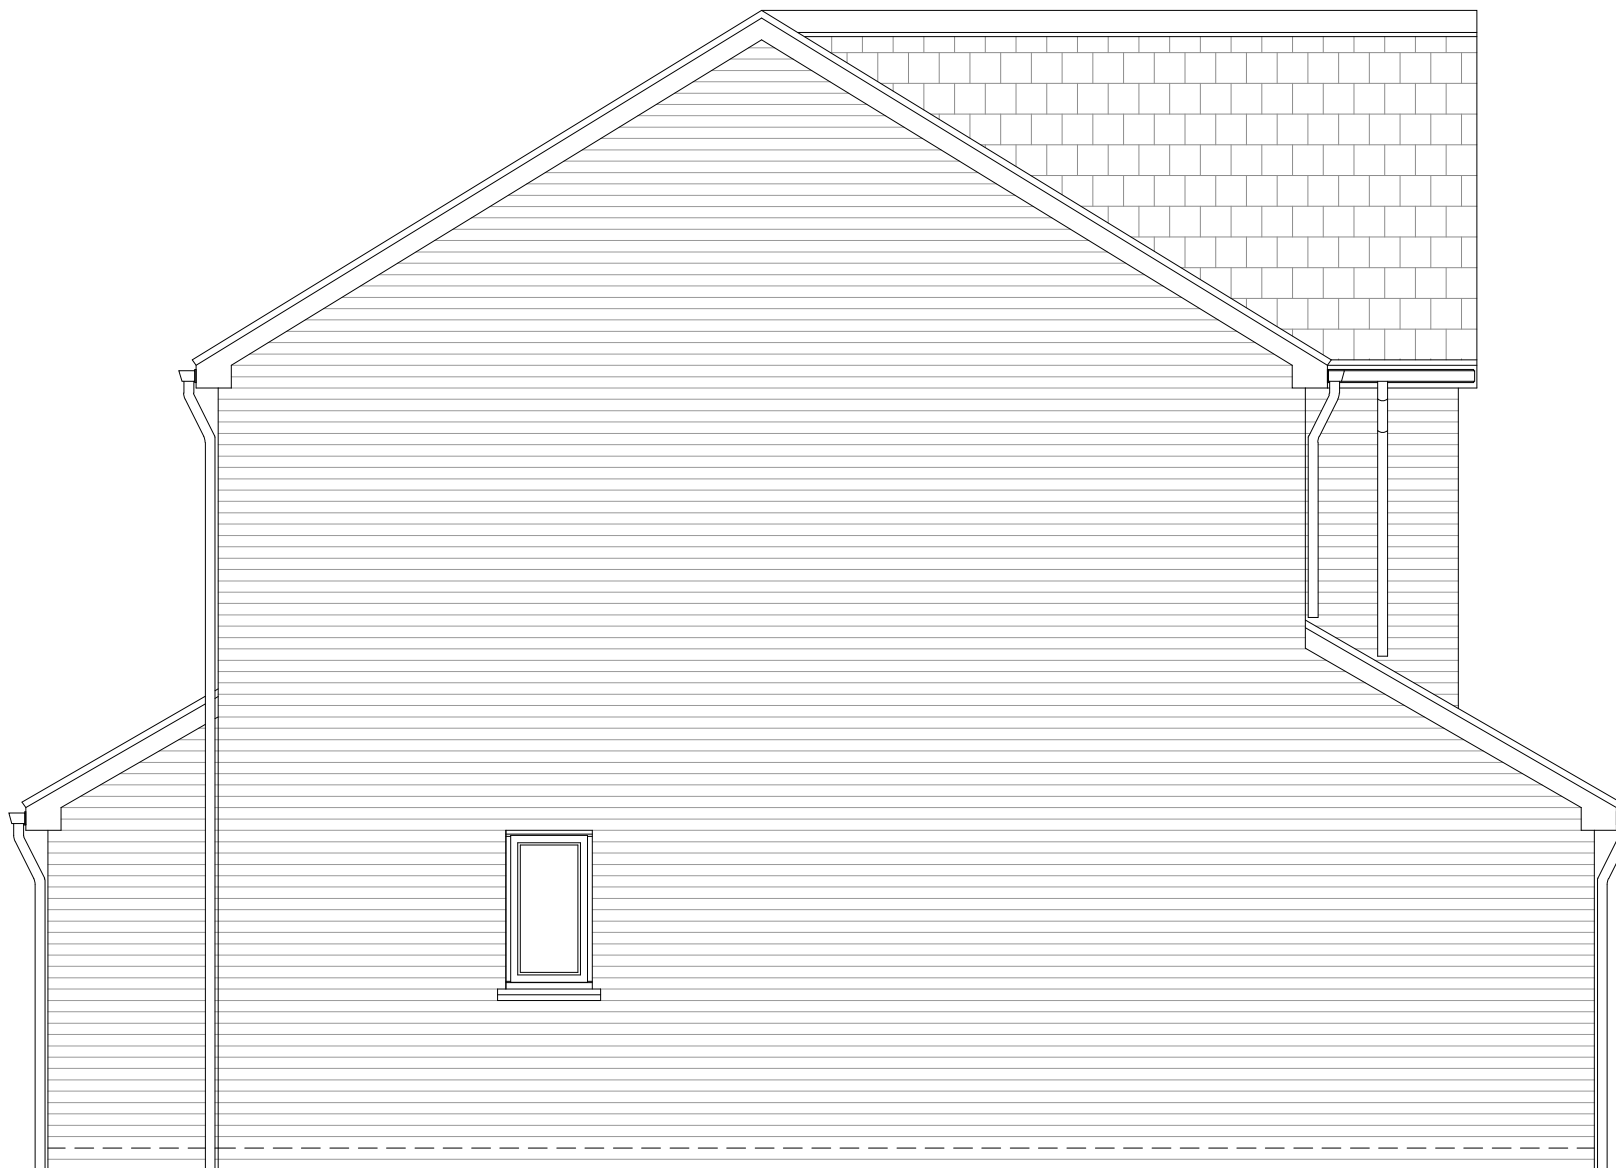


SIDE ELEVATION

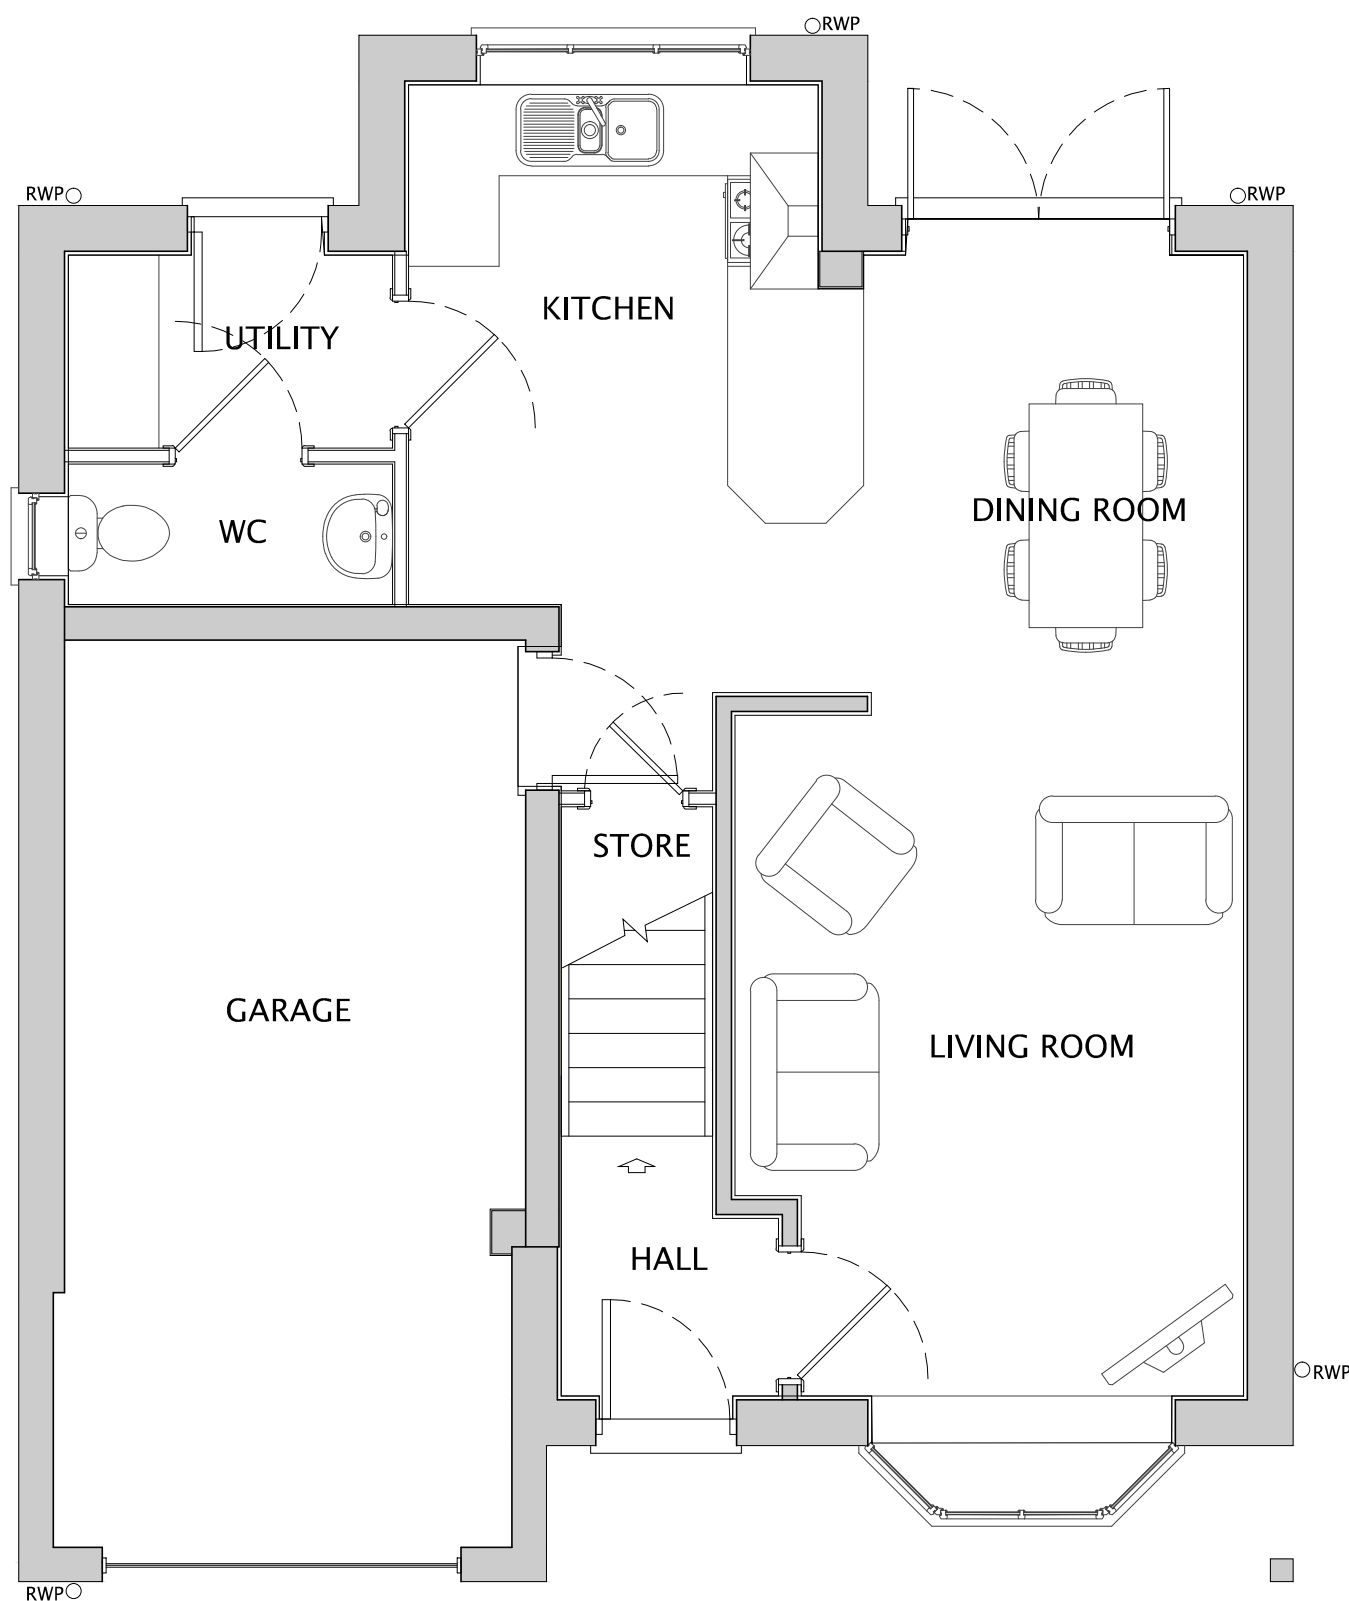


GROUND FLOOR

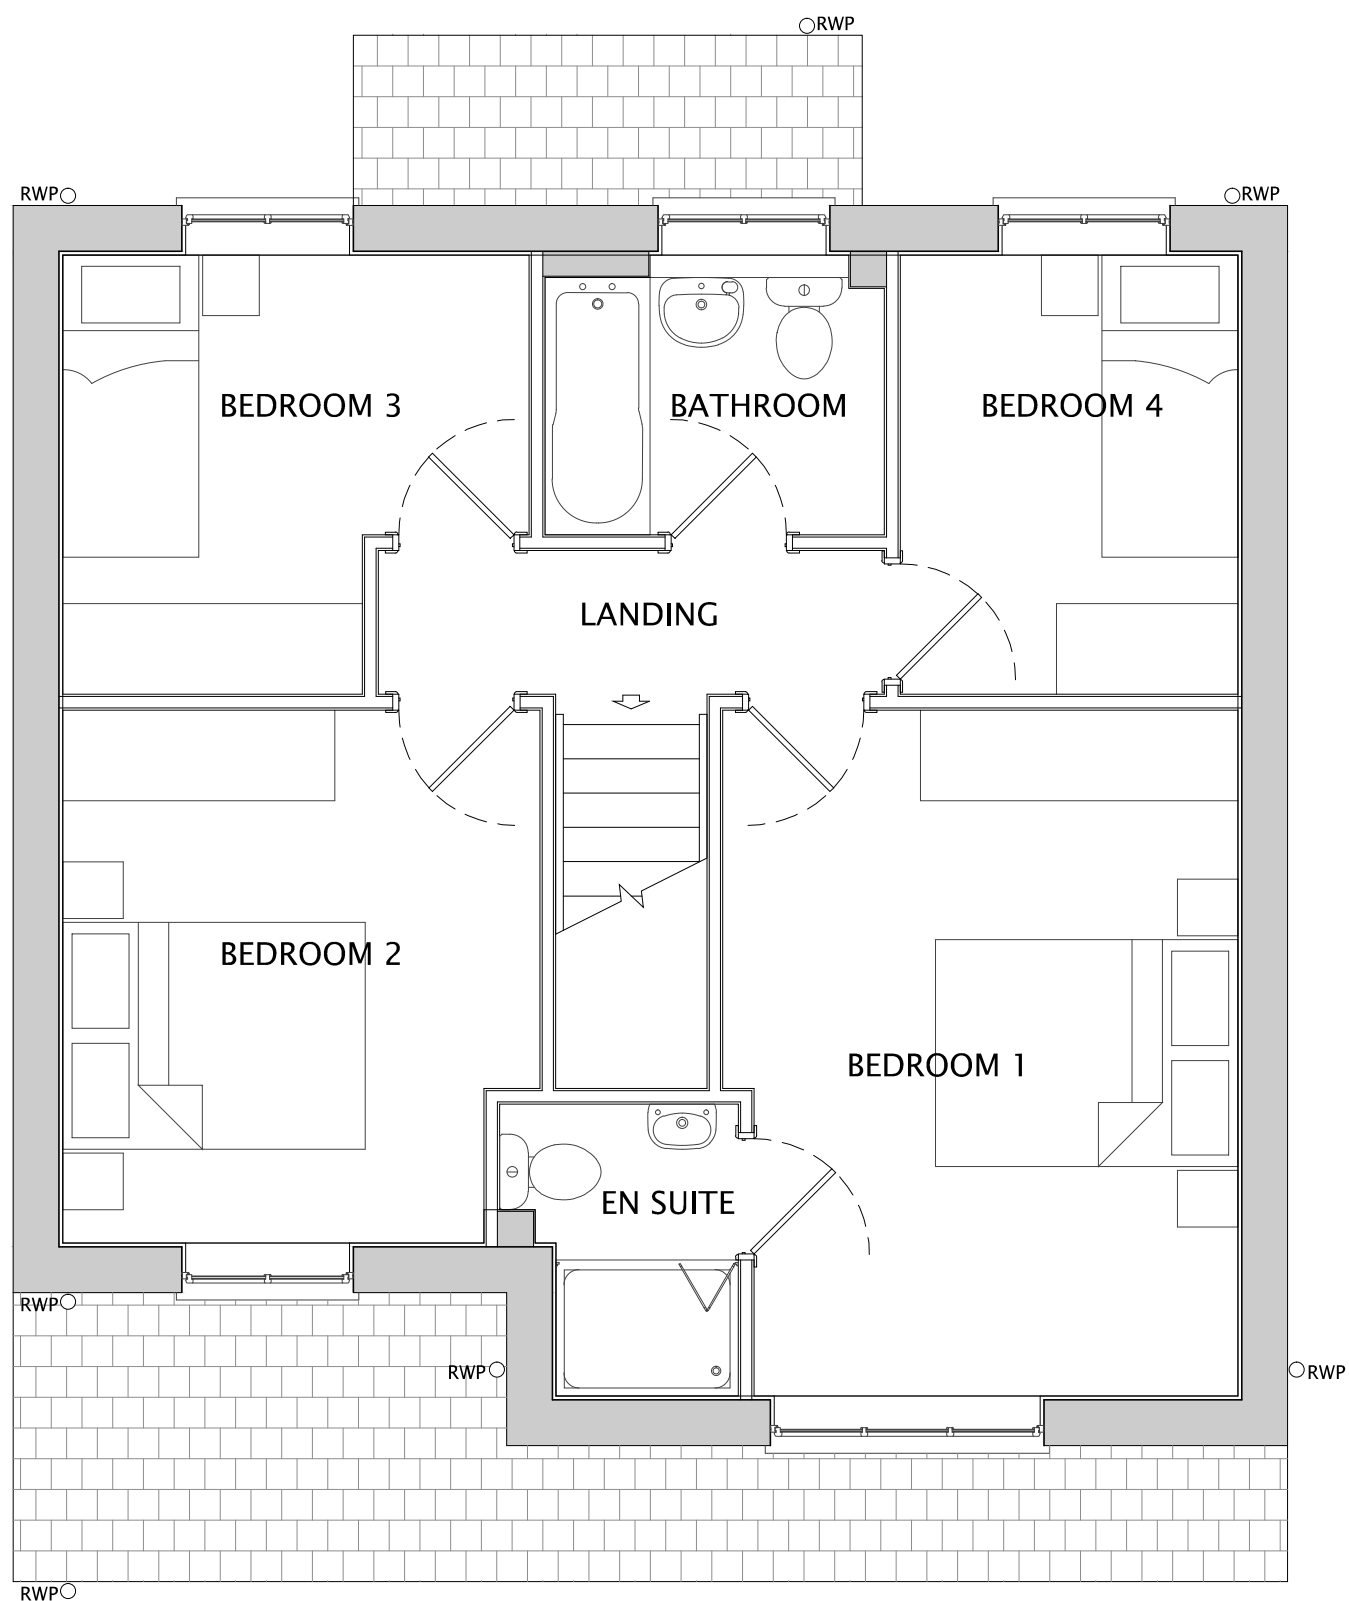


FIRST FLOOR

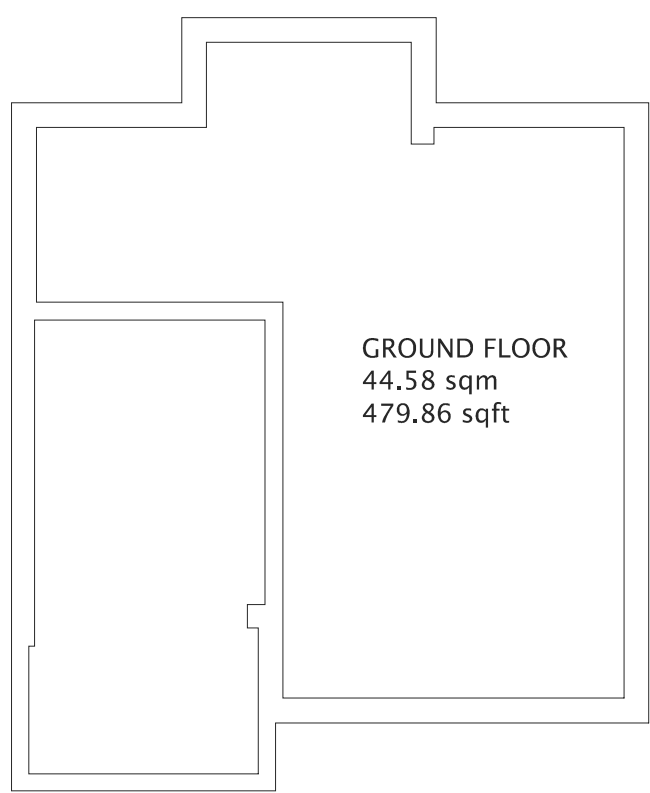

GIA
99.72 sqm
1073.38 sqft

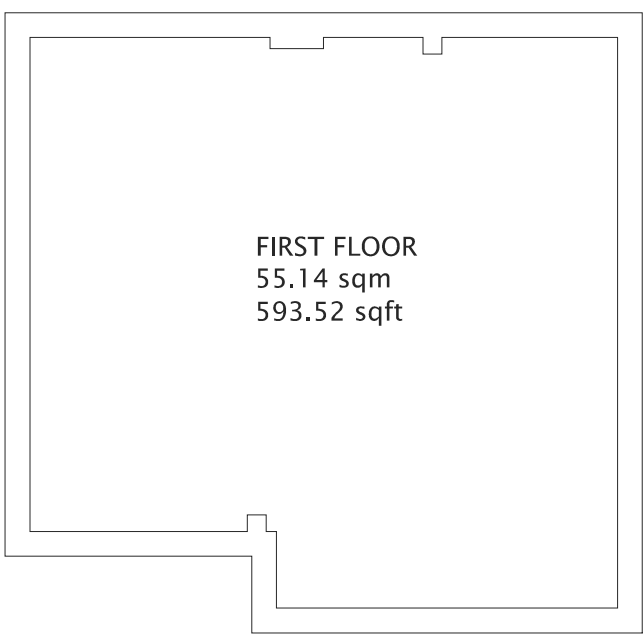

FIRST FLOOR
55.14 sqm
593.52 sqft

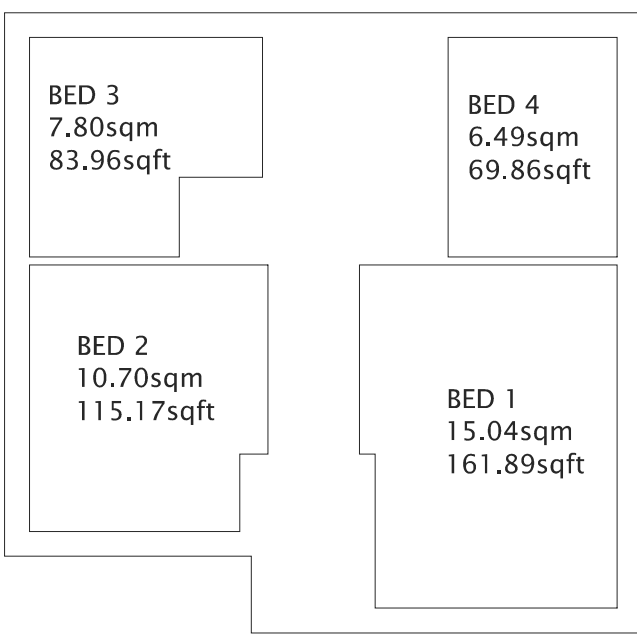

BEDROOMS

BED 3
7.80sqm
83.96sqft

BED 4
6.49sqm
69.86sqft

BED 2
10.70sqm
115.17sqft

BED 1
15.04sqm
161.89sqft

B	21.02.23	House type floor areas added	THS	LM
A	05.09.22	Window style updated to bring in line with other house types	THS	LM

Rev	Date	Description	Drawn	Check
-----	------	-------------	-------	-------



CLIENT:
NETHERTON HOMES

DRAWING NUMBER:
P08:4145:1005B

PROJECT:
EAST OF WAKEFIELD ROAD,
MAPPLEWELL

SCALE @ A1:
1:50

DRAWING:
ROCHESTER (AS)
PLANS & ELEVATIONS

DRAWN:
JP

DATE:
OCT 21

CHECKED:
LM

DATE:
OCT 21

JRP Associates
14 Mariner Court,
Calder Park, Wakefield, WF4 3FL

T 01924 383322
E info@jrpassoc.co.uk
W jrpassoc.co.uk



1:50 SCALE



Do not scale off this drawing - Only figured dimensions to be taken from this drawing. Drawings based on Ordnance Survey and/or existing record drawings - Design and Drawing content subject to Site Survey, Structural Survey, Site Investigations, Planning and Statutory Requirements and Approvals. Authorised reproduction from Ordnance Survey Map with permission of the Controller of Her Majesty's Stationary Office. Crown Copyright reserved.