
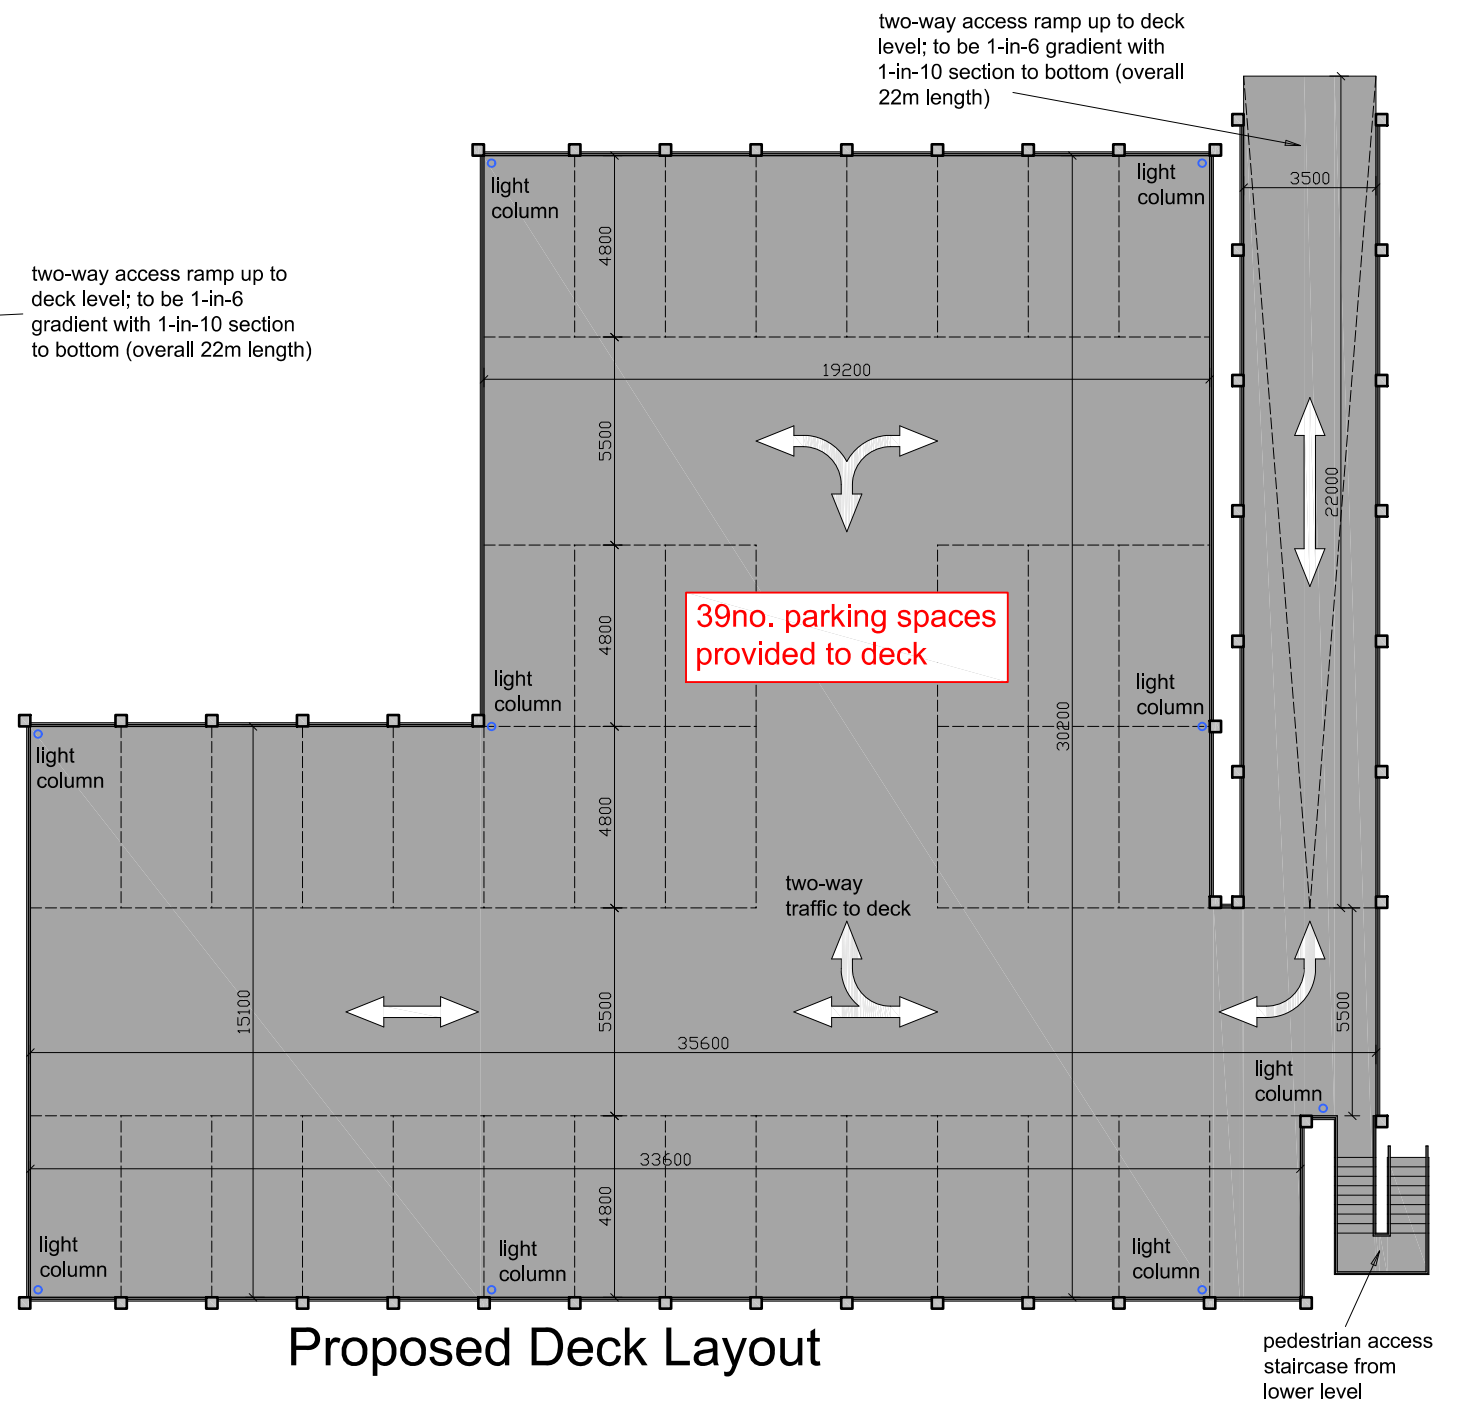


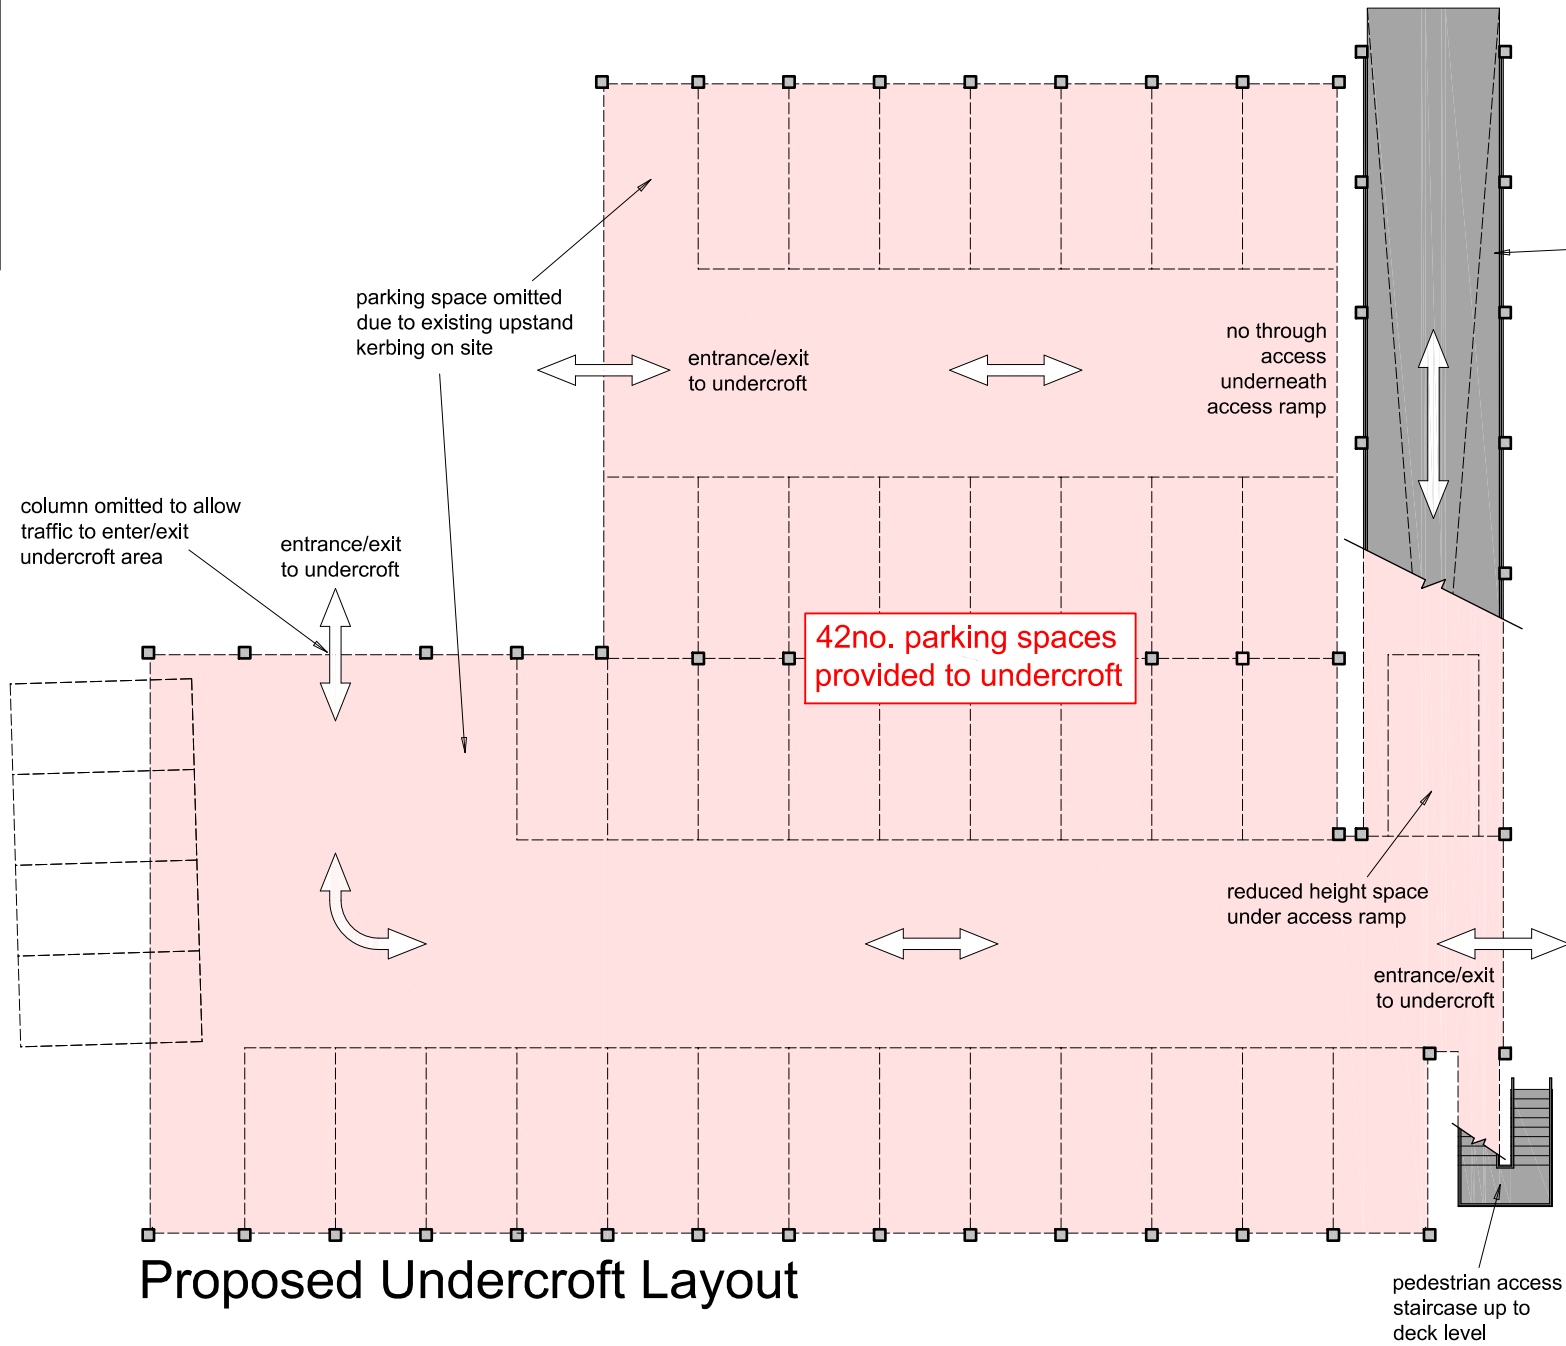

A	14/06/18	Deck increased to provide 39no. spaces	TR	MB
REV	DATE	AMENDMENT	BY	CHKD

HNAarchitects
Architecture | Planning | Design

PROJECT:	1 Capitol Court, Barnsley				
CLIENT:	Tirley Securities Ltd.				
DRAWING:	Proposed Floor Plans				
DRAWN BY:	TR	CHECKED BY:	MB	DATE: June 2018	SCALE: 1:200 @ A3
STATUS:	Planning			DRAWING No: 1248/P-101	REVISION: A

DO NOT SCALE.
COPYRIGHT REMAINS WITH HNA ARCHITECTS LTD.
HOLLINWOOD BUSINESS CENTRE, ALBERT STREET, OLDHAM, OL8 3QL
TEL: 0161 688 1820
E-MAIL: garry@hna-architects.co.uk : michael@hna-architects.co.uk

