
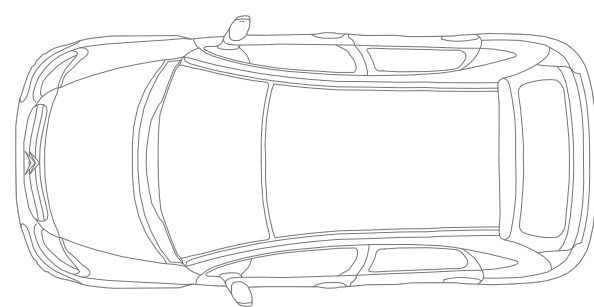
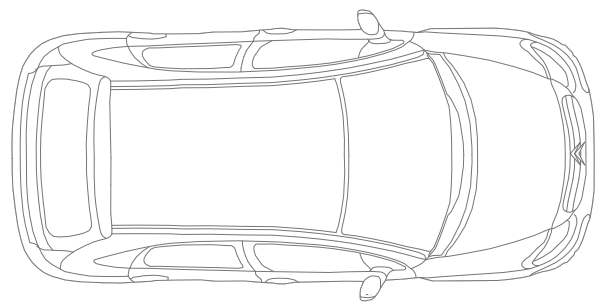
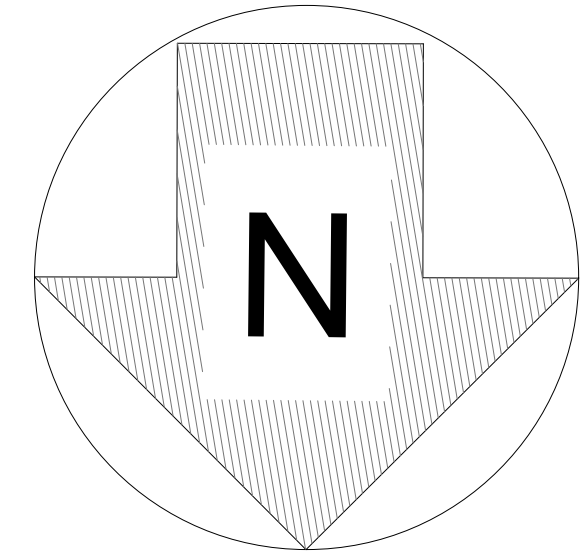


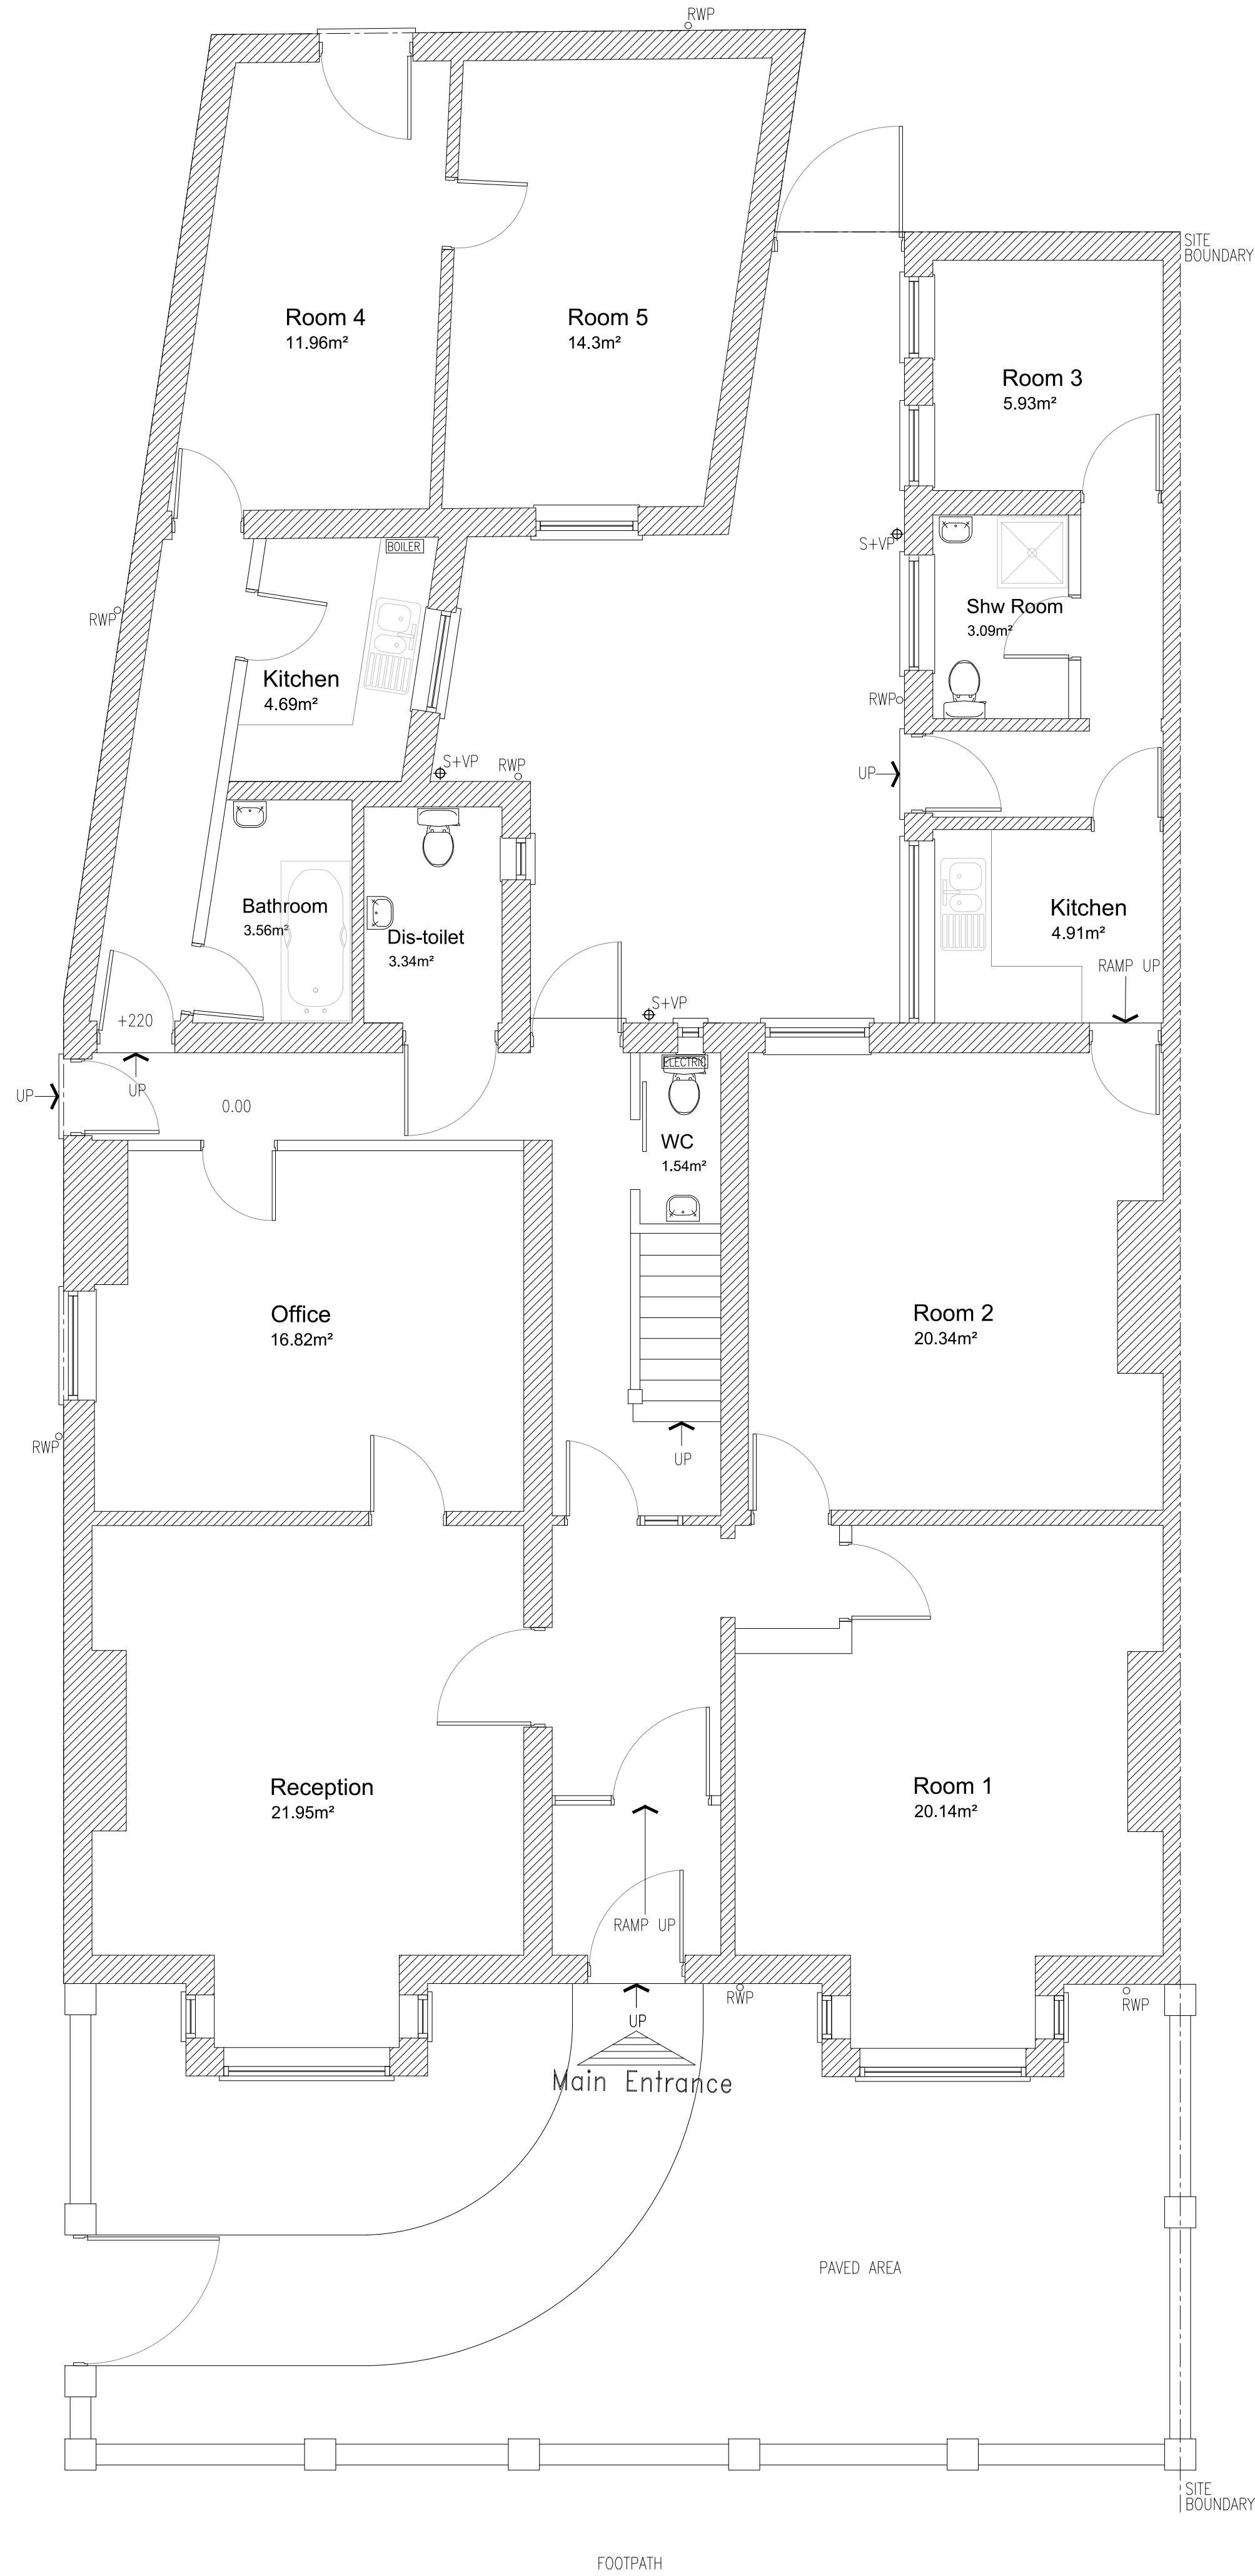

High Street

Existing Site Plan

0m1m2m3m4m5m				
Rev. Description			By	Date
Project 53 High Street Grimethorpe Barnsley S72 7BB			NORTHWEST	
Drawing Title Existing Site Plan				
Drawing No. High/05	Rev.	Drawn by J.S.	Scale 1:50@A1	Date Jul '22