

DO NOT SCALE: Contractor to check all dimensions and report any omissions or errors

NOTES

EN-SUITE TO HAVE AUTOMATIC MECHANICAL VENTILATION RATED AT 15 L/SEC WITH 20 MINUTE OVERUN

A	Front dormer added				23/01/24
Rev	Description	By	Chk	App	Date

JRB DESIGNS Ltd
1 Saville Road
Cudworth
Barnsley
S72 8LT
Tel: 01226 383542
Fax: 01226 380078
Mob: 07970 541192
Email: john@jrbdesigns.co.uk

This drawing is copyright. © jrbdesigns Ltd.

Client
MR SHIROM CHABRA

Drawing Title
PROPOSED PLANS

Address
46 DODWORTH ROAD
BARNLEY
S70 6EB


Project Title:
PROPOSED LOFT CONVERSION
WITH FRONT FACING DORMER

Purpose of Issue:
CONSTRUCTION


Drawing Status
FIRST ISSUE

Scale at A3 AS SHOWN	Drawn By JRB	Date 10/08/2023
Checked By	Date 10/08/2023	Approved By Date 10/08/2023
Project No. MSC001	Drawing No. 004	Revision A

APPROVAL ☒ INFORMATION ☐ TENDER ☐ CONTRACT ☐ CONSTRUCTION ☐

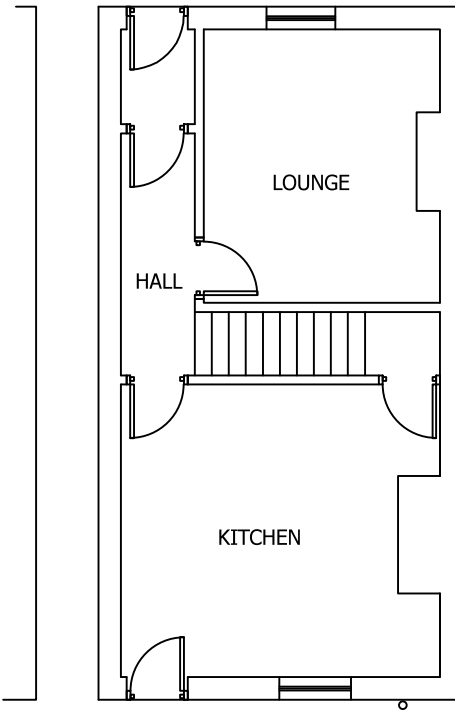

EXISTING GROUND FLOOR PLAN
SCALE 1:100 AT A3

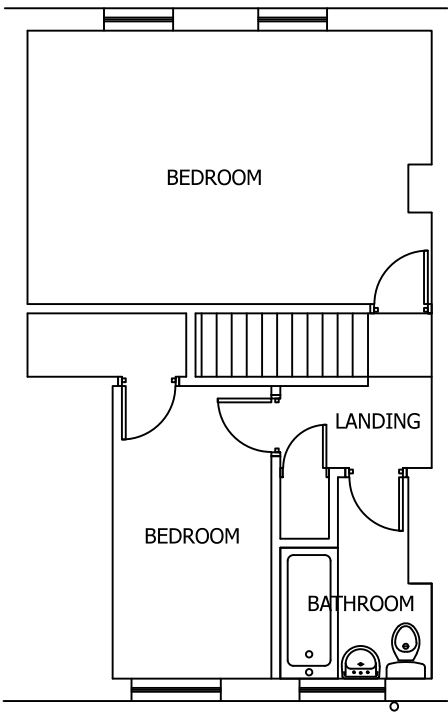


EXISTING FIRST FLOOR PLAN
SCALE 1:100 AT A3

- FD FIRE DOOR FD30
- SD SMOKE DETECTOR
- HD HEAT DETECTOR
- AS ALARM SOUNDER
- EW ESCAPE WINDOW
- EL EMERGENCY LIGHTING

FIRE SAFETY NOTES


- 1) ALL INTERNAL DOORS ON ESCAPE ROUTE TO BE FIRE DOORS FD30.
- 2) STAIR WELL TO HAVE A MIN OF 30MIN FIRE PROTECTION.
- 3) FIRST FLOOR CEILINGS TO HAVE A MIN OF 30MIN FIRE PROTECTION.
- 4) FIRE ALARM/SMOKE DETECTION SYSTEM TO BE INTERLINKED WITH MAINS POWER WITH BATTERY BACK UP IS TO COMPLY WITH BS5839. COMMISIONING CERTIFICATE TO BE SUPPLIED.

NEW STAIR TO BE 200 MAX RISE x 225 MIN GOING MINIMUM WIDTH 700 MIN HEADROOM 2000 WITH 50mm MIN NOSING ON TURN. STAIR TO BE FITTED WITH SAFETY RAIL & BALUSTRADE. BALUSTRADE TO BE 1100 MIN HEIGHT WITH A MAX GAP BETWEEN SPINDLES OF 100mm.

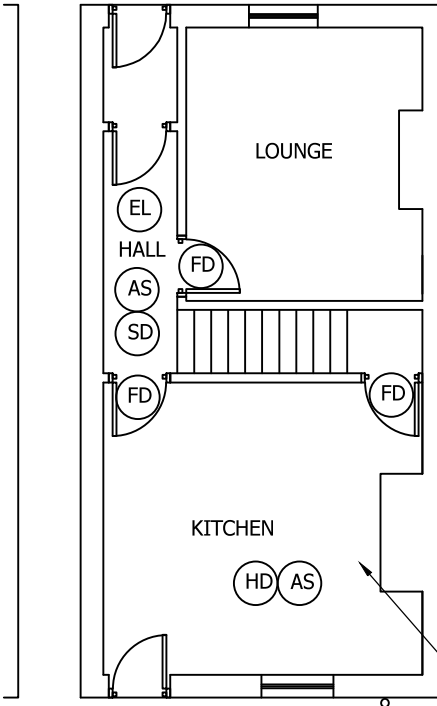


PROPOSED GROUND FLOOR PLAN
SCALE 1:100 AT A3

KITCHEN TO HAVE MECHANICAL VENTILATION RATED AT 60 L/SEC

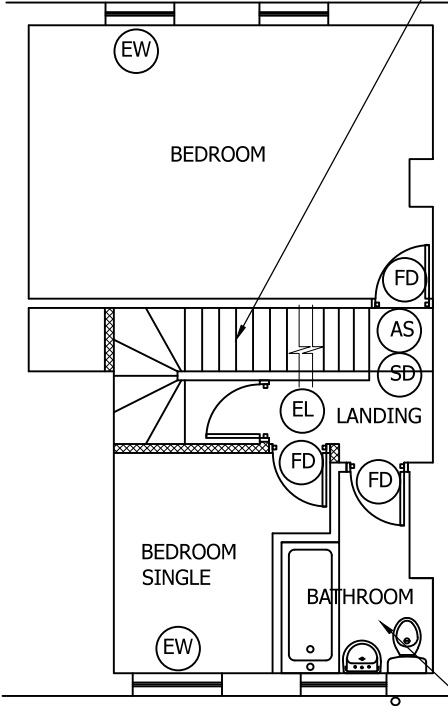

PROPOSED FIRST FLOOR PLAN
SCALE 1:100 AT A3

BATHROOM TO HAVE AUTOMATIC MECHANICAL VENTILATION RATED AT 15 L/SEC WITH 20 MINUTE OVERUN

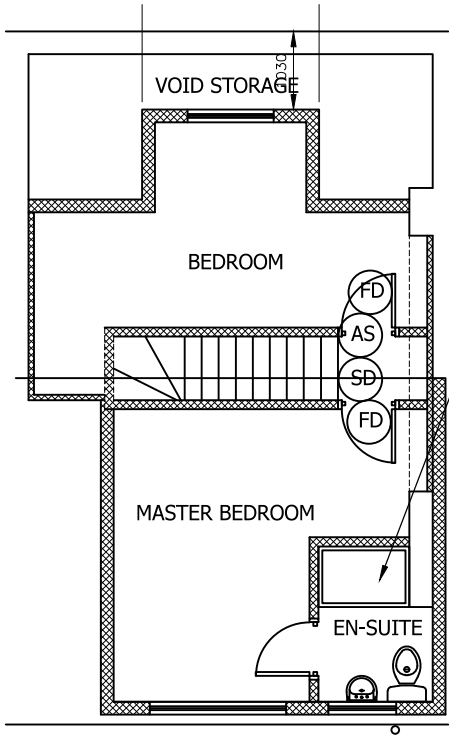

PROPOSED SECOND FLOOR PLAN
SCALE 1:100 AT A3