
 


General Notes:

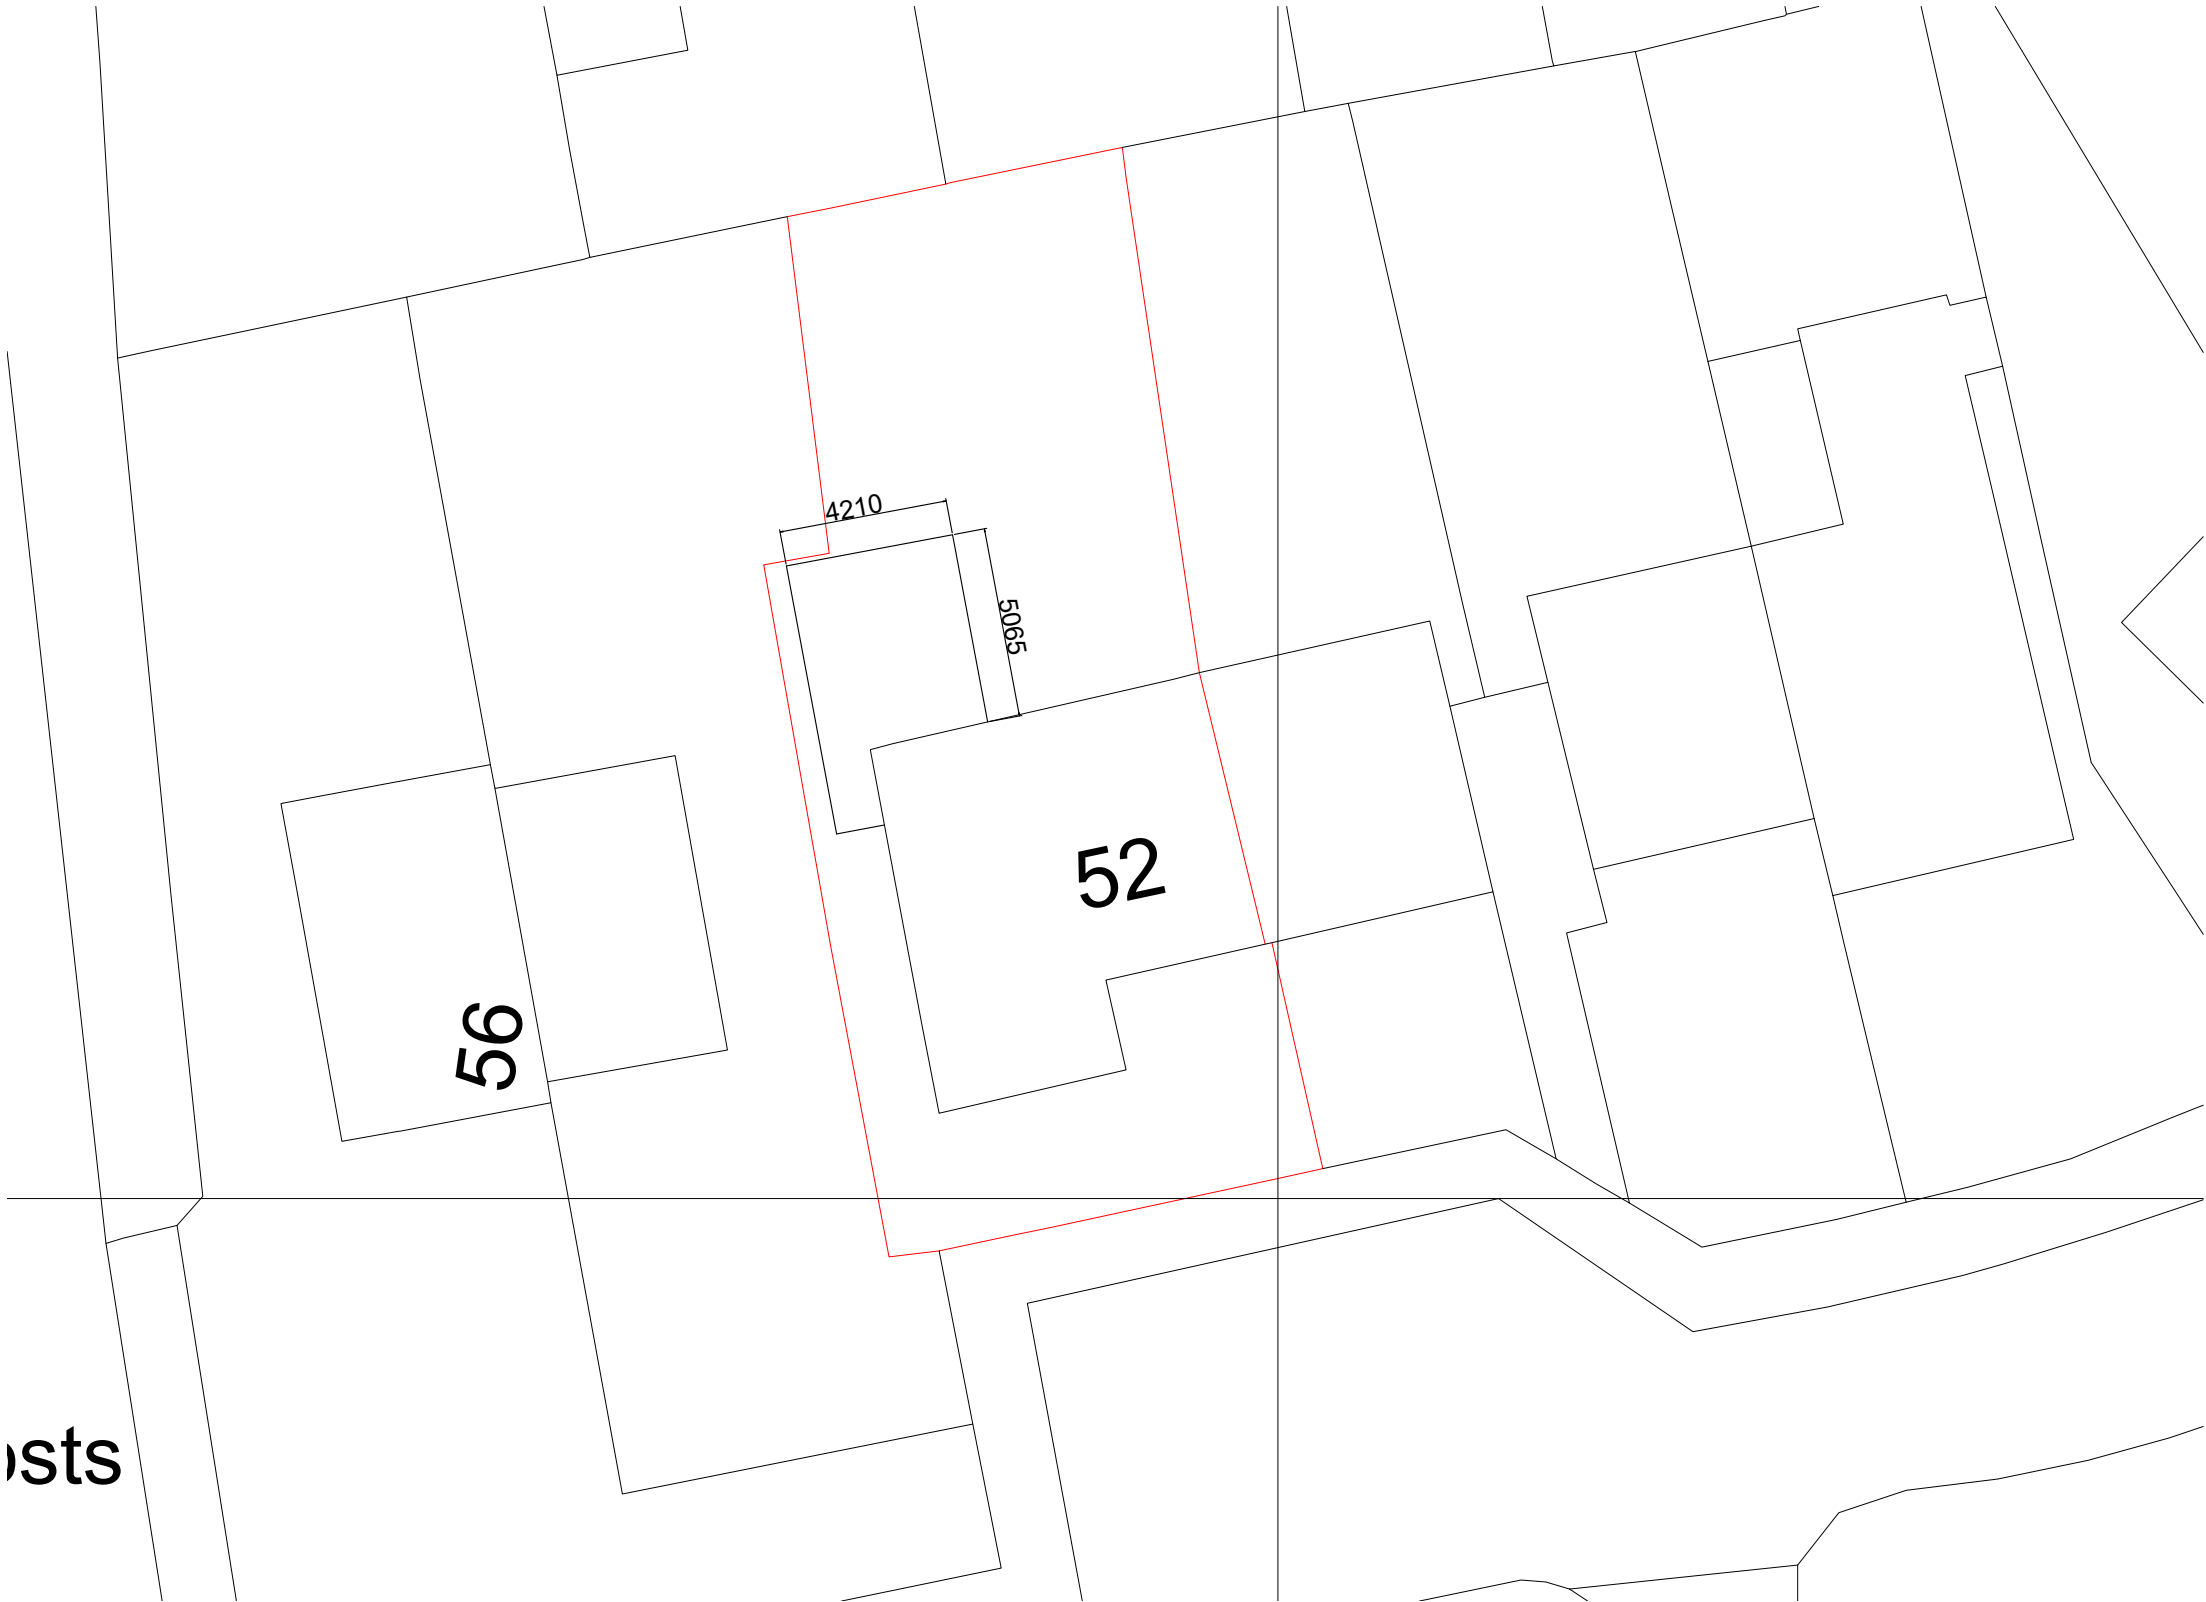

Revisions

Rev.	Date	By	Comment
-	27/08/2024	NP	First Issue

Drawing Title
PROPOSED SITE PLAN

Property
52 Garden House Close,
Monk Bretton,
Barnsley,
S71 2ED
Client
Marie Scott

Job Reference	Drawing No	Revision
124	124-006	-

Status
Information Only

Drawn by NP	
----------------	--

Scale 1:200	Original Size A3
----------------	---------------------

