
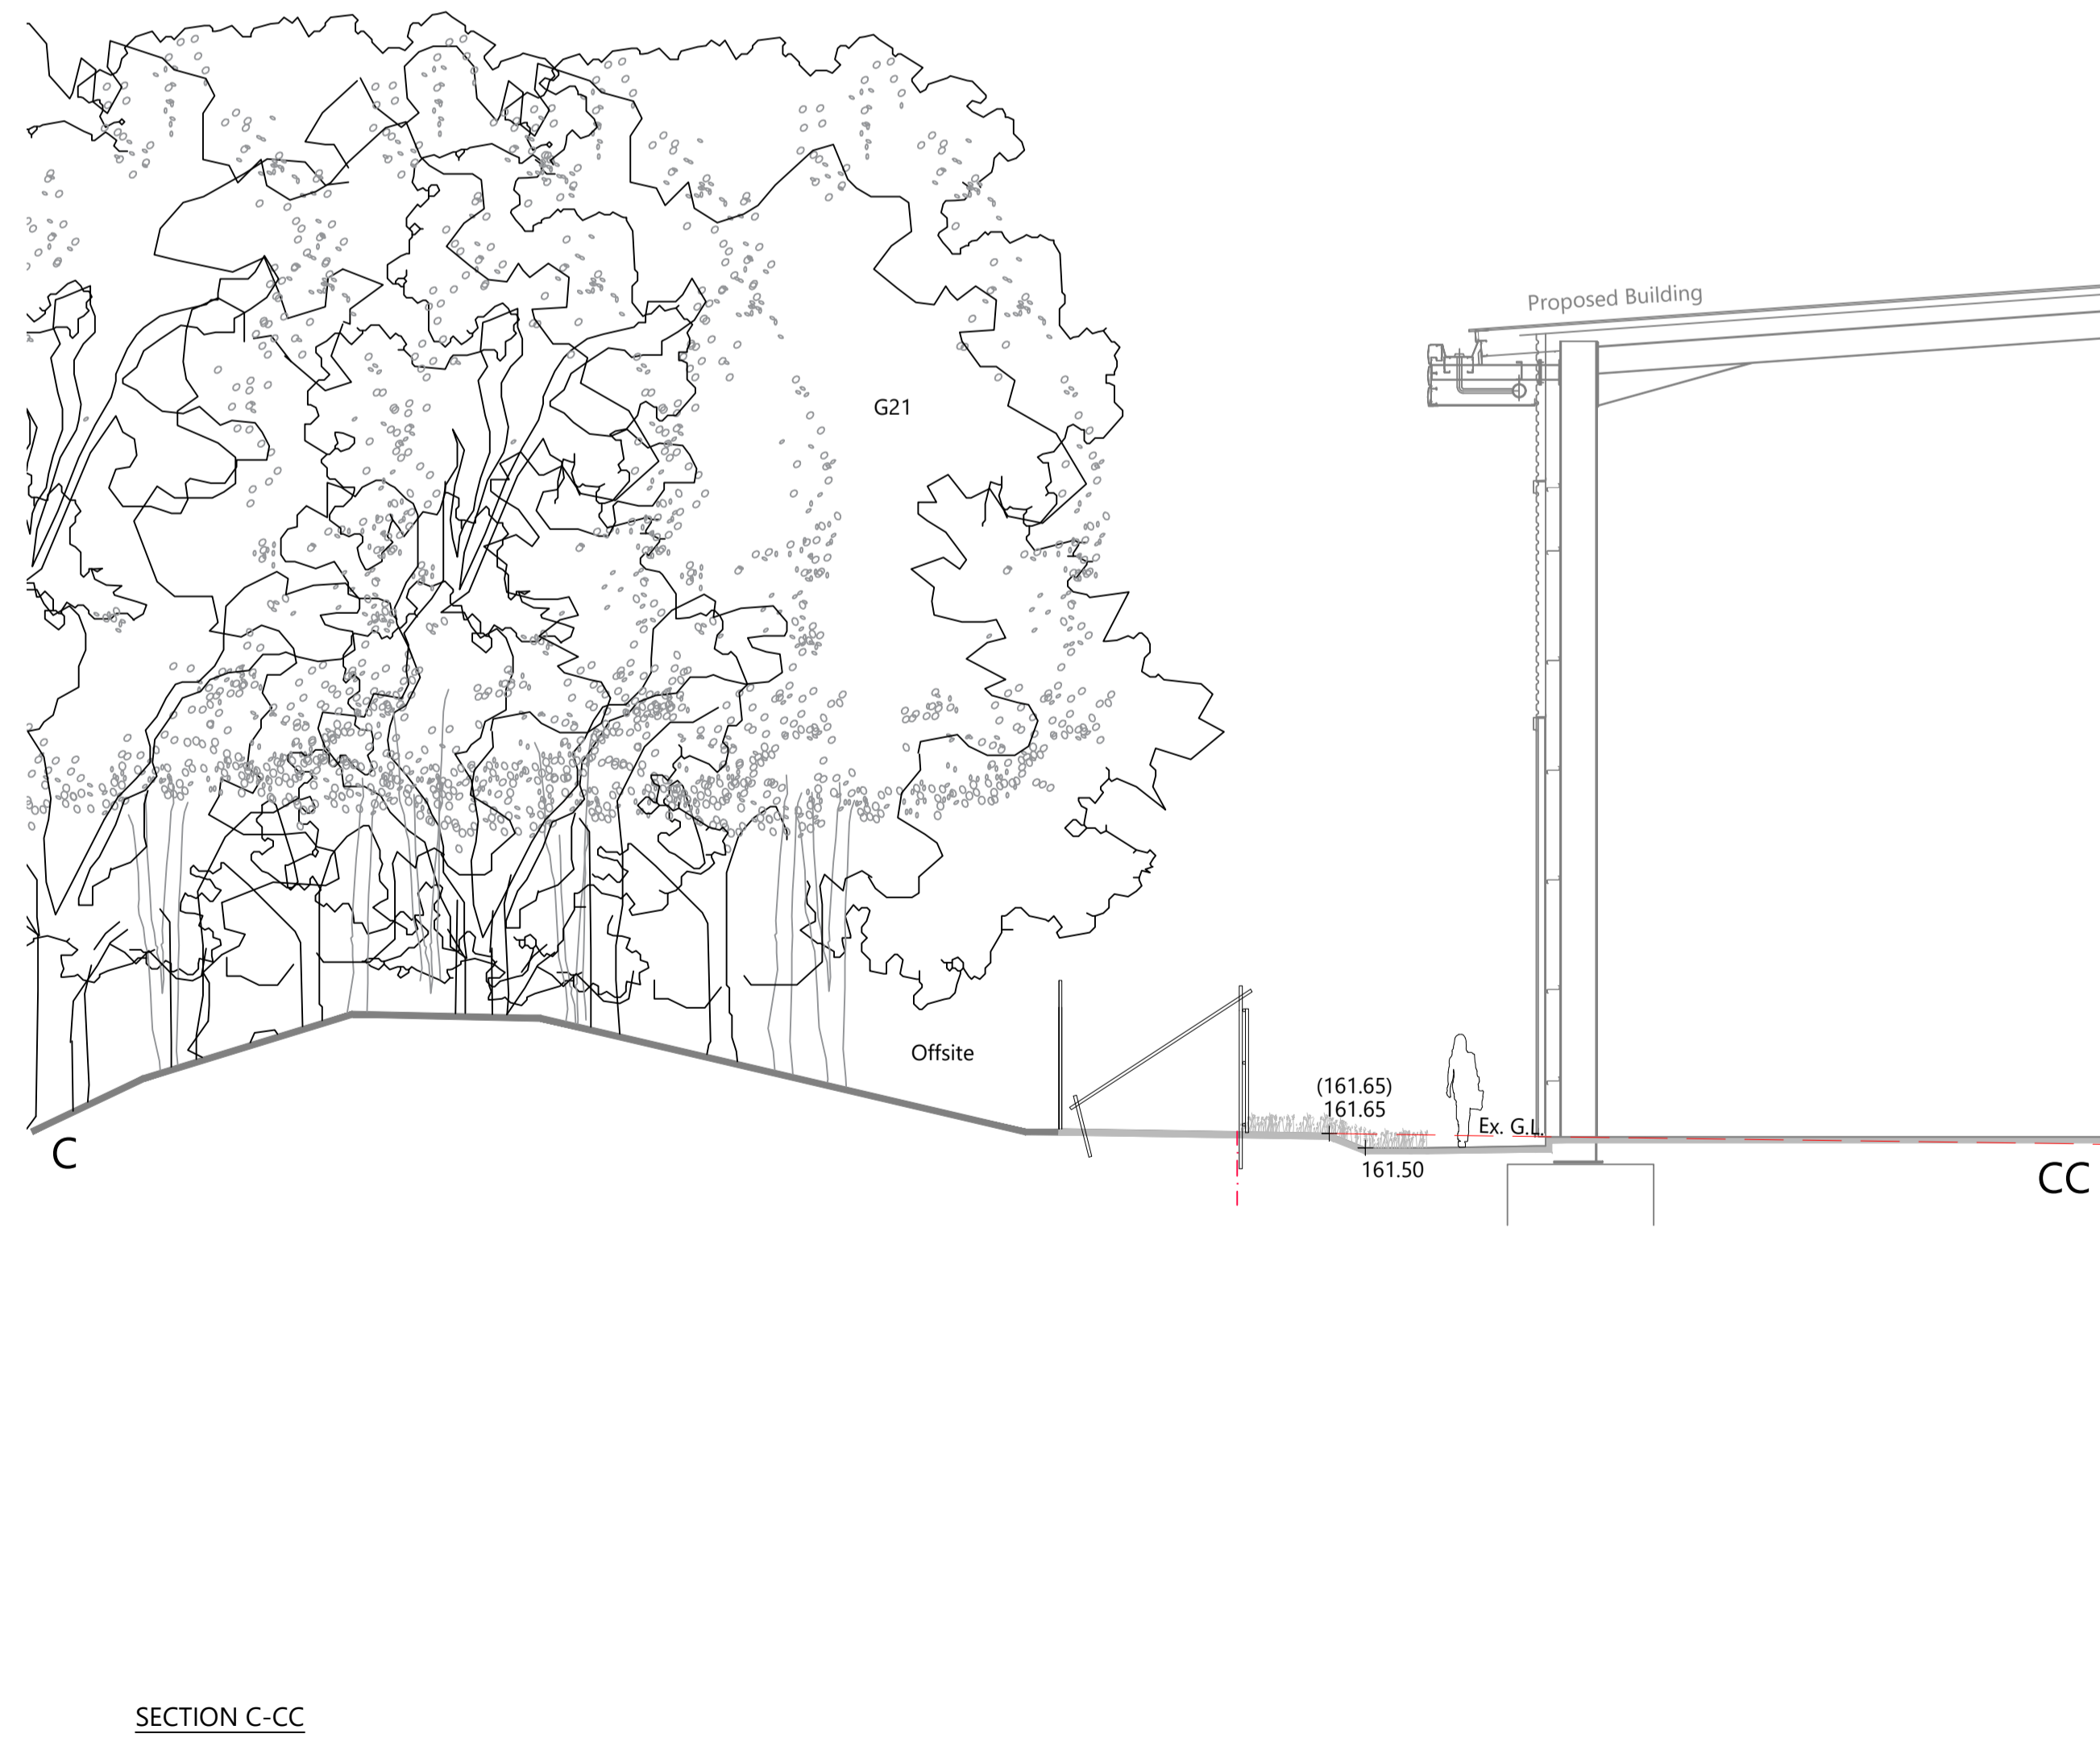



KEY

162.10 + Proposed Contours

(162.10) + Existing Contours

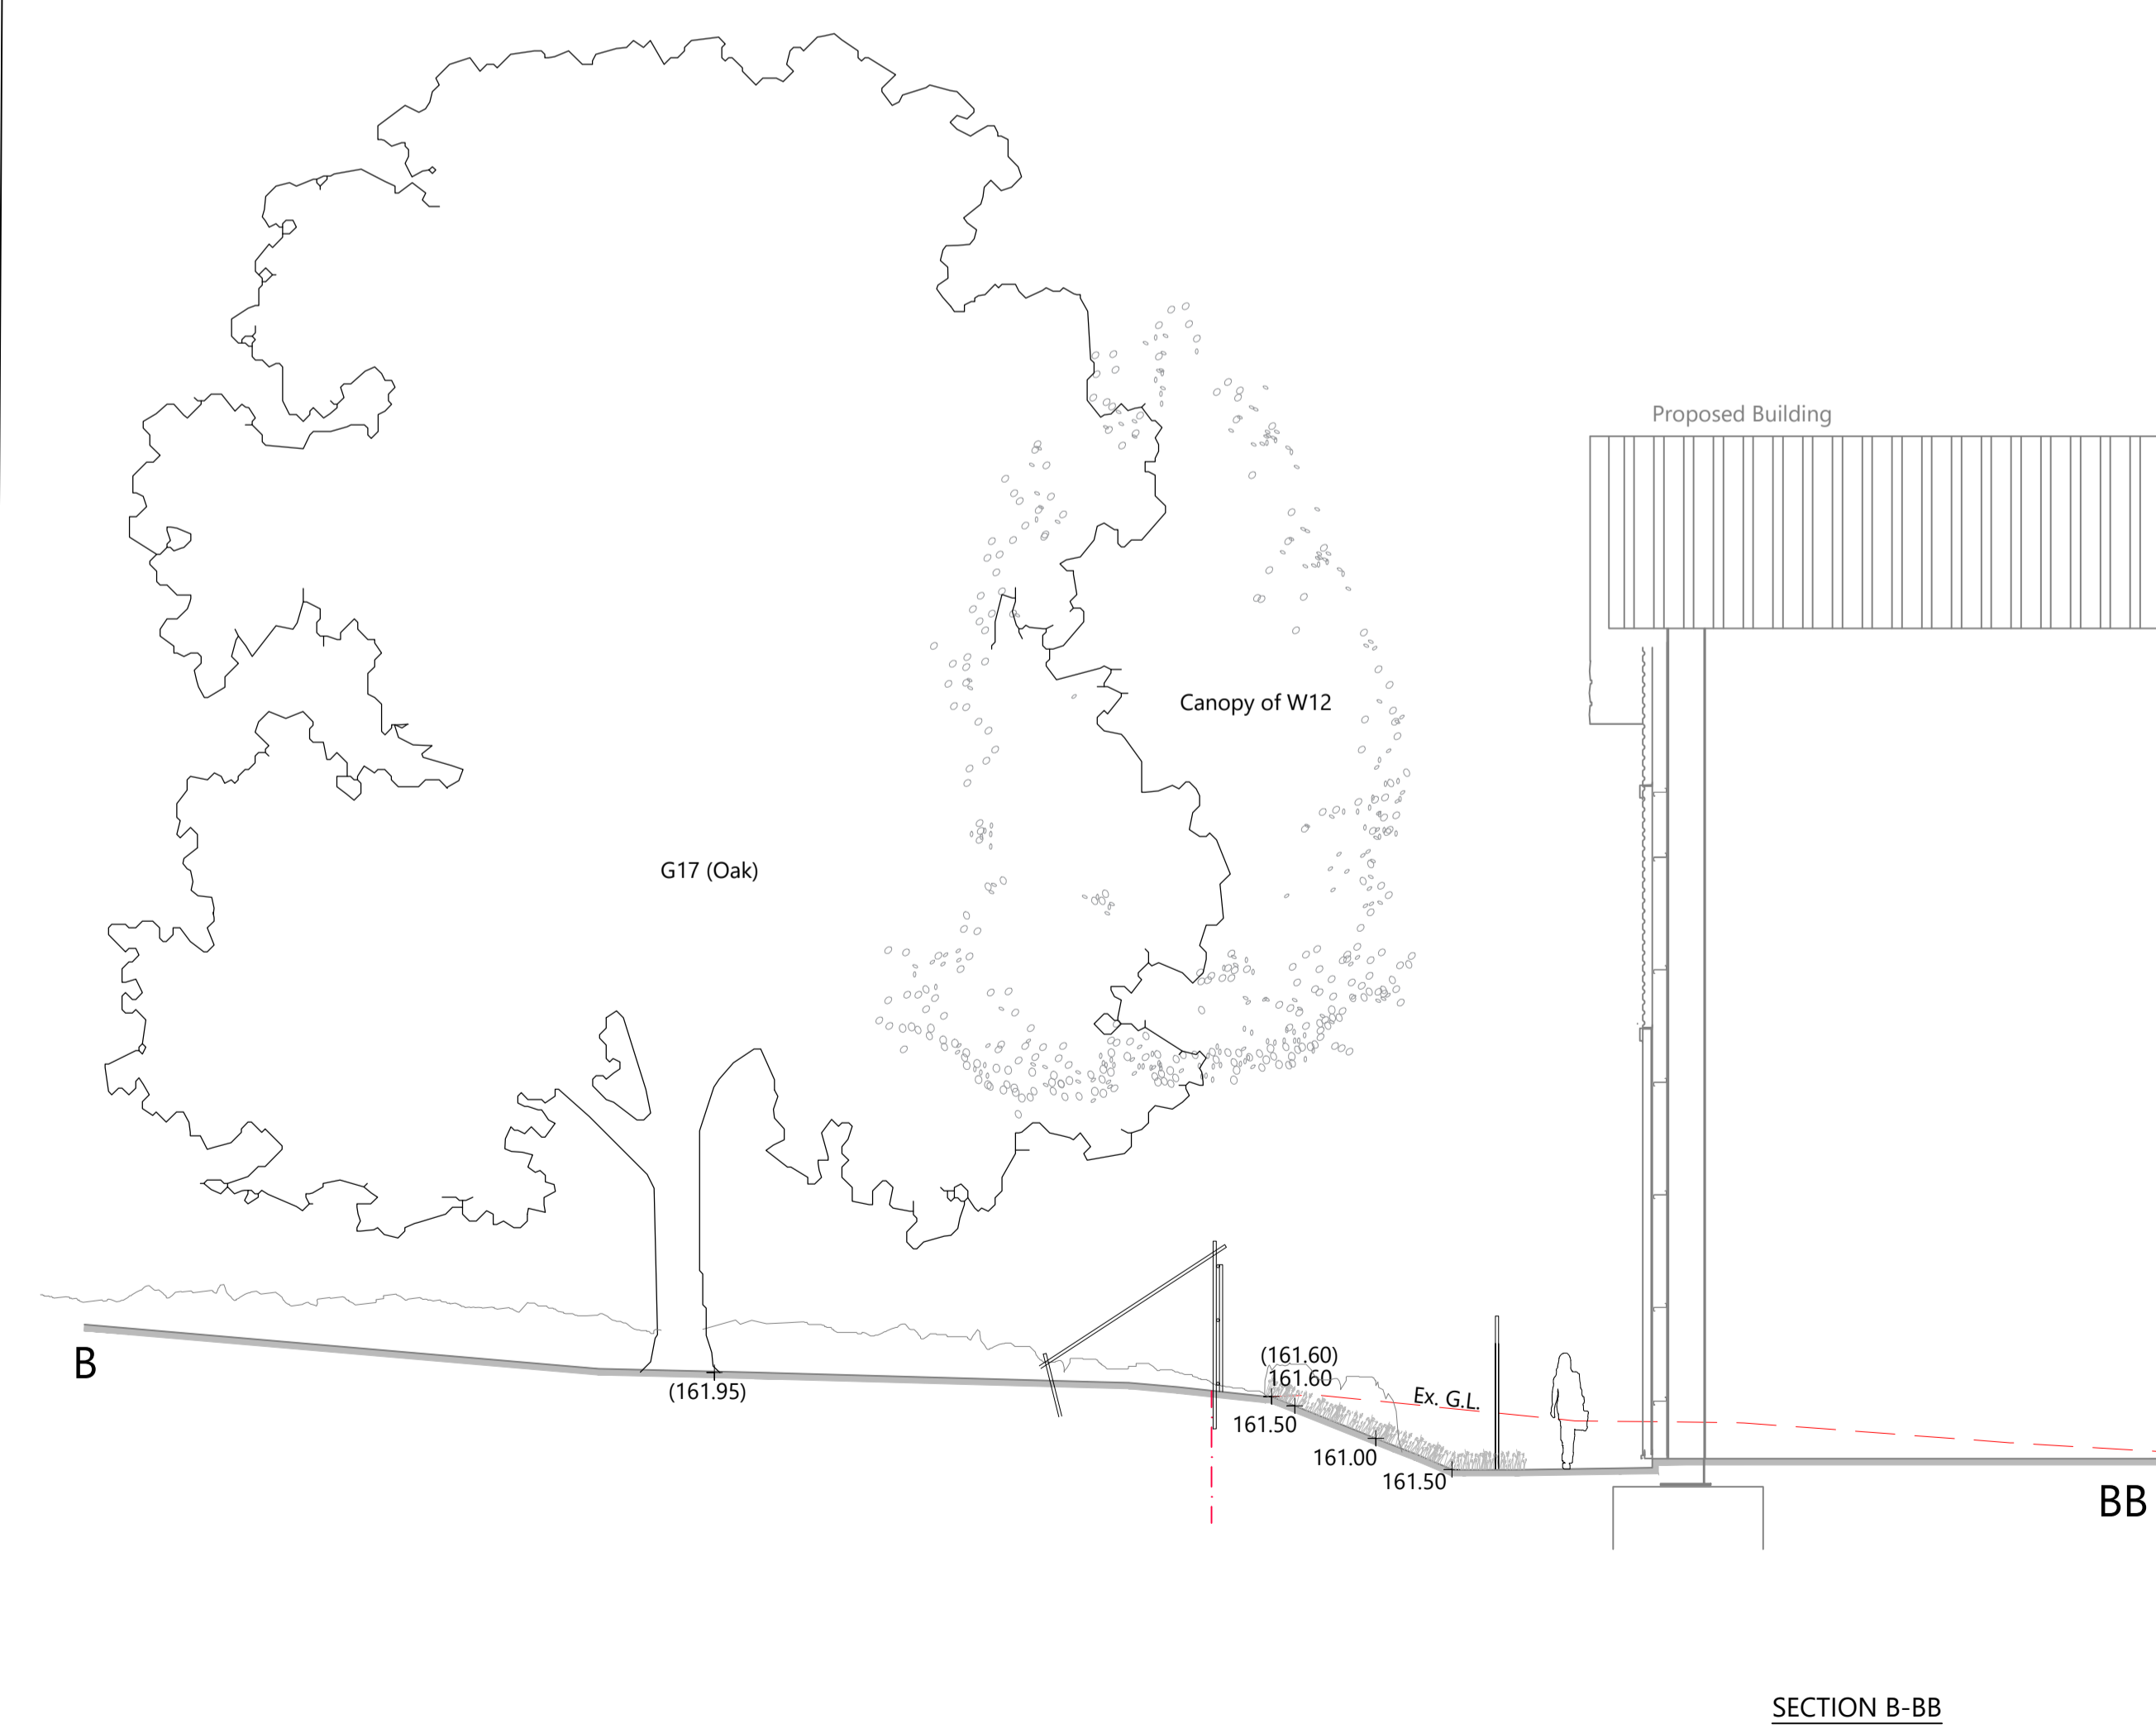

NOTE:
 - To be read in conjunction with drawing 50104_DR_LAN_105 and Arboricultural Method Statement (latest revisions).

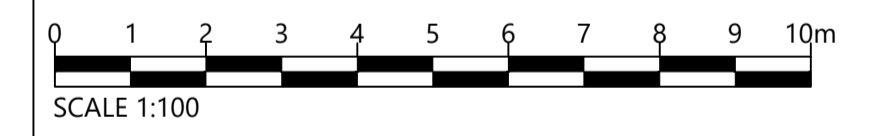

REVISION SCHEDULE

Rev	Date	Description
A	30.07.2019	Revised to include relocation of existing topsoil. (BM)
B	05.08.2019	Note added.

THE DRAWING HAS BEEN PREPARED IN ACCORDANCE WITH THE SCOPE OF SURFACE APPOINTMENT WITH ITS CLIENT AND IS SUBJECT TO THE TERMS OF THAT APPOINTMENT. SURFACE ACCEPTS NO LIABILITY FOR ANY USE OF THIS DOCUMENT OTHER THAN BY ITS CLIENT AND ONLY FOR THE PURPOSES FOR WHICH IT WAS PREPARED AND PROVIDED.

NOTES:

- THIS DRAWING IS TO BE READ IN CONJUNCTION WITH ALL OTHER RELEVANT DOCUMENTATION.
- ALL DIMENSIONS, ANGLES, LEVELS AND COORDINATES ARE IN METERS UNLESS OTHERWISE STATED.
- THIS DRAWING IS TO BE READ IN CONJUNCTION WITH THE PROJECT HEALTH & SAFETY FILE FOR ANY IDENTIFIED POTENTIAL RISKS.
- THIS DRAWING IS THE COPYRIGHT OF SURFACE AND CANNOT BE REPRODUCED IN ANY FORM WITHOUT THE EXPRESS CONSENT OF THE COMPANY. WRITTEN AND SCALED DIMENSIONS TO BE CHECKED ON SITE, AND ANY DISCREPANCIES SHOULD BE REPORTED TO SURFACE PRIOR TO WORK COMMENCING ON SITE.

STATUS: For Planning

BASE: AJA Architects_drawing_6157 - site plan and 6157 - 086
GRID REFERENCE: SK 334992

PROJECT: Maple Court, Tankersley

TITLE: Landscape Cross Sections

CLIENT: Company Shop and Rula Developments Ltd

DATE: 01.05.19 **SCALE:** 1:100@A1 or as shown

DRAWN: BM **DRAWING NO.:** 50104-DR-LAN-106

CHECKED: MT **REVISION:** B

Surface Property
 Chartered Landscape Architects
 Environmental Consultants

1C Swinegate Court East
 3 Swinegate
 York, YO1 8AJ
 (tel: +44 (0) 1904 682 770
 www.surface-property.co.uk