




FRONT ELEVATION




SIDE ELEVATION

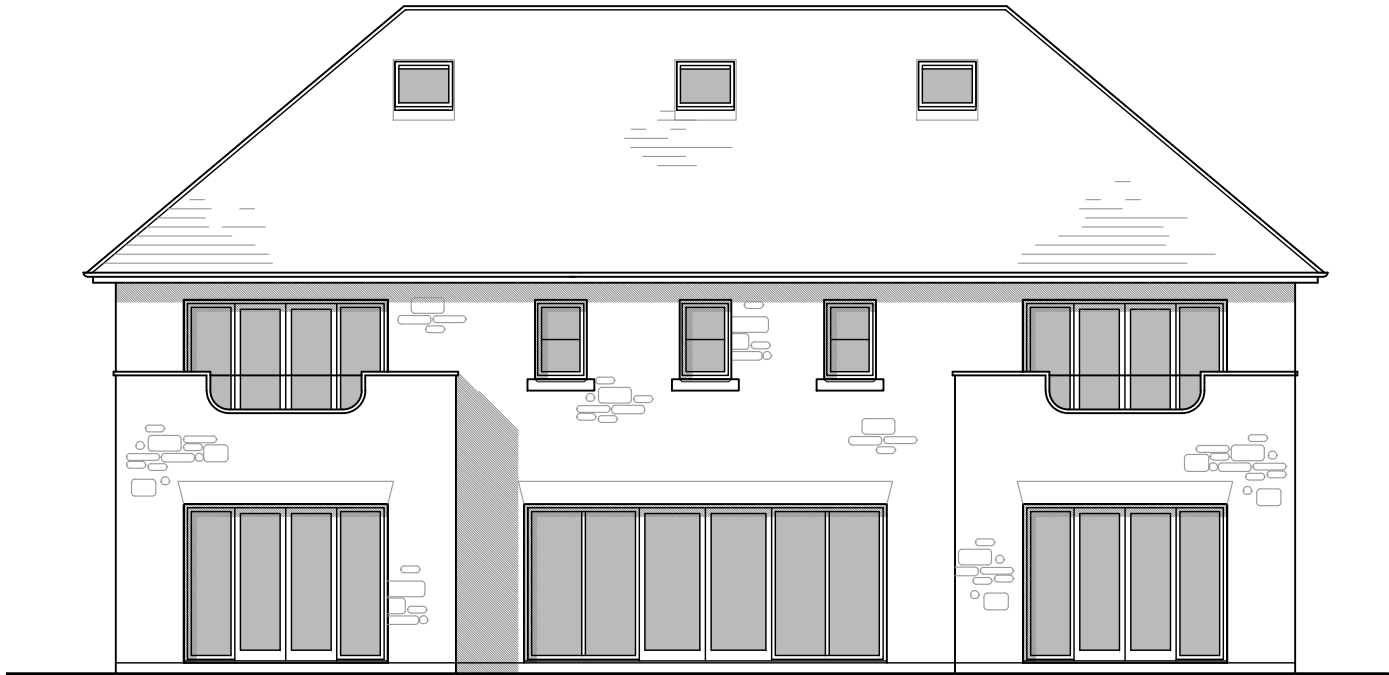

REAR ELEVATION



SIDE ELEVATION

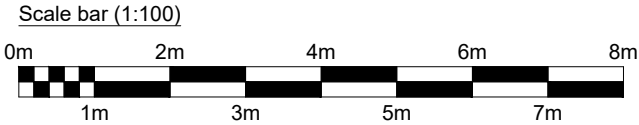

 Prism Agriculture Ltd	Project Address81 Swallow Hill Road Mapplewell, South Yorkshire				
	ClientMr P Needham				
	ProjectProposed New Dwelling				
	DrawingProposed Elevations				
DRAWING NO. 400-FP-20	SCALE 1:100 @ A3	DRAWN AR	CHECK TW	DATE Sept 2024	REVISION ---